



THESE DRAWINGS AND DESIGNS ARE THE PROPERTY OF STINARD ARCHITECTURE INC. AND SHALL NOT BE REPRODUCED, COPIED, OR TRANSMITTED IN ANY FORM OR BY ANY MEANS, ELECTRONIC OR MECHANICAL, WITHOUT THE WRITTEN PERMISSION OF STINARD ARCHITECTURE INC. ANY REUSE OF THESE DRAWINGS FOR ANY PROJECT OTHER THAN THAT SPECIFICALLY IDENTIFIED HEREON IS STRICTLY PROHIBITED. ANY VIOLATION OF THESE TERMS SHALL BE CONSIDERED A BREACH OF CONTRACT AND SUBJECT TO LEGAL ACTION. STINARD ARCHITECTURE INC. DOES NOT WARRANT THE ACCURACY OF ANY DIMENSIONS OR CONDITIONS SHOWN ON THESE DRAWINGS. THE USER SHALL BE RESPONSIBLE FOR VERIFYING ALL DIMENSIONS AND CONDITIONS BEFORE PROCEEDING WITH CONSTRUCTION. DO NOT SCALE DRAWINGS.

Proposed Self Storage
500 Downs Boulevard
Franklin, TN



322 EAST MAIN STREET
CARTERSVILLE, GA 30060
770-425-7400 (F) 770-825-7444
STINARDARCH.COM

REVISIONS

PROJECT NUMBER
2015
DATE
6-23-14

SHEET NUMBER

A4.1




WEST ELEVATION
SCALE: 3/32"=1'-0"

WEST ELEVATION MATERIAL		
	SURFACE AREA	PERCENT OF NET
GROSS WALL	3,422	N/A
NET WALL	2,814	N/A
NET EIFS	1,228	42%
NET BRICK	1,686	58%



EAST ELEVATION
SCALE: 3/32"=1'-0"


EAST ELEVATION MATERIAL		
	SURFACE AREA	PERCENT OF NET
GROSS WALL	4,185	N/A
NET WALL	4,285	N/A
NET EIFS	1,228	28%
NET BRICK	2,911	71%

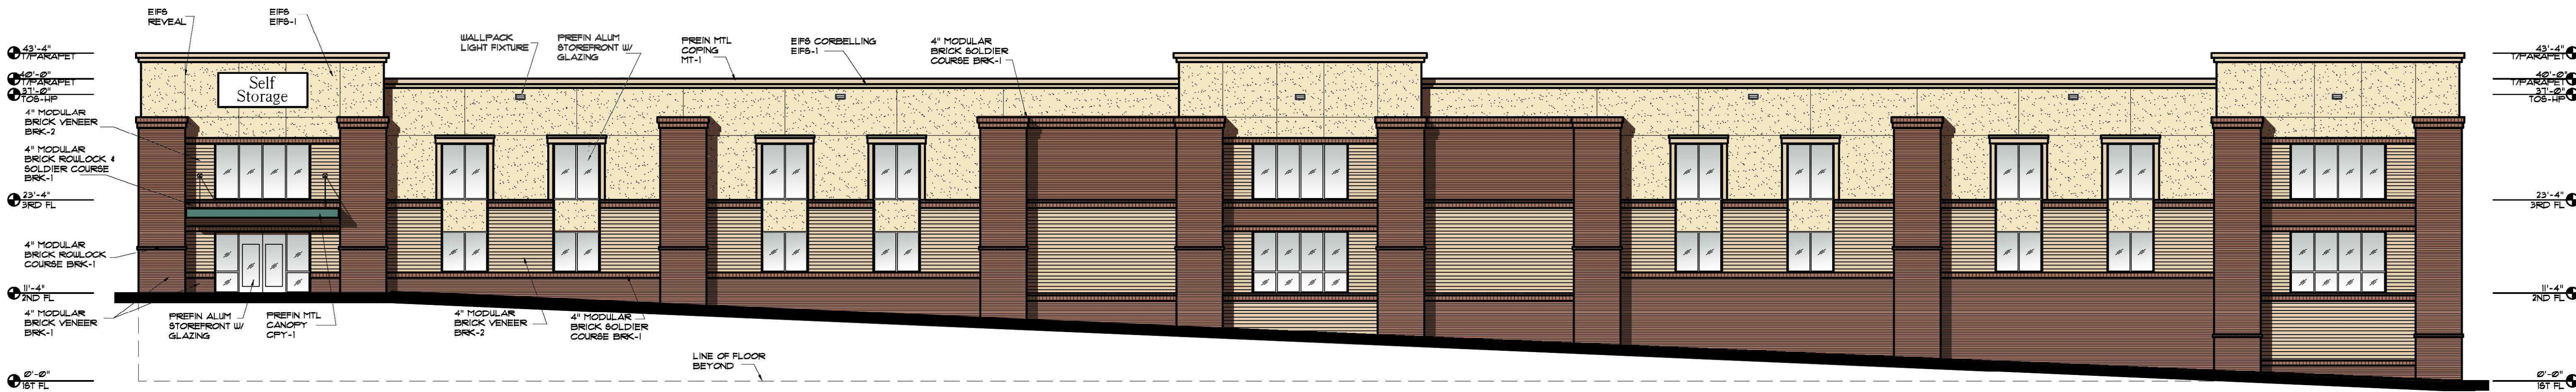

SOUTH ELEVATION
SCALE: 3/32"=1'-0"

SOUTH ELEVATION MATERIAL		
	SURFACE AREA	PERCENT OF NET
GROSS WALL	10,131	N/A
NET WALL	8,583	N/A
NET EIFS	3,123	34%
NET BRICK	5,460	66%

THIS ELEVATIONS HAVE BEEN DESIGNED TO MEET THE REQUIREMENTS OF THE CITY OF FRANKLIN'S ARCHITECTURAL DESIGN STANDARDS AND THE APPROVAL OF THE PLANNING COMMISSION/CITY OF FRANKLIN. CHANGES SHALL NOT BE MADE TO THE APPROVED ELEVATIONS UNLESS APPROVED BY EITHER THE BNS DIRECTOR OR THE PLANNING COMMISSION.

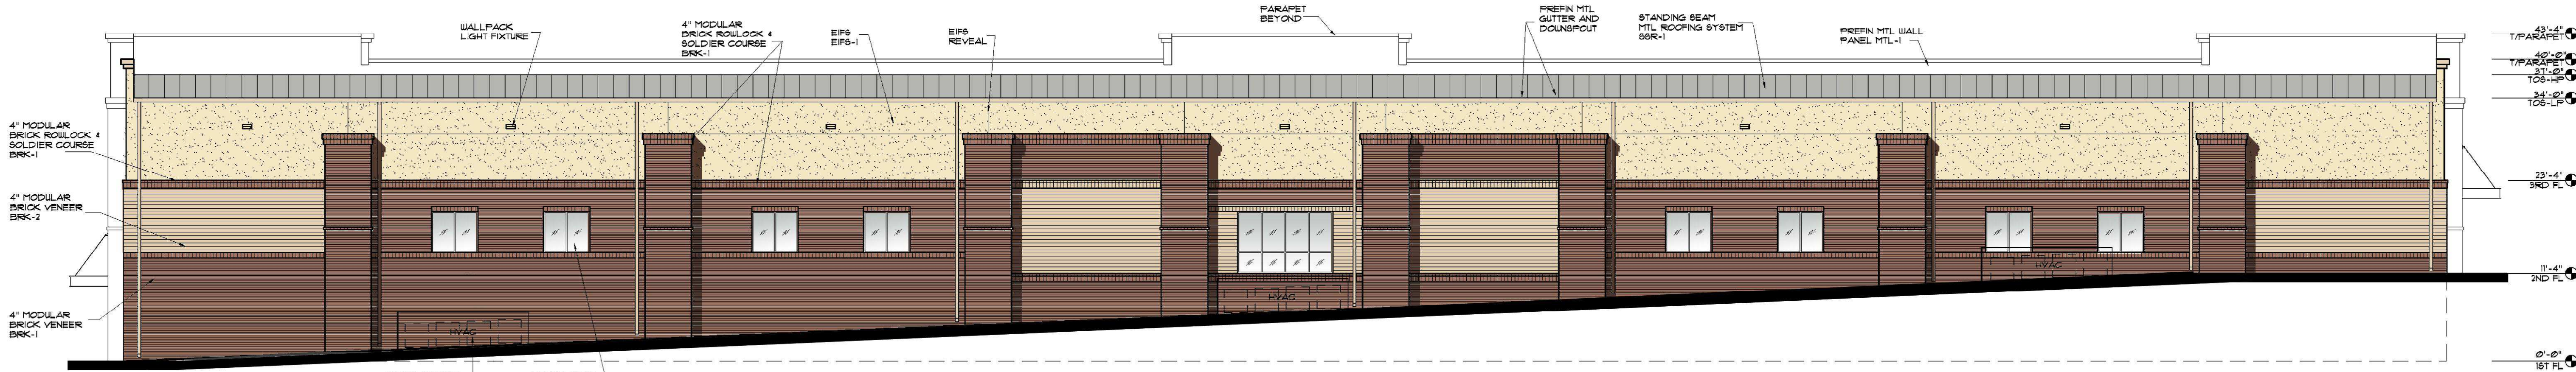

NORTH ELEVATION
SCALE: 3/32"=1'-0"

NORTH ELEVATION MATERIAL		
	SURFACE AREA	PERCENT OF NET
GROSS WALL	8,319	N/A
NET WALL	7,965	N/A
NET EIFS	2,521	31%
NET BRICK	5,438	69%

THIS ELEVATIONS HAVE BEEN DESIGNED TO MEET THE REQUIREMENTS OF THE CITY OF FRANKLIN'S ARCHITECTURAL DESIGN STANDARDS AND THE APPROVAL OF THE PLANNING COMMISSION/CITY OF FRANKLIN. CHANGES SHALL NOT BE MADE TO THE APPROVED ELEVATIONS UNLESS APPROVED BY EITHER THE BNS DIRECTOR OR THE PLANNING COMMISSION.

EXTERIOR FINISH AND COLOR SCHEDULE

MARK	MATERIAL	COLOR
BRK-1	MODULAR SIZE BRICK (FIELD)	FINE HALL BRICK- SPECTRA "SCARLET" WIRECUT MORTAR- ARGOS "CRIMSON"
BRK-2	MODULAR SIZE BRICK (ACCENT)	FINE HALL BRICK- SPECTRA "OATMEAL" WIRECUT MORTAR- ARGOS "SANTAN"
EIFS-1	EIFS - FIELD	DRYVIT R13 "AMARILLO WHITE" SANDBLAST FINISH
MT-1	PREFIN MTL TRIM, CORNING & FLASHING, GUTTERS & DOWNSPOUTS	MATCH SHERWIN WILLIAMS SW6108 "LATTE"
BSR-1	MTL TRAPEZOIDAL BEAM ROOF	GALVALUME FLU8
EPT-1	HM DOORS AND FRAMES	MATCH SHERWIN WILLIAMS SW6108 "LATTE"
EPT-2	PREFIN ALUM CANOPY	MATCH SHERWIN WILLIAMS SW6461 "ISLE OF PINES"
GF-1	ALUM STOREFRONT	KAWNEER CLEAR ANODIZED
GL-1	GLASS	PPG SOLARBronze