




1 SIDE ELEVATION
1/8" = 1'-0"

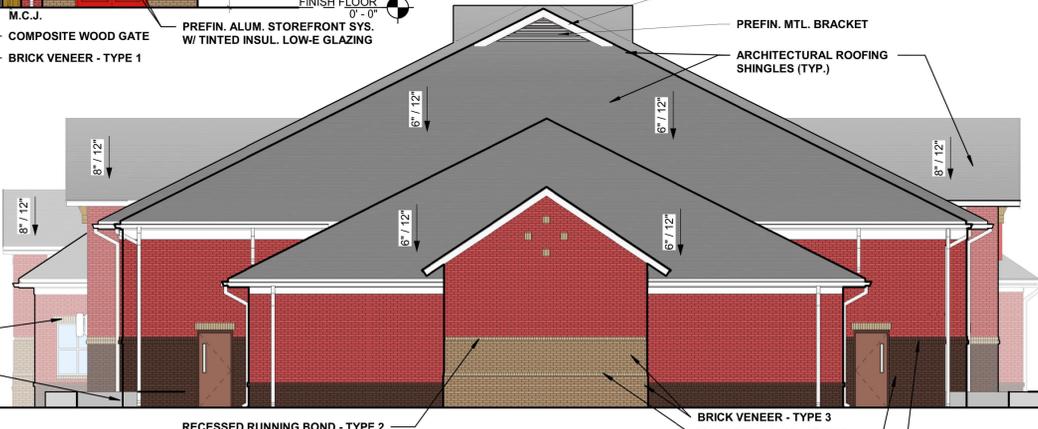

2 SIDE ELEVATION (AMBULANCE BAY)
1/8" = 1'-0"

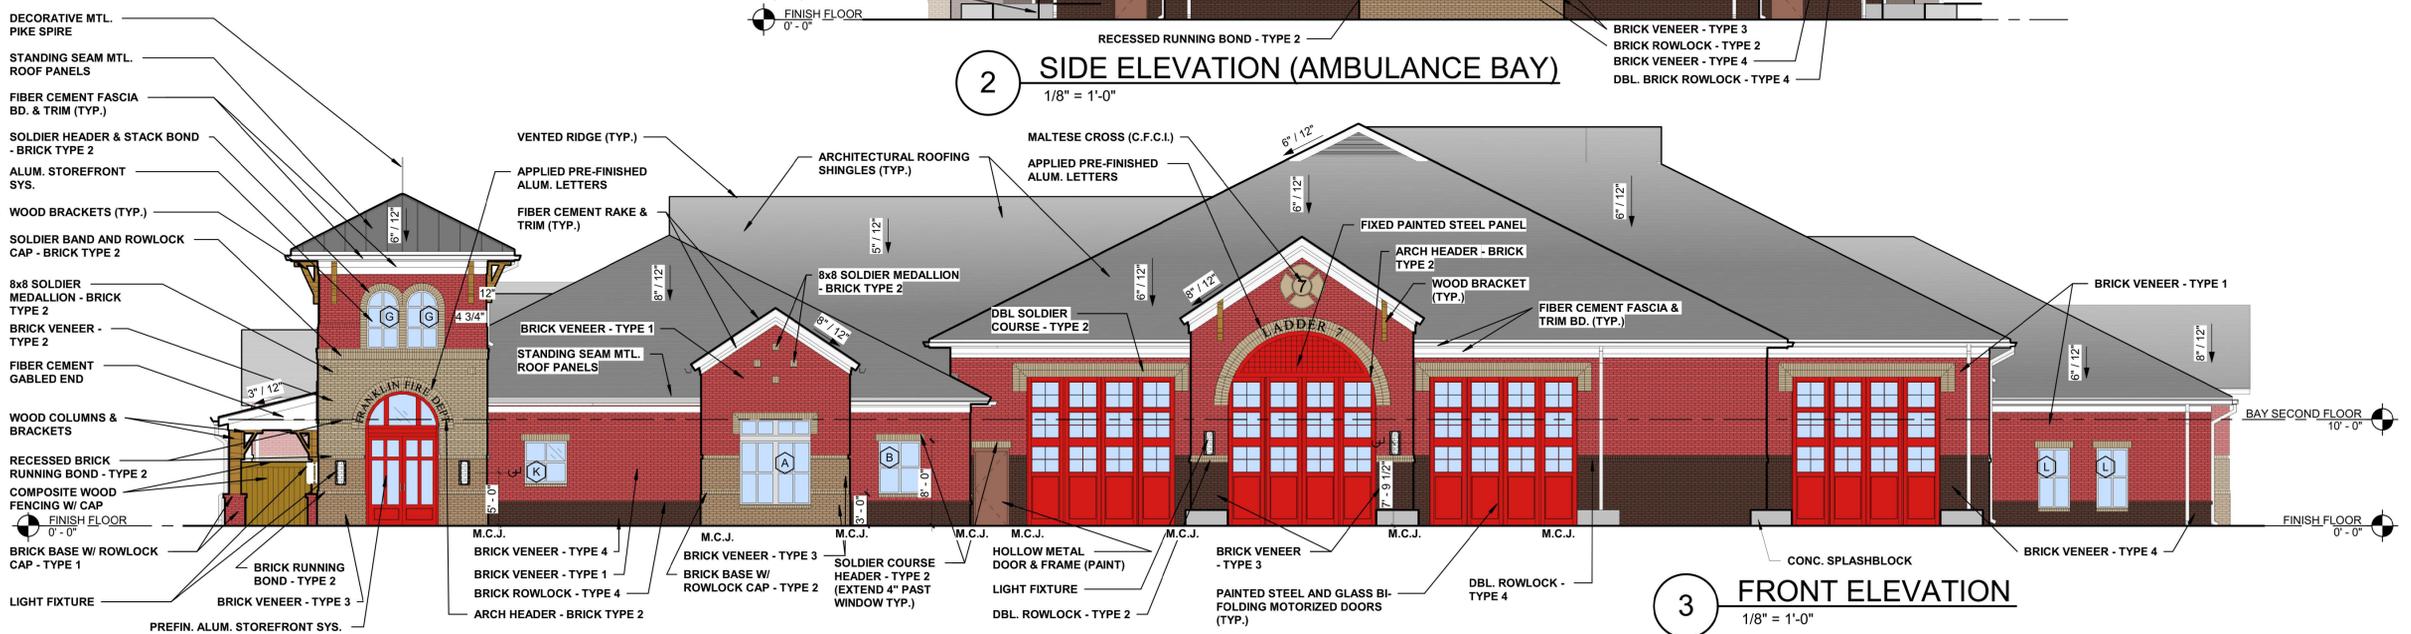

3 FRONT ELEVATION
1/8" = 1'-0"

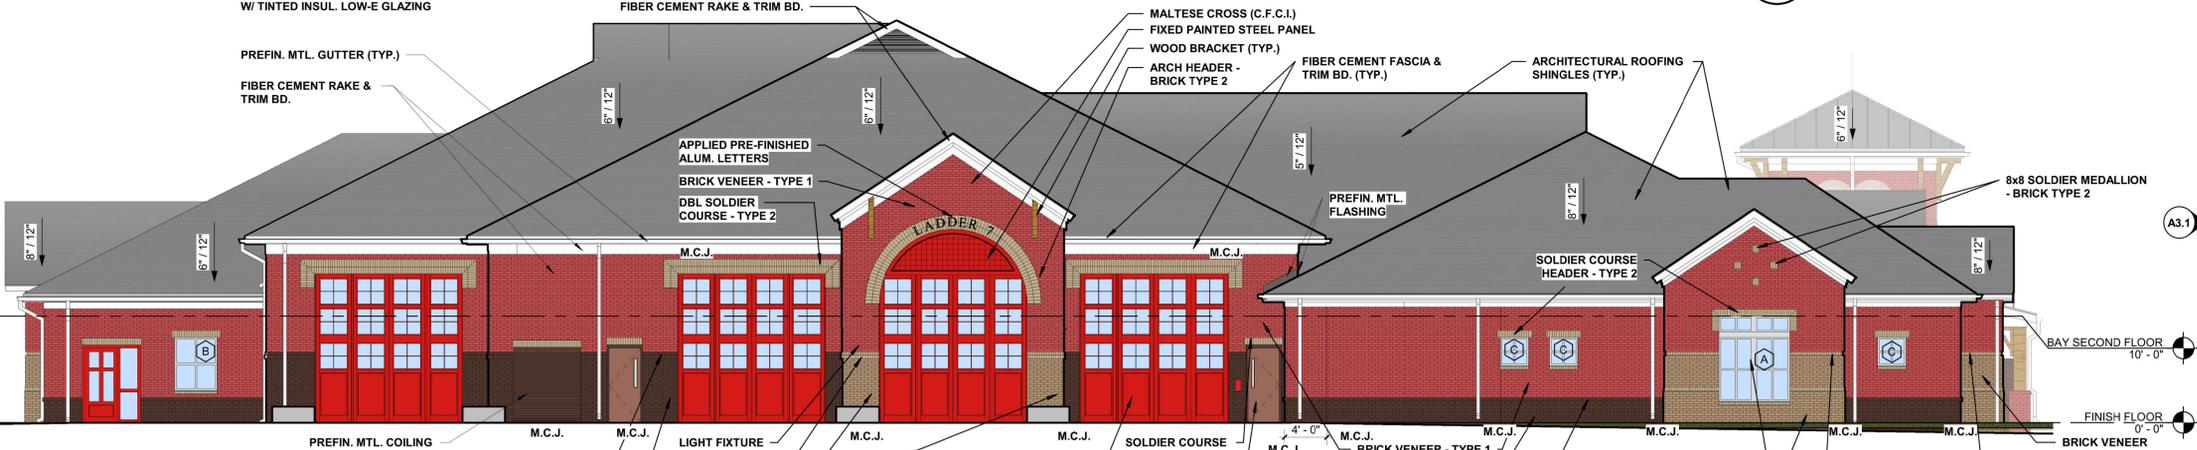

4 REAR ELEVATION
1/8" = 1'-0"



5 KEY PLAN
1" = 60'-0"

EXTERIOR ELEVATIONS LEGEND

BRICK VENEER TYPES (TAYLOR CLAY PRODUCTS, INC.):

- BRICK TYPE 1 - #317D RED WIRECUT
- BRICK TYPE 2 - OYSTER GRAY WIRECUT
- BRICK TYPE 3 - OYSTER GRAY CHISEL FACE
- BRICK TYPE 4 - #373 AUTUMN BLEND WIRECUT

PAINT COLORS:

- TRIMS AND FASCIAS - WORLDLY GRAY SW 7043
- APPARATUS BAY AND TOWER ENTRY DOORS - GYPSY RED SW 6865
- HOLLOW METAL DOORS - TEA CHEST SW 6103 (TO MATCH BRICK TYPE 4)

ROOFING:

- METAL ROOF - MEDIUM BRONZE
- ARCHITECTURAL ROOF SHINGLES - TIMBERLINE WEATHERWOOD

WINDOWS:

- CLEAR ANODIZED ALUMINUM

WOOD COLUMNS & BRACKETS:

- STAINED SEALED CEDAR

WALL MOUNTED LIGHT FIXTURES:

- MEDIUM BRONZE

PREFINISHED MTL. GUTTERS AND DOWNSPOUTS:

- PAC-CLAD SANDSTONE

FENCING:

- PREMIUM COMPOSITE FENCING - TERRAFENCE: COLOR - SEQUOIA

ELEVATIONS GENERAL NOTES

1. THESE ELEVATIONS HAVE BEEN DESIGNED TO MEET THE REQUIREMENTS OF THE CITY OF FRANKLIN'S ARCHITECTURAL DESIGN STANDARDS AND THE APPROVAL OF THE PLANNING COMMISSION/CITY OF FRANKLIN. CHANGES SHALL NOT BE MADE TO THE APPROVED ELEVATIONS UNLESS APPROVED BY EITHER THE CODES DIRECTOR OR THE PLANNING COMMISSION.



Renaissance Group

9700 Village Circle, ste.100
Lakeland, TN 38002
901.332.5533
fax: 901.332.5534
www.rgroup.biz

NOT FOR CONSTRUCTION

REV	DESCRIPTION	DATE

CONSTRUCTION DOCUMENTS FOR
PROPOSED FACILITY FOR CITY OF FRANKLIN FIRE STATION NO. 7
4412 PEYTONSVILLE ROAD
FRANKLIN, TN 37064



CITY OF FRANKLIN PROJECT NO. 2950

Sheet Title
EXTERIOR ELEVATIONS

Project No.
17030

Drawn by
REC

Date
04/04/18

A3.1