


**ELEVATION 1 BUILDING F**  
SCALE: 1" = 20'

**BUILDING A**

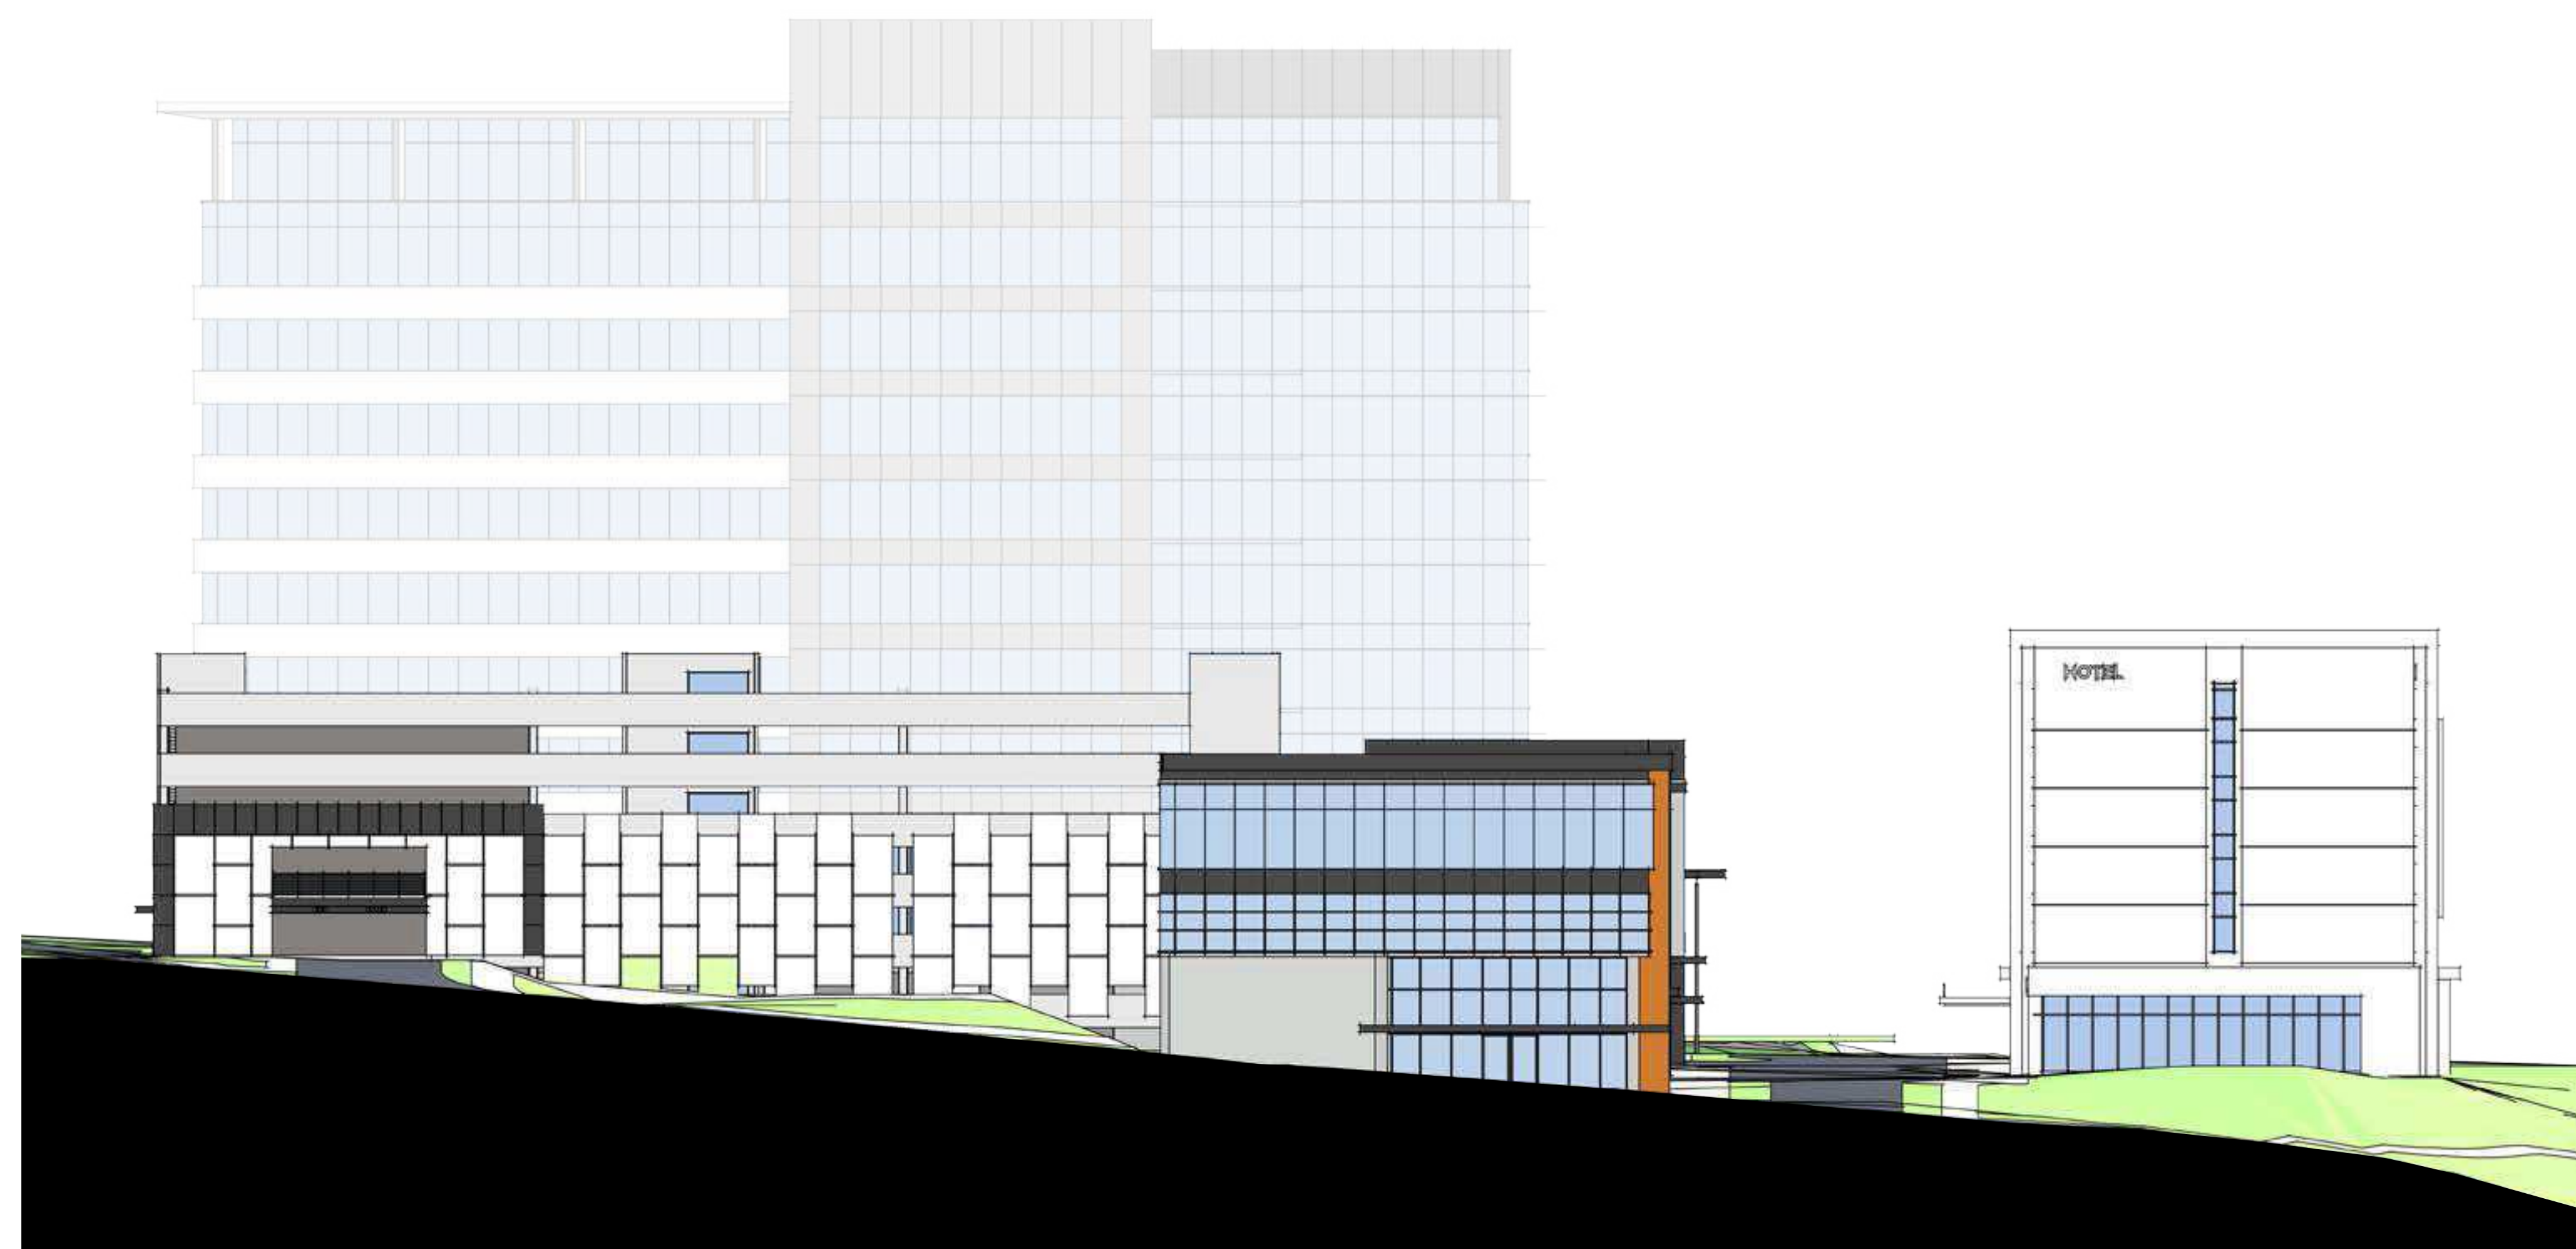

**ELEVATION 2**  
SCALE: 1" = 20'

**BUILDING P**

**BUILDING E**

**BUILDING B**

BUILDING MATERIALS TO INCLUDE:  
 PRECAST CONCRETE, CONCRETE, NATURAL STONE  
 CAST STONE, MASONRY (BRICK AND CMU) CEMENTITIOUS PANELS  
 CURTAIN WALL AND STOREFRONT GLASS, STUCCO/EIFS, WOOD


**NOTE:**  
 ELEVATIONS DEPICTED ARE SCHEMATIC  
 REPRESENTATIONS ONLY AND REPRESENT  
 DESIGN INTENT. DETAILED ELEVATIONS WITH  
 MATERIAL SELECTIONS SHALL BE SUBMITTED  
 AT SITE PLAN

**OFFICE, RETAIL &  
 GARAGE ELEVATIONS  
 A1**



**ELEVATION 3 BUILDING F**  
SCALE: 1" = 20'


**BUILDING B**

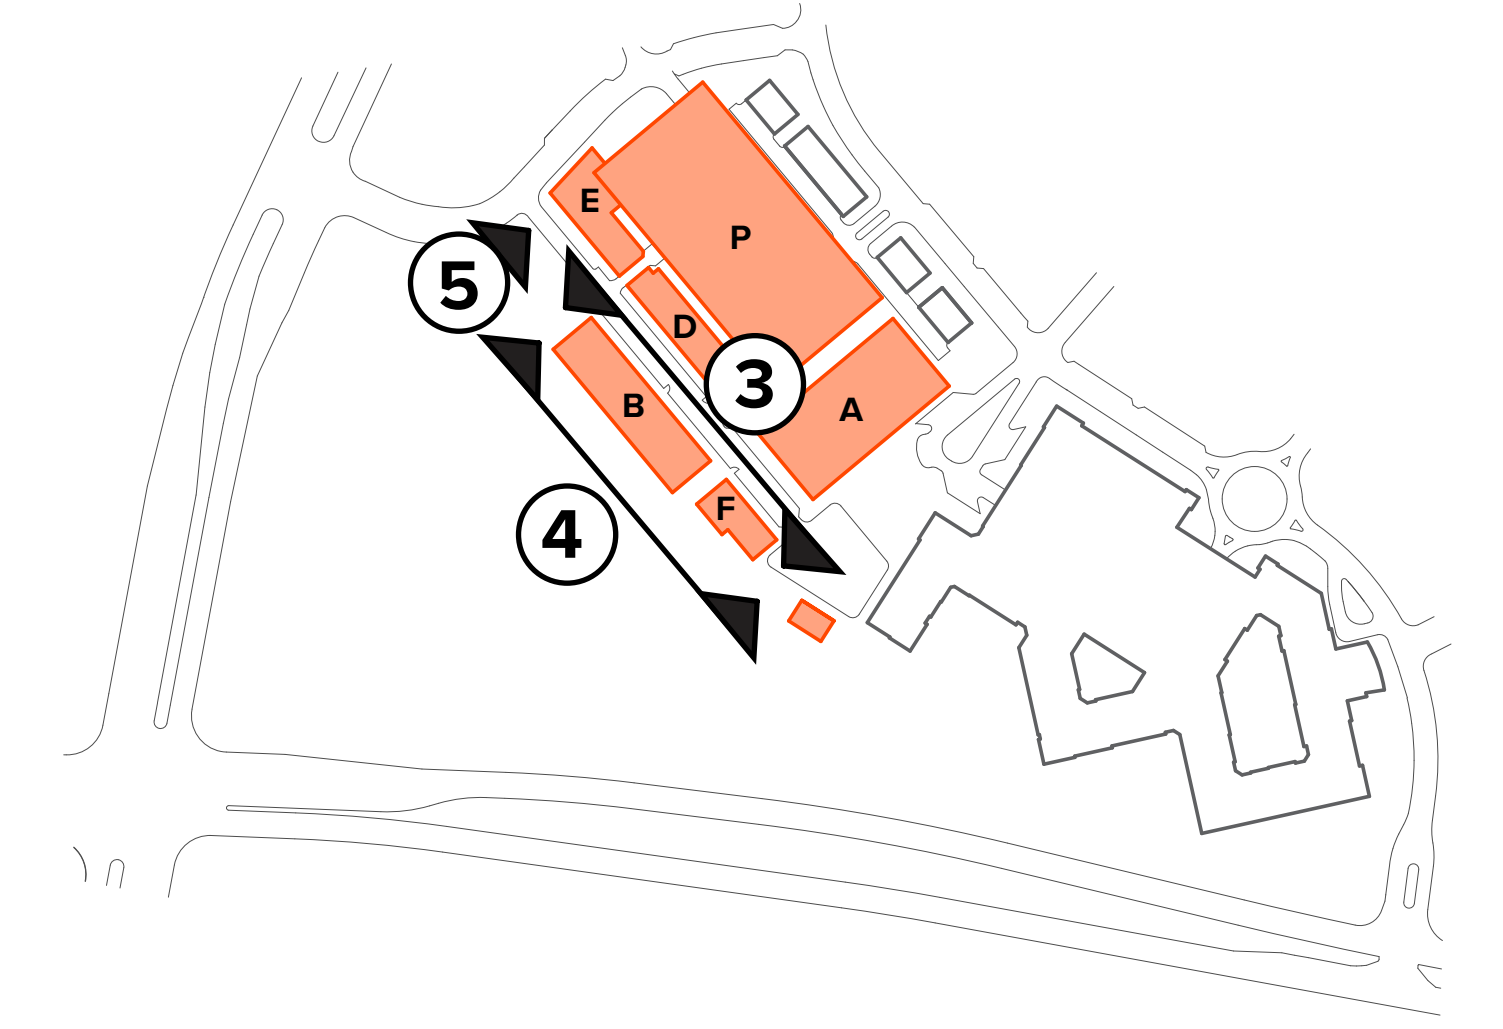

**ELEVATION 4**  
SCALE: 1" = 20'

**BUILDING B**

**BUILDING F**

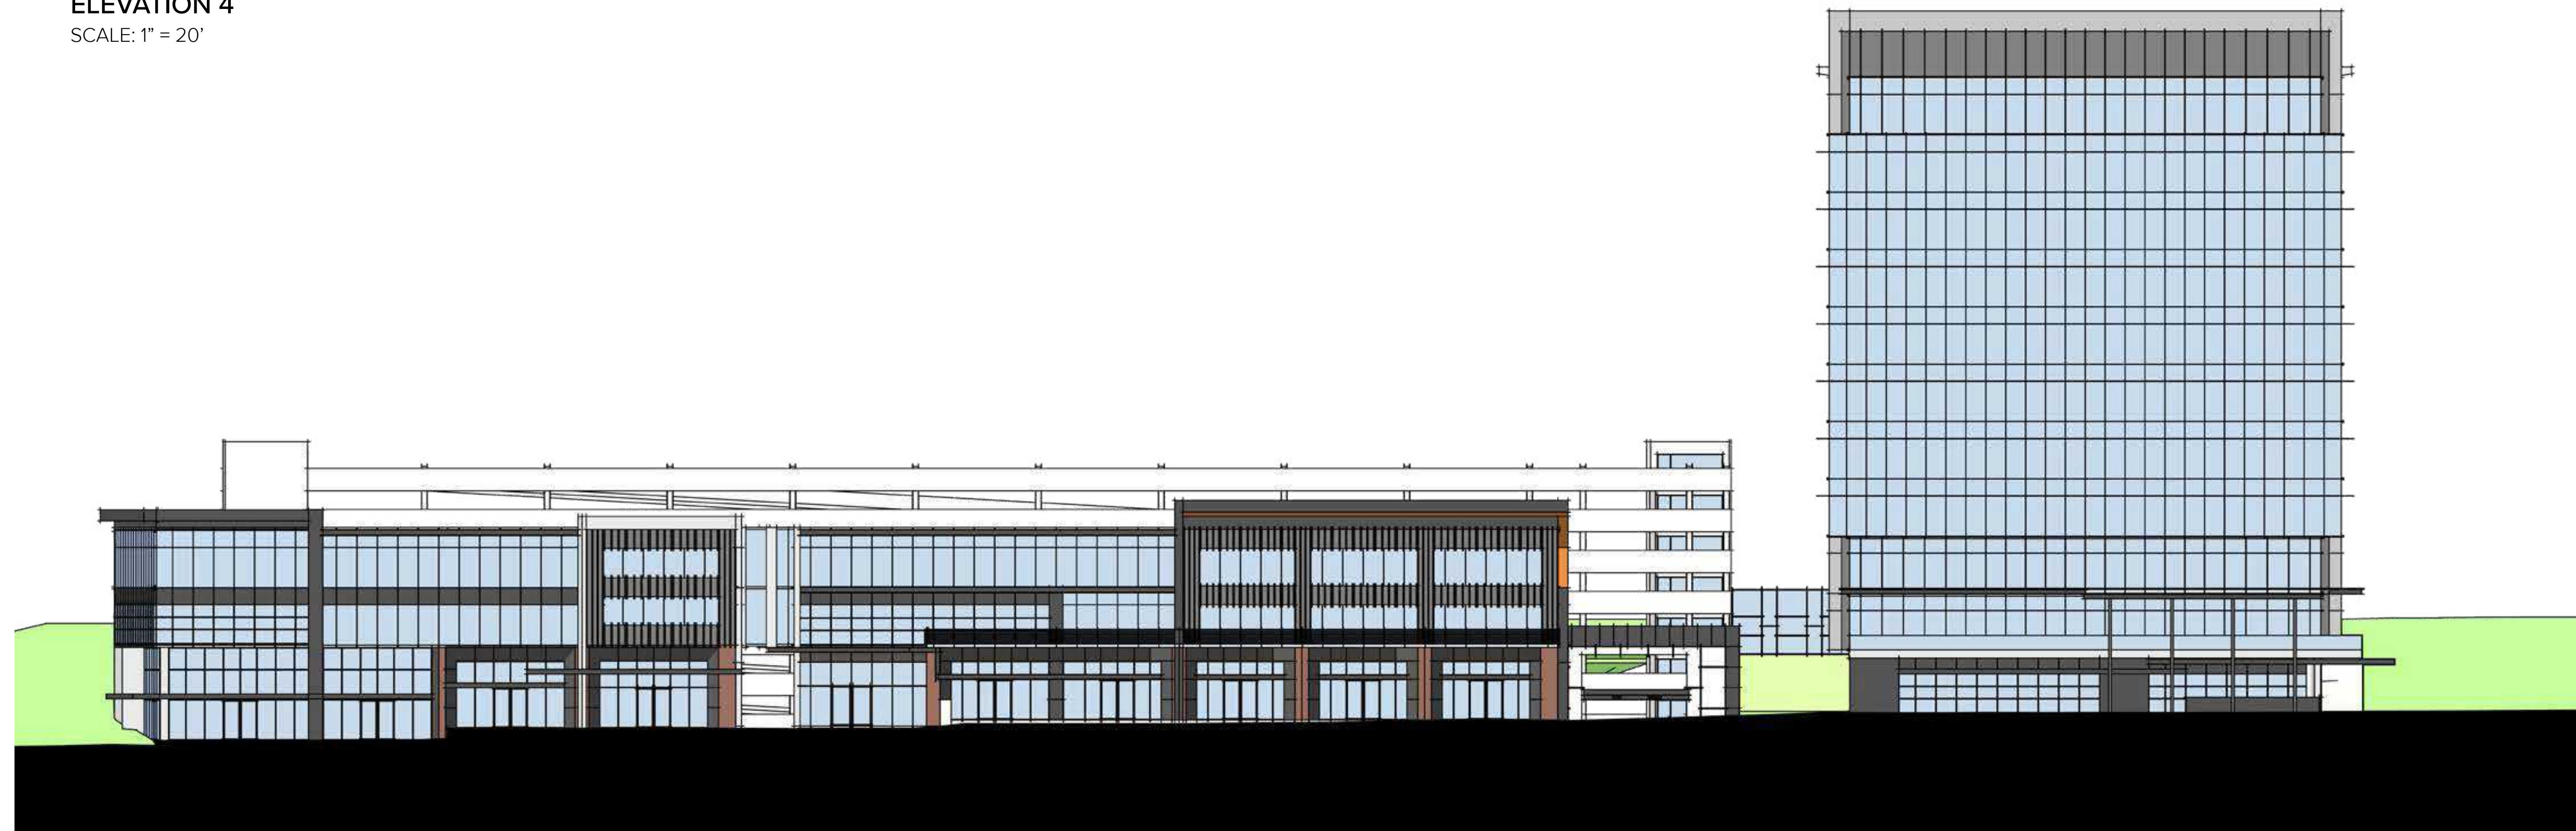

**ELEVATION 5**  
SCALE: 1" = 20'

**BUILDING E**

**BUILDING D**

**BUILDING A**


BUILDING MATERIALS TO INCLUDE:  
 PRECAST CONCRETE, CONCRETE, NATURAL STONE  
 CAST STONE, MASONRY (BRICK AND CMU) CEMENTITIOUS PANELS  
 CURTAIN WALL AND STOREFRONT GLASS, STUCCO/EIFS, WOOD

**NOTE:**  
 ELEVATIONS DEPICTED ARE SCHEMATIC  
 REPRESENTATIONS ONLY AND REPRESENT  
 DESIGN INTENT. DETAILED ELEVATIONS WITH  
 MATERIAL SELECTIONS SHALL BE SUBMITTED  
 AT SITE PLAN

RETAIL, OFFICE &  
 HOTEL ELEVATIONS  
**A2**



**ELEVATION 6**  
SCALE: 1" = 20'

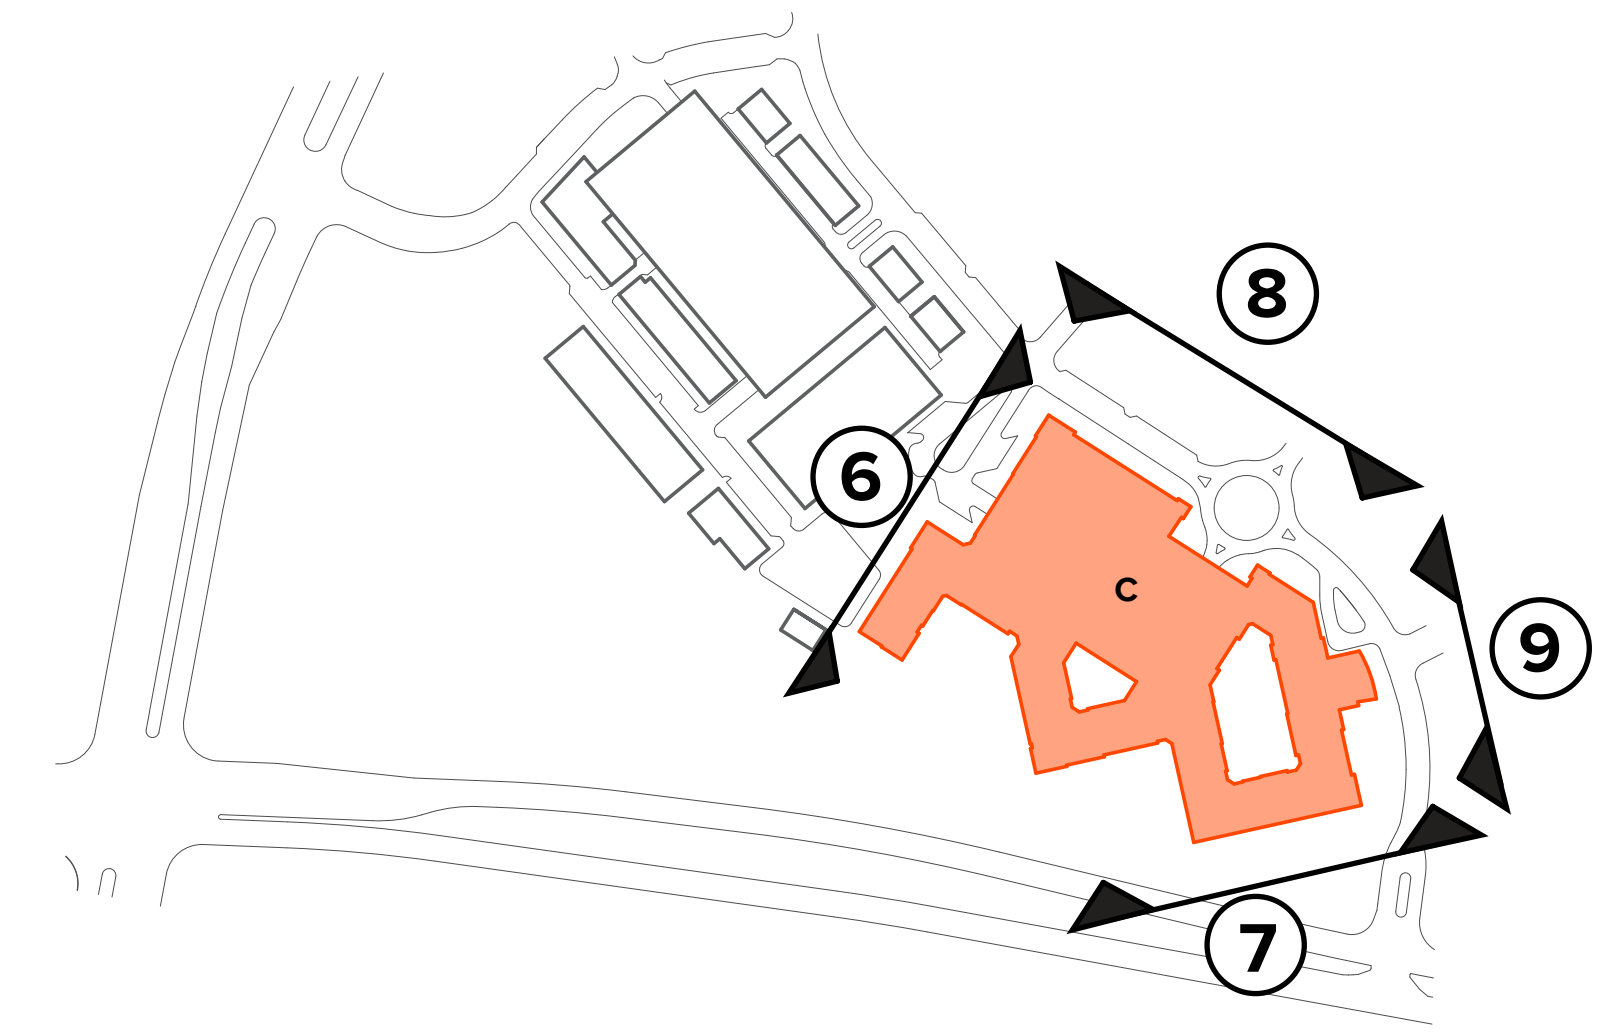

**ELEVATION 7**  
SCALE: 1" = 20'



**ELEVATION 8**  
SCALE: 1" = 20'



**ELEVATION 9**  
SCALE: 1" = 20'


BUILDING MATERIALS TO INCLUDE:  
STUCCO, METAL PANEL, CEMENTITIOUS LAP SIDING, CEMENTITIOUS PANELS

**NOTE:**  
ELEVATIONS DEPICTED ARE SCHEMATIC REPRESENTATIONS ONLY AND REPRESENT DESIGN INTENT. DETAILED ELEVATIONS WITH MATERIAL SELECTIONS SHALL BE SUBMITTED AT SITE PLAN

**MUTI FAMILY  
ELEVATIONS  
A3**



**ELEVATION 10**  
SCALE: 1" = 20'

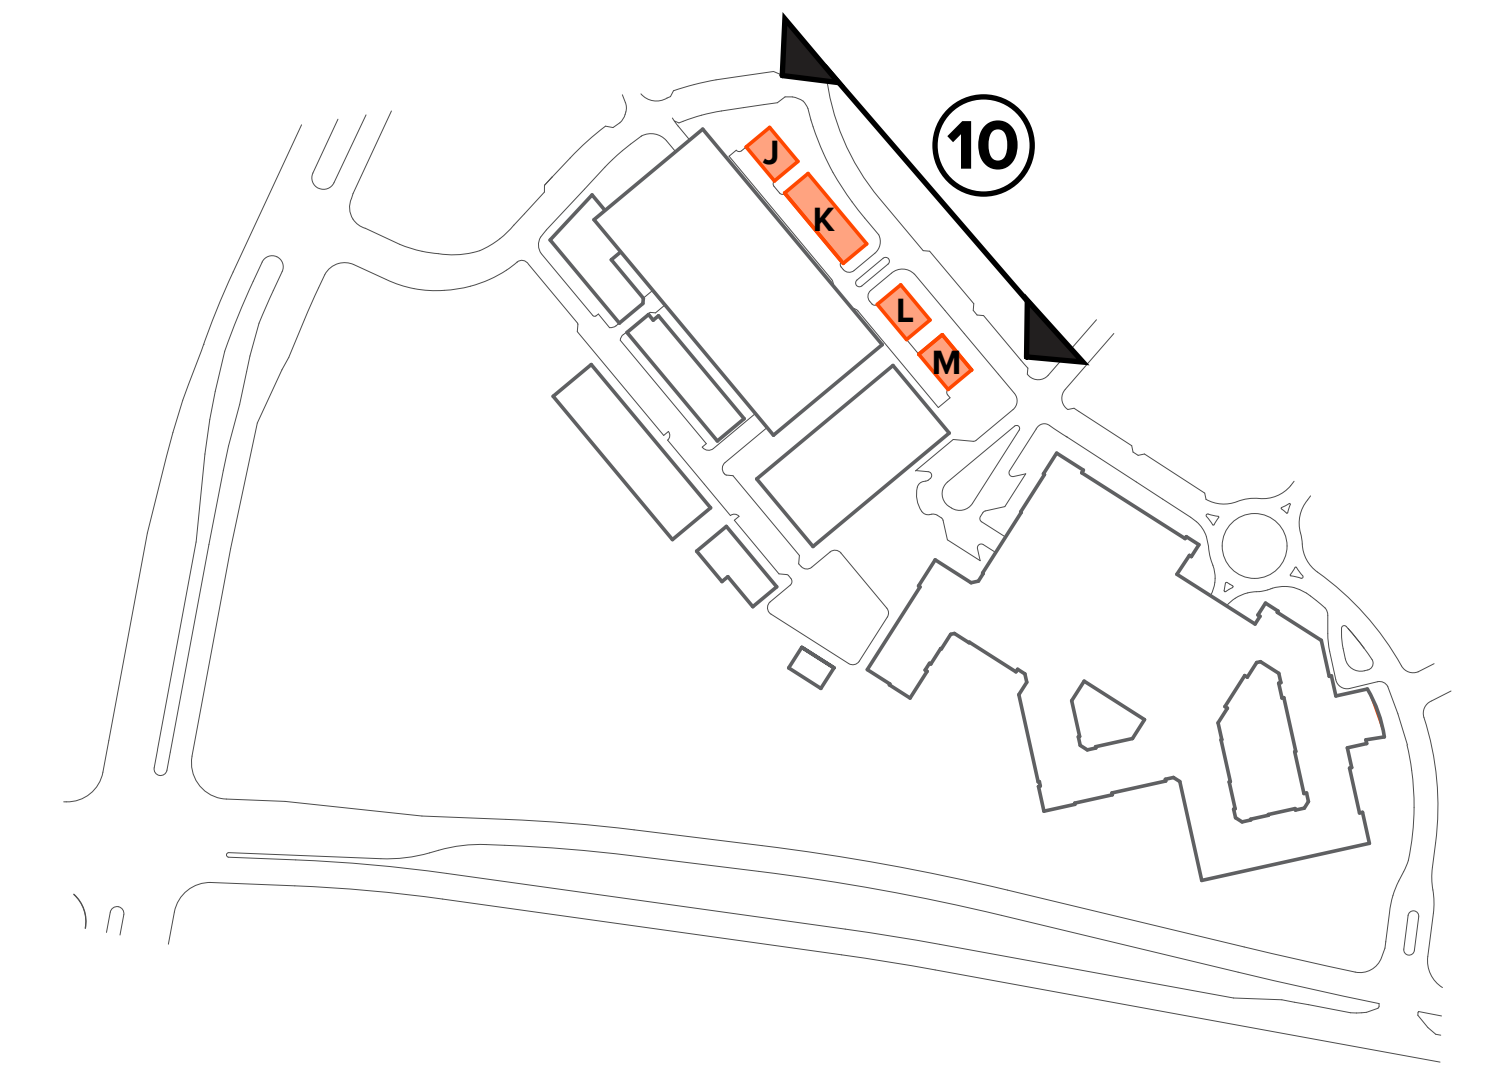

BUILDING MATERIALS TO INCLUDE:  
STUCCO, METAL PANEL, CEMENTITIOUS LAP SIDING, CEMENTITIOUS PANELS

**NOTE:**  
ELEVATIONS DEPICTED ARE SCHEMATIC REPRESENTATIONS ONLY AND REPRESENT DESIGN INTENT. DETAILED ELEVATIONS WITH MATERIAL SELECTIONS SHALL BE SUBMITTED AT SITE PLAN

**TOWNHOME  
ELEVATIONS  
A4**