



HEREFORD · DOOLEY

ARCHITECTS

1720 WEST END AVE · SUITE 300
NASHVILLE · TENNESSEE · 37203

P · 615 · 244 · 7399
F · 615 · 244 · 6697

WWW.HDARCHITECTS.COM

05/04/2017

PROJECT
216042.00

LOCATION
7110 Crossroads Blvd, Suite 100,
Brentwood TN 37027

CLIENT
Prime Health Services

**PRIME HEALTH
OFFICE BUILDING**

**NOT FOR
CONSTRUCTION**



William E. Hereford III

05/04/2017

DATES OF ISSUANCE

TITLE
**EXTERIOR
ELEVATIONS**

SHEET
A200

North Elevation		
	Surface Area	% of Net
Gross of Wall	8109	N/A
Net of Wall	5826	N/A
Arriscraft Building Stone	671	12%
Brick 1-	2675	46%
Brick 2-	2295	39%
Brick 3-	185	3%


North Elevation			
	Material Name	Material Type	Material Color
A	Arriscraft Building Stone	Thin-Clad Renaissance Units	Limestone
B1	Brick	Taylor - Norman Size - Wirecut Texture	#343 Gray
B2	Brick	Cloud Ceramics - Norman Size - Velour Texture	Midnight IS
B3	Brick	Cloud Ceramics - Norman Size - Smooth Texture	Midnight IS



2 North
SCALE: 1/8" = 1'-0"


South Elevation			
	Material Name	Material Type	Material Color
A	Arriscraft Building Stone	Thin-Clad Renaissance Units	Limestone
B1	Brick	Taylor - Norman Size - Wirecut Texture	#343 Gray
B2	Brick	Cloud Ceramics - Norman Size - Velour Texture	Midnight IS
B3	Brick	Cloud Ceramics - Norman Size - Smooth Texture	Midnight IS

South Elevation		
	Surface Area	% of Net
Gross of Wall	7325	N/A
Net of Wall	5230	N/A
Arriscraft Building Stone	490	9%
Brick 1-	2190	42%
Brick 2-	2365	45%
Brick 3-	185	4%

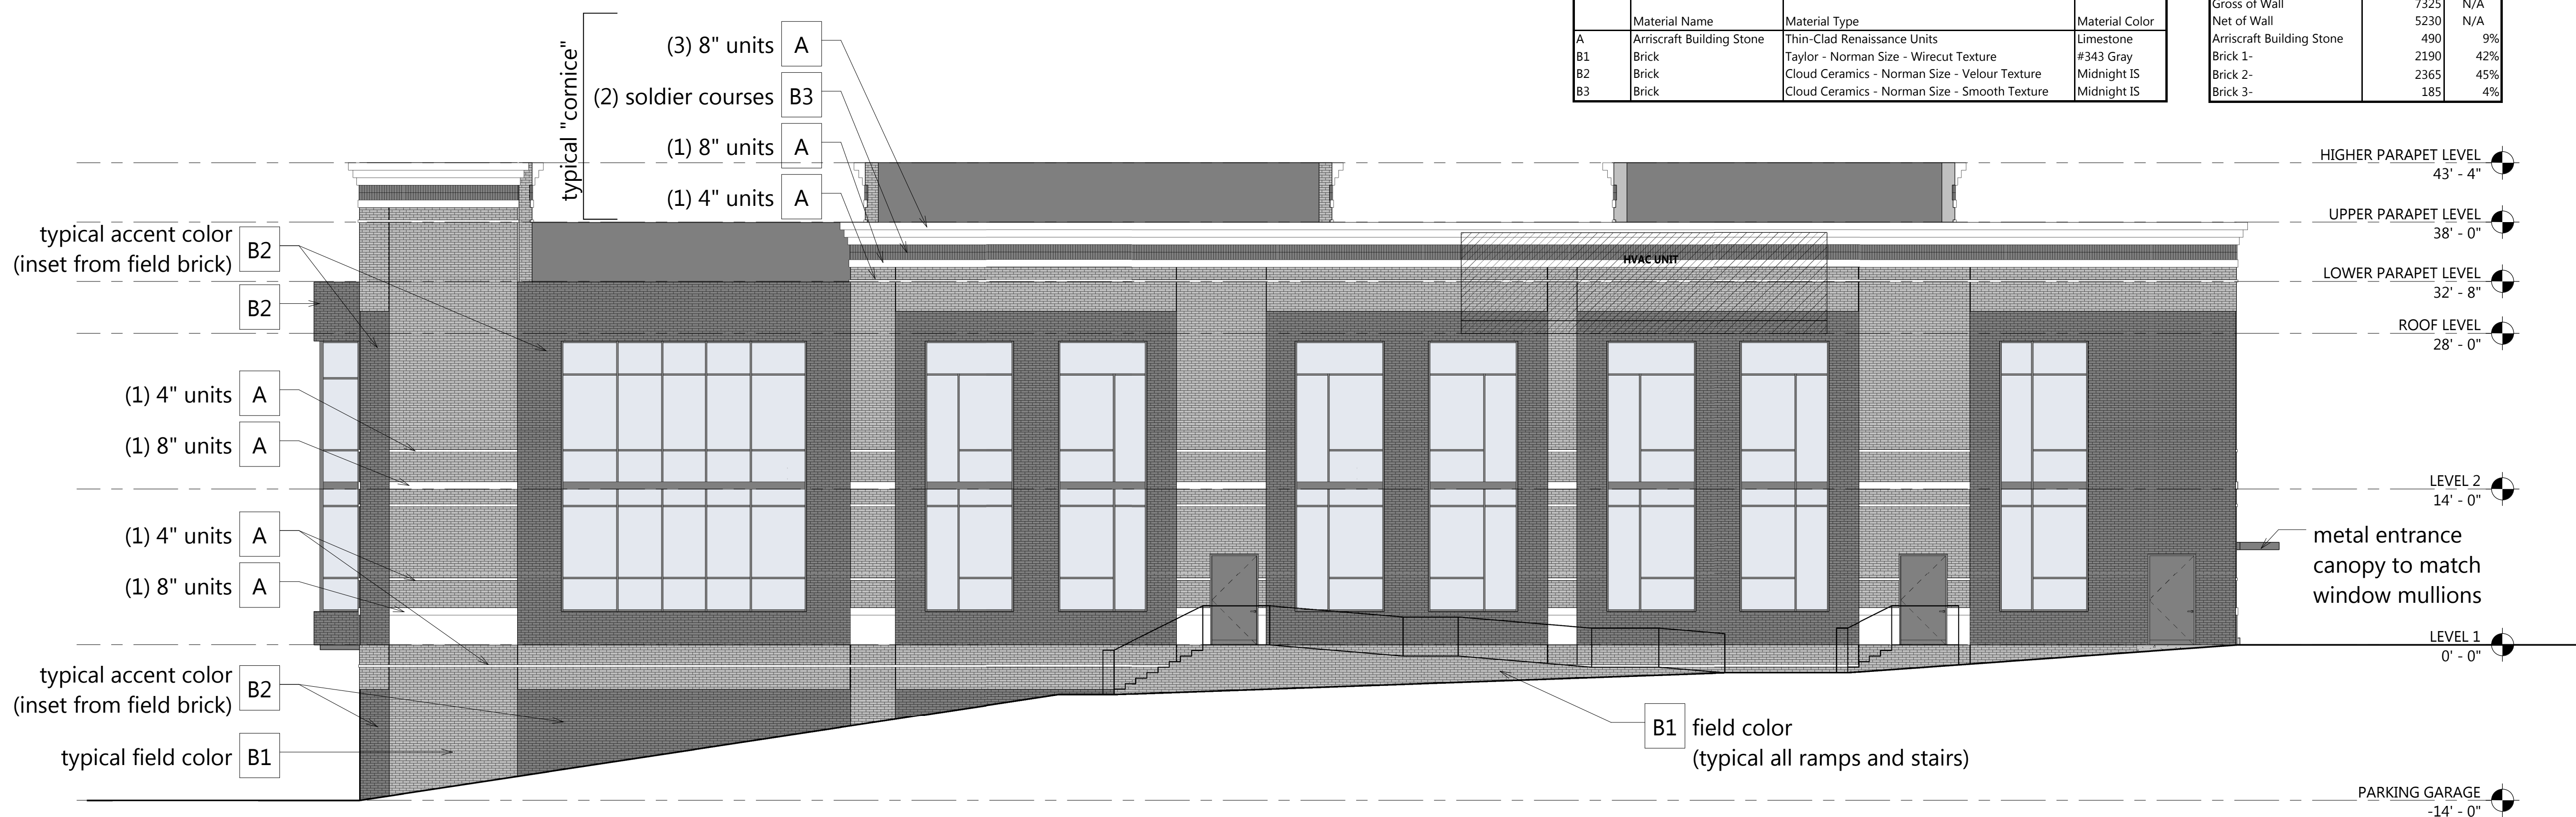

1 South
SCALE: 1/8" = 1'-0"

C:\Revit\Local2\16042.00\Prime Health Office_5.01.17_LOCAL_2016_nicole.hermo@hdarchitects.com.rvt
 5/4/2017 10:07:44 AM
 THIS DRAWING IS THE PROPERTY OF HEREFORD DOOLEY ARCHITECTS. IT IS NOT TO BE REPRODUCED IN WHOLE OR IN PART. IT IS NOT TO BE USED ON ANY OTHER PROJECT. IT SHALL BE RETURNED UPON REQUEST. COPYRIGHT AS DATED HEREFORD DOOLEY ARCHITECTS. NOT VALID UNLESS SIGNED AND SEALED.

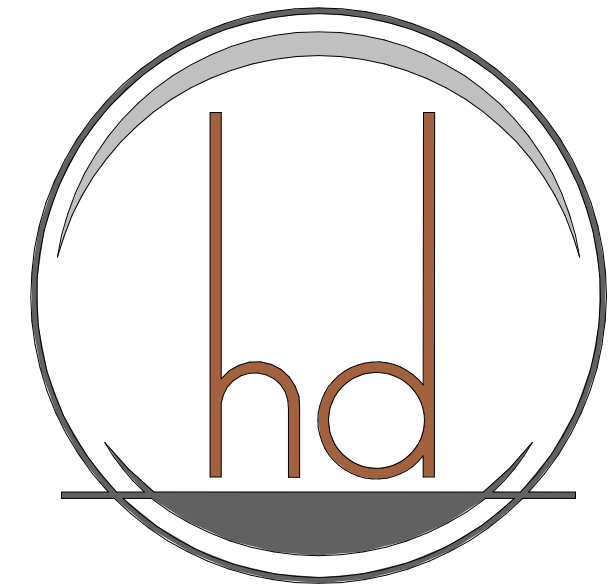

HEREFORD · DOOLEY

ARCHITECTS

1720 WEST END AVE · SUITE 300
 NASHVILLE · TENNESSEE · 37203

P · 615 · 244 · 7399
 F · 615 · 244 · 6697

WWW.HDARCHITECTS.COM

05/04/2017

PROJECT
216042.00

LOCATION
 7110 Crossroads Blvd, Suite 100,
 Brentwood TN 37027

CLIENT
 Prime Health Services

PRIME HEALTH
 OFFICE BUILDING

NOT FOR
 CONSTRUCTION



William E. Hereford III

05/04/2017


DATES OF ISSUANCE

TITLE
 EXTERIOR
 ELEVATIONS

SHEET
A201

East Elevation		
Material Name	Material Type	Material Color
A	Arriscraft Building Stone	Thin-Clad Renaissance Units
B1	Brick	Taylor - Norman Size - Wirecut Texture
B2	Brick	Cloud Ceramics - Norman Size - Velour Texture
B3	Brick	Cloud Ceramics - Norman Size - Smooth Texture

East Elevation		
	Surface Area	% of Net
Gross of Wall	4501	N/A
Net of Wall	3389	N/A
Arriscraft Building Stone	468	14%
Brick 1-	1460	43%
Brick 2-	1335	39%
Brick 3-	126	4%

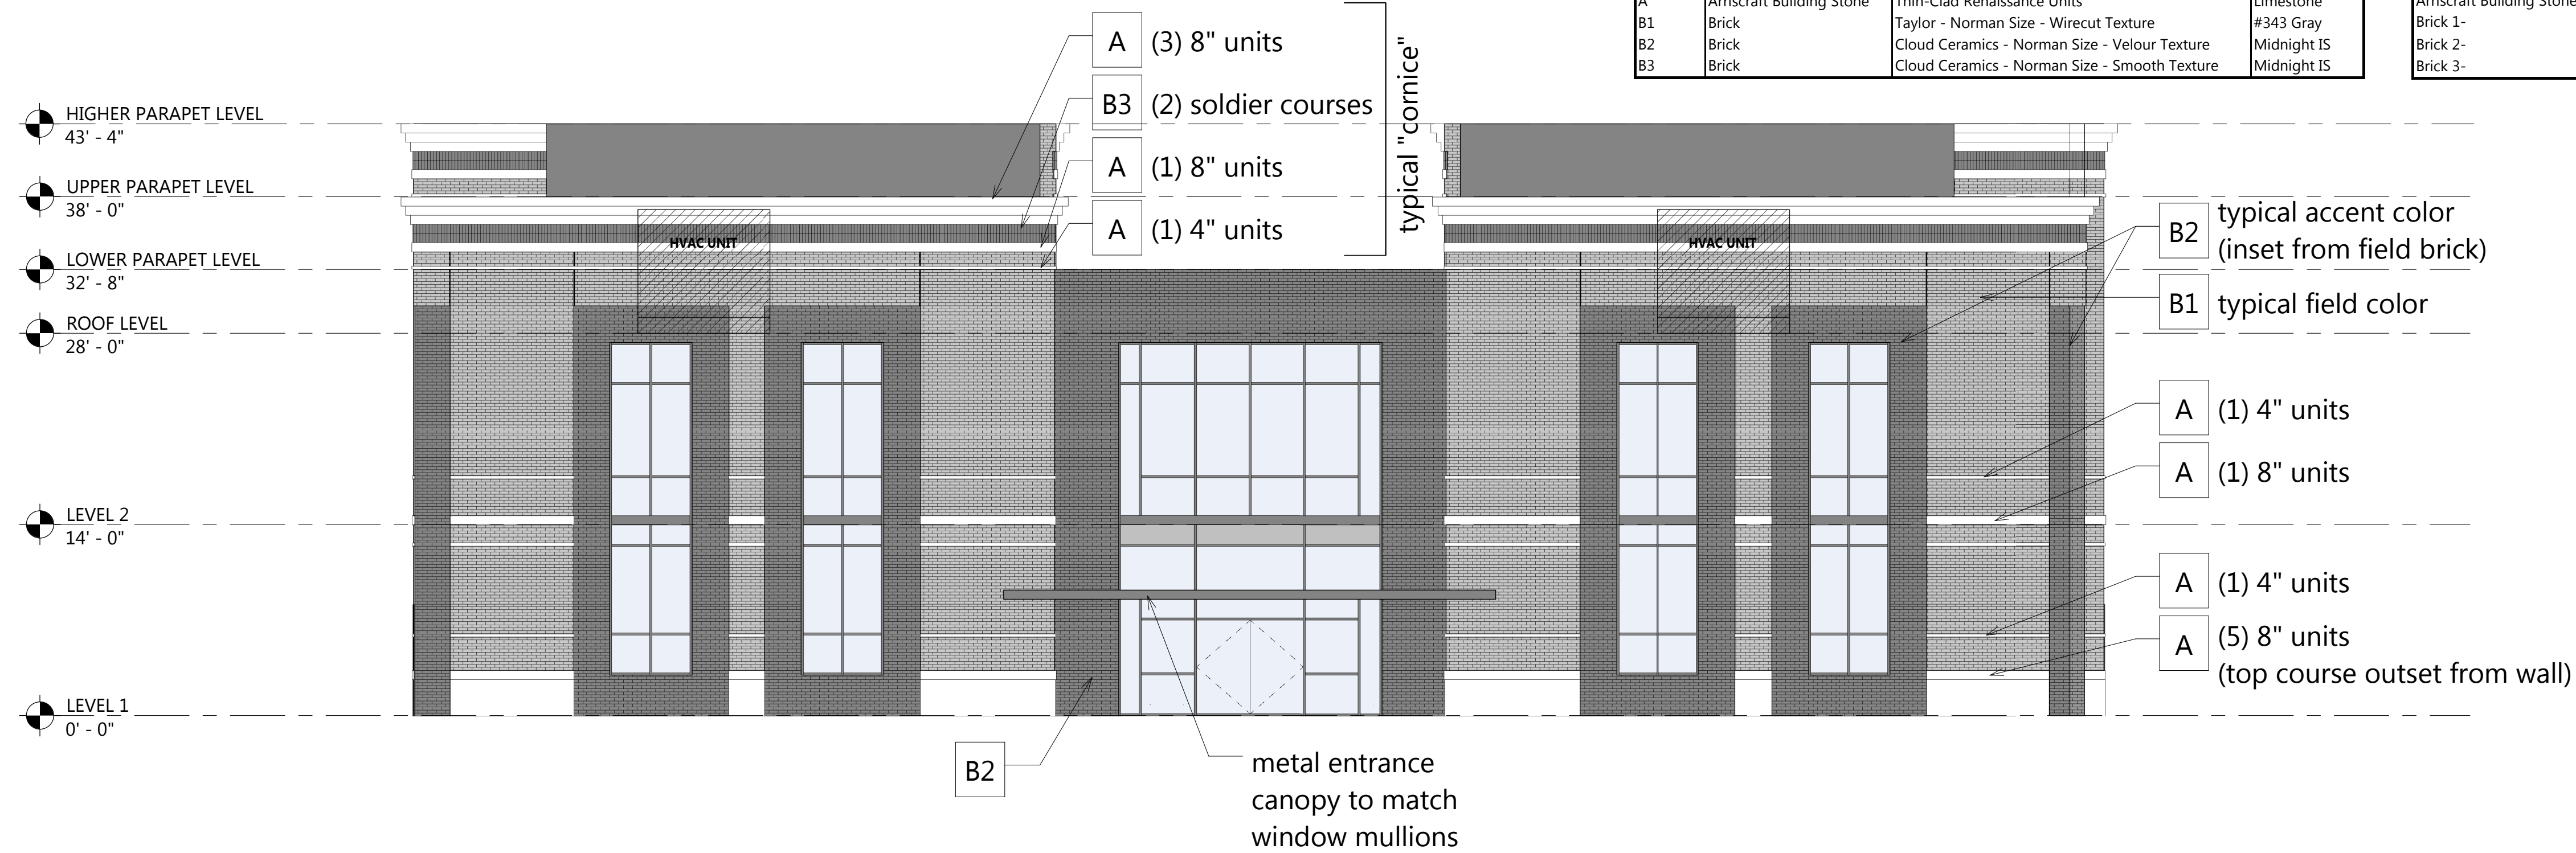

West Elevation		
Material Name	Material Type	Material Color
A	Arriscraft Building Stone	Thin-Clad Renaissance Units
B1	Brick	Taylor - Norman Size - Wirecut Texture
B2	Brick	Cloud Ceramics - Norman Size - Velour Texture
B3	Brick	Cloud Ceramics - Norman Size - Smooth Texture

West Elevation		
	Surface Area	% of Net
Gross of Wall	6718	N/A
Net of Wall	4428	N/A
Arriscraft Building Stone	356	8%
Brick 1-	1786	40%
Brick 2-	2160	49%
Brick 3-	126	3%

