

DUDA PAINE ARCHITECTS



OWNER
Franklin Park Acquisition Co, LLC.
270 Park Avenue
New York, NY 10017

DEVELOPER
Hall Emery Real Estate, LLC.
6100 Tower Circle, Suite 150
Franklin, TN 37067

ARCHITECT
Duda Paine Architects, PA
333 Liggett Street
Durham, NC 27701

CIVIL ENGINEER
Ragan-Smith Associates, Inc.
315 Woodland Street
Nashville, TN 37206

LANDSCAPE ARCHITECT
Hughes, Good, O'Leary & Ryan, Inc.
3445 Peachtree Road, Northeast
Suite 1425
Atlanta, GA 30326

STRUCTURAL ENGINEER
King/Guinn Associates
A Division of Bennett & Pless
1309 Amble Drive
Charlotte, NC 28206

MEP ENGINEER
Newcomb & Boyd, LLP
303 Peachtree Center Avenue, NE
Suite 525
Atlanta, GA 30303



**THREE FRANKLIN PARK
OFFICE AND GARAGE**

6600 Tower Circle
Franklin, TN 37067

This document is the product and exclusive property of DudaPaine Architects, PA. Neither the document nor the information it contains may be copied, disclosed to others or used in connection with any work or project other than the specific project for which they have been prepared and developed, without the written consent of DudaPaine Architects, PA.

© Copyright 2018 DudaPaine Architects, PA


MARK	DATE	DESCRIPTION
1	04/05/2018	CITY COMMENTS

ISSUE DATE: 03/01/2018
PROJECT NUMBER: P21610

**LANDSCAPE
DEVELOPMENT
PLAN-OVERALL**

Site Plan Submission

L-001

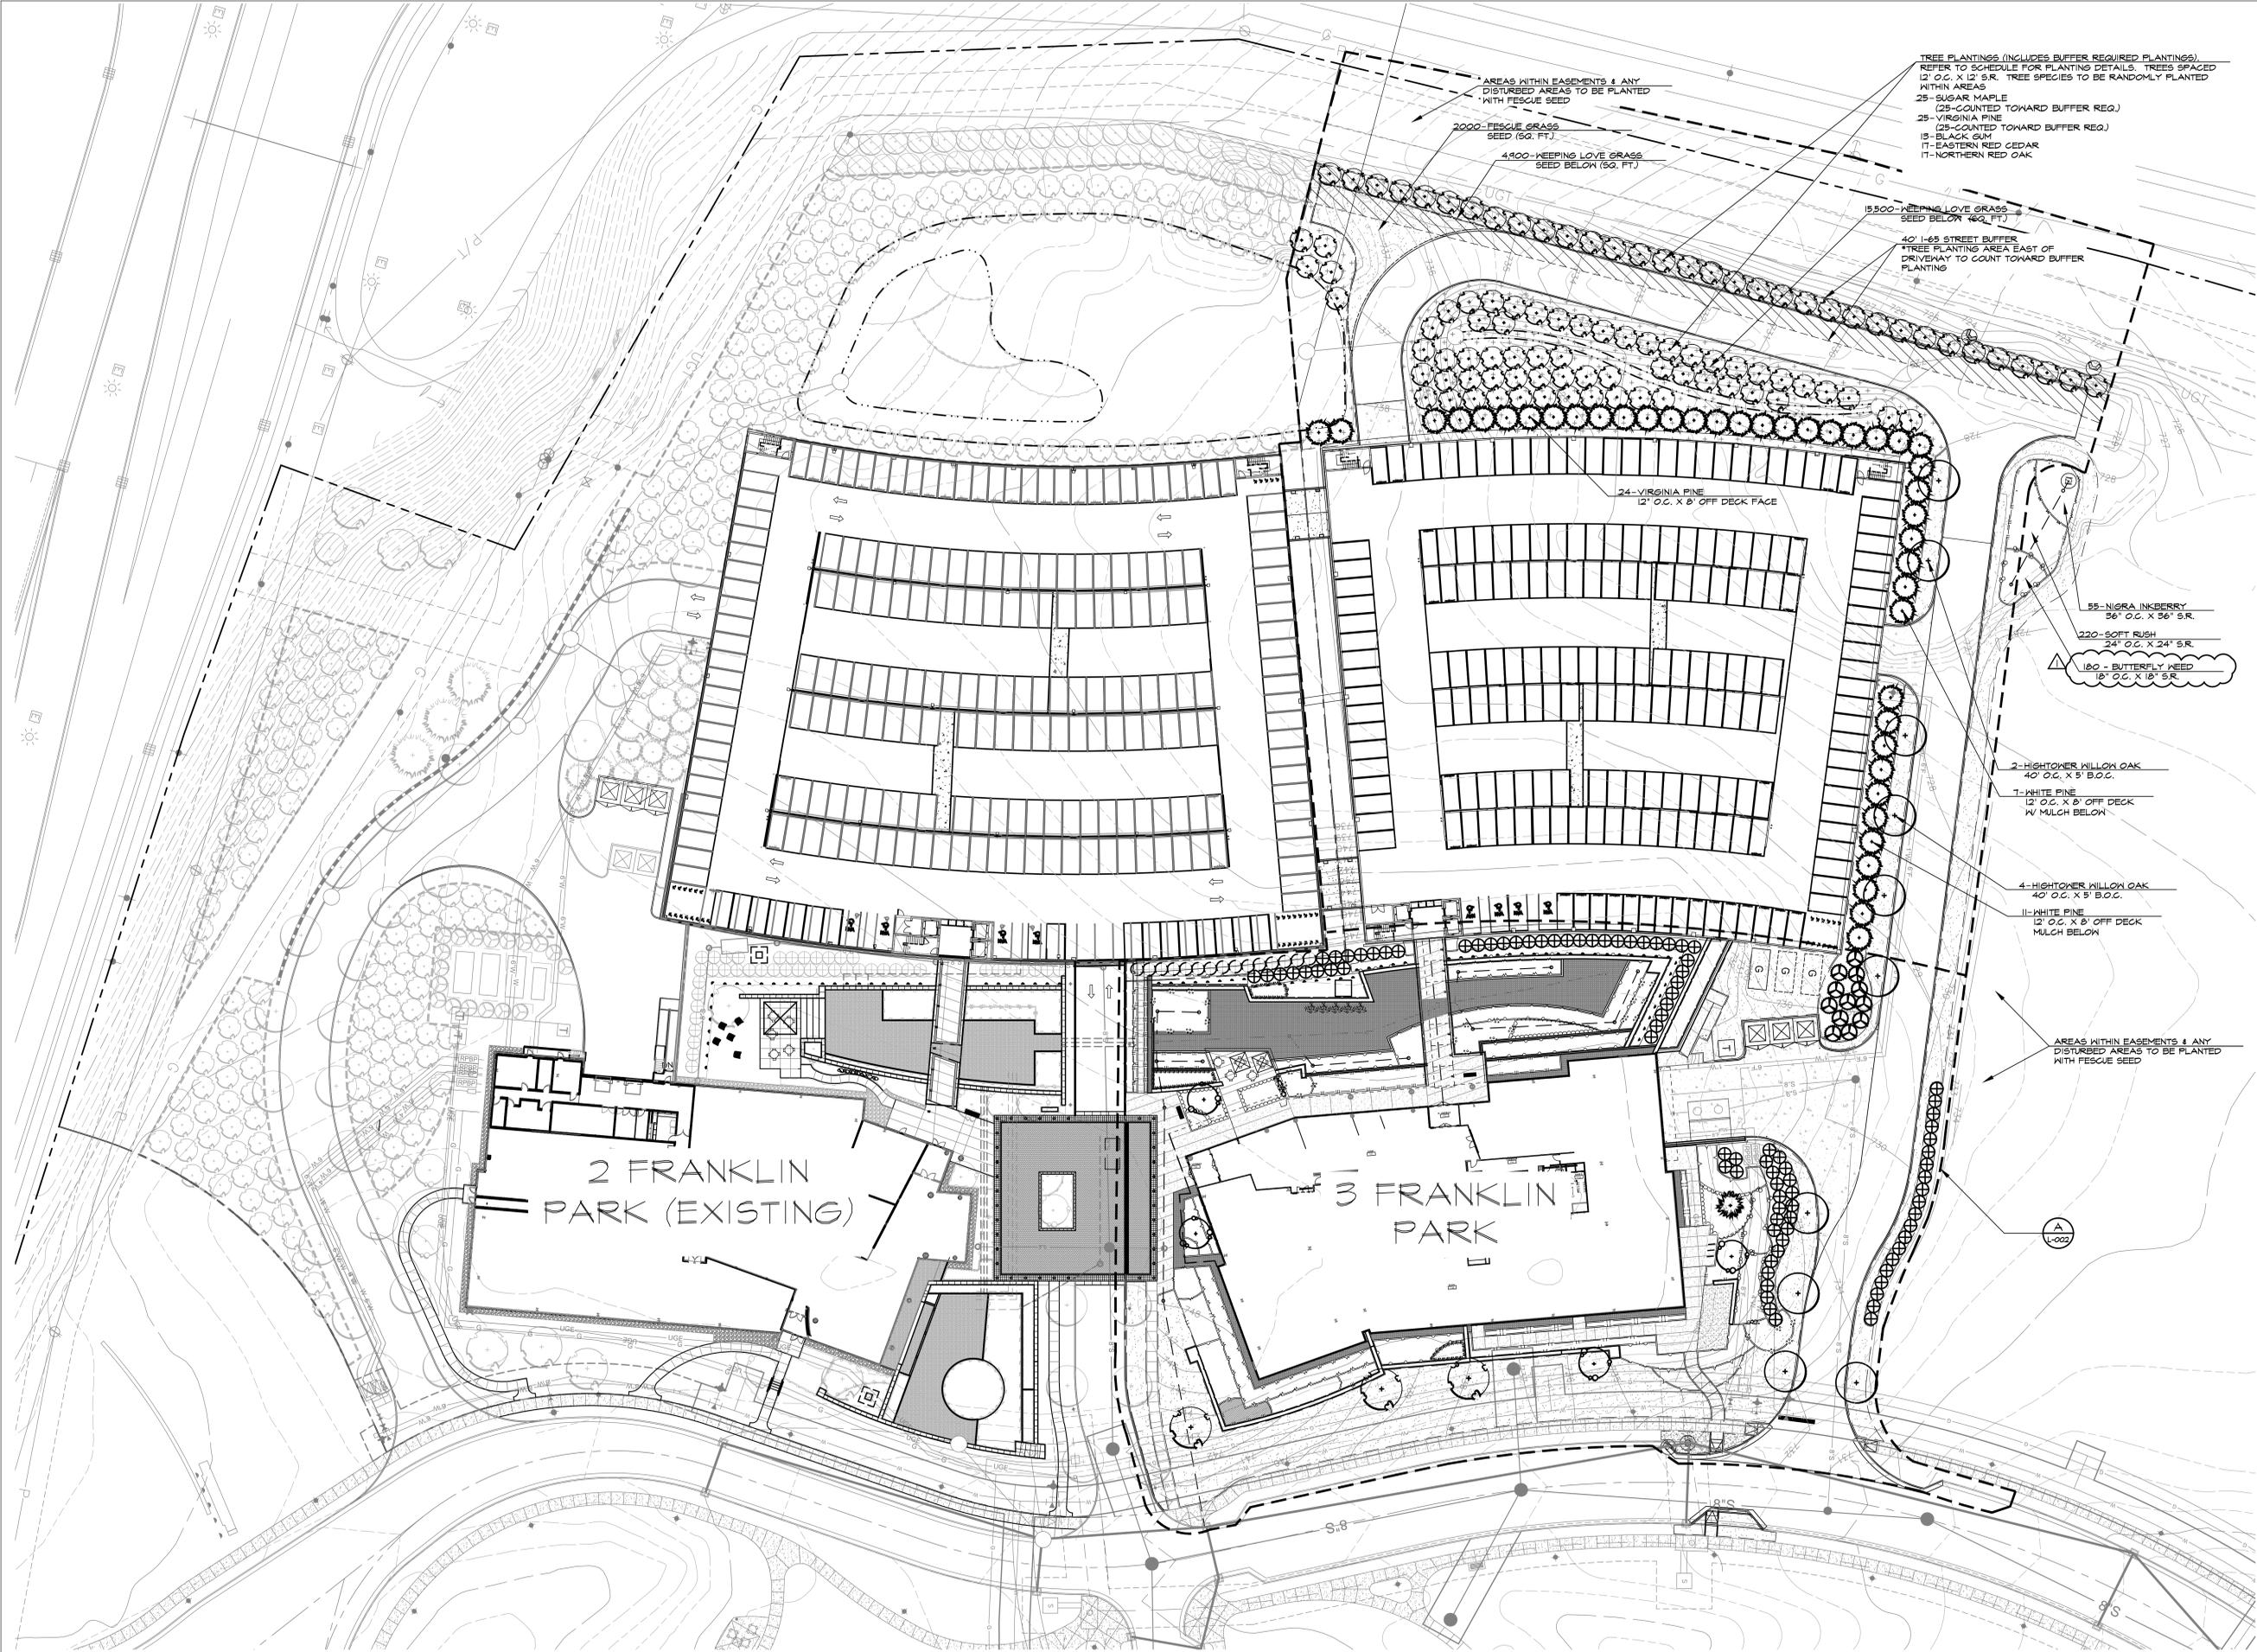

LANDSCAPE DEVELOPMENT PLAN-OVERALL
L-001 SCALE: 1"=30'

