



2 YOUTH BUILDING LEFT ELEV.
 VB-A2.0 SOUTH ELEVATION SCALE: 1/8" = 1'-0"

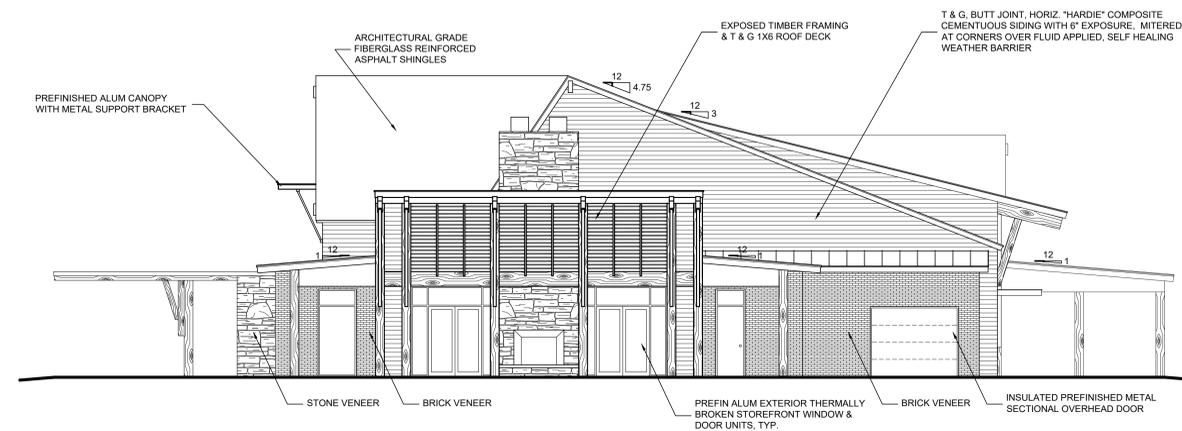


3 YOUTH BUILDING RIGHT ELEV.
 VB-A2.0 NORTH ELEVATION SCALE: 1/8" = 1'-0"

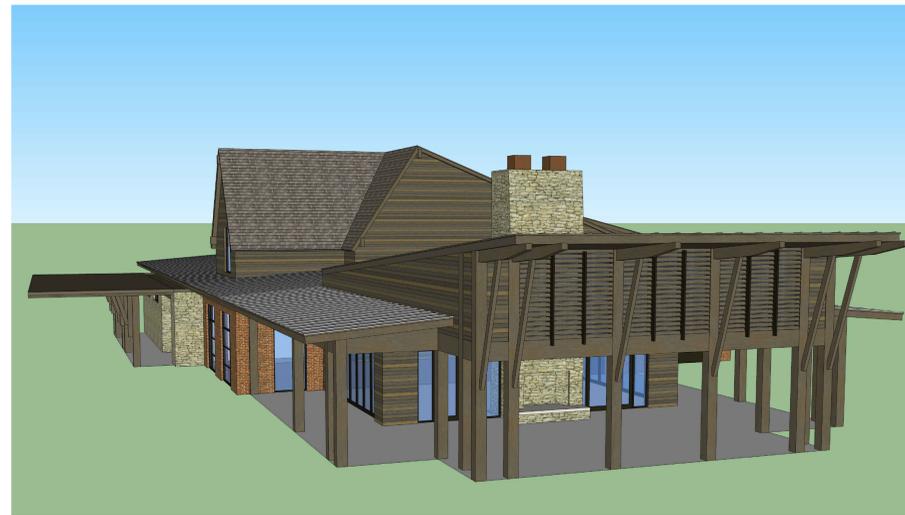

**MATHENY
 GOLDMAN**
 ARCHITECTURE + INTERIORS
 108 WOODSON STREET
 HUNTSVILLE, ALABAMA 35801
 (256) 532-0909
 (256) 532-0928 - Fax

CHRIST COMMUNITY CHURCH
 PUD SUBDIVISION
 1215 HILLSBORO ROAD
 FRANKLIN, TENNESSEE 37069

 

PROJECT:	1616
DRAWN:	CEM
CHECKED:	HPM
DATE:	JUNE 07, 2018
REVISIONS:	

SHEET TITLE
 YOUTH BUILDING
 EXTERIOR ELEVATIONS

YB-A2.1
 Total Sheets in Set = 5

