
BICENTENNIAL PARK - SCHEMATIC SITE PLAN CITY OF FRANKLIN, TN

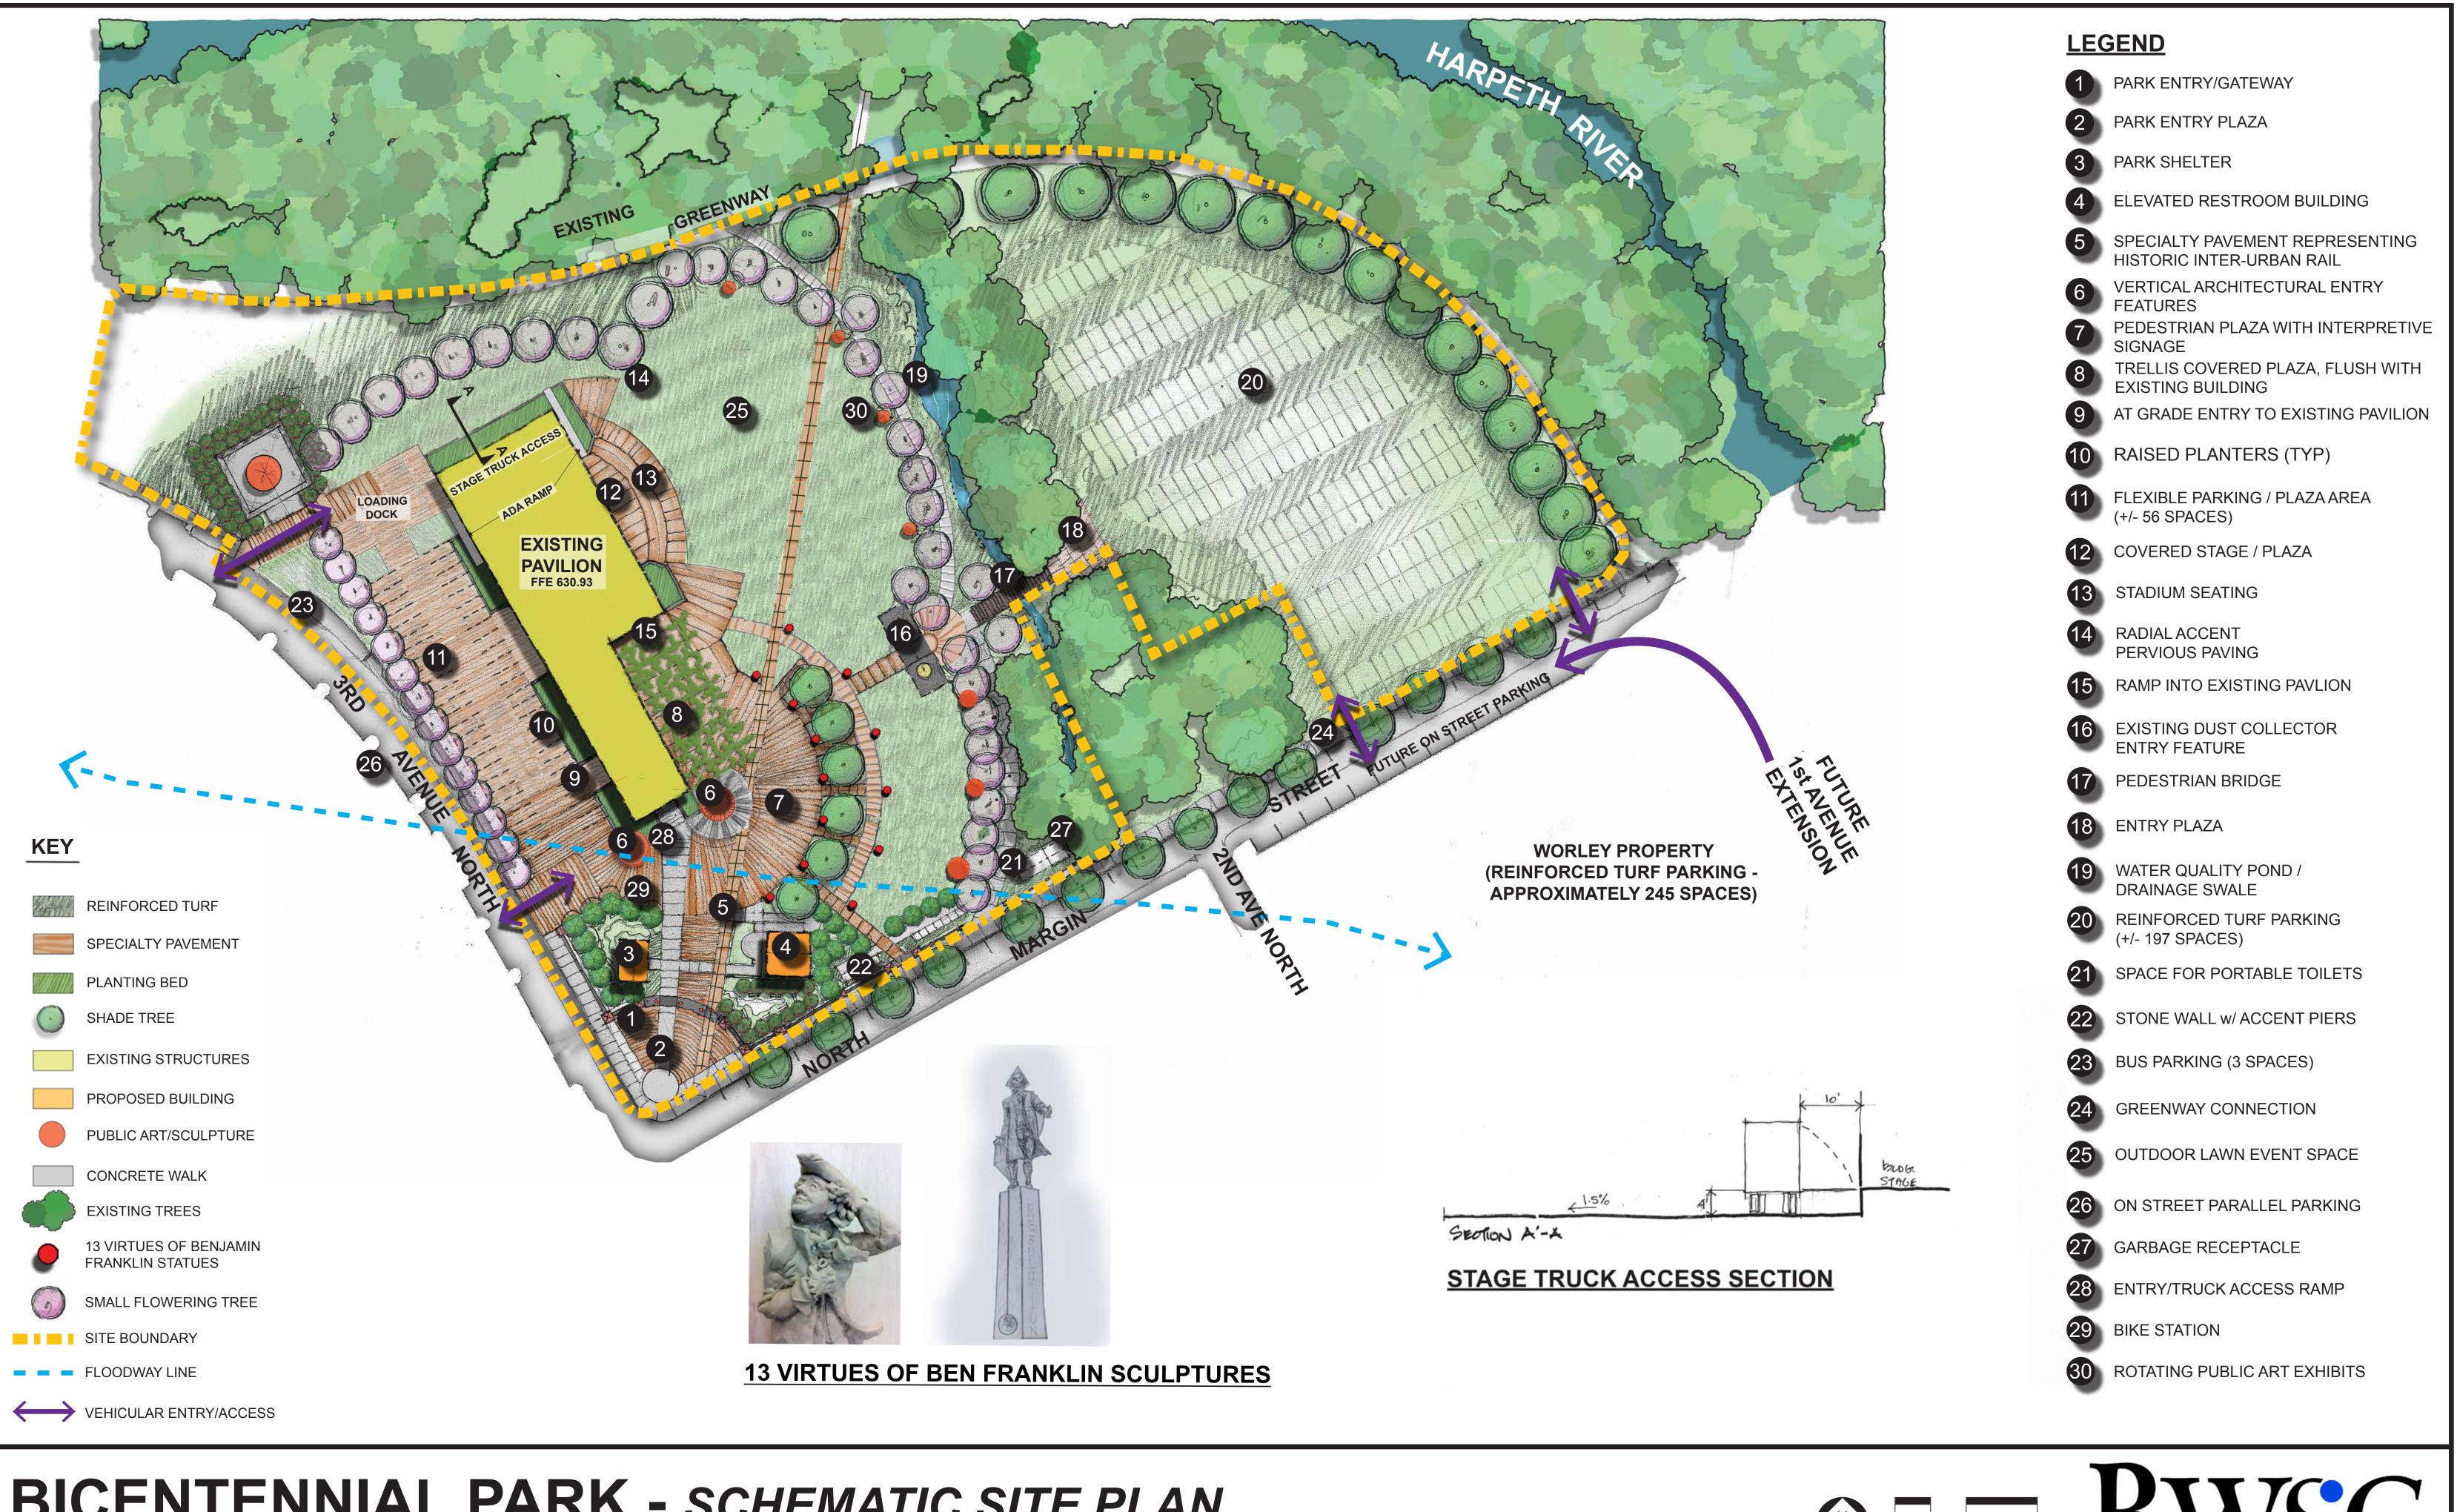

AUGUST 9, 2016

SCALE 1"=50'

FILE NO: 35\35968\3596801\04 CAD\LAND