


EAST ELEVATION - A

SCALE: 1/8" = 1'-0"

EAST ELEVATION		
TYPE	SURFACE AREA	PERCENTAGE
BRICK	4120.59	80.65
CAST STONE	545.29	10.67
ARCHITECTURAL PRECAST	344.09	6.73
WINDOWS/DOORS	99.29	1.94
TOTAL:	5109.26	


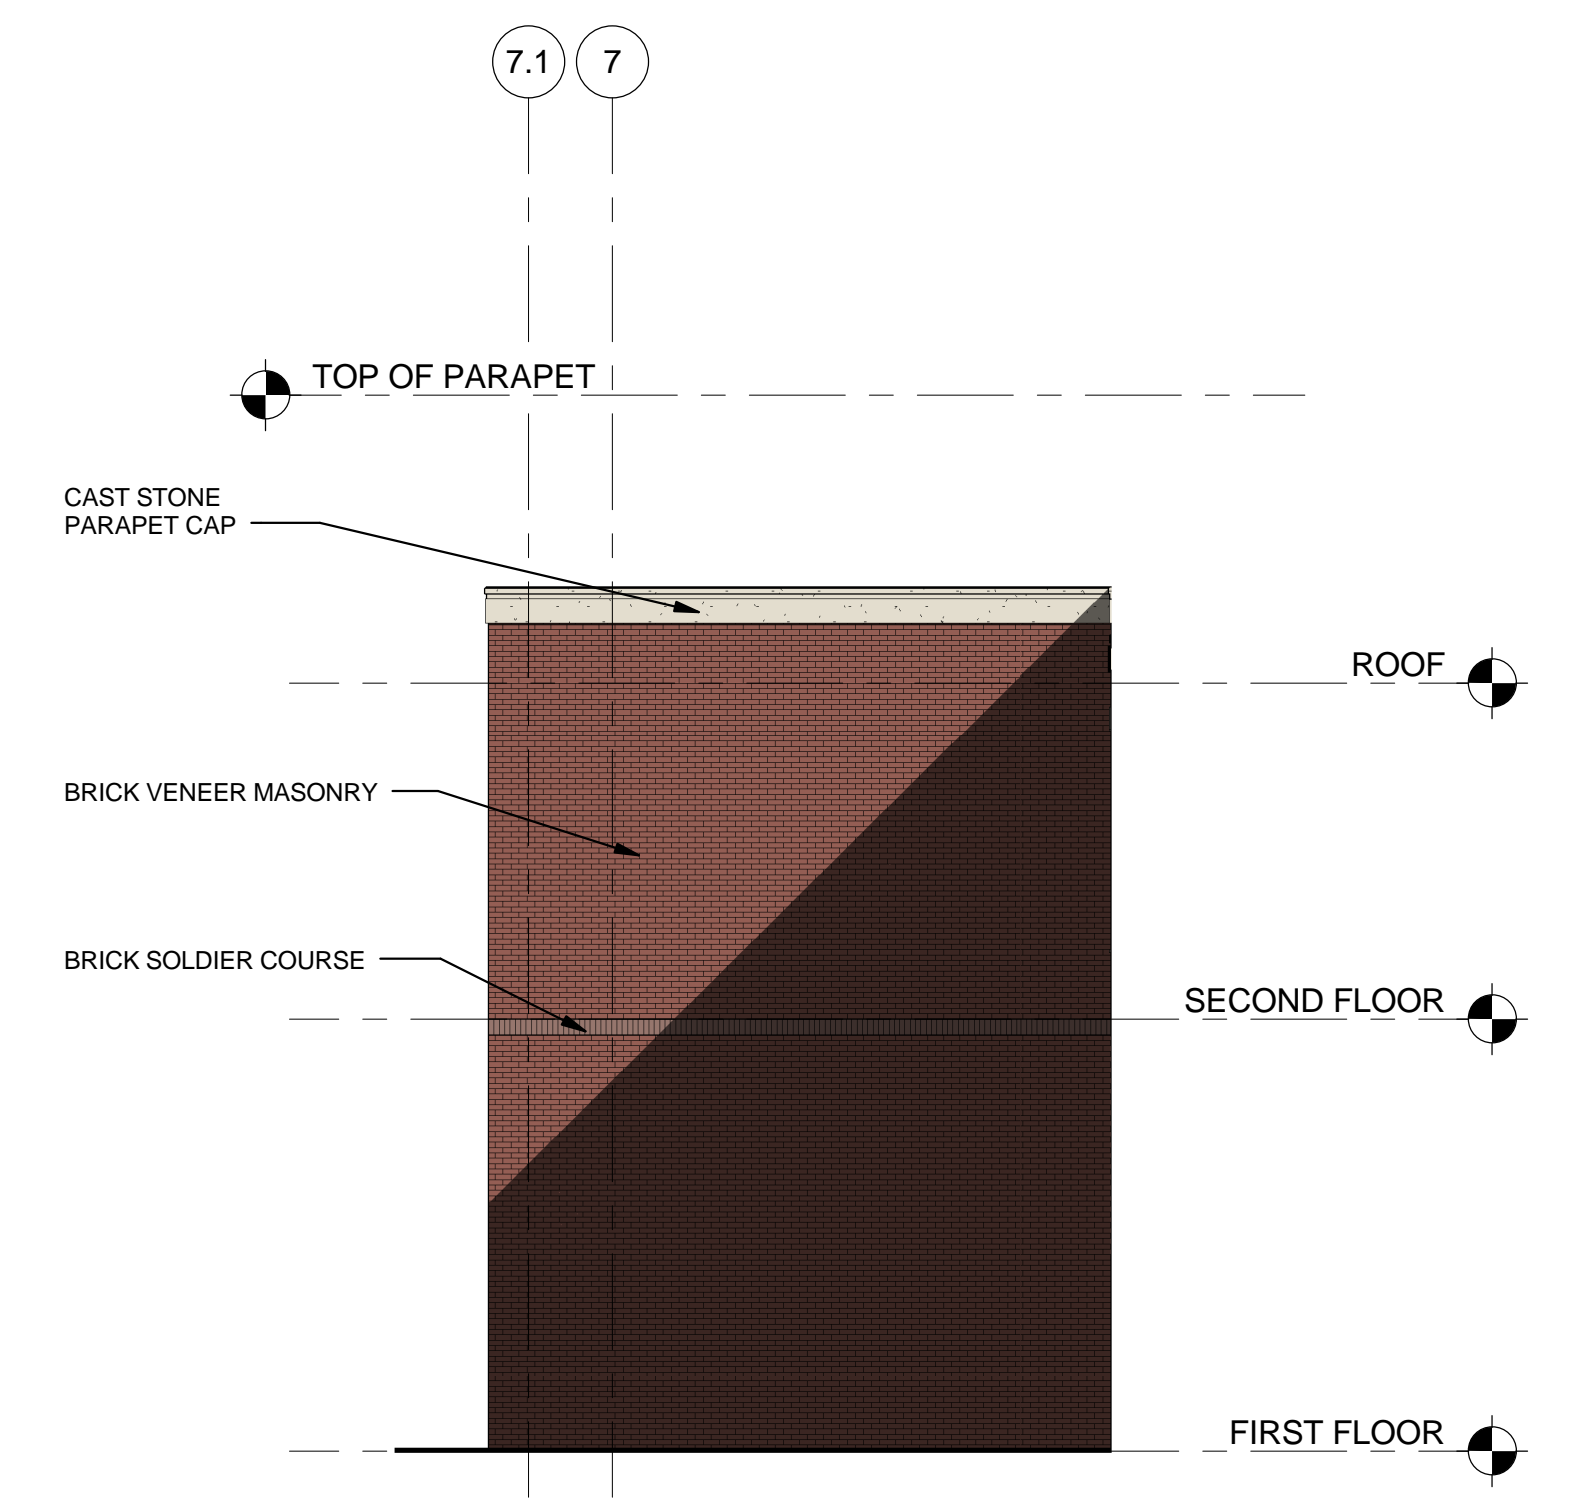


EAST ELEVATION - B

SCALE: 1/8" = 1'-0"

EXTERIOR ELEVATION GENERAL...

- 1 "CJ" DENOTES CONTROL JOINT. REFER TO DETAIL XX.XX.
- 2 "SJ" DENOTES EIFS SCORE JOINT. REFER TO DETAIL XX.XX.
- 3 "EJ" DENOTES EXPANSION CONTROL JOINT. REFER TO DETAIL XX.XX.
- 4 "AR" DENOTES AESTHETIC REVEAL. REFER TO DETAIL XX.XX.
- 5 "S" DENOTES SPANDREL GLAZING.
- 6 "T" DENOTES TEMPERED GLAZING.

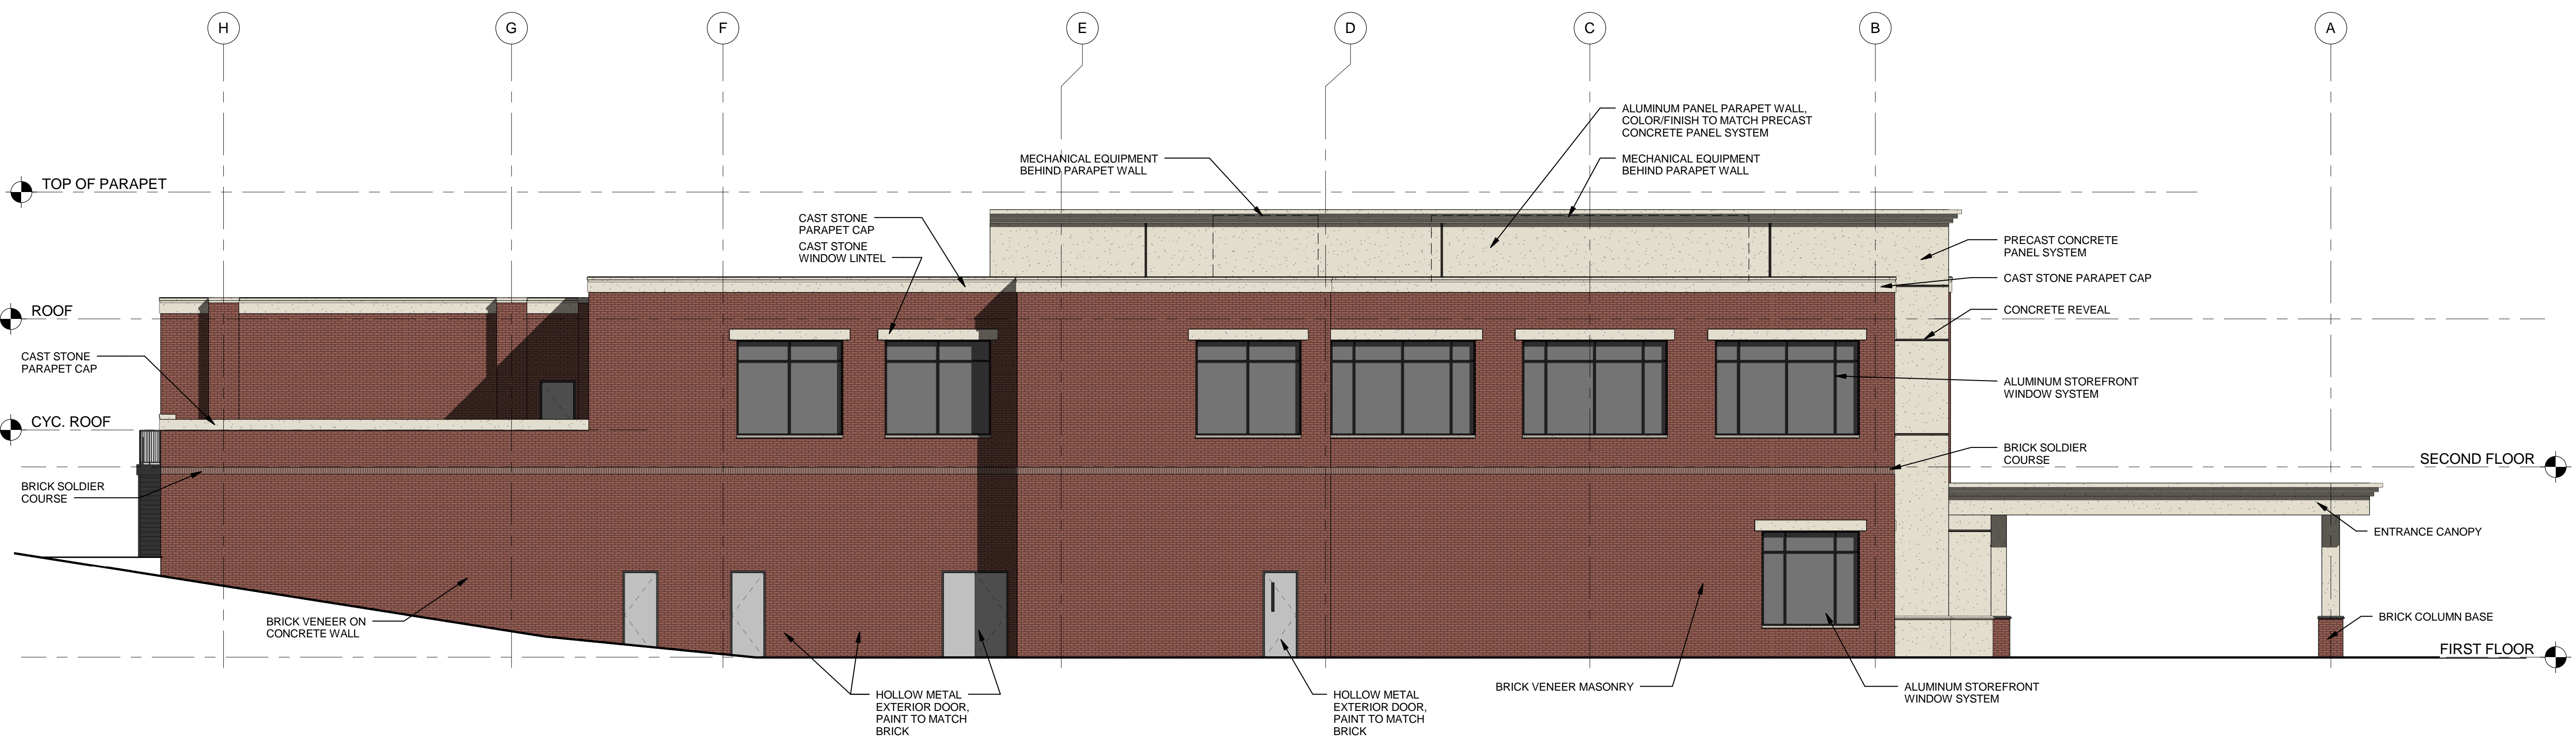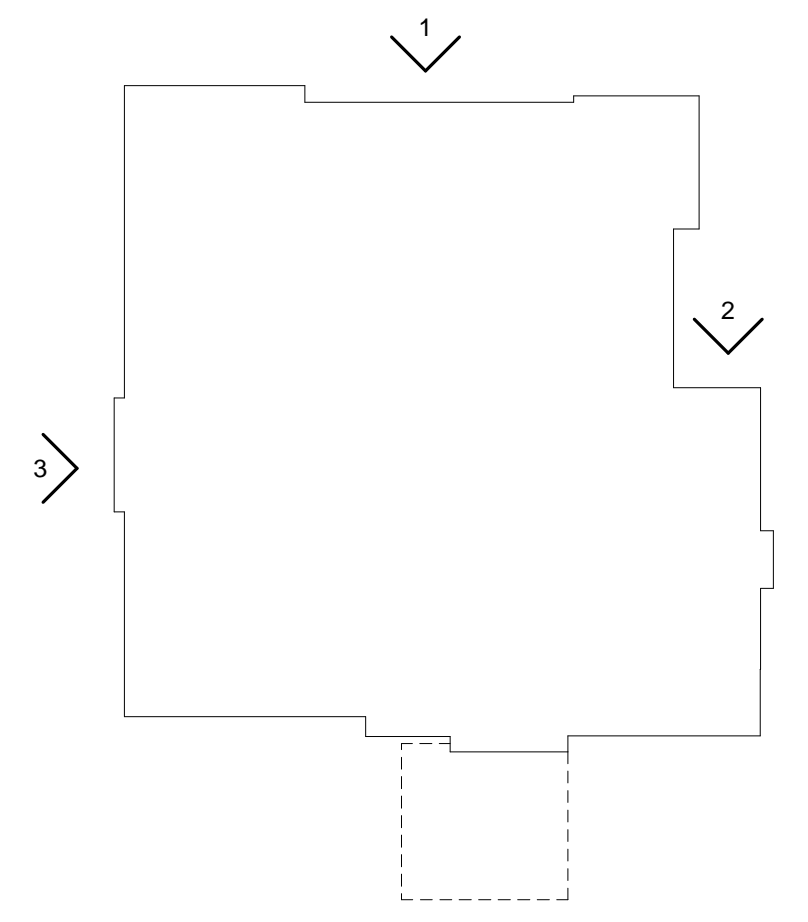

NORTH ELEVATION

SCALE: 1/8" = 1'-0"

NORTH ELEVATION		
TYPE	SURFACE AREA	PERCENTAGE
BRICK	4375.70	65.60
CAST STONE	446.27	6.69
ARCHITECTURAL PRECAST	948.34	14.22
WINDOWS/DOORS	900.42	13.50
TOTAL:	6670.73	

A NEW BUILDING FOR:

SCOTT HAMILTON CENTER FOR PROTON THERAPY
 FRANKLIN, TENNESSEE

THIS DRAWING HAS BEEN ISSUED:
 FOR REVIEW ONLY
 FOR PERMITTING ONLY
 SCHEMATIC DESIGN
 DESIGN DEVELOPMENT
 CONSTRUCTION DOCUMENTS

Drawing Title:
 EXTERIOR ELEVATIONS

Date: 03/14/2016
 Designed By: B.D.P.
 Drawn By: T.D.B.
 Reviewed By: C.M.G.

Comm. No. 160221

Revisions:

No.	Description

Sheet No. **A4.2**
 of

THESE ELEVATIONS HAVE BEEN DESIGNED TO MEET THE REQUIREMENTS OF THE CITY OF FRANKLIN'S ARCHITECTURAL DESIGN STANDARDS AND THE APPROVAL OF THE PLANNING COMMISSION/CITY OF FRANKLIN. CHANGES SHALL NOT BE MADE TO THE APPROVED ELEVATIONS UNLESS APPROVED BY EITHER THE BNS DIRECTOR OR THE PLANNING COMMISSION.