


LEEN LIVING FEEB
MORE
DEED BK. 5467, PG
800, R.O.W.C.,TN

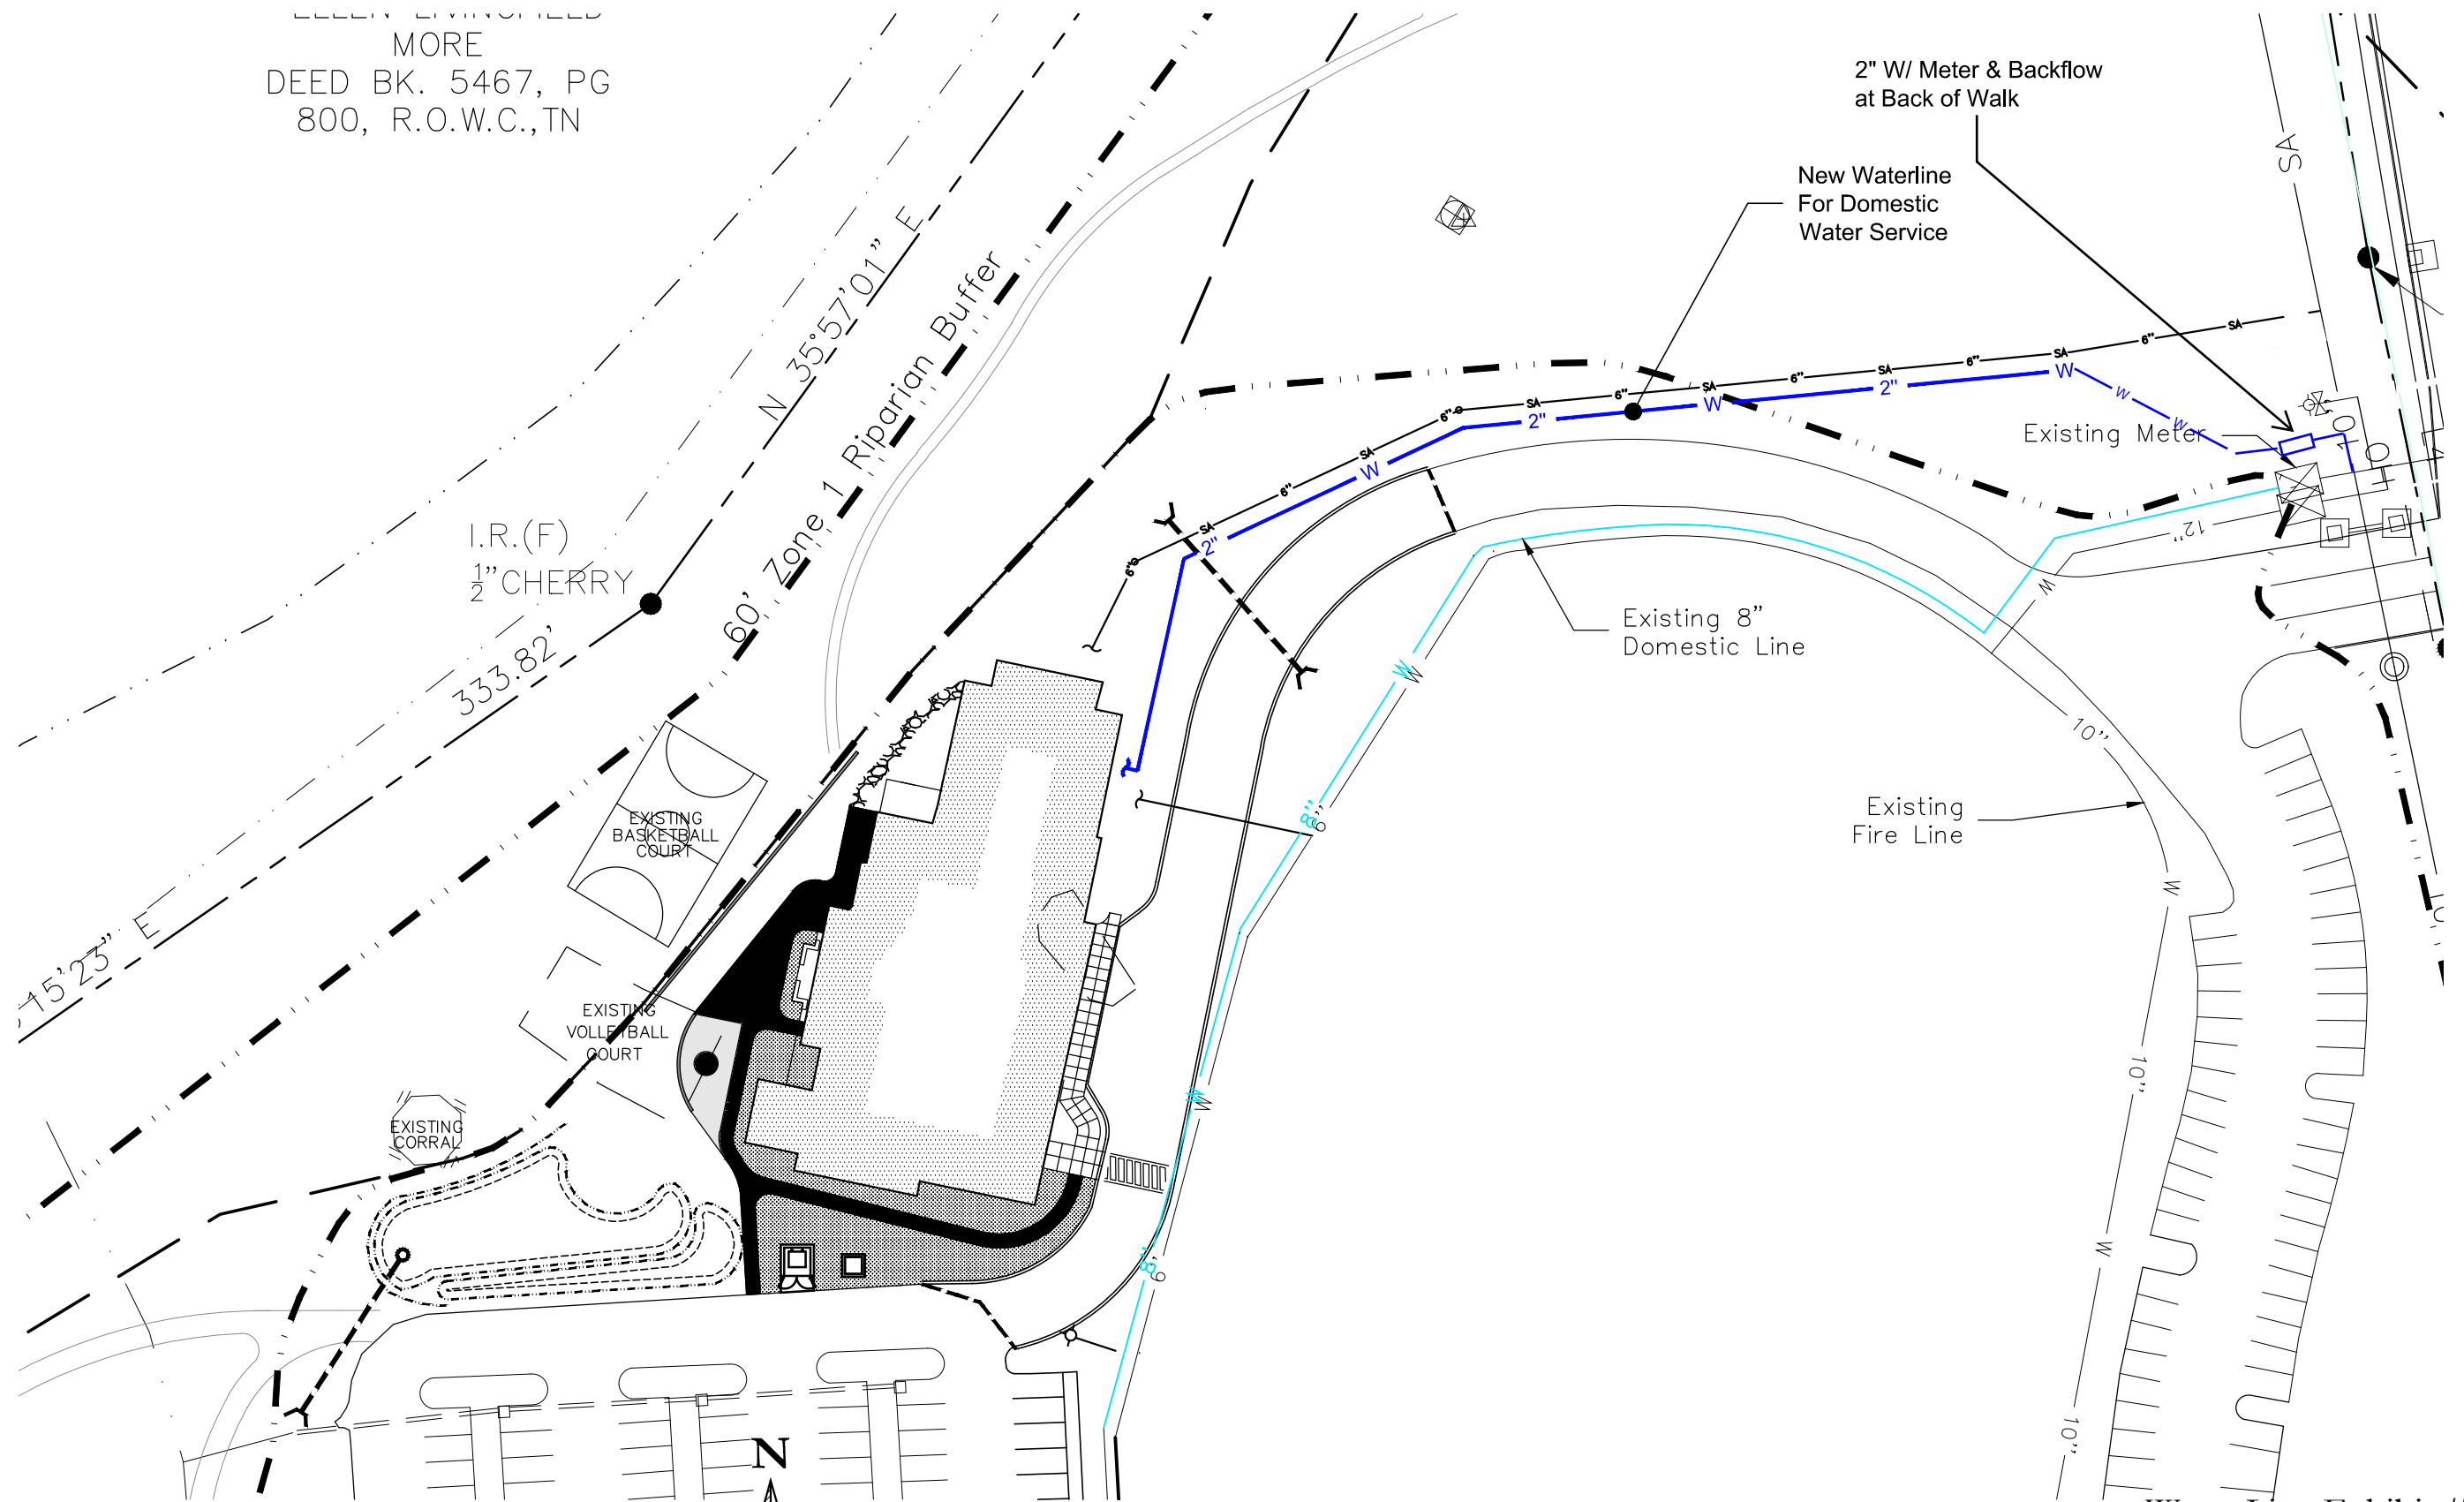

2" W/ Meter & Backflow
at Back of Walk

New Waterline
For Domestic
Water Service

Existing Meter


Existing 8"
Domestic Line

Existing
Fire Line

Water Line Exhibit #1
Christ Community Church



Scale 1" = 60'

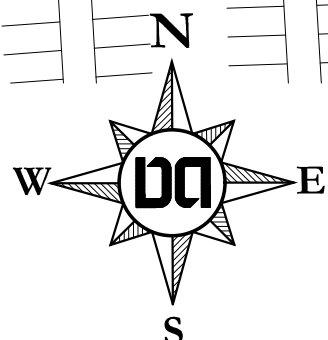

Dale and Associates
Job #17084

11/5/2018