




2016, 906 STUDIO ARCHITECTS, LLC. DRAWINGS AND DESIGN CONCEPTS SHALL NOT BE USED OR REPRODUCED IN WHOLE OR IN PART IN ANY FORM WITHOUT PRIOR WRITTEN CONSENT OF 906 STUDIO ARCHITECTS, LLC.

NO. DESCRIPTION DATE


Project Number
 16.1041

COLORED ELEVATIONS


A1.1

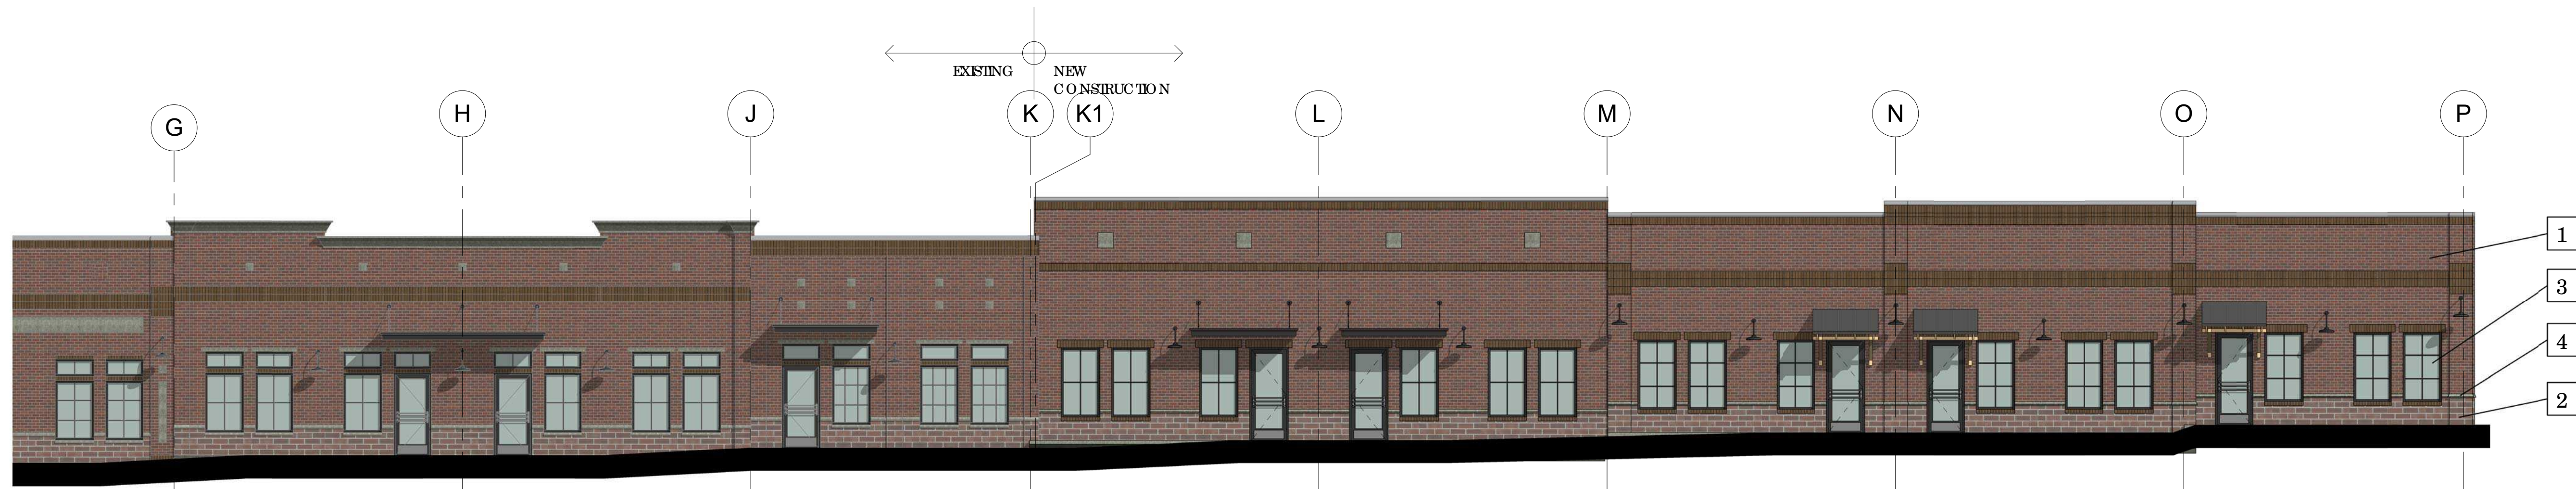

1 FRONT ELEVATION
 1/8" = 1'-0"

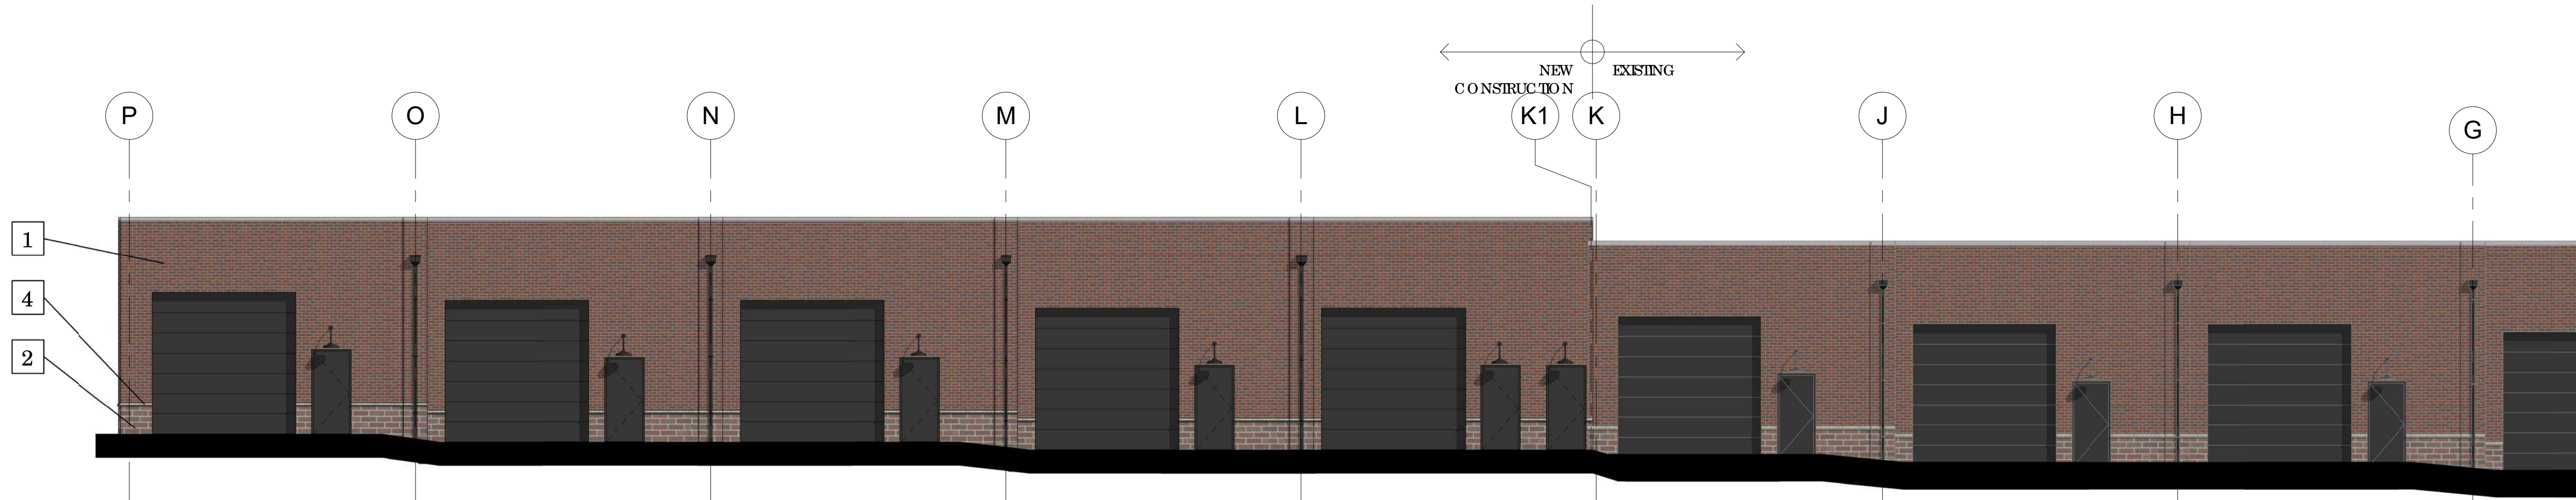

2 REAR ELEVATION
 1/8" = 1'-0"

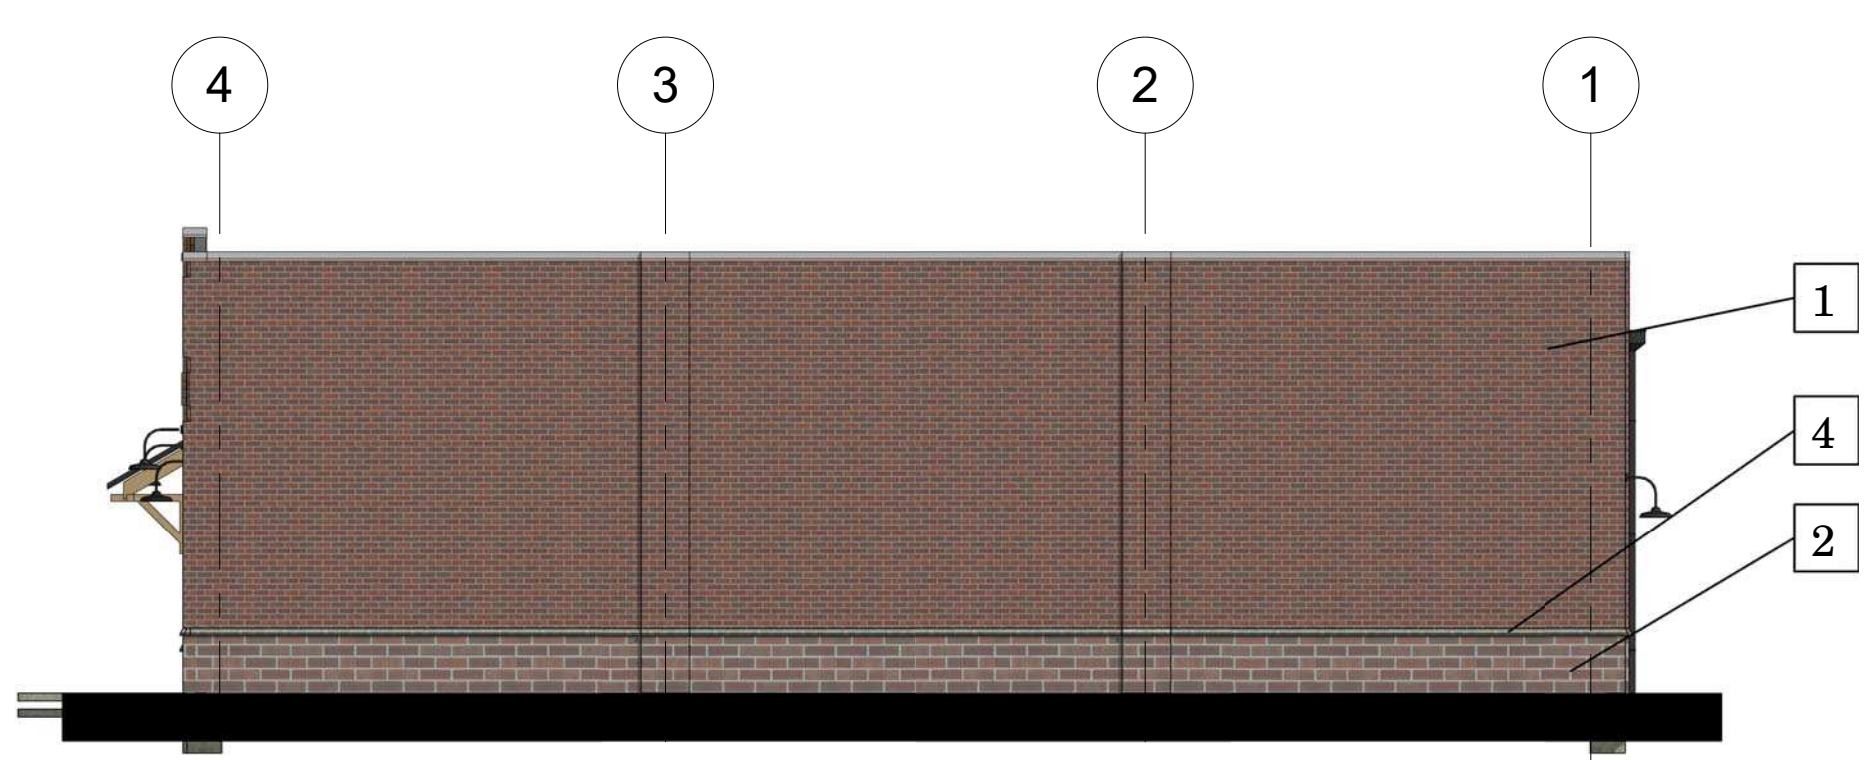

3 RIGHT SIDE ELEVATION
 1/8" = 1'-0"

MATERIALS LEGEND

- 1 STANDARD BRICK
- 2 UTILITY BRICK
- 3 ALUM-CLAD, STO REFRONT WINDOWS
- 4 PRE-CAST CONCRETE SILL

MATERIALS PROPORTION LEGEND

FRONT ELEVATION	SURFACE AREA	PERCENT OF NET
GROSS AREA OF WALL	2472 S.F.	N/A
NET AREA OF WALL	2072 S.F.	100%
NET STANDARD BRICK AREA	1812 S.F.	87.5%
NET UTILITY BRICK AREA	260 S.F.	12.5%

BACK ELEVATION	SURFACE AREA	PERCENT OF NET
GROSS AREA OF WALL	2378 S.F.	N/A
NET AREA OF WALL	1501 S.F.	100%
NET STANDARD BRICK AREA	1383 S.F.	92.1%
NET UTILITY BRICK AREA	118 S.F.	7.9%

RIGHT ELEVATION	SURFACE AREA	PERCENT OF NET
GROSS AREA OF WALL	1103 S.F.	N/A
NET AREA OF WALL	1103 S.F.	100%
NET STANDARD BRICK AREA	943 S.F.	85.5%
NET UTILITY BRICK AREA	160 S.F.	14.5%