




ARCHITECTURAL ELEVATION
VIEW FROM MACK HATCHER BYPASS TO COMPLEX DRIVING WEST



ARCHITECTURAL ELEVATION
VIEW FROM FRANKLIN ROAD TO WESTERN DEVELOPMENT EDGE



ARCHITECTURAL ELEVATION
VIEW OF TYPICAL GARAGES

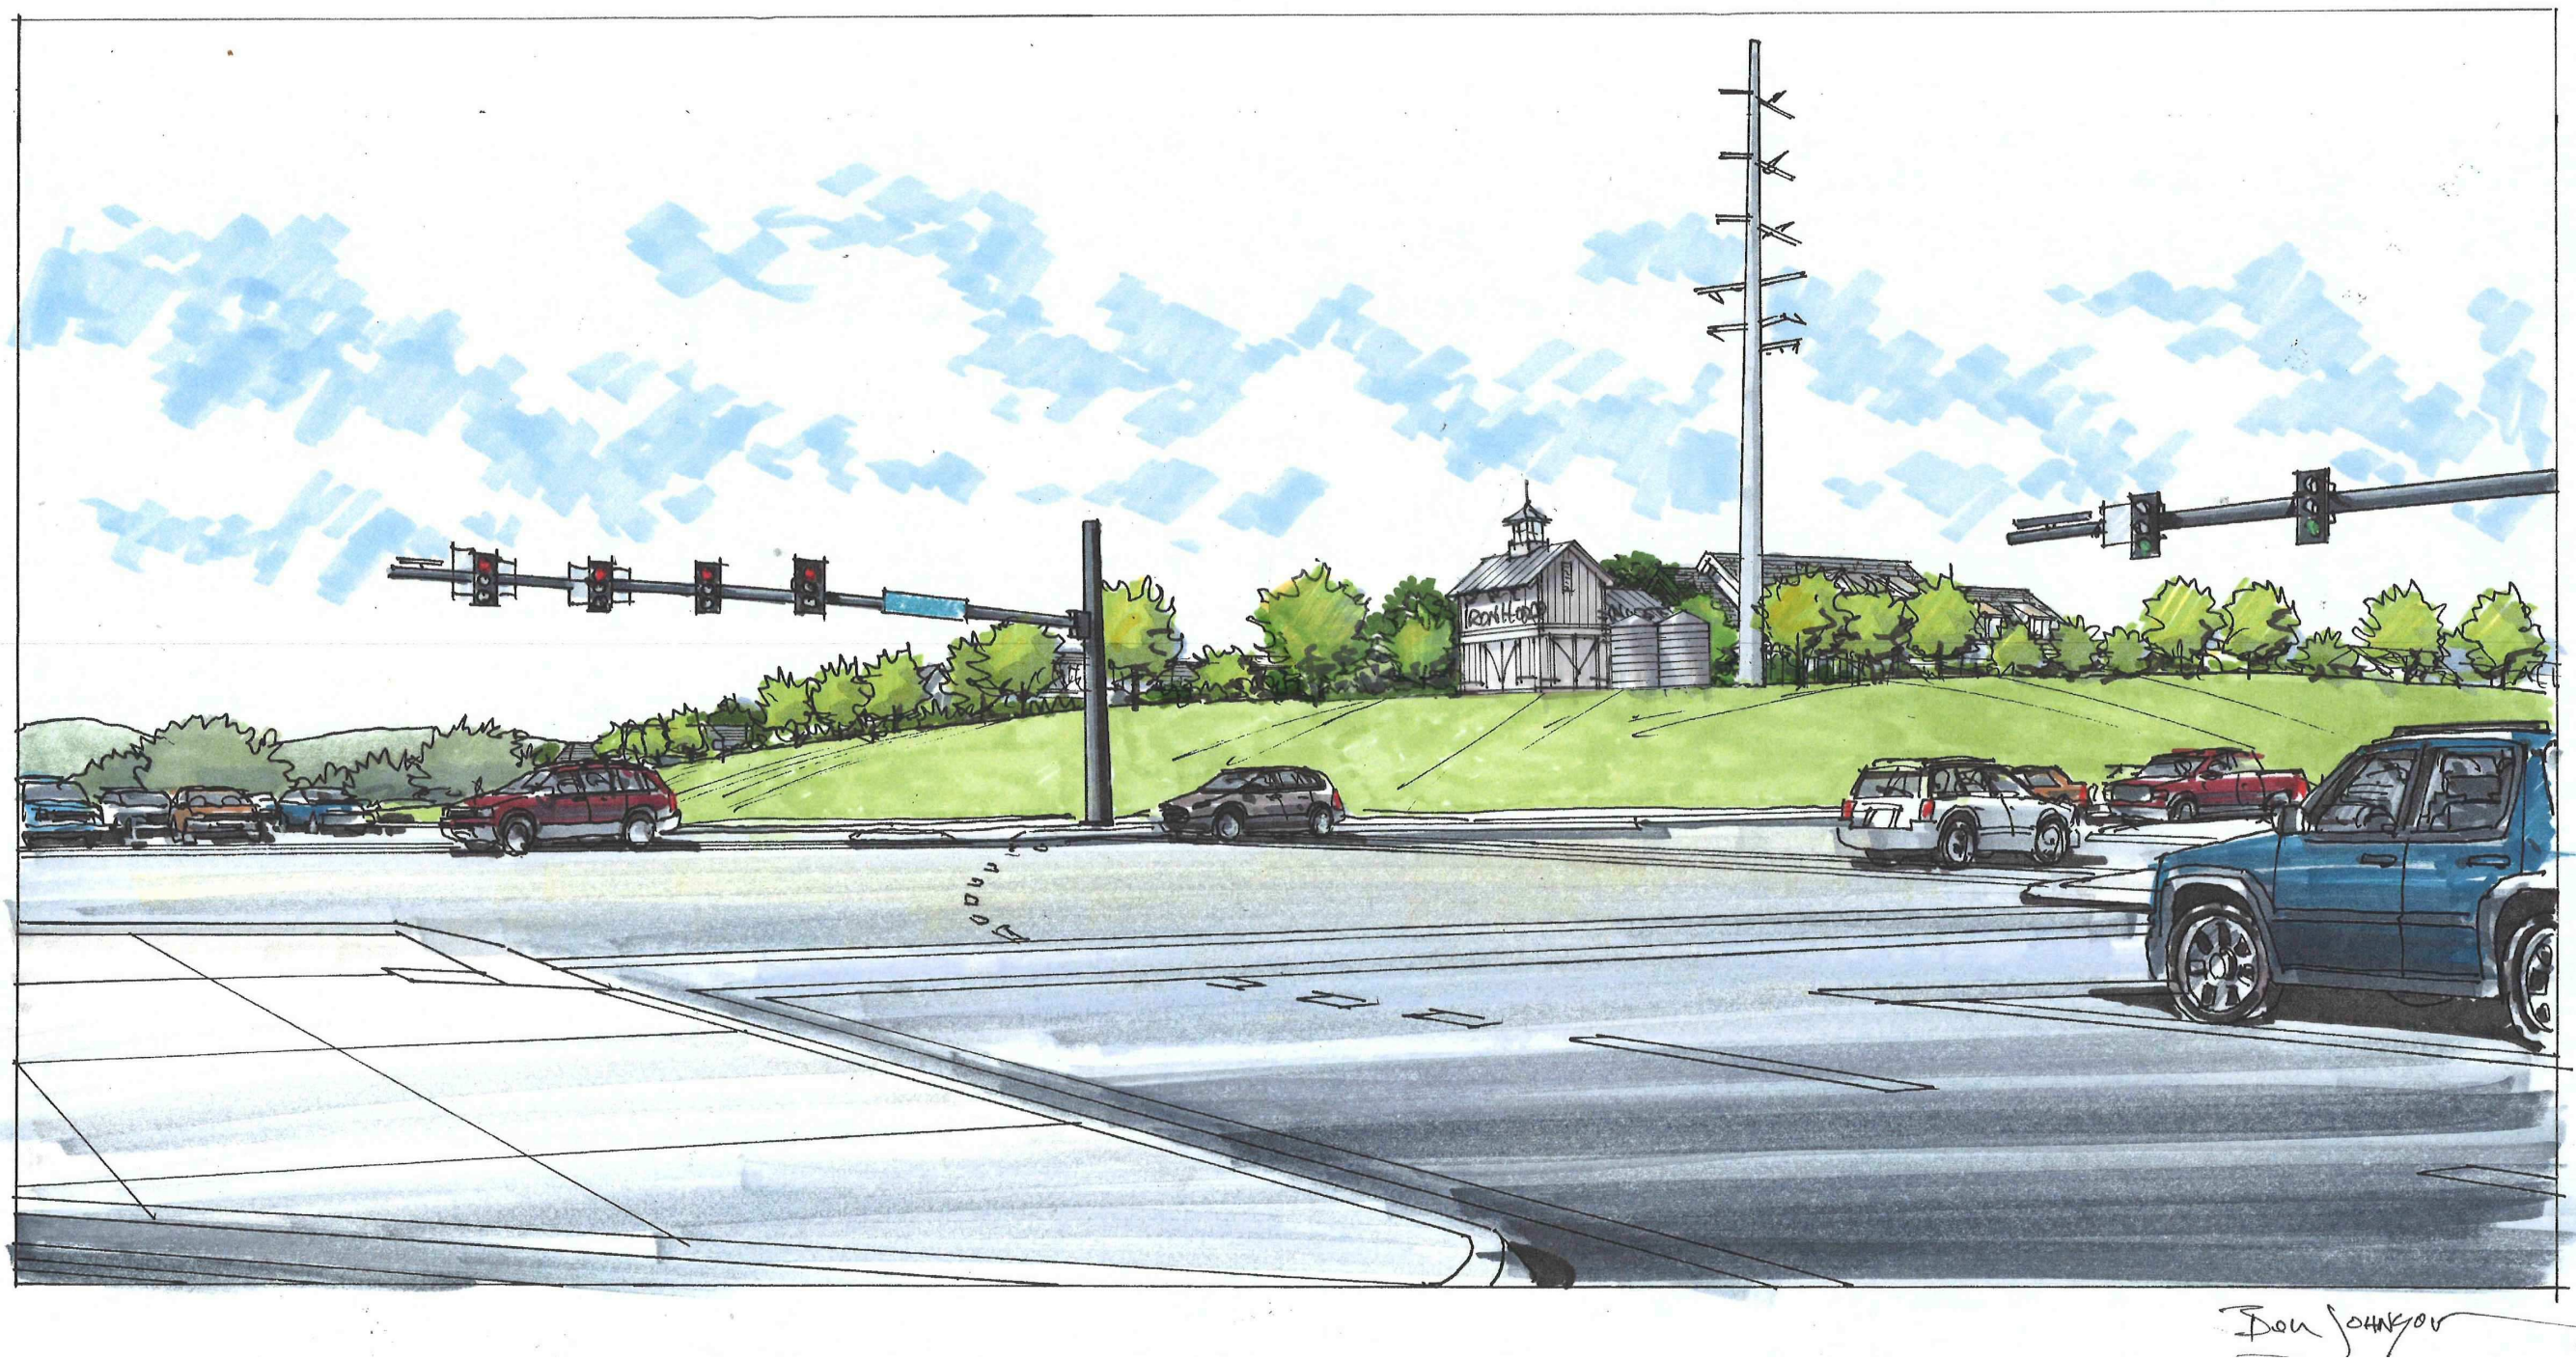

ARCHITECTURAL ELEVATION
VIEW FROM MACK HATCHER BYPASS AT FRANKLIN ROAD
NOTE STRUCTURE IN FOREGROUND

ARCHITECTURAL DESIGN INTENT

THE DEVELOPMENT WILL FEATURE A SMALL SHED-LIKE LANDMARK STRUCTURE AT THE CORNER OF MACK HATCHER AND FRANKLIN ROAD. THE BUILDING WILL BE CONSTRUCTED IN AN IONIC RURAL STYLE REMINISCENT OF NEARBY FARM STRUCTURES FOUND IN WILLIAMSON COUNTY.

THE BUILDING WILL BECOME A LANDMARK IDENTIFYING THE DEVELOPMENT ACROSS THE COMMUNITY.

SIGNAGE ON THE SHED WILL FOLLOW THESE GUIDELINES:

- a) LESS THAN 32 SF (NOT A BILLBOARD)
- b) ATTACHED TO THE LANDMARK BUILDING, &
- c) LOCATED BELOW THE BUILDING ROOF LINE.

TWO GRAIN BINS CONTAINING "CISTERNS" WILL BE LOCATED ADJACENT TO THE STRUCTURE. THEY WILL BE FITTED TO STORE RAINWATER FOR IRRIGATION. THE CYLINDRICAL STRUCTURES WILL RE-INFORCE THE FARMSTEAD DESIGN STYLE OF THE DEVELOPMENT PROJECT.

