



SOUTH (FRONT) ELEVATION 0 16 32 FT



EAST (SIDE) ELEVATION 0 16 32 FT



WEST (SIDE) ELEVATION 0 16 32 FT





ELEVATION KEY

1. FIBER CEMENT LAP SIDING (WHITE)
2. BRICK
3. STONE / BRICK
4. STANDING SEAM METAL ROOF
5. ARCHITECTURAL SHINGLE
6. STOREFRONT WINDOW SYSTEM (DARK GRAY)
7. RESIDENTIAL WINDOWS (WHITE)
8. FIBER CEMENT BOARD AND BATTEN
9. STUCCO



- ELEVATION KEY**
- 1. FIBER CEMENT LAP SIDING (WHITE)
 - 2. BRICK
 - 3. STONE / BRICK
 - 4. STANDING SEAM METAL ROOF
 - 5. ARCHITECTURAL SHINGLE
 - 6. STOREFRONT WINDOW SYSTEM (DARK GRAY)
 - 7. RESIDENTIAL WINDOWS (WHITE)
 - 8. FIBER CEMENT BOARD AND BATTEN
 - 9. STUCCO



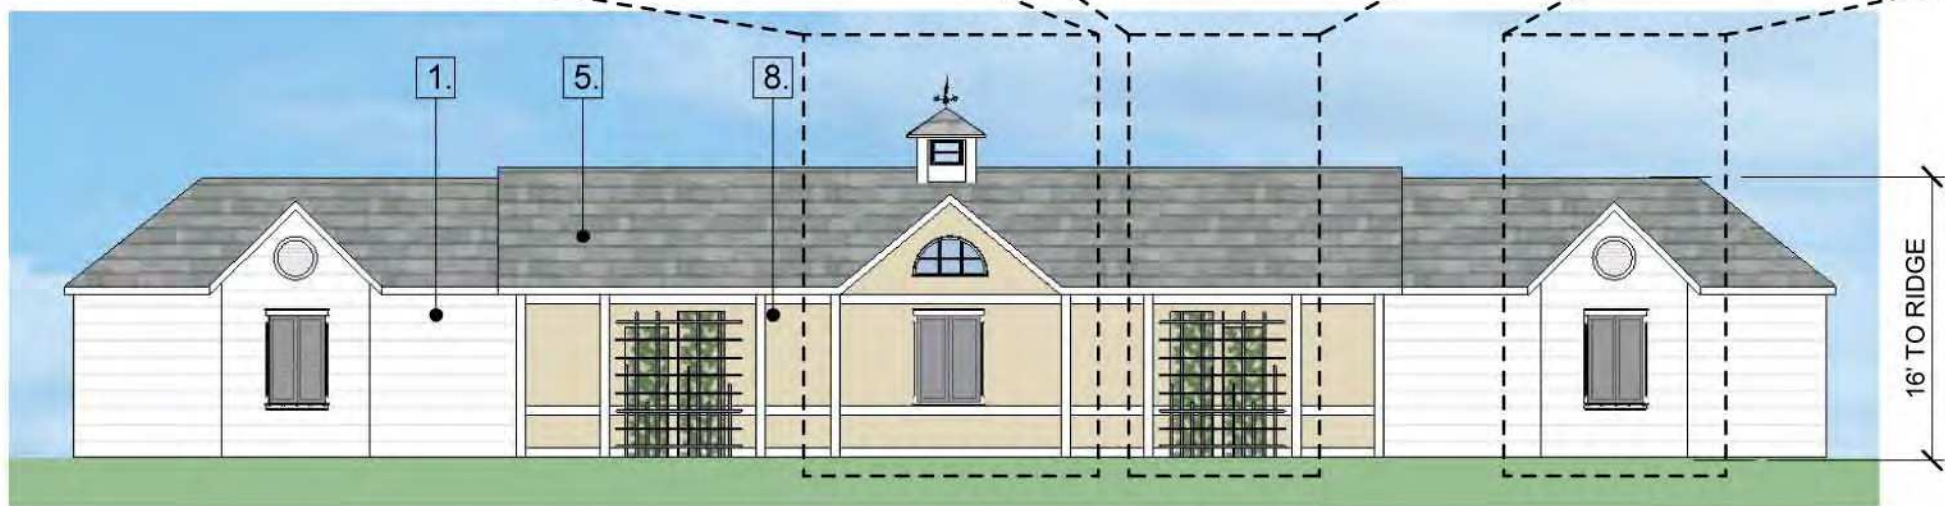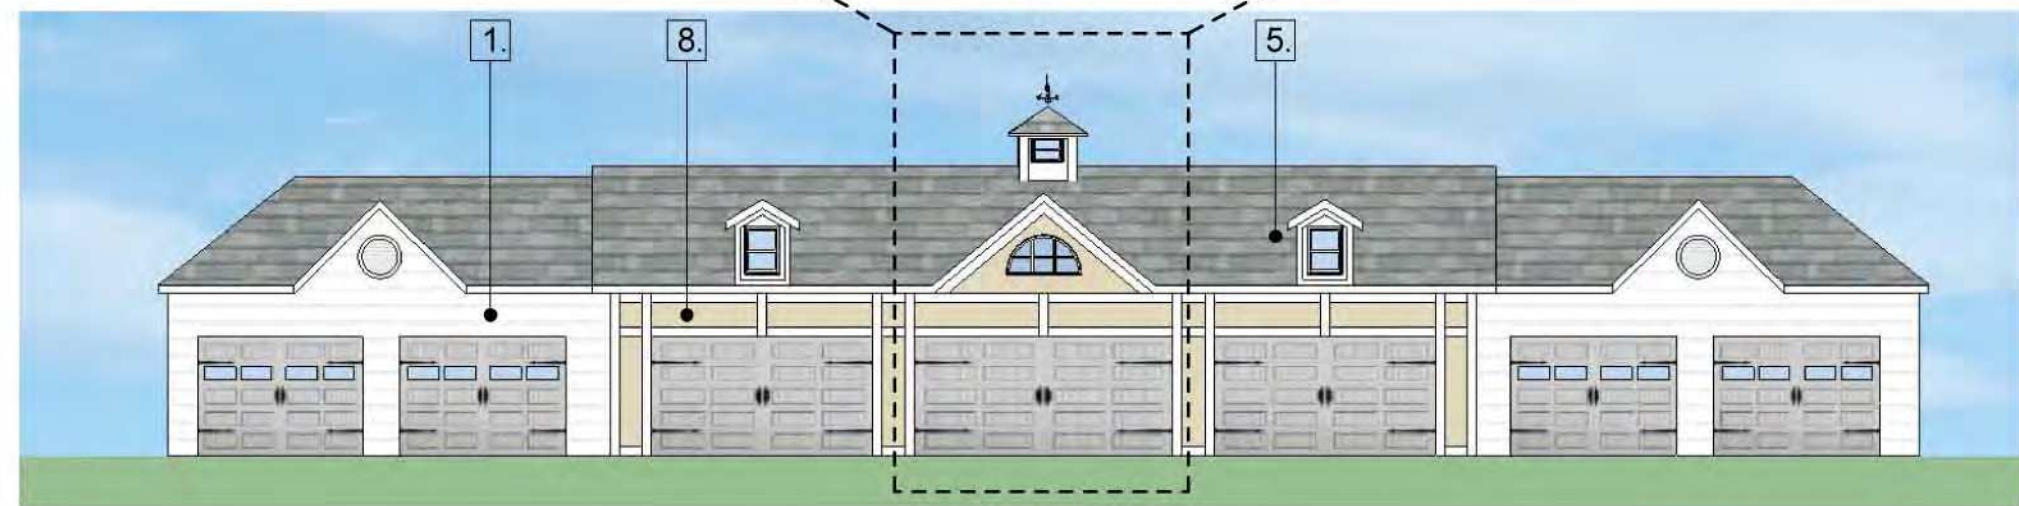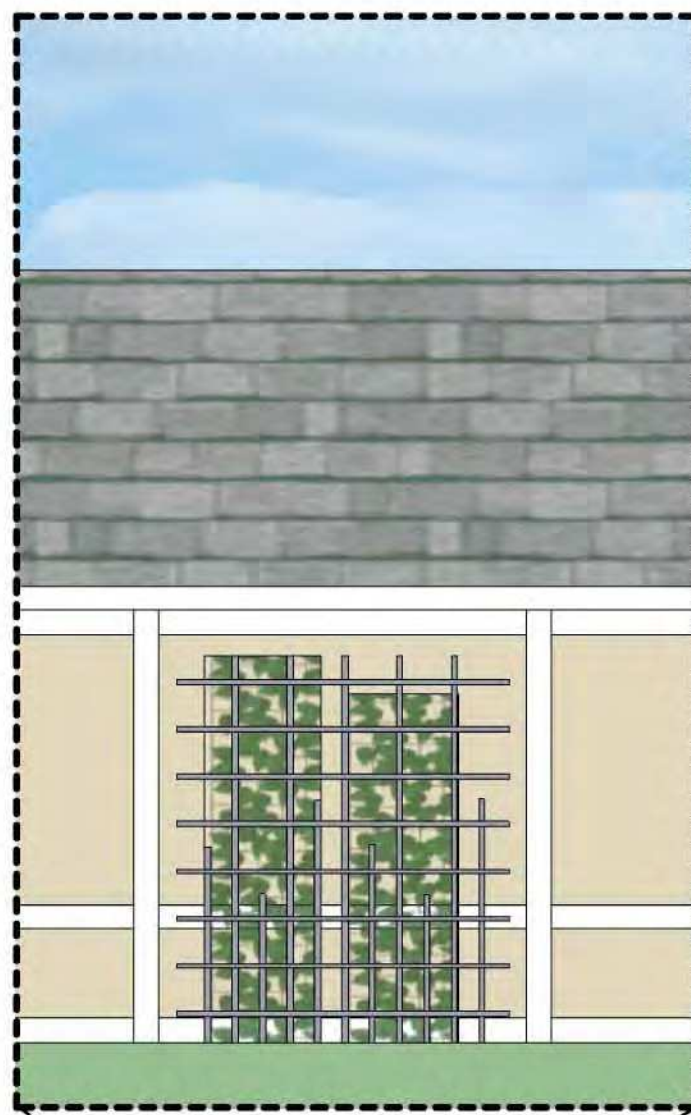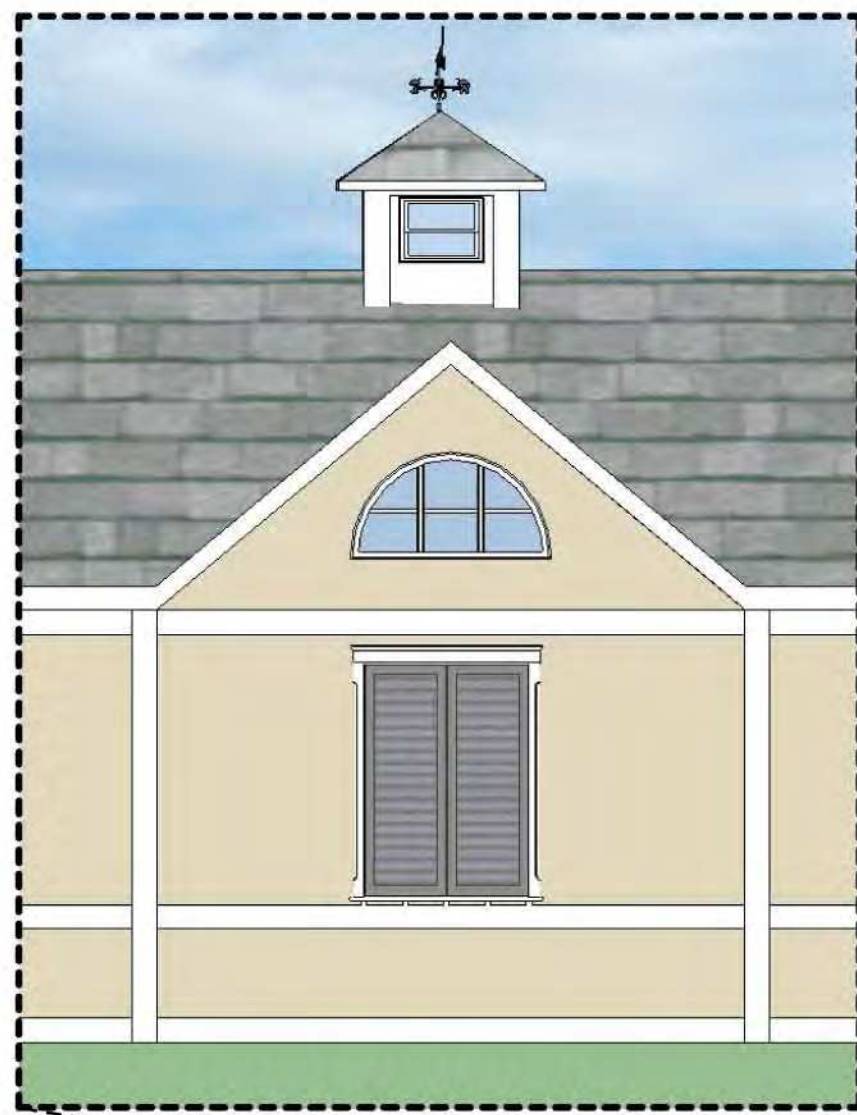

- ELEVATION KEY**
1. FIBER CEMENT LAP SIDING (WHITE)
 2. BRICK
 3. STONE / BRICK
 4. STANDING SEAM METAL ROOF
 5. ARCHITECTURAL SHINGLE
 6. STOREFRONT WINDOW SYSTEM (DARK GRAY)
 7. RESIDENTIAL WINDOWS (WHITE)
 8. FIBER CEMENT BOARD AND BATTEN
 9. STUCCO

GARAGE ELEVATION (SOUTH) 0 16 32 FT

GARAGE ELEVATION (NORTH) 0 16 32 FT



NORTH (BACK) ELEVATION 0 16 32 FT