




**MATHENY
GOLDMON**

ARCHITECTURE + INTERIORS

108 WOODSON STREET
HUNTSVILLE, ALABAMA 35801
(256) 532-0909
(256) 532-0928- Fax

CHRIST COMMUNITY CHURCH
PUD SUBDIVISION
1215 HILLSBORO ROAD
FRANKLIN, TENNESSEE 37069

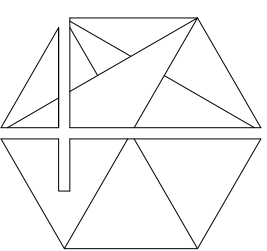


PROJECT:	1616
DRAWN:	DLC
CHECKED:	-
DATE:	JUNE 07, 2018
REVISIONS:	

SHEET TITLE
XXXXX XXXXX

A2.0


Total Sheets in Set = x

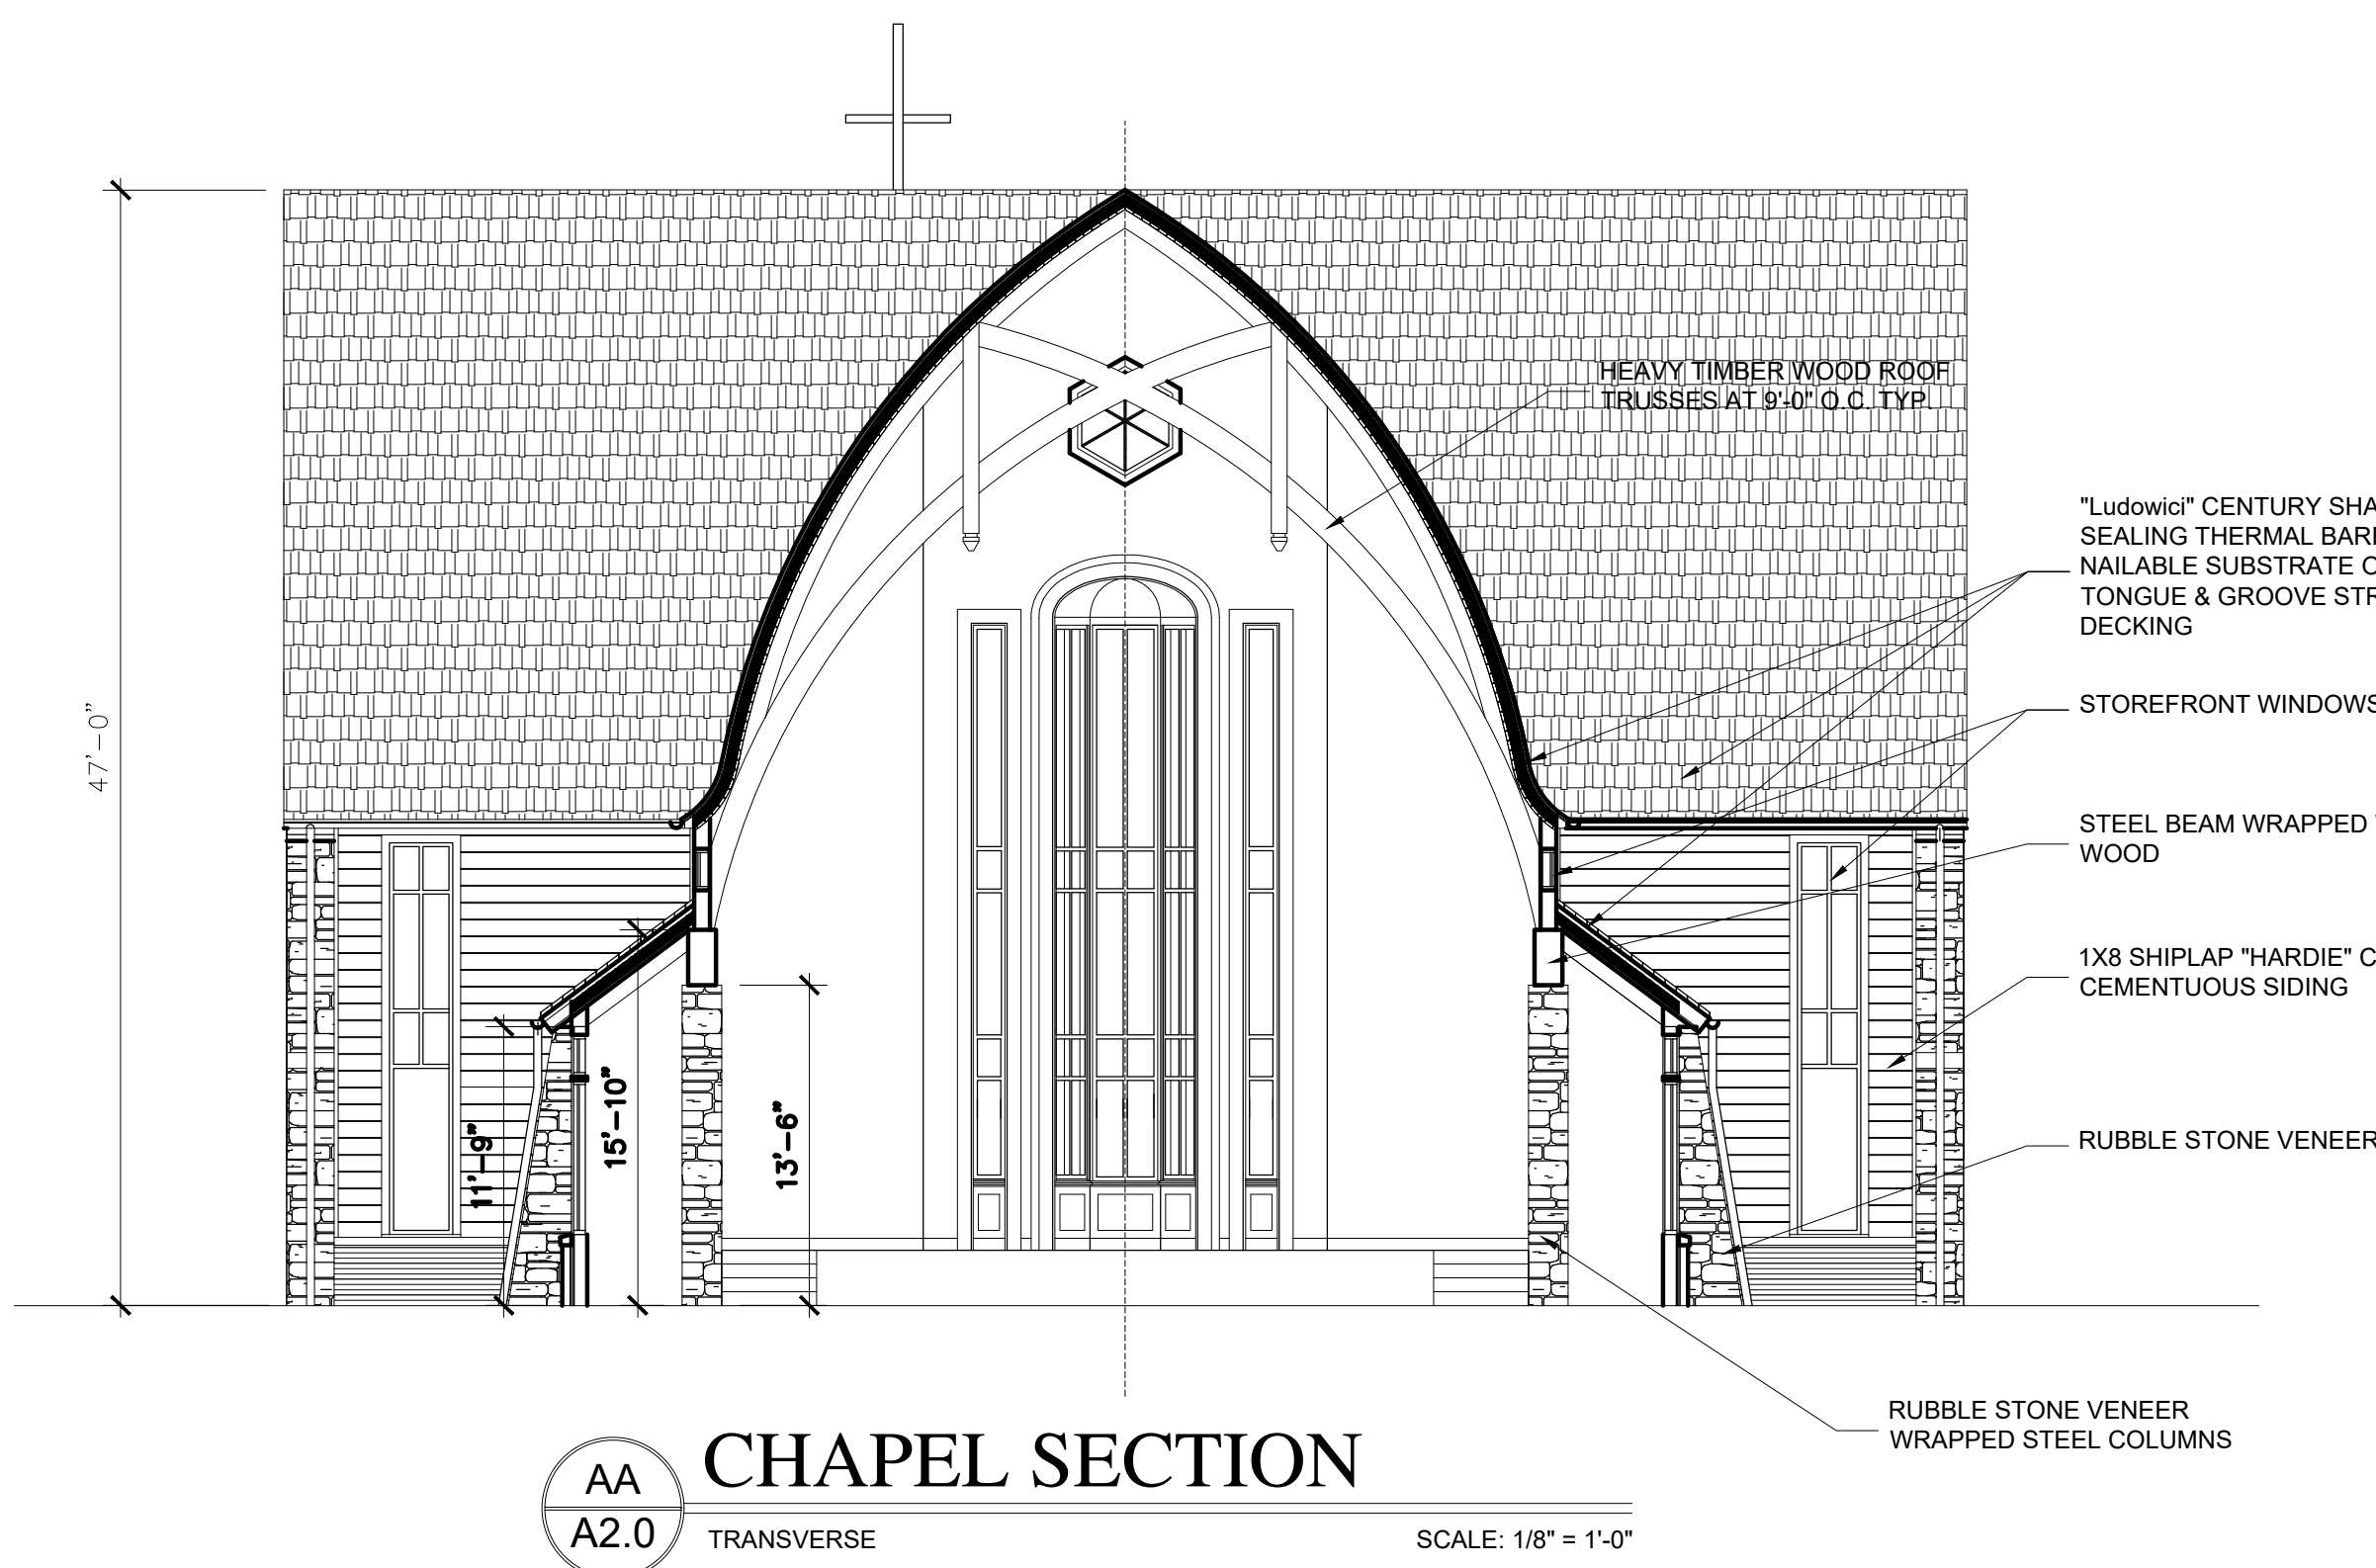

CHAPEL SECTION

AA
A2.0
TRANSVERSE

SCALE: 1/8" = 1'-0"

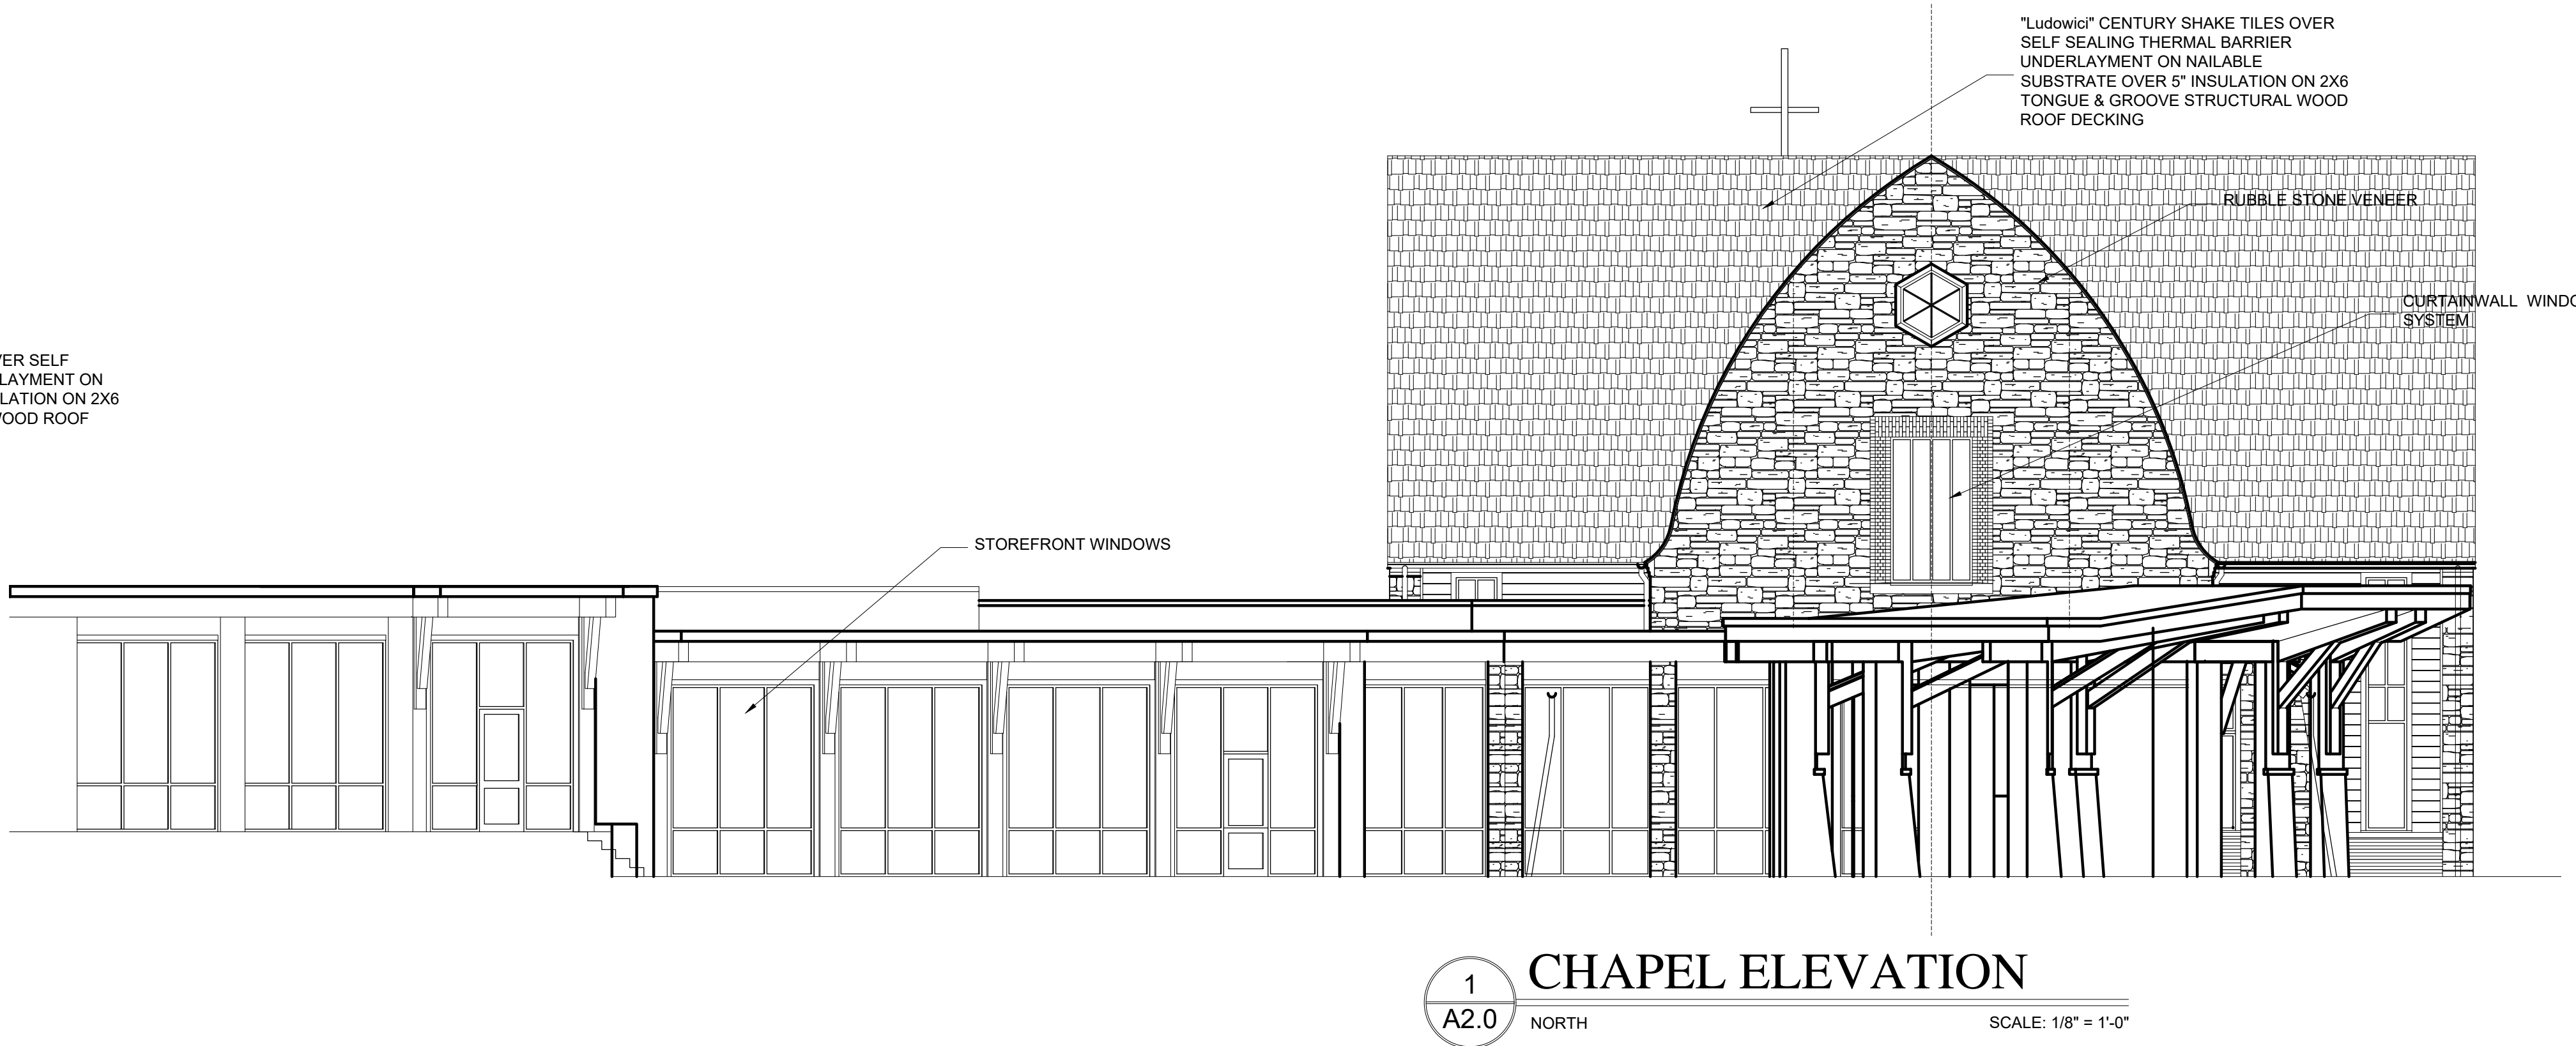

CHAPEL ELEVATION

1
A2.0
NORTH


SCALE: 1/8" = 1'-0"



CHAPEL ELEVATION

2
A2.0
WEST

SCALE: 1/8" = 1'-0"

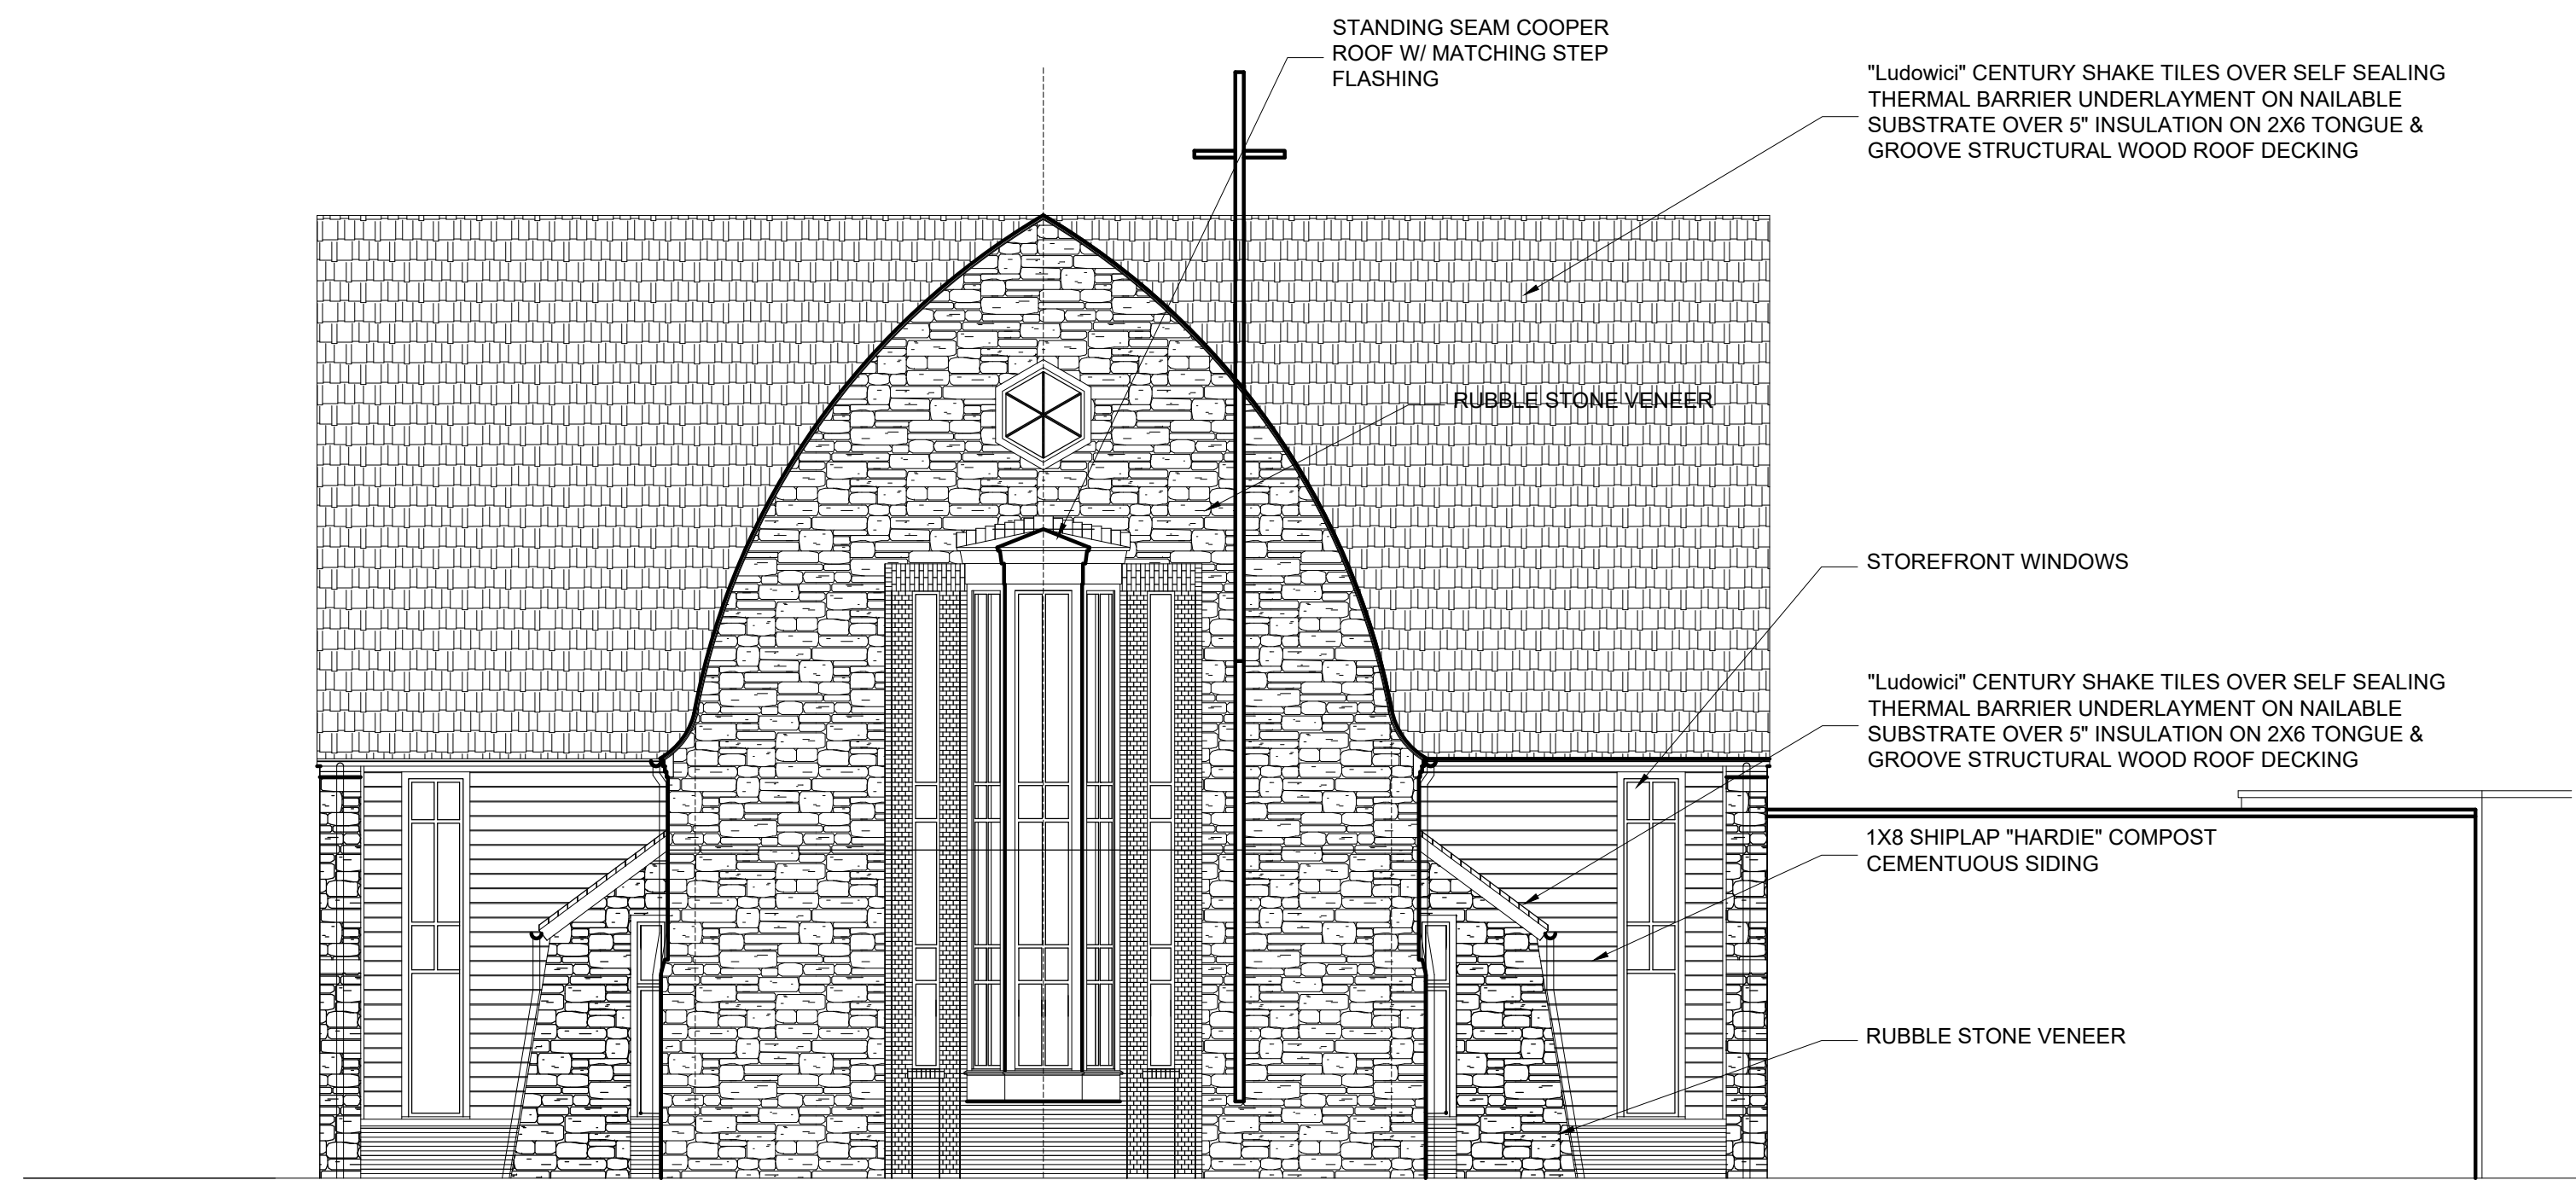

CHAPEL ELEVATION

3
A2.0
SOUTH

SCALE: 1/8" = 1'-0"



CHAPEL ELEVATION

4
A2.0
EAST

SCALE: 1/8" = 1'-0"