PARISH PRESBYTERIAN CHURCH









DOD, TENNESSEE 37027
NE: (615) 603-5236

330 FRANKLIN RO BRENTWOOD, TEN TELEPHONE:

esign

PARISH PRESBYTERIAN CHUR 4150 CLOVERCROFT ROAD FRANKLIN, TENNESSEE 37067

THESE DRAWINGS ARE
OWNED BY THE ARCHITECT
WHO PREPARED THEM dba
DESIGN TANGENTS AND
ARE TO BE USED SOLELY
WITH RESPECT TO PARISH
PRESBYTERIAN CHURCH IN
FRANKLIN, TENNESSEE. THE
ARCHITECT SHALL RETAIN
ALL COMMON LAW,
STATUTORY AND OTHER
RESERVED RIGHTS,
INCLUDING COPYRIGHT.
THESE DRAWINGS ARE NOT
TO BE USED BY THE
BUILDER (CONTRACTOR),
ANY SUBCONTRACTOR,
SUPPLIER, OR OTHERS FOR
OTHER PROJECTS OR FOR
FUTURE ADDITIONS TO
THIS PROJECT WITHOUT
THE WRITTEN CONSENT OF
THE ARCHITECT.

DRAWN
JMG

CHECKED


DATE
10/02/18

SCALE
N.T.S.

JOB NUMBER
180601

SHEET

T-1

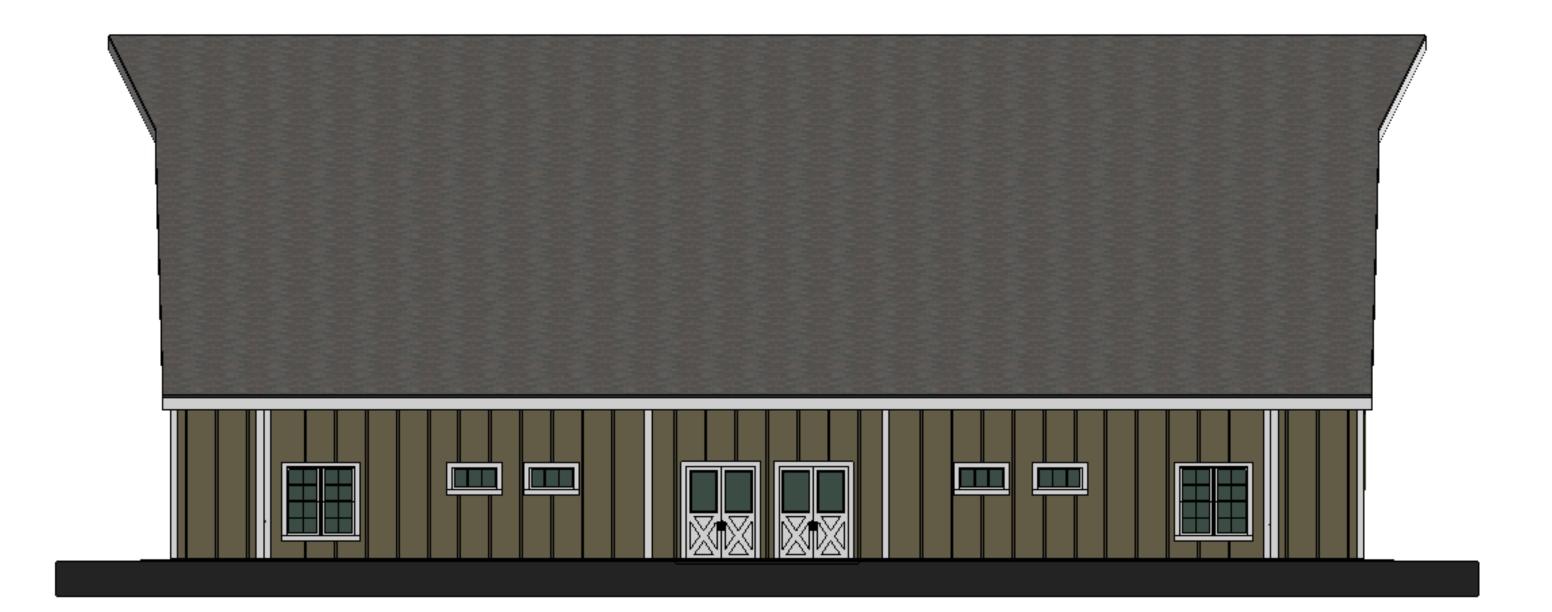

LEFT ELEVATION



REAR ELEVATION

FRONT ELEVATION

MULTIPURPOSE BUILDING ELEVATIONS



RIGHT ELEVATION



330 FRANKLIN ROAD, #135A-238
BRENTWOOD, TENNESSEE 37027
TELEPHONE: (615) 603-5236

angents e-n

PRESBY I ERIAN CHURCH CLOVERCROFT ROAD KLIN, TENNESSEE 37067

THESE DRAWINGS ARE
OWNED BY THE ARCHITECT
WHO PREPARED THEM dba
DESIGN TANGENTS AND
ARE TO BE USED SOLELY
WITH RESPECT TO PARISH
PRESBYTERIAN CHURCH IN
FRANKLIN, TENNESSEE. THE
ARCHITECT SHALL RETAIN
ALL COMMON LAW,
STATUTORY AND OTHER
RESERVED RIGHTS,
INCLUDING COPYRIGHT.
THESE DRAWINGS ARE NOT
TO BE USED BY THE
BUILDER (CONTRACTOR),
ANY SUBCONTRACTOR,
SUPPLIER, OR OTHERS FOR
OTHER PROJECTS OR FOR
FUTURE ADDITIONS TO
THIS PROJECT WITHOUT
THE WRITTEN CONSENT OF
THE ARCHITECT.

DRAWN
JMG
CHECKED
DATE


DATE 10/02/18 SCALE

SCALE N.T.S. JOB NUMBER 180601

A-1

02 SHEETS



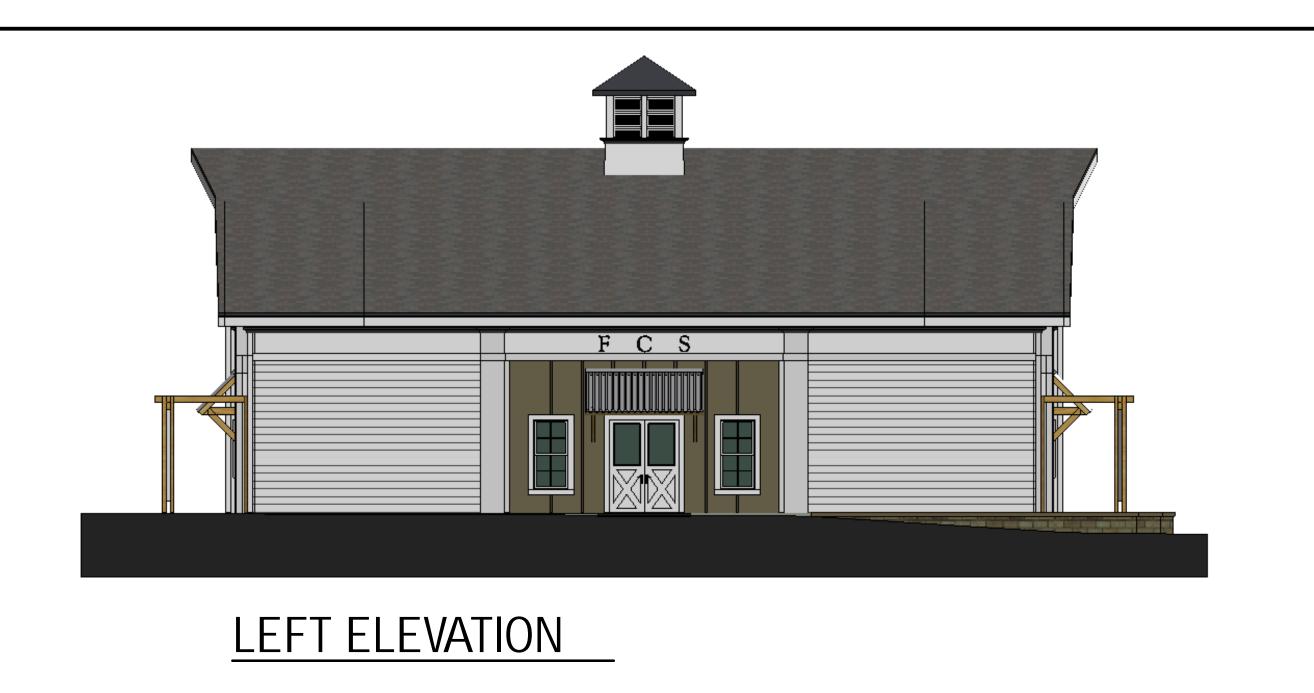



EDUCATION DISCIPLESHIP ATHLETICS SPIRITUAL CLASSICAL MISSIONAL

REAR ELEVATION

CLASSROOM BUILDING ELEVATIONS



THESE DRAWINGS ARE
OWNED BY THE ARCHITECT
WHO PREPARED THEM dba
DESIGN TANGENTS AND
ARE TO BE USED SOLELY
WITH RESPECT TO PARISH
PRESBYTERIAN CHURCH IN
FRANKLIN, TENNESSEE. THE
ARCHITECT SHALL RETAIN
ALL COMMON LAW,
STATUTORY AND OTHER
RESERVED RIGHTS,
INCLUDING COPYRIGHT.
THESE DRAWINGS ARE NOT
TO BE USED BY THE
BUILDER (CONTRACTOR),
ANY SUBCONTRACTOR,
SUPPLIER, OR OTHERS FOR
OTHER PROJECTS OR FOR
FUTURE ADDITIONS TO
THIS PROJECT WITHOUT
THE WRITTEN CONSENT OF
THE ARCHITECT.

DRAWN JMG CHECKED

DATE 10/02/18

scale N.T.S. JOB NUMBER 180601



FRONT ELEVATION



LEFT ELEVATION



REAR ELEVATION

CHAPEL ELEVATIONS



RIGHT ELEVATION



330 FRANKLIN ROAD, #135A-238 BRENTWOOD, TENNESSEE 37027 TELEPHONE: (615) 603-5236

330 FRANK BRENTWO Bign TELEPHON

CHURCH ROAD STO67

PARISH PRESBYTERIAN CH 4150 CLOVERCROFT RO, FRANKLIN, TENNESSEE 37

THESE DRAWINGS ARE
OWNED BY THE ARCHITECT
WHO PREPARED THEM dba
DESIGN TANGENTS AND
ARE TO BE USED SOLELY
WITH RESPECT TO PARISH
PRESBYTERIAN CHURCH IN
FRANKLIN, TENNESSEE. THE
ARCHITECT SHALL RETAIN
ALL COMMON LAW,
STATUTORY AND OTHER
RESERVED RIGHTS,
INCLUDING COPYRIGHT.
THESE DRAWINGS ARE NOT
TO BE USED BY THE
BUILDER (CONTRACTOR),
ANY SUBCONTRACTOR,
SUPPLIER, OR OTHERS FOR
OTHER PROJECTS OR FOR
FUTURE ADDITIONS TO
THIS PROJECT WITHOUT
THE WRITTEN CONSENT OF
THE ARCHITECT.

DRAWN
JMG

CHECKED

DATE
10/02/18

SCALE
N.T.S.

JOB NUMBER
180601

A-3