




LEGEND	
	PROPOSED STORMWATER AREAS
	PROPOSED DETENTION
	EXISTING FLOODWAY
	EXISTING FLOODPLAIN
	PROPOSED CONCRETE SIDEWALK
	PROPOSED 8' WIDE MULTI-USE TRAIL (ASPHALT AND CONCRETE)

NOTE: SEE SHEET C2.1 ENLARGED DEVELOPMENT PLAN FOR DETAILED SITE INFORMATION

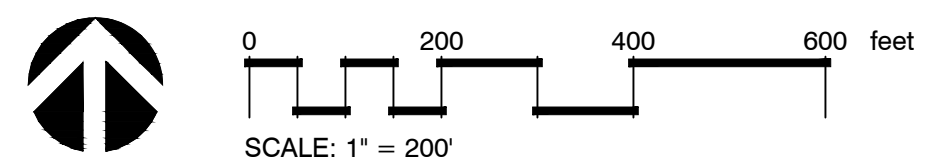

BERRY FARMS RURAL PLAINS TOWN CENTER
PUD DEVELOPMENT PLAN SUBMITTAL
OVERALL DEVELOPMENT PLAN
FRANKLIN PROJECT # 6874
Franklin, Williamson County, TN

REVISIONS:	
12-10-18	INITIAL SUBMITTAL
01-03-19	RE-SUBMITTAL

DATE: 11-26-18
DESIGNED BY: KWR
DRAWN BY: KWR
CHECKED BY: GAW
C.C. BY: GAW
SCALE: 1"=200'
PROJECT #: 18015
SHEET NUMBER

C2.0

KV+D
KISER VOGGIN DESIGN
5005 Meridian Blvd., Ste. 100 Franklin, TN 37067
615.708.0567

Kimley»Horn
209 Tenth Avenue South, Suite 501 Nashville, TN 37203
Main: 615.564.2701