


4-LANE SECTION

Not To Scale

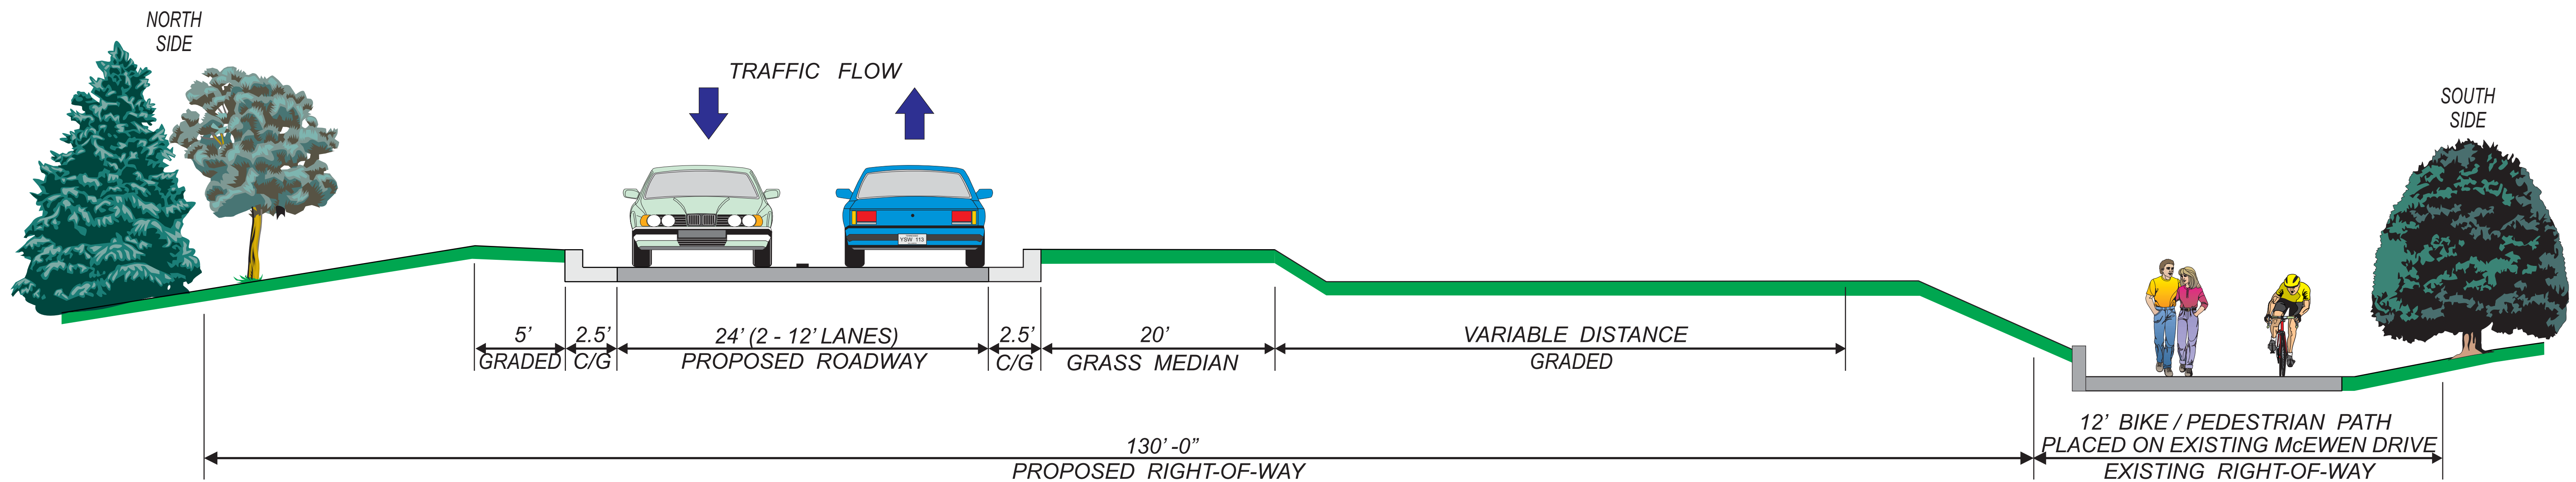

2-LANE SECTION

Not To Scale

**EAST McEWEN DRIVE PHASE 4 IMPROVEMENTS
TYPICAL SECTIONS (Exhibit A)**

DECEMBER 1, 2014



HISTORIC
FRANKLIN
TENNESSEE