




EXISTING CONDITIONS AND NO-BUILD OPTION

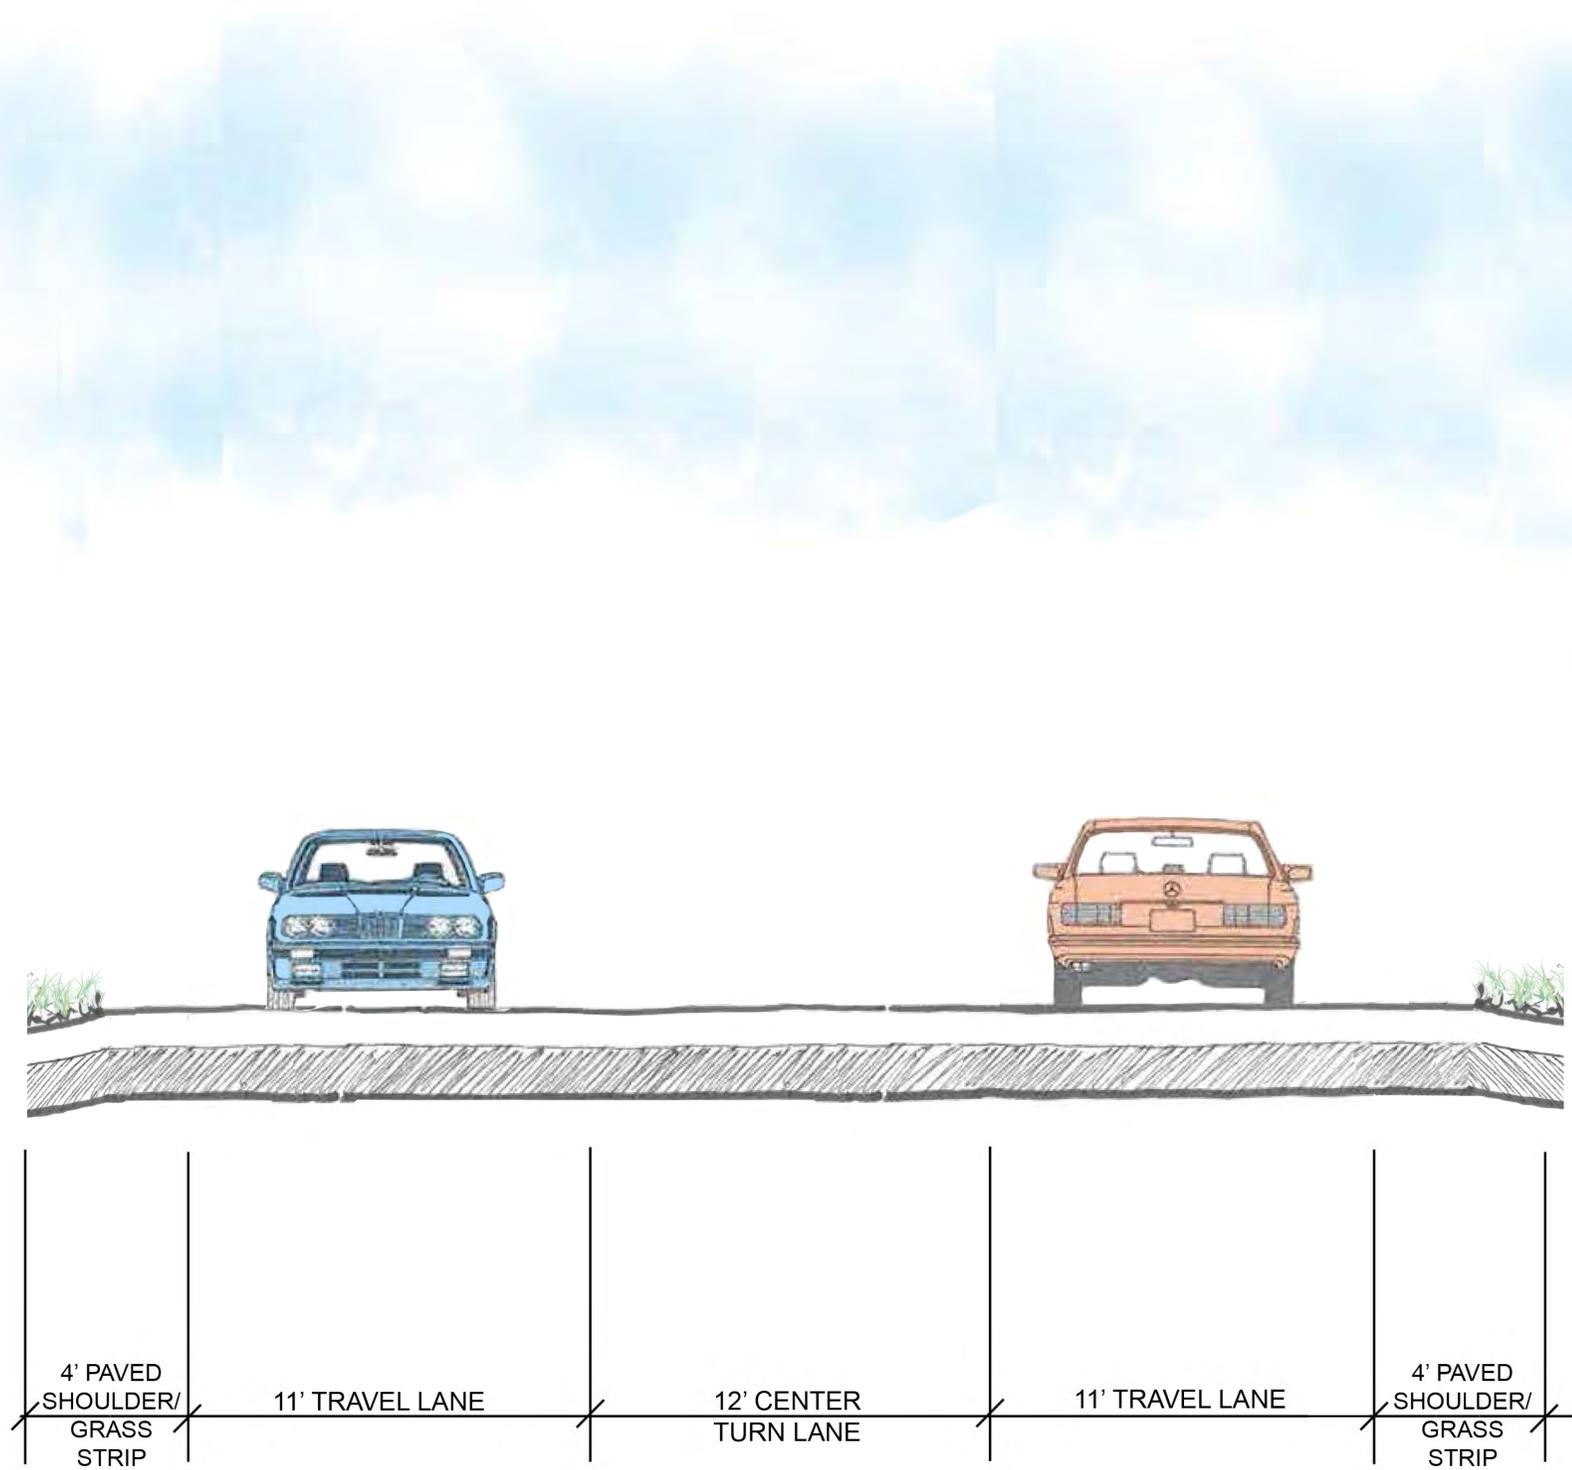

FIVE-LANE ROADWAY CONCEPT

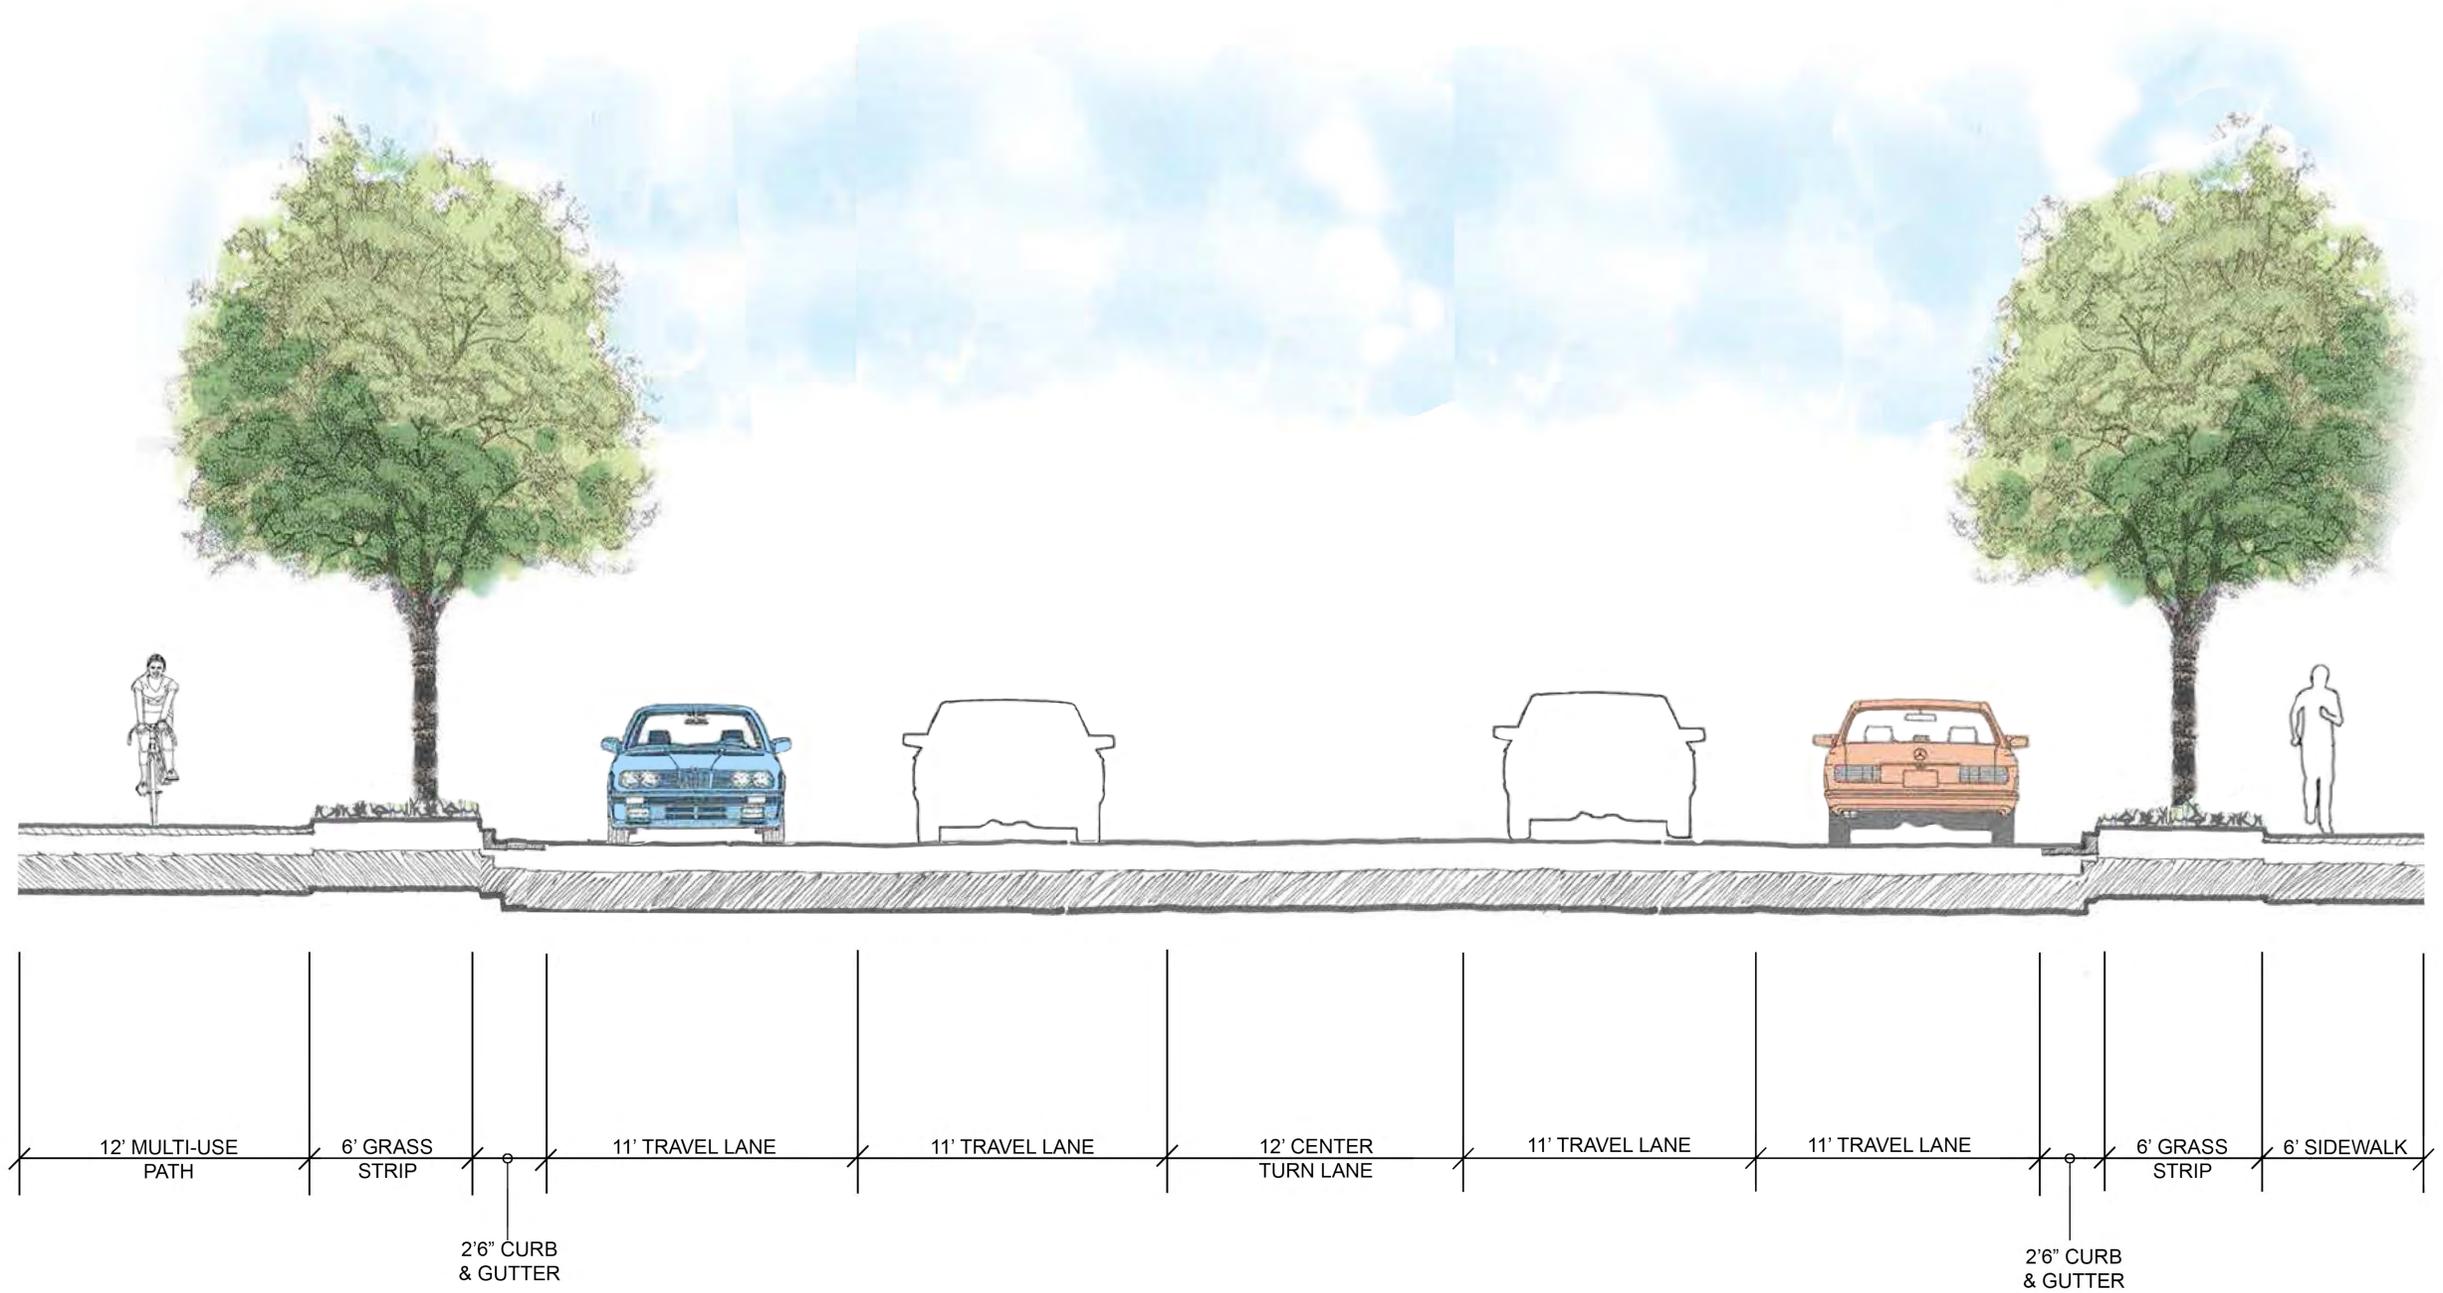

FOUR-LANE MEDIAN DIVIDED CONCEPT

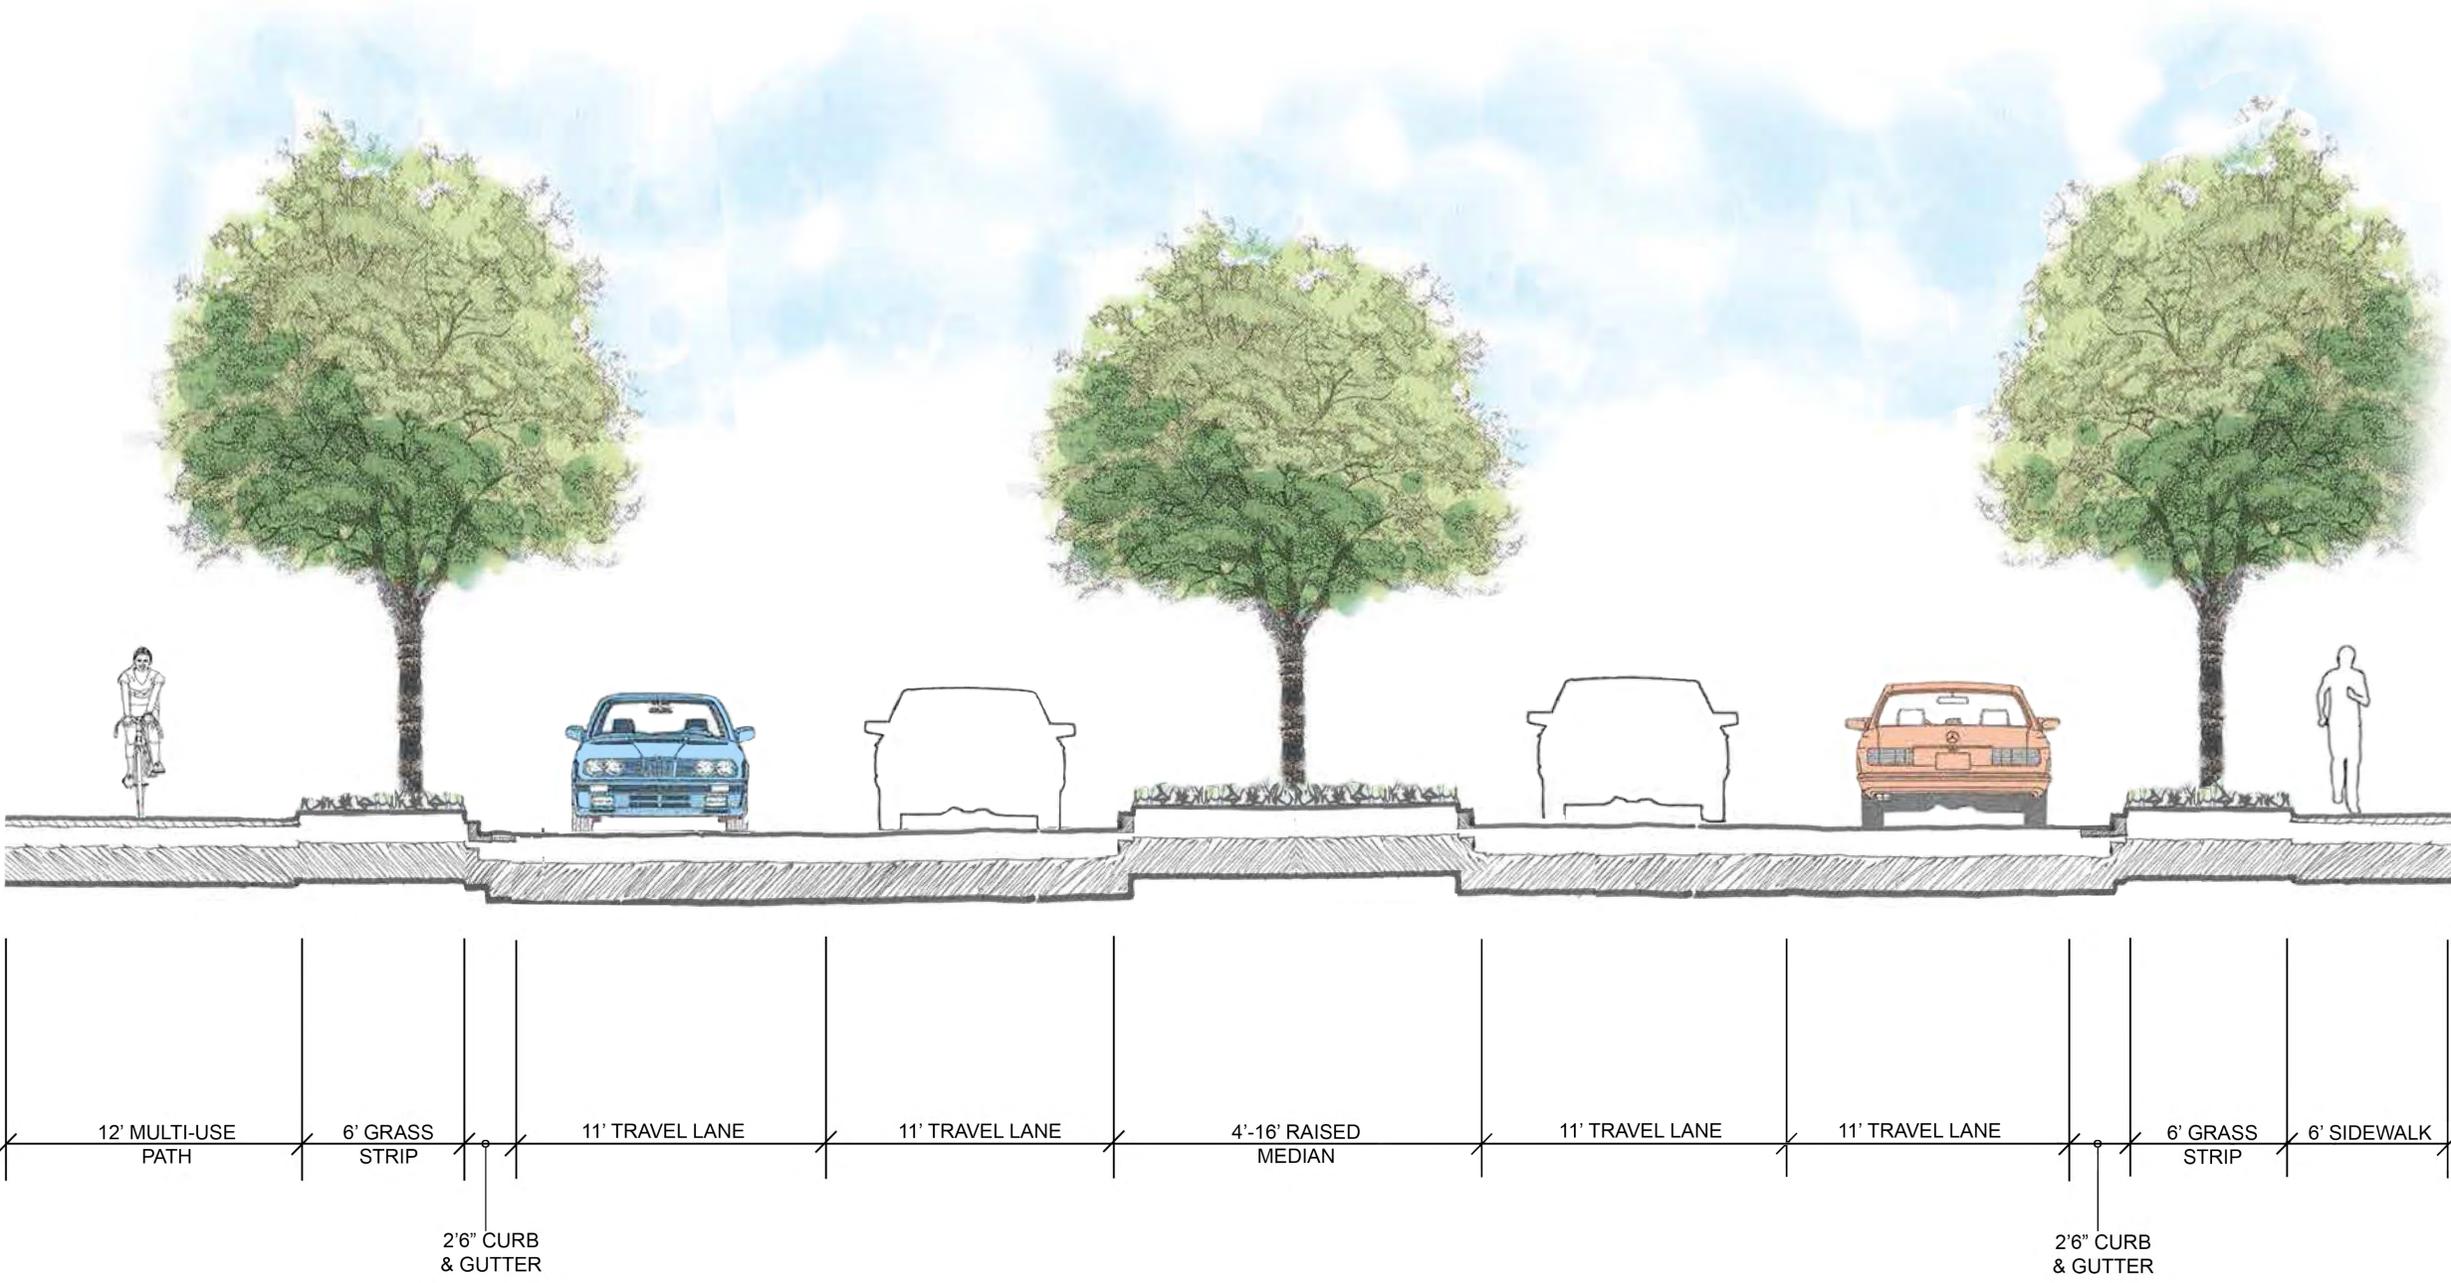

ROUNDAABOUT CONCEPT

