

SITE LEGEND


| | |
|----------------------------------|------------|
| PARKING COUNT | |
| MAIN PARKING LOT | 50 |
| PROPOSED PARKING HANDICAP SPACES | 2 |
| TOTAL | 52 |
| N. MARGIN STREET | |
| PROPOSED PARKING HANDICAP SPACES | 17 |
| BUS PARKING | 2 |
| TOTAL | 20 |
| OVERFLOW PARKING | 190 |
| TOTAL SPACES | 262 |




| NO. | DATE | REVISION RECORD | DESCRIPTION |
|-----|------|-----------------|-------------|
| | | | |
| | | | |
| | | | |
| | | | |
| | | | |
| | | | |
| | | | |
| | | | |
| | | | |

CITY OF FRANKLIN, TN
ENGINEERING DEPARTMENT
 109 3RD AVE SOUTH
 FRANKLIN, TN 37064
 615-791-3218

BICENTENNIAL PARK
OPTION 1

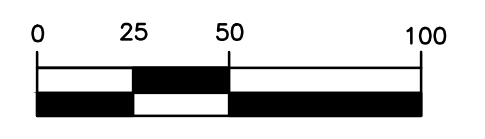

DATE: _____
 CONTRACT NO: _____
 DRAWN BY: _____
 APPROVED BY: _____

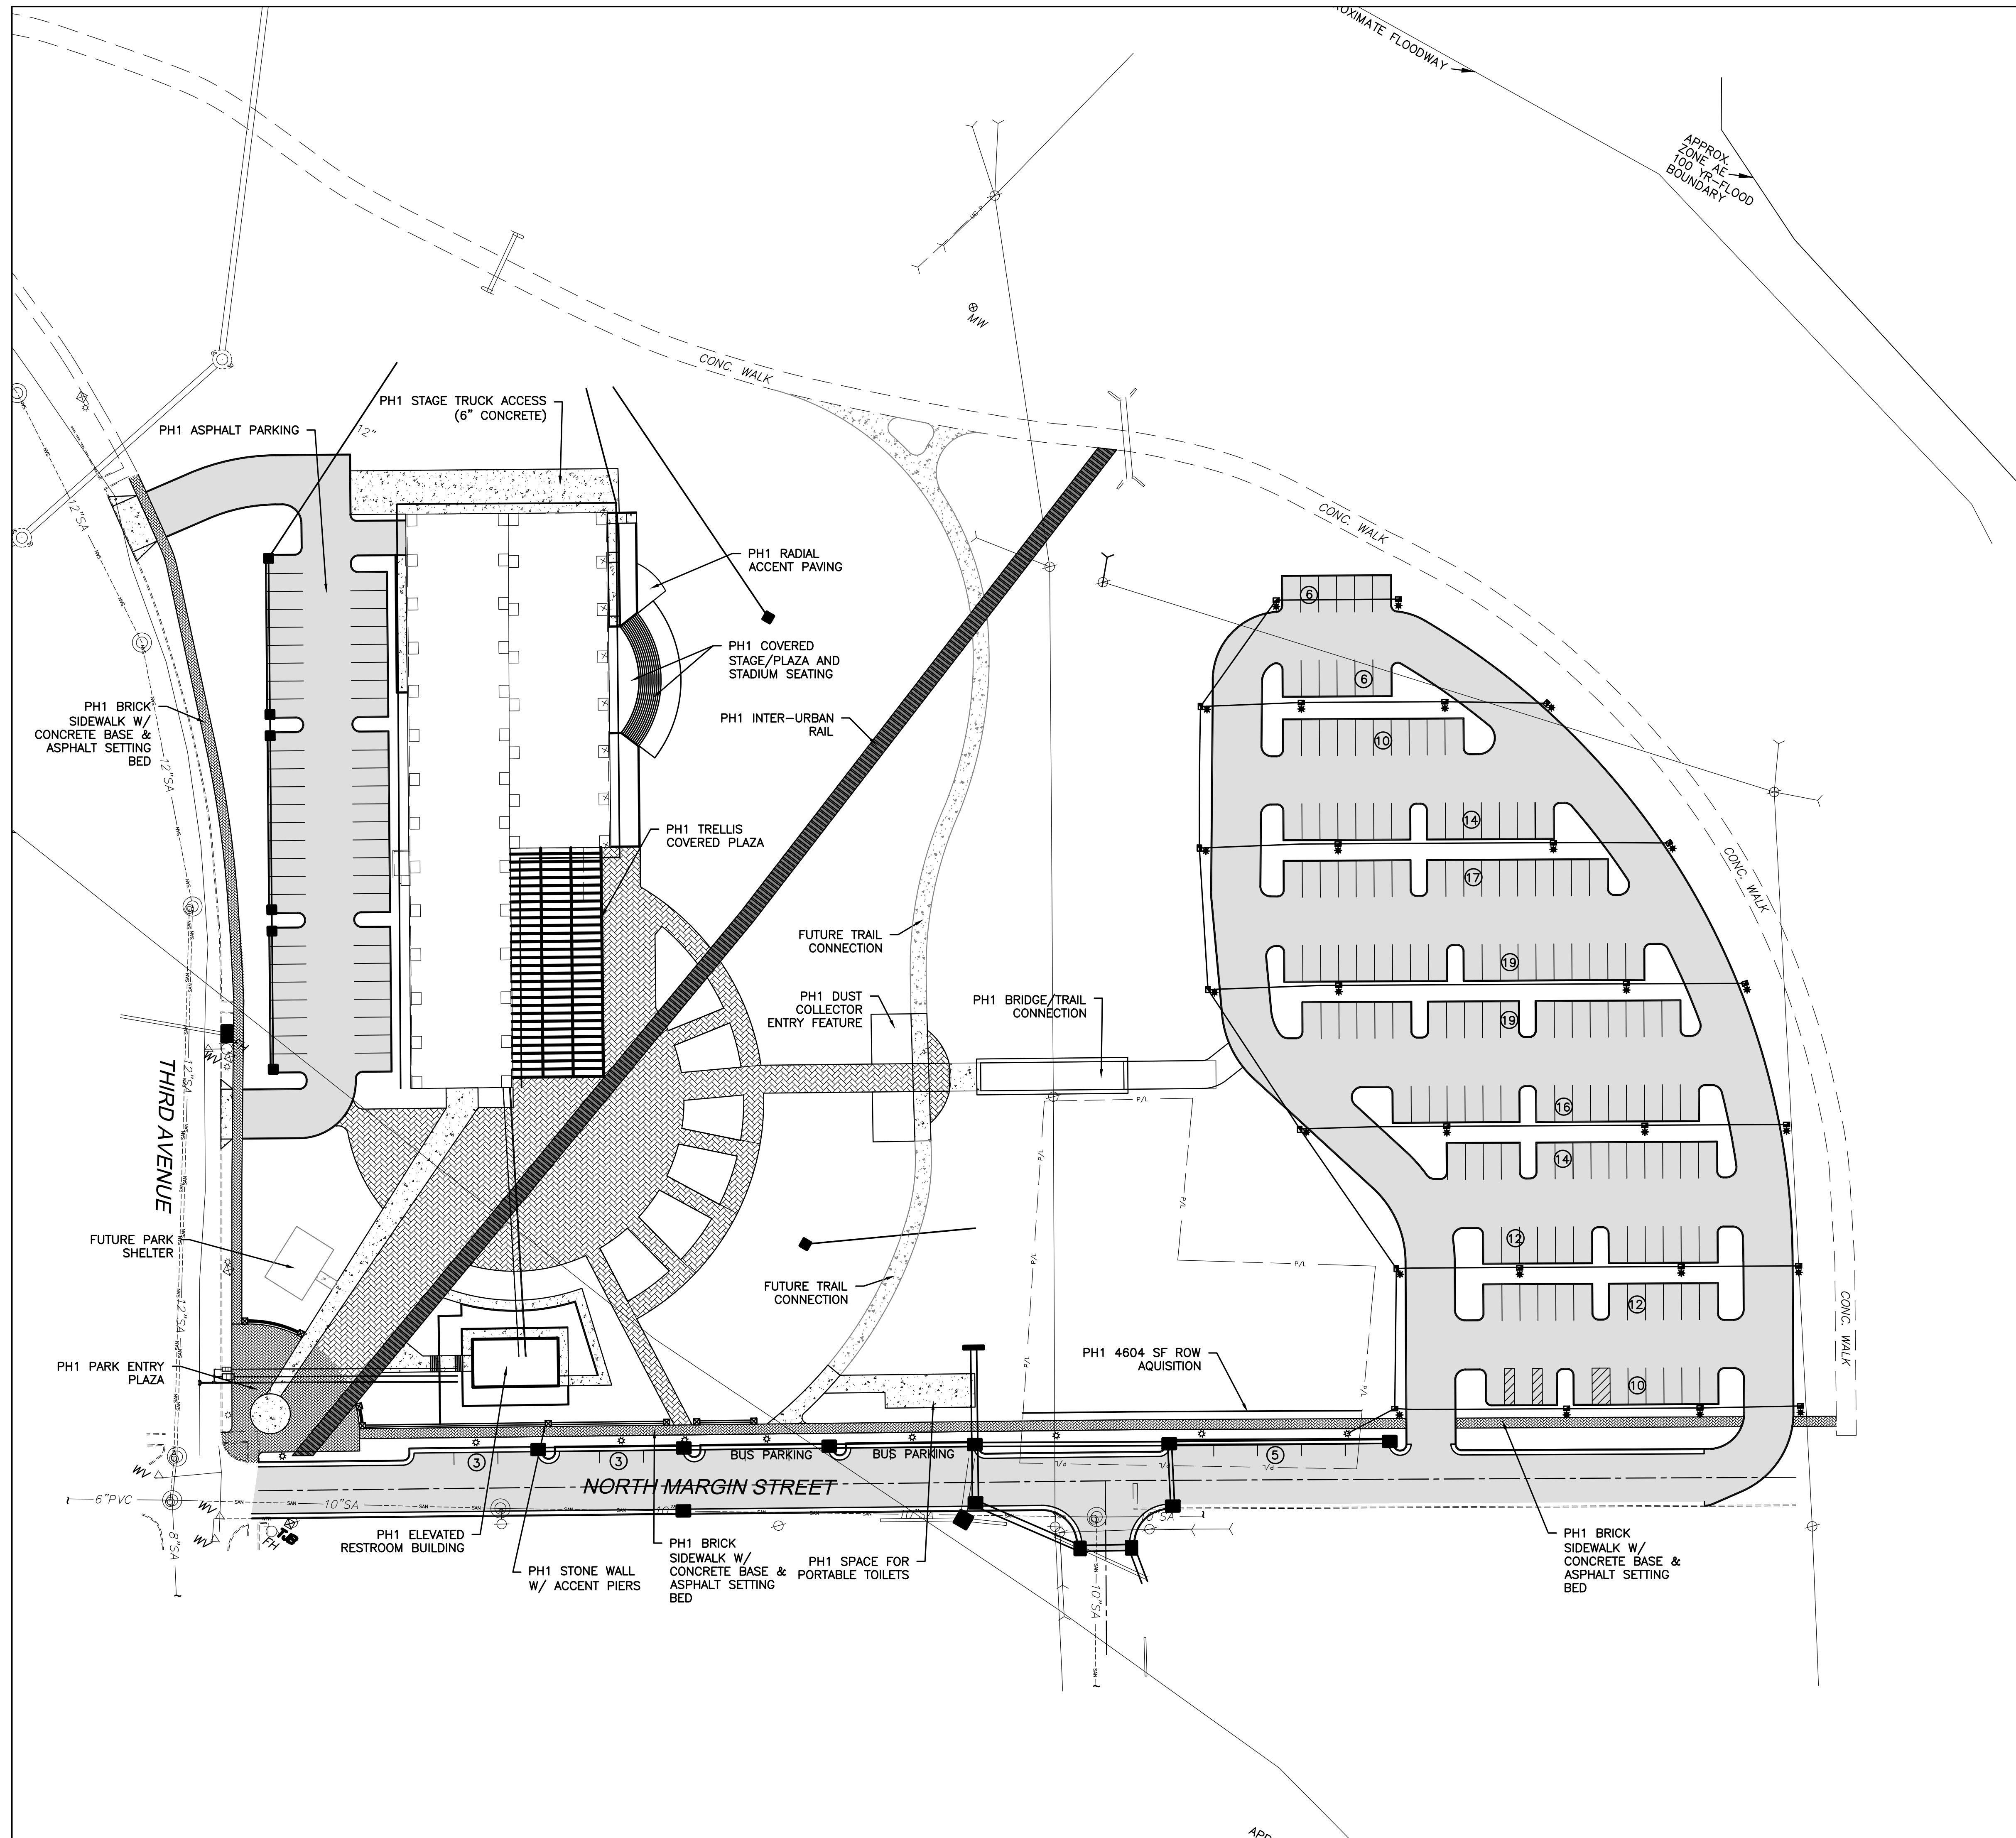

SITE LEGEND

| PARKING COUNT | |
|--------------------------|------------|
| MAIN PARKING LOT | 50 |
| PROPOSED HANDICAP SPACES | 2 |
| TOTAL | 52 |
| N. MARGIN STREET | |
| PROPOSED PARKING | 11 |
| BUS PARKING | 2 |
| TOTAL | 13 |
| OVERFLOW PARKING | |
| PROPOSED PARKING | 150 |
| HANDICAP SPACES | 5 |
| TOTAL | 155 |
| TOTAL SPACES | 220 |

PARKING COUNT

| NO | DATE | REVISION RECORD | DESCRIPTION |
|----|------|-----------------|-------------|
| | | | |
| | | | |
| | | | |
| | | | |

CITY OF FRANKLIN, TN
ENGINEERING DEPARTMENT
 109 3RD AVE SOUTH
 FRANKLIN, TN 37064
 615-791-3218

BICENTENNIAL PARK
OPTION 2

DATE: _____
 CONTRACT NO: _____
 DRAWN BY: _____
 APPROVED BY: _____

