
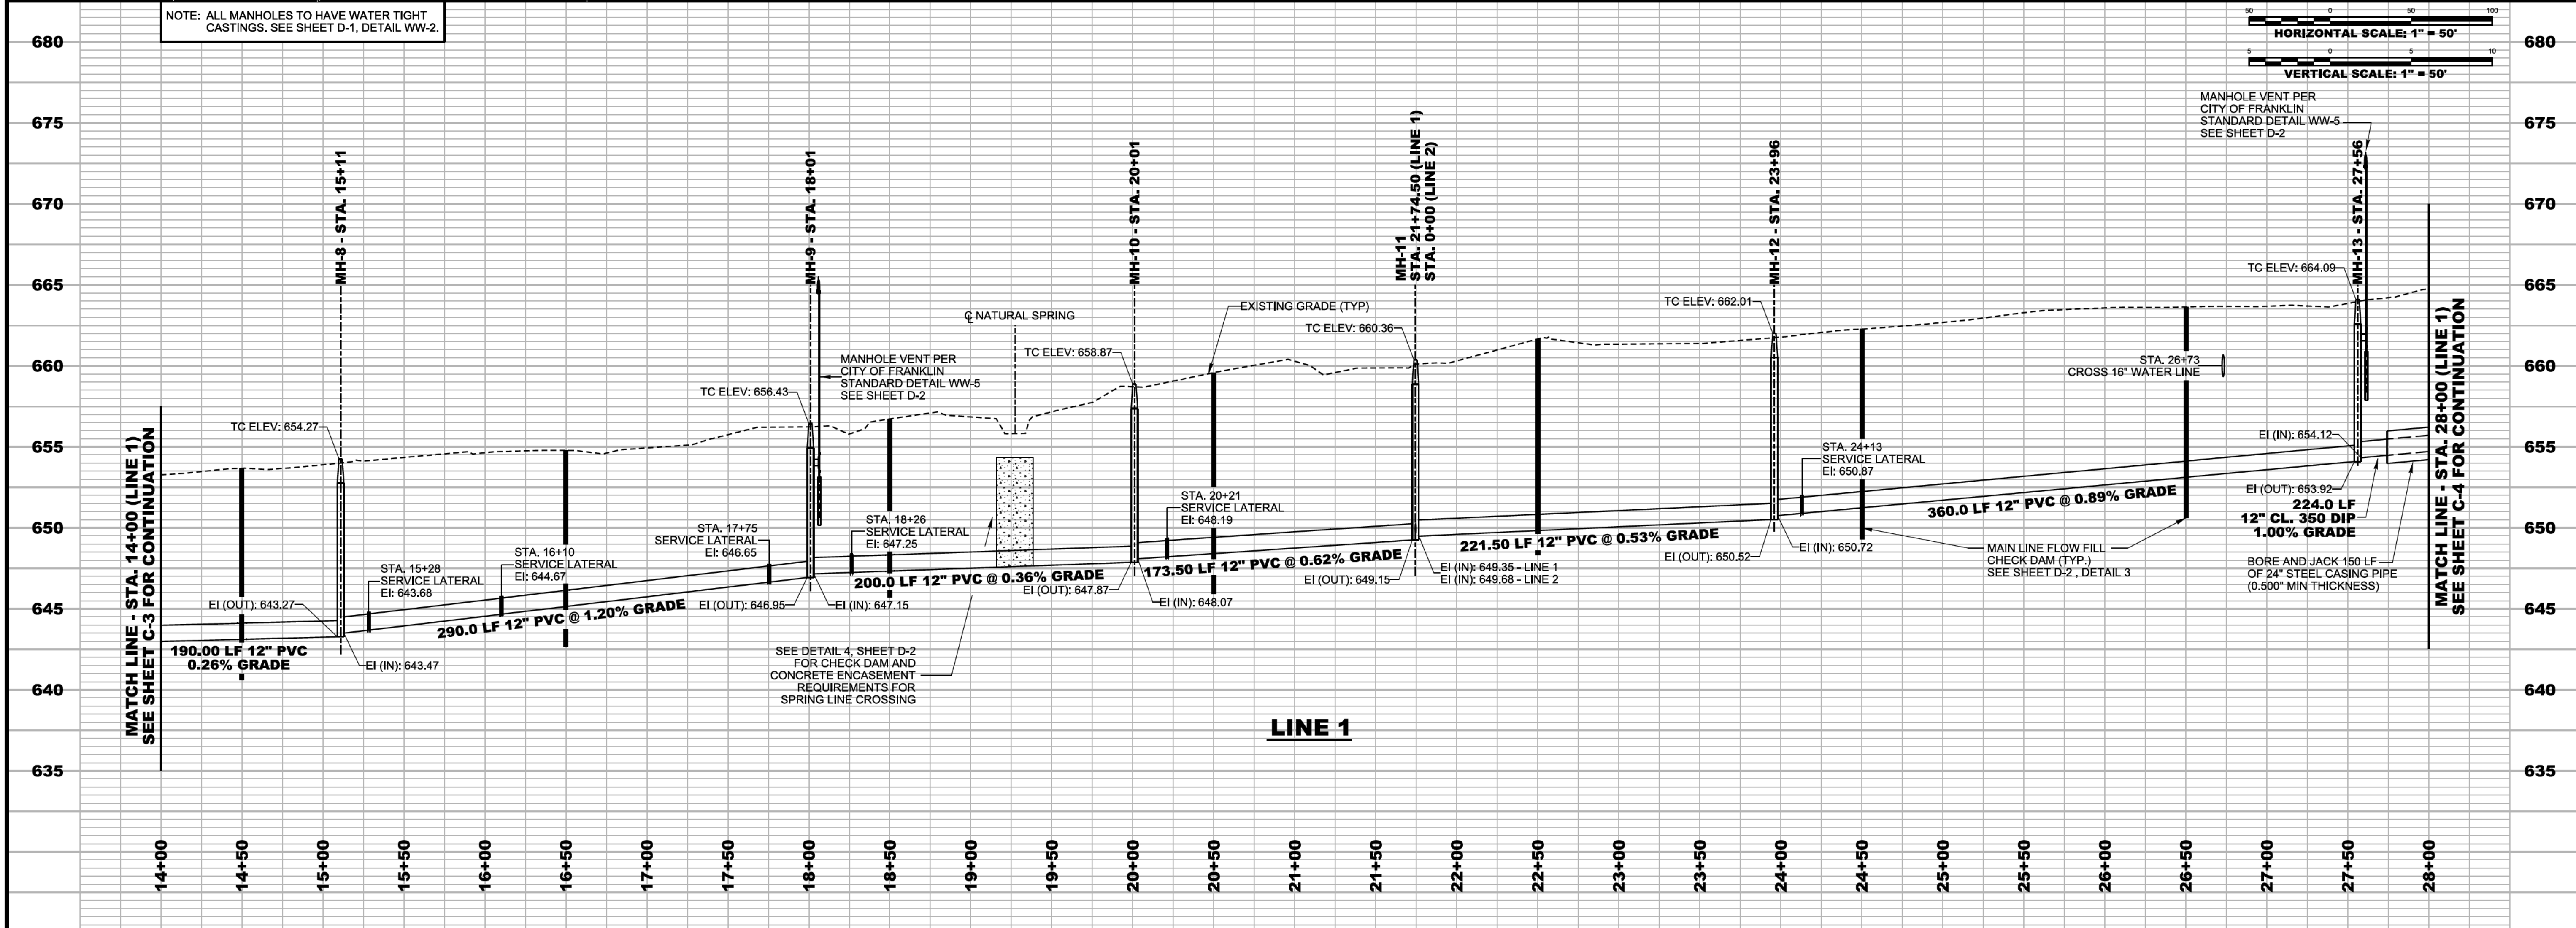


THIS DRAWING AND THE DESIGN SHOWN IS THE PROPERTY OF HETHCOAT & DAVIS, INC. THE REPRODUCTION, COPYING, OR USE OF THIS DRAWING WITHOUT THEIR WRITTEN CONSENT IS PROHIBITED AND ANY INFRINGEMENT WILL BE SUBJECT TO LEGAL ACTION. COPYRIGHT©, HETHCOAT & DAVIS, INC.

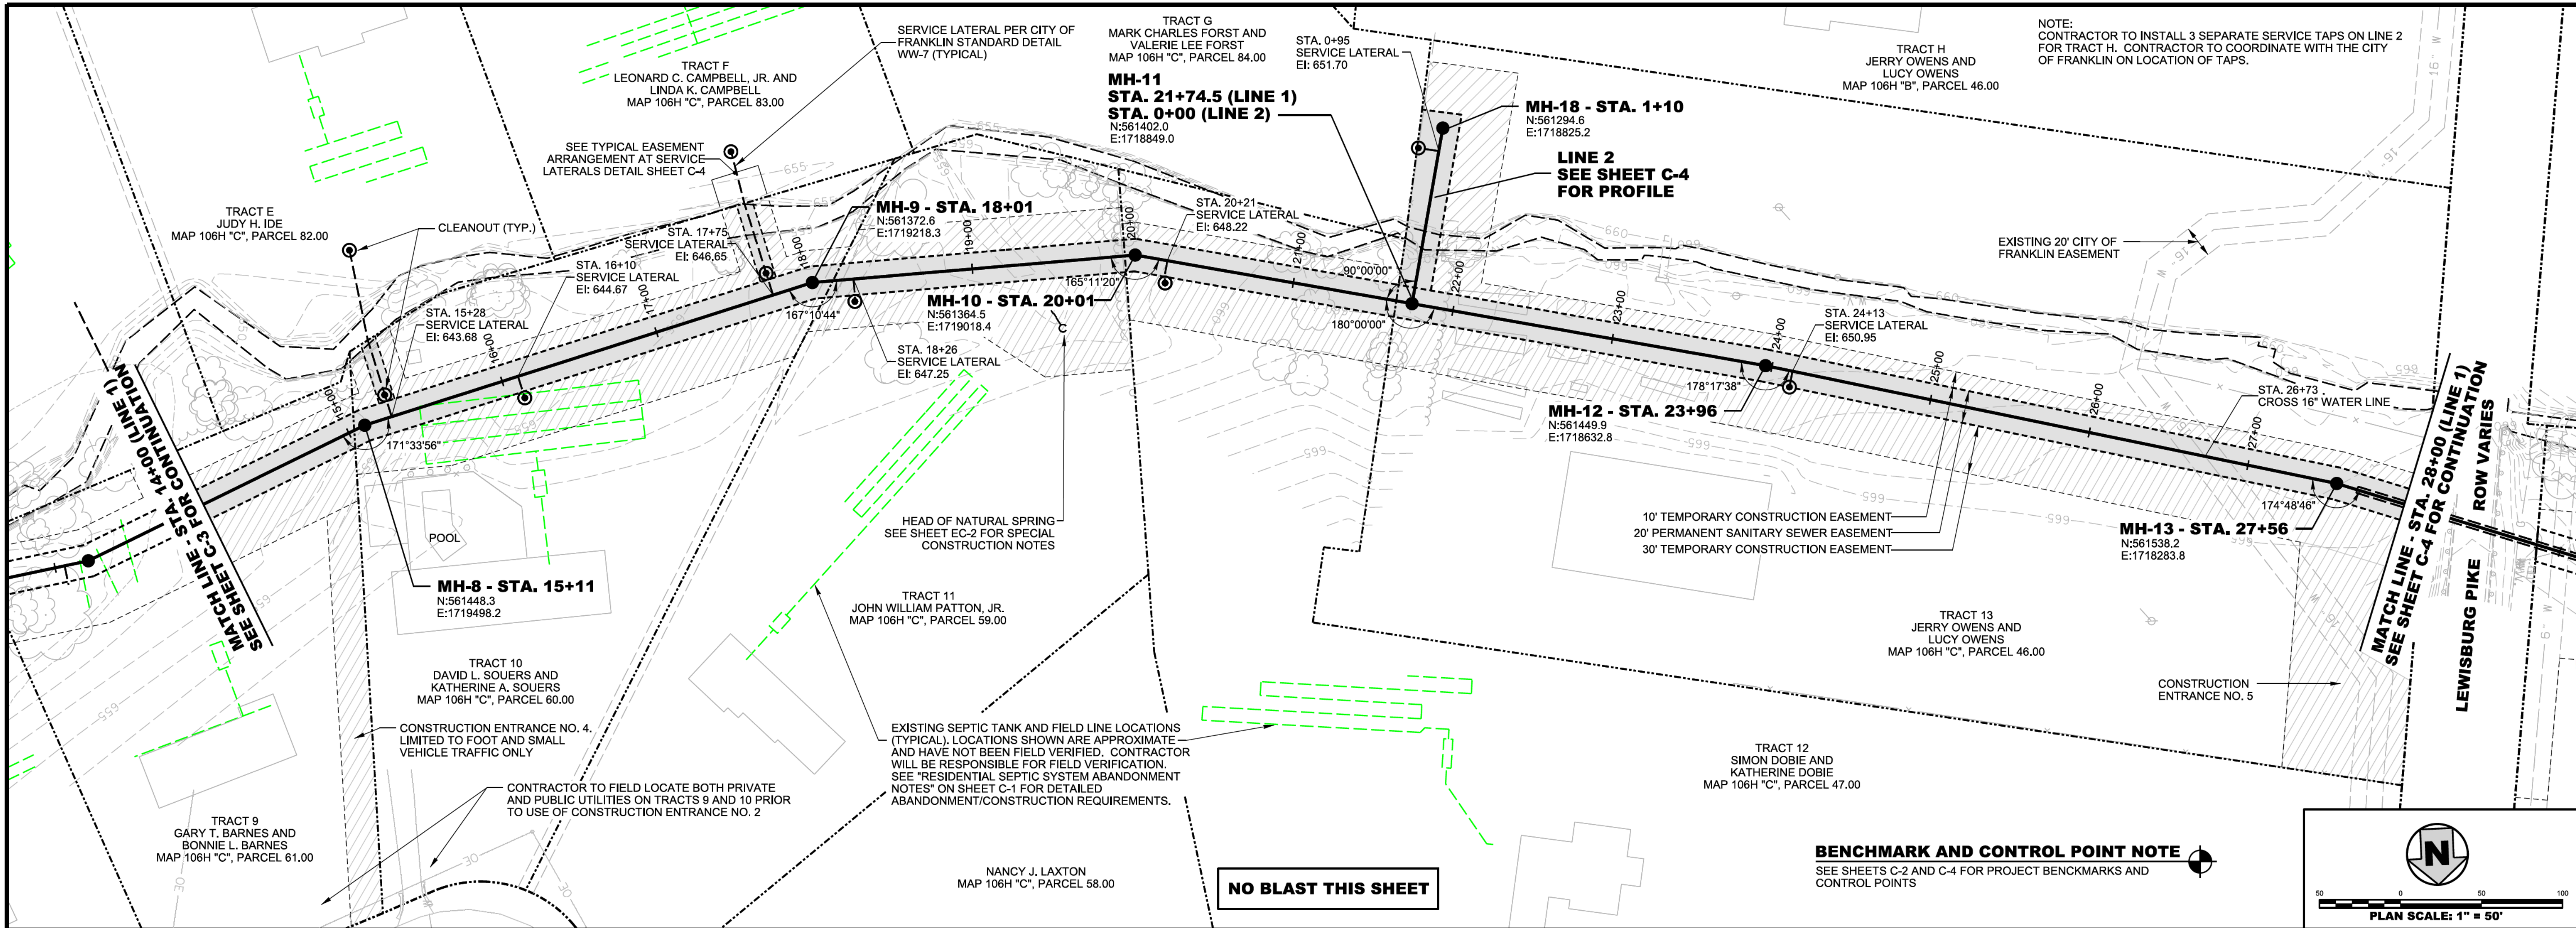

HETHCOAT & DAVIS
ENGINEERS PLANNERS

CITY OF FRANKLIN
SANITARY SEWER SYSTEM IMPROVEMENTS
HENPECK LANE INTERCEPTOR SEWER

FRANKLIN, TENNESSEE

DR.	CHK.	DATE	DESCRIPTION
		10/31/18	100% SUBMITTAL

C-3

FILE NO. 1082-05