



MH - Concept 1.0.dwg

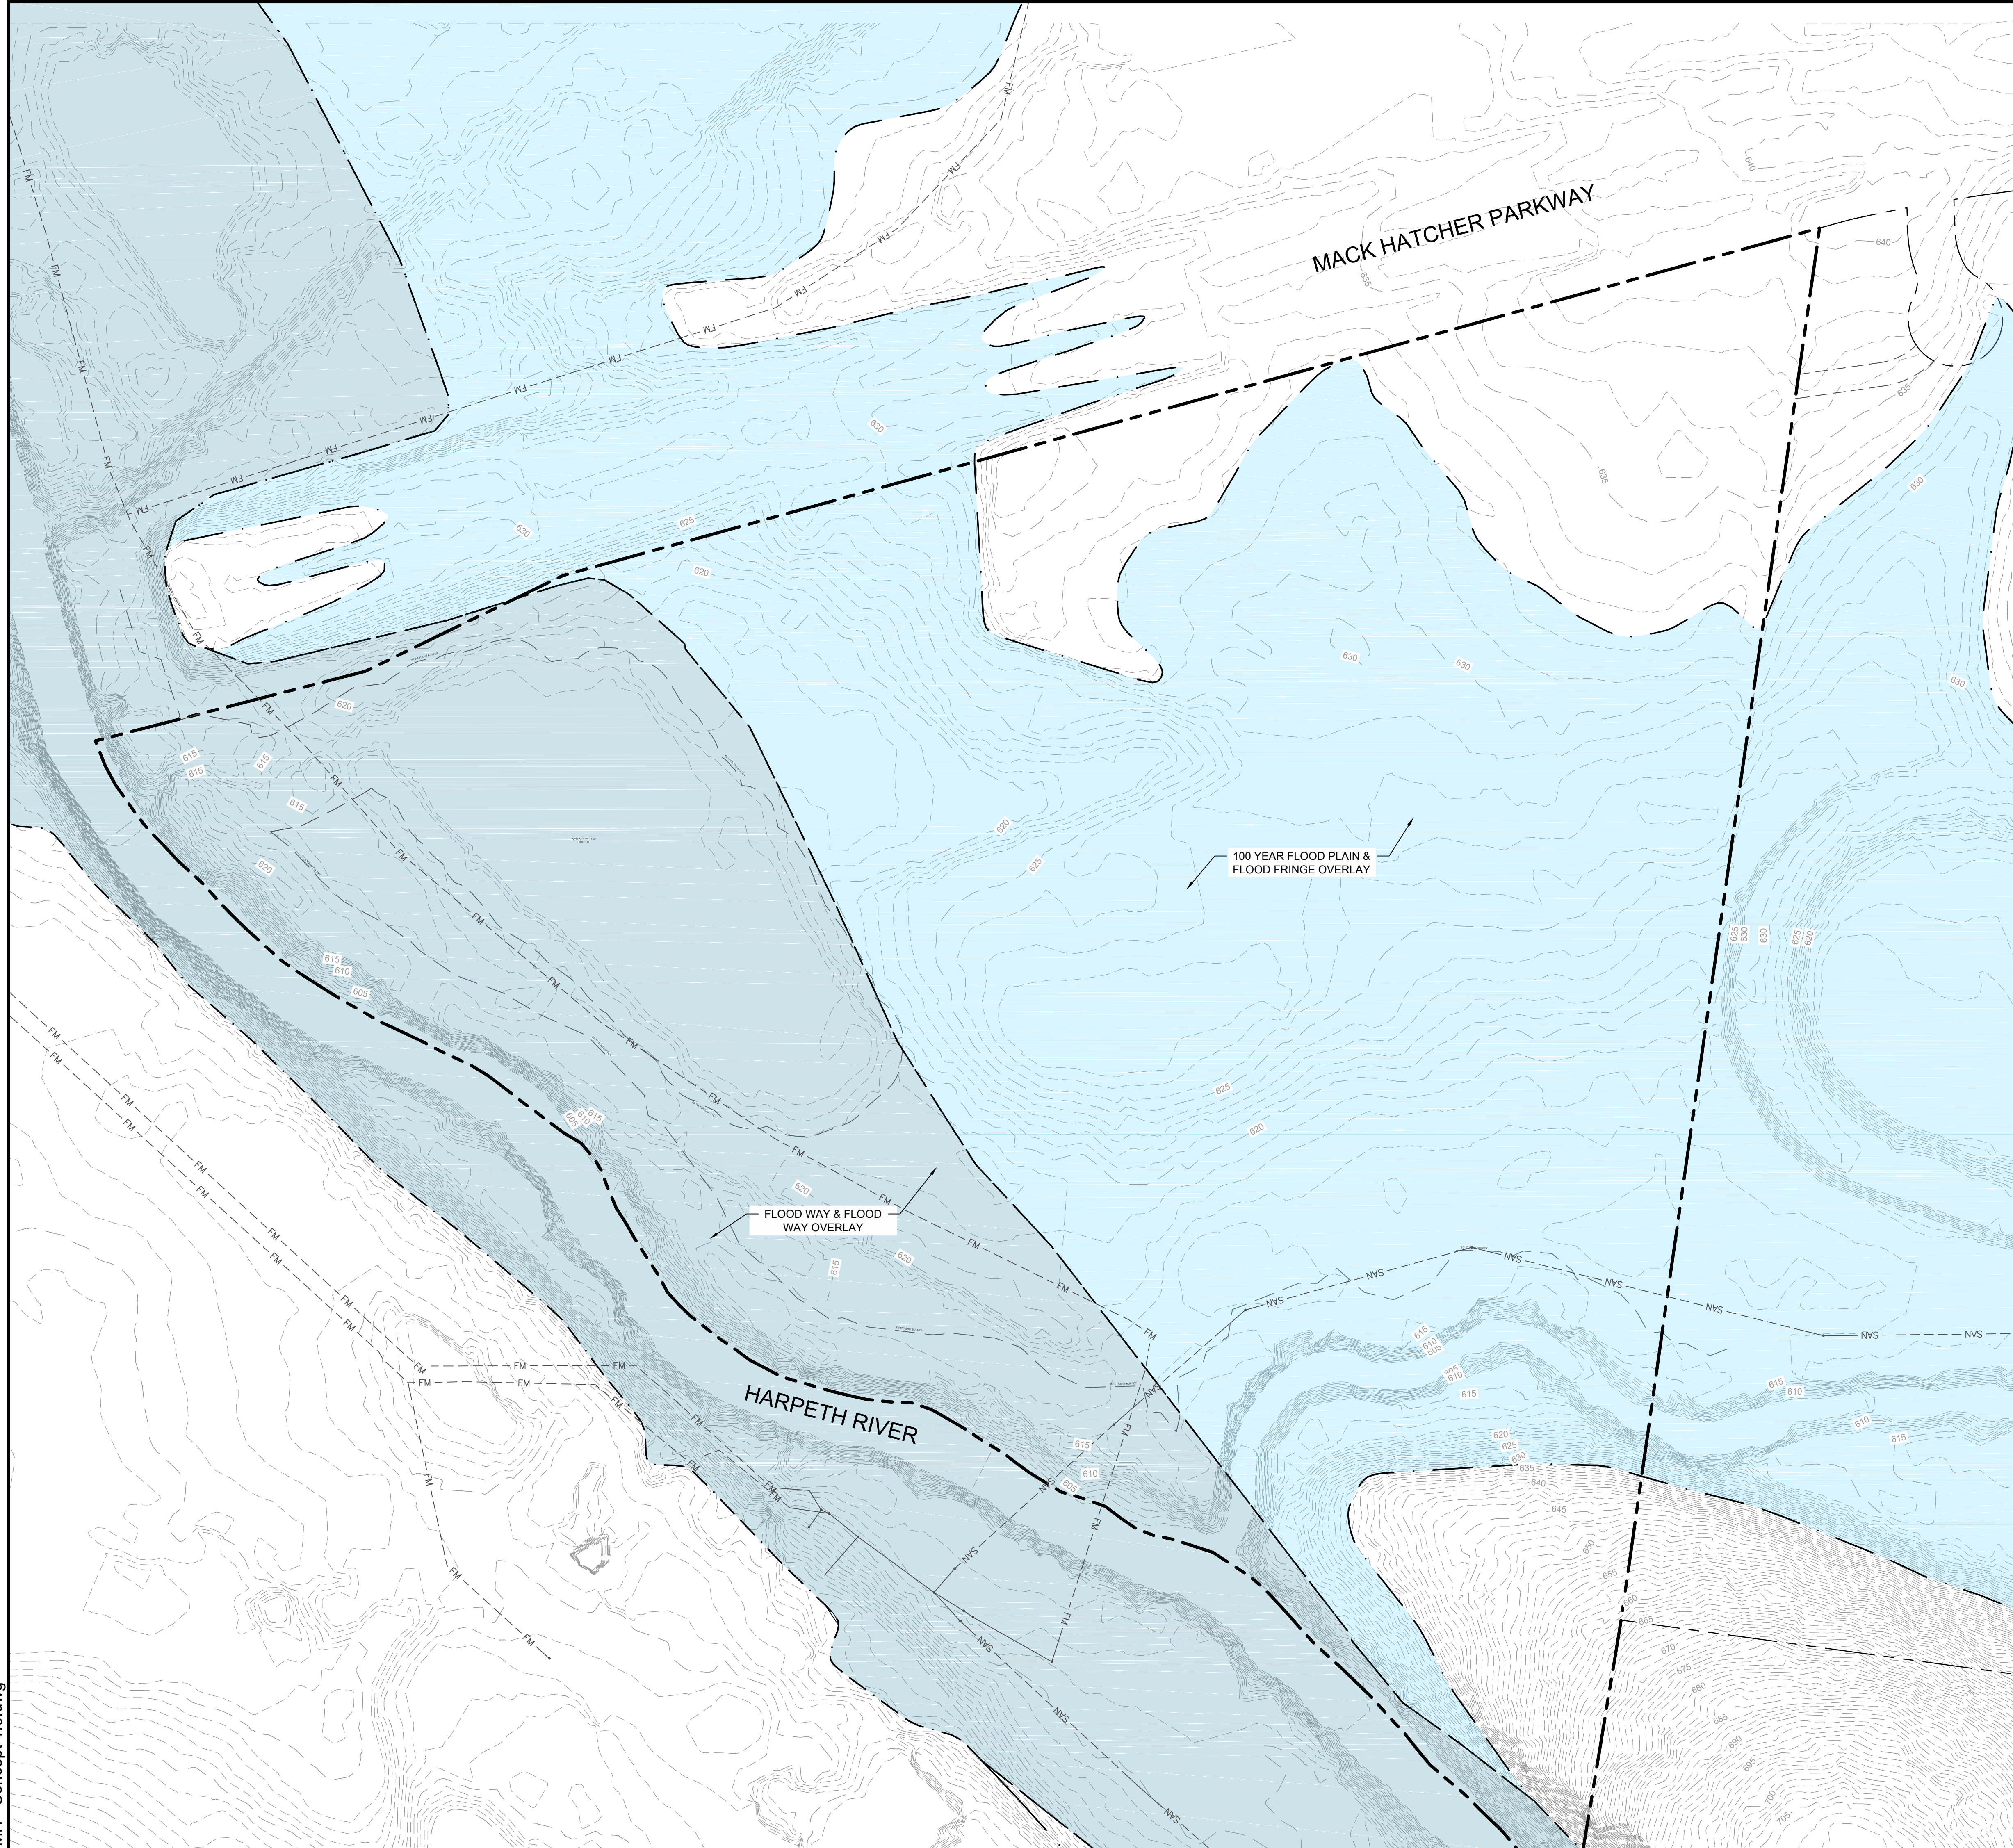

VICINITY MAP
NOT TO SCALE

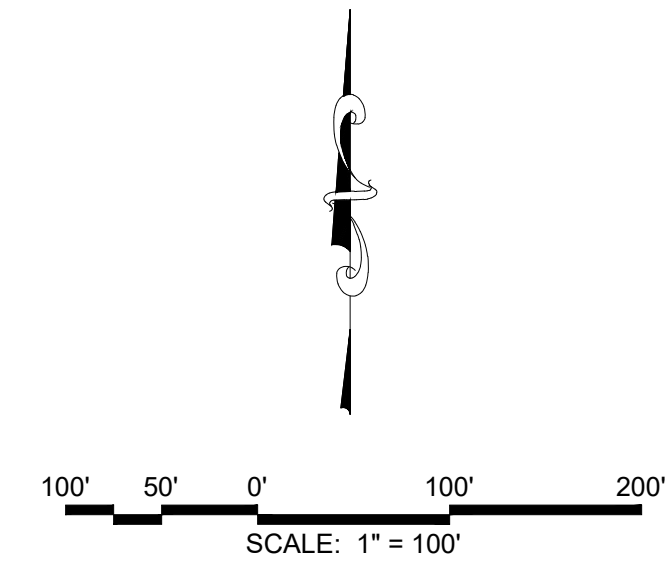

**HISTORIC
FRANKLIN
TENNESSEE**

FULMER
ENGINEERING
2002 RICHARD JONES RD - SUITE C304
NASHVILLE, TENNESSEE 37215
INFO@FULMERENG.COM • (615) 516-8477

EXISTING CONDITIONS EXHIBIT

CONCEPTUAL PLANS FOR:
CITY OF FRANKLIN
MACK HATCHER PARKWAY
FRANKLIN, WILLIAMSON COUNTY, TENNESSEE 37065

DR.	DATE	DESCRIPTION

C1.0

MACK HATCHER