


LEGEND

- PROPOSED FIRE HYDRANT
- PROPOSED LIGHT POLE
- CURB INLET
- EXISTING MANHOLE
- 5/8" IRON PIN SET THIS PLAT
- UTILITY STUB OUT
- SIGN POST
- STREET ADDRESS
- PROPERTY/R.O.W. LINE
- PUBLIC UTILITY DRAINAGE & ACCESS EASEMENT
- PROPOSED 8" WATER LINE
- EXISTING 8" SEWER LINE
- EXISTING 12" SEWER LINE
- PROPOSED 18" STORM LINE
- SANITARY SEWER EASEMENT
- MILCROFTON EASEMENT
- SEE NOTES 12 & 17
- PUBLIC UTILITY DRAINAGE & ACCESS EASEMENT
- MIDDLE TENNESSEE ELECTRIC MEMBERSHIP CORPORATION EASEMENT
- SEE NOTES 12 & 17
- MANHOLE DEPTH TAKEN FROM PLANS D=11.2'
- UTILITY POLE
- DRAINAGE EASEMENT TYPICAL

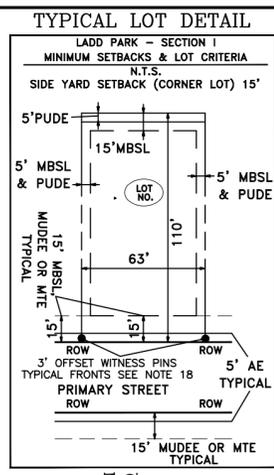

CERTIFICATE OF OWNERSHIP

I (We) hereby certify that I am (we are) the owner(s) of the property shown hereon of record in SEE BELOW and adopt the plan of subdivision of the property shown hereon and dedicate all public ways and easements as noted. No lot(s) as shown hereon shall again be subdivided, redivided, altered or changed so as to produce less area than is hereby established until otherwise approved by the Franklin Municipal Planning Commission, and under no condition shall such lot(s) be made to produce less area than is prescribed by the restrictive covenants as of record in Book _____ Page _____ R.O.W.C., Tennessee, running with the title to the property. I (We) further certify that there are no liens on this property, except as follows:

Book _____ Page _____ R.O.W.C., Tennessee.

By: _____ Date: _____

JULIE ELLIS, CFO THE JONES COMPANY OF TENNESSEE, LLC
OWNER OF MAP 106, PORTION OF PARCEL 181.38 BOOK 6296, PG. 979

CERTIFICATE OF APPROVAL OF SUBDIVISION
NAME, STREET NAMES AND ADDRESSING

Subdivision name and street names approved by the Williamson County Emergency Management Agency.

Williamson County Emergency Management Agency Date

City of Franklin, Tennessee Date

CERTIFICATE OF APPROVAL OF WATER AND SEWER SYSTEMS

I hereby certify that:

- (1) the sewer systems designated in HIGHLANDS AT LADD PARK PUD SUBDIVISION, SECTION 31, Subdivision have been installed in accordance with City specifications, or
- (2) a performance agreement and surety in the amount of \$_____ for the sewer system has been posted with the City of Franklin, Tennessee, to assure completion of such systems.

Director, Water Management Department Date
City of Franklin, Tennessee (Where applicable)

(3) a performance bond in the amount of \$_____ for the on site water system and/or \$_____ for off-site water system has been posted with the Milcrofton Utility District to assure completion of such systems.


General Manger Milcrofton Date
Utility District

CERTIFICATE OF SURVEY

I (We) hereby certify that the subdivision plat as shown hereon is correct and that all of the monuments shown hereon have been placed as indicated. This subdivision plat correctly represents a survey made under my supervision on the _____ day of _____ 20____.

Michael R. Williams TN RLS # 1906
HFR Design, Inc.

- NOTES:**
- 1) THE PURPOSE OF THIS PLAT IS TO CREATE 27 NEW RESIDENTIAL LOTS AND DEDICATE ROW AND EASEMENTS FOR HIGHLANDS AT LADD PARK SECTION 31.
 - 2) ALL DISTANCES WERE MEASURED WITH E.D.M. EQUIPMENT AND HAVE BEEN ADJUSTED FOR TEMPERATURE.
 - 3) UTILITIES HAVE BEEN PLOTTED FROM SURFACE FEATURES FOUND AT THE TIME OF SURVEY AND AVAILABLE MAPS AND RECORDS. THERE MAY BE OTHER UTILITIES, THE EXISTENCE OF WHICH ARE NOT KNOWN TO THE UNDERSIGNED. SIZE AND LOCATION OF ALL UNDERGROUND UTILITIES MUST BE VERIFIED BY THE APPROPRIATE UTILITY COMPANY PRIOR TO ANY CONSTRUCTION.
 - 4) BY SCALING, GRAPHIC INTERPOLATION AND PLOTTING THE SUBJECT PROPERTY IS LOCATED IN ZONE "X" AREAS DETERMINED TO OUTSIDE THE SPECIAL FLOOD HAZARD AREA AND THE 100 YEAR FLOOD LINE IS AS SHOWN ON F.E.M.A. "FLOOD RATE INSURANCE MAP", MAP NOS. 4718700355F & 4718700360F, BOTH DATED: 9-29-06.
 - 5) 5" DRAINAGE AND UTILITY EASEMENT ALONG ALL EXTERIOR BOUNDARY LINES AND ALONG ROAD RIGHT-OF-WAYS, AND 5' ALONG EACH SIDE OF INTERIOR LOT LINES. SEE TYPICAL LOT DETAIL.
 - 6) 5/8" IRON RODS WITH CAPS (●) SET AT ALL CORNERS UNLESS OTHERWISE SHOWN. SEE TYPICAL LOT DETAIL.
 - 7) WITHIN NEW DEVELOPMENTS AND FOR OFF-SITE LINES CONSTRUCTED AS A RESULT OF, OR TO PROVIDE SERVICE TO, THE NEW DEVELOPMENT, ALL UTILITIES (INCLUDING CABLE TELEVISION, ELECTRICAL, NATURAL GAS SEWER, TELEPHONE AND WATER LINES) SHALL BE PLACED UNDERGROUND.
 - 8) THERE SHALL BE NO CLEARING, GRADING, CONSTRUCTION, STORAGE OR DISTURBANCE OF VEGETATION ALLOWED IN THE STREAM BUFFER EXCEPT AS PERMITTED BY THE CITY ENGINEER.
 - 9) STREET LIGHTS LOCATIONS AND QUANTITIES ARE APPROXIMATE. FINAL POSITIONING AND QUANTITY SHALL BE AT DIRECTION OF MTEMC.
 - 10) THIS PROPERTY IS FOUND ON WILLIAMSON COUNTY TAX MAP 106 AND BEING PORTION OF PARCEL 181.38.
 - 11) THIS PROPERTY IS ZONED R2 AND GCCO-6/CONVENTIONAL; MINIMUM DEPTH=100', WIDTH AT SETBACK=63', SEE TYPICAL LOT DETAIL FOR SPECIFIC SETBACK AND EASEMENT INFORMATION FOR EACH LOT.
 - 12) ALL MILCROFTON UTILITY DISTRICT (MUD) EASEMENTS ARE EXCLUSIVE EASEMENTS. NO EXCAVATION, BUILDING, STRUCTURE OR OBSTRUCTION OF ANY KIND MAY BE CONSTRUCTED OR PERMITTED WITHIN THE EASEMENTS, EXCEPT PAVEMENT FOR A DRIVEWAY THAT CROSSES AN EASEMENT. NO TREES OR SHRUBBERY MAY BE PLANTED WITHIN THE EASEMENTS. MUD WILL HAVE UNRESTRICTED ACCESS TO ALL OF ITS LINES, METERS, VALVES, VAULTS AND OTHER WATER SYSTEM FACILITIES WITHIN THE EASEMENTS WITHOUT SEEKING ANY FURTHER PERMISSION. MUD HAS THE RIGHT TO DISTURB OR REMOVE ANY IMPERMISSIBLE ITEMS WITHIN THE EASEMENTS. THE PROPERTY OWNER WILL BE RESPONSIBLE FOR REPAIRING OR REPLACING ANY SUCH ITEMS AT THE PROPERTY OWNER'S EXPENSE.
 - 13) THE 5' ACCESS EASEMENTS (AE) AS SHOWN HEREON SHALL CONTAIN CONCRETE SIDEWALK AND AND BE MAINTAINED BY THE HOA OR PROPERTY OWNERS.
 - 14) ALL OPEN SPACE IS PUBLIC UTILITY, DRAINAGE AND ACCESS EASEMENT (PUDAE) AND SHALL BE MAINTAINED BY THE HOA OR PROPERTY OWNERS. MAINTENANCE OF ALL DRAINAGE EASEMENTS AND STORMWATER MANAGEMENT FEATURES SHALL BE THE RESPONSIBILITY OF THE PROPERTY OWNER(S) OR THE HOA. ALL SIDEWALKS AND TRAILS OUTSIDE OF PUBLIC RIGHT-OF-WAY SHALL BE WITHIN PUBLIC ACCESS EASEMENTS AND SHALL BE MAINTAINED BY THE HOA. ALL PUBLIC FEATURES AND STRUCTURES PLACED WITHIN ANY OPEN SPACE SHALL HAVE PUBLIC ACCESS EASEMENT.
 - 15) THERE IS A 3' MINIMUM GARAGE SETBACK FOR ALL STREET LOADED GARAGES MEASURED FROM THE FRONT FACADE OF THE HOUSE.
 - 16) CURRENT OWNER HAS NO KNOWLEDGE OF ANY ENTITY HAVING MINERAL RIGHTS TO THE SUBJECT PROPERTY.
 - 17) THERE SHALL BE A 15' MIDDLE TENNESSEE ELECTRIC MEMBERSHIP CORPORATION EASEMENT ALONG ALL ROAD CREATED HEREON, EXCEPT WHERE THERE IS A PROPOSED MILCROFTON UTILITY DISTRICT WATERLINE (SEE NOTE 12).
 - 18) ALL FRONT PROPERTY CORNERS THAT FALL WITHIN THE CONCRETE SIDEWALKS WILL NOT BE SET IN THE CONCRETE SIDEWALK, BUT SHALL HAVE AN OFFSET INSIDE THE LOT FOR A WITNESS PIN APPROXIMATELY 1' FROM BACK OF WALK.
 - 19) NO OBSTRUCTIONS OR ENCROACHMENTS WHICH IMPEDE THE FLOW OF STORMWATER SHALL BE PERMITTED WITHIN PUBLIC DRAINAGE EASEMENTS BETWEEN LOTS. THE CITY OF FRANKLIN IS NOT RESPONSIBLE FOR REPAIR OR REPLACEMENT OF ANY ENCROACHMENTS THAT ARE DAMAGED OR REMOVED IN THE COURSE OF MAINTENANCE ACTIVITY WITHIN EASEMENTS.
 - 20) NO OPAQUE FENCES ARE ALLOWED TO ABUT THE OPEN SPACE LOTS.
 - 21) THE CITY OF FRANKLIN WATER MANAGEMENT DEPARTMENT HAS UNRESTRICTED ACCESS TO ITS DOMESTIC WATER, SANITARY SEWER, RECLAIM WATER LINES OR SYSTEM IMPROVEMENTS LOCATED WITHIN ITS EXCLUSIVE EASEMENTS WITHIN THE DEVELOPMENT. IN THE EVENT LANDSCAPING, FENCING, CONCRETE OR OTHER STRUCTURES ARE INSTALLED OR PLACED WITHIN A CITY OF FRANKLIN EASEMENT, THE CITY OF FRANKLIN SHALL HAVE THE RIGHT TO REMOVE SUCH ENCROACHMENTS WITHIN THE EASEMENT AS MAY BE NECESSARY FOR THE CITY OF FRANKLIN TO REPAIR, MAINTAIN OR REPLACE ITS INFRASTRUCTURE WHICH IS NOW OR IN THE FUTURE MAY BE LOCATED WITHIN THE EASEMENT WITHOUT OBTAINING ANY FURTHER PERMISSION FROM THE PROPERTY OWNER OR HOA. THE PROPERTY OWNER OR HOA SHALL BE RESPONSIBLE FOR REPAIRING AND/OR REPLACING ANY SUCH LANDSCAPING, FENCING, CONCRETE OR OTHER STRUCTURES REMOVED OR DISTURBED BY THE CITY OF FRANKLIN IN COMMON OPEN SPACE LOTS AND IN AREAS OWNED BY THE PROPERTY OWNER OR HOA AT NO EXPENSE TO THE CITY OF FRANKLIN. INDIVIDUAL HOMEOWNERS SHALL BE RESPONSIBLE FOR STRUCTURES REMOVED OR DISTURBED BY THE CITY OF FRANKLIN WITHIN AN EASEMENT ON THE HOMEOWNERS' LOT AT THE HOMEOWNERS' EXPENSE.
 - 22) THERE SHALL BE NO MOWING, CLEARING, GRADING, CONSTRUCTION, STORAGE OR DISTURBANCE OF VEGETATION IN RIPARIAN BUFFERS EXCEPT AS PERMITTED BY THE CITY ENGINEER OR HIS DESIGNEE.

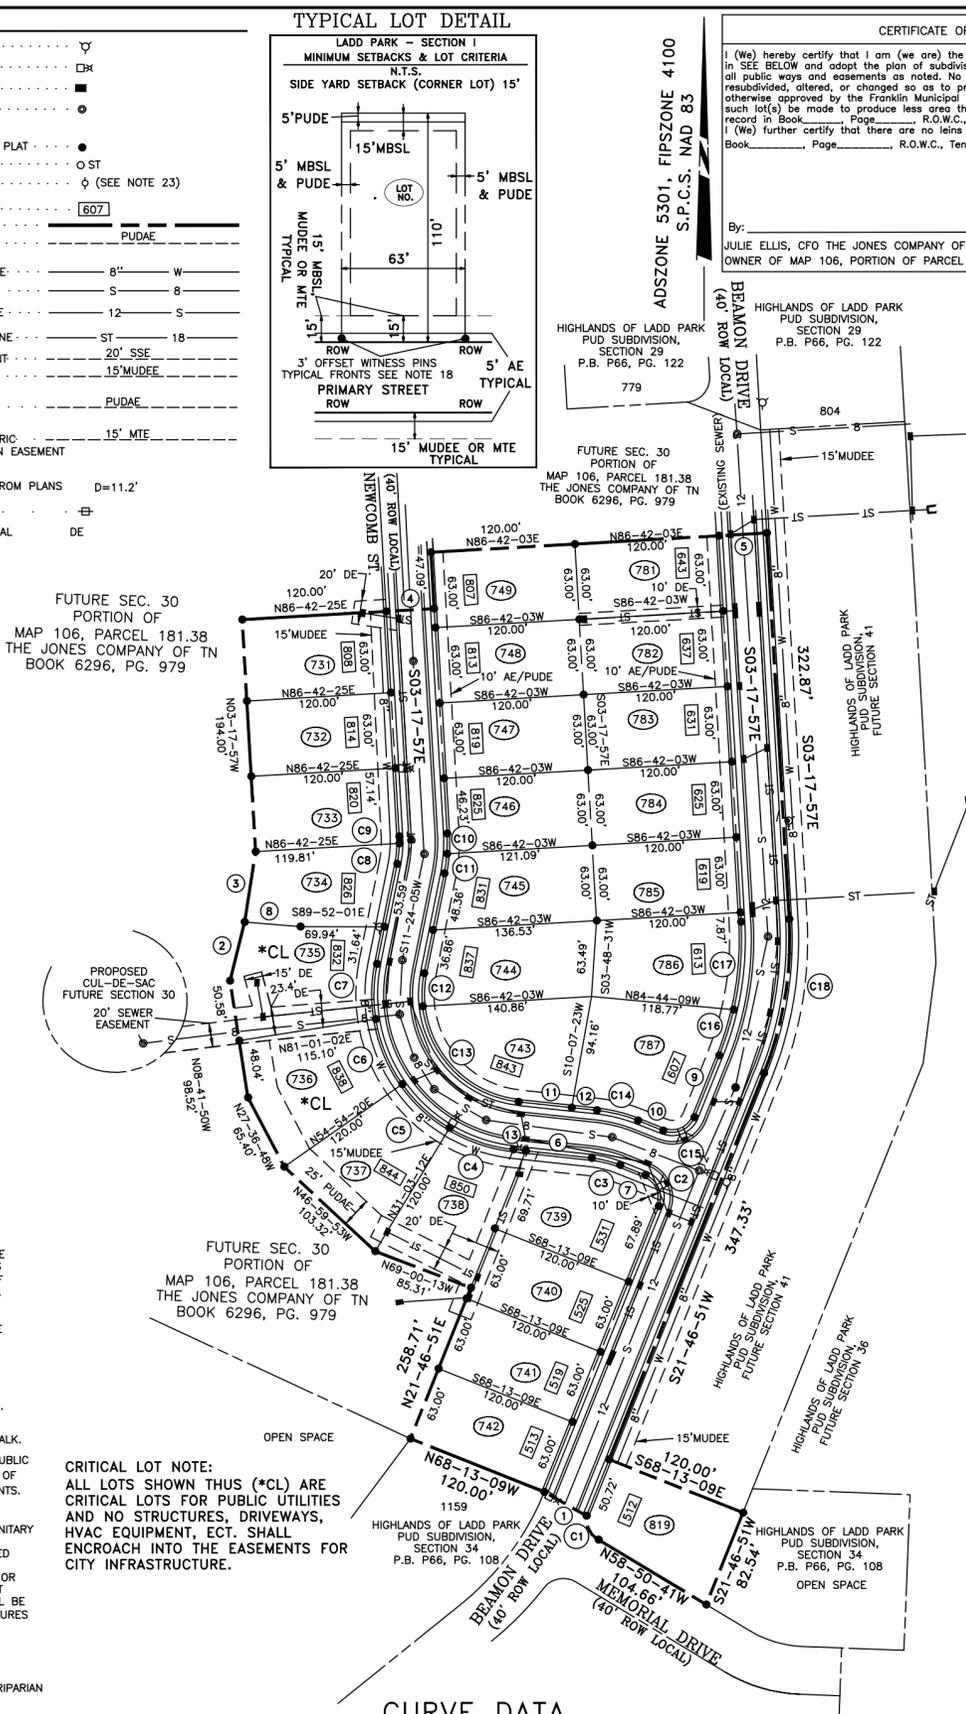

CERTIFICATE OF APPROVAL OF STREETS, DRAINAGE AND SIDEWALKS

I hereby certify that:

- (1) the streets, drainage and sidewalks designated in THE HIGHLANDS AT LADD PARK PUD, SECTION 31 have been installed in accordance with City specifications, or
- (2) a performance agreement and surety in the amount of \$_____ for streets, \$_____ for drainage and \$_____ for sidewalks has been posted with the City of Franklin, Tennessee to assure completion of such improvements.

Director Streets Department Date
City of Franklin, Tennessee

CERTIFICATE OF APPROVAL FOR RECORDING

Approved by the Franklin Municipal Planning Commission, Franklin, Williamson County, Tennessee, with the exception of such conditions, if any, as are noted in the Planning Commission minutes for the _____ day of _____ 20____, and this plat has been approved for recording in the Register's Office of Williamson County.

Secretary: Franklin Municipal Planning Commission Date

LINE TABLE

NO.	BEARING	DIST.
1	N60-24-10W	40.38'
2	N13-53-06E	50.56'
3	N08-52-15E	59.47'
4	N86-42-03E	40.00'
5	N86-42-03E	40.00'
6	S83-50-27E	55.15'
7	S68-13-09E	22.65'
8	S85-16-20E	46.63'
9	S21-46-51W	55.67'
10	N68-13-09W	22.65'
11	N83-50-27W	44.52'
12	N83-50-27W	21.03'
13	S83-50-27E	10.38'

SINGLE FAMILY LOT PLANTING REQUIREMENTS:
The following canopy trees are required for each single-family lot. There shall be a total of 48 trees required in Section 25.

Lot Size:	Canopy Trees Required (Min. 3" caliper)
Less than 10,000 square feet	2
10,001-12,500	3
12,501 - 20,000	4

LOT AREA TABLE			LOT AREA TABLE			LOT AREA TABLE		
LOT NO.	SQ. FT.	ACRES	LOT NO.	SQ. FT.	ACRES	LOT NO.	SQ. FT.	ACRES
731	8,160.19	0.187	742	7,560.00	0.174	784	7,560.00	0.174
732	7,560.00	0.174	743	9,559.26	0.219	785	7,560.00	0.174
733	7,559.63	0.174	744	8,834.50	0.203	786	8,779.57	0.202
734	7,740.22	0.178	745	8,086.56	0.186	787	10,991.83	0.252
735	10,250.87	0.235	746	7,566.06	0.174	788	8,667.28	0.199
736	10,140.42	0.233	747	7,560.00	0.174	TOTAL ROW	58,706.28	1.348
737	9,117.10	0.209	748	7,560.00	0.174	TOTAL	283,668.26	6.512
738	8,925.40	0.205	749	7,560.00	0.174			
739	9,863.03	0.226	781	7,560.00	0.174			
740	7,560.00	0.174	782	7,560.00	0.174			
741	7,560.00	0.174	783	7,560.00	0.174			

CURVE DATA

NO.	DELTA	RADIUS	TANGENT	LENGTH	CHORD	BEARING
C1	67-51-37	20.00'	13.45'	23.69'	22.33'	N26-47-41W
C2	90-00-00	20.00'	20.00'	31.42'	28.28'	S23-13-09E
C3	15-37-18	90.00'	12.35'	24.54'	24.46'	S76-01-48E
C4	24-53-39	130.00'	28.69'	56.48'	56.04'	S71-23-38E
C5	25-51-09	130.00'	27.46'	54.12'	53.73'	S47-01-14E
C6	26-06-42	130.00'	30.15'	59.25'	59.15'	S22-02-19E
C7	20-23-03	130.00'	23.37'	46.25'	46.01'	S01-12-34W
C8	10-58-09	90.00'	8.64'	17.23'	17.20'	S05-55-01W
C9	03-43-54	90.00'	2.93'	5.86'	5.86'	S01-26-01E
C10	07-24-42	130.00'	8.42'	16.82'	16.80'	N00-24-23E
C11	07-17-21	130.00'	8.28'	16.54'	16.53'	N07-45-25E
C12	17-34-16	90.00'	13.91'	27.60'	27.49'	N02-36-57E
C13	77-40-16	90.00'	72.45'	122.01'	112.88'	N45-00-19W
C14	15-37-18	130.00'	17.83'	35.44'	35.33'	N76-01-48W
C15	90-00-00	20.00'	20.00'	31.42'	28.28'	S66-46-51W
C16	08-48-55	260.00'	20.04'	40.00'	39.96'	S17-22-24W
C17	16-15-54	260.00'	37.15'	73.81'	73.56'	S04-49-59W
C18	25-04-48	300.00'	66.73'	131.32'	130.27'	S09-14-27W

MTEMC CERTIFICATE OF APPROVAL FOR RECORDING

Middle Tennessee Electric Membership Corporation (MTEMC) will provide electric service to the subject property according to the normal operating practices of MTEMC as defined in the rules and regulations, bylaws, policy bulletins and operational bulletins of MTEMC, and in accordance with the plat approval checklist, tree planting guidelines and other regulations contained on the MTEMC website at www.mtemc.com (collectively the "Requirements"). No electric service will be provided until MTEMC's Requirements have been met and approved in writing by an authorized representative of MTEMC. Any approval is, at all times, contingent upon continuing compliance with MTEMC's Requirements.

Middle Tennessee Electric Membership Corporation Date

COF PROJECT # (6713)

THE HIGHLANDS AT LADD PARK PUD SUBDIVISION, FINAL PLAT SECTION 31

FRANKLIN, WILLIAMSON COUNTY, TENNESSEE

TOTAL ACRES: 6.512 TOTAL LOTS: 27

ACRES NEW STREETS: 1.348 FEET NEW STREETS: 1484±

CIVIL DISTRICT: 9TH CLOSURE ERROR: 1:10,000+

SCALE: 1"=100' DATE: 05-14-18

PREPARED BY:

HFR DESIGN

214 Centerville Drive Suite 300
Brentwood, TN 37027
615.370.8500

615.370.8530
hfrdesign.com

Owner/Subdivider:
THE JONES COMPANY OF TENNESSEE, LLC
ATT: JULIE ELLIS, CFO 1221 LIBERTY PIKE
FRANKLIN, TN 37067
PH. 615-595-5439
jellis@livejones.com

SURVEY DIVISION williams@hfrdesign.com