




Existing Conditions and No Build Option

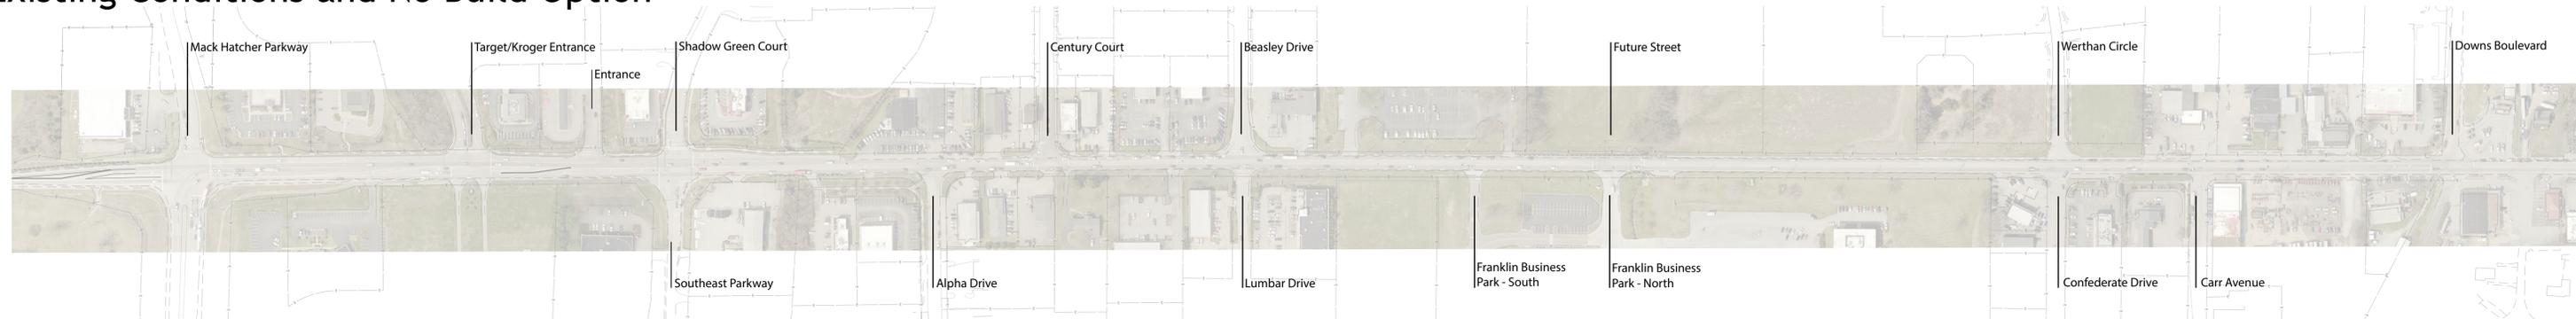

Five-Lane Roadway Concept

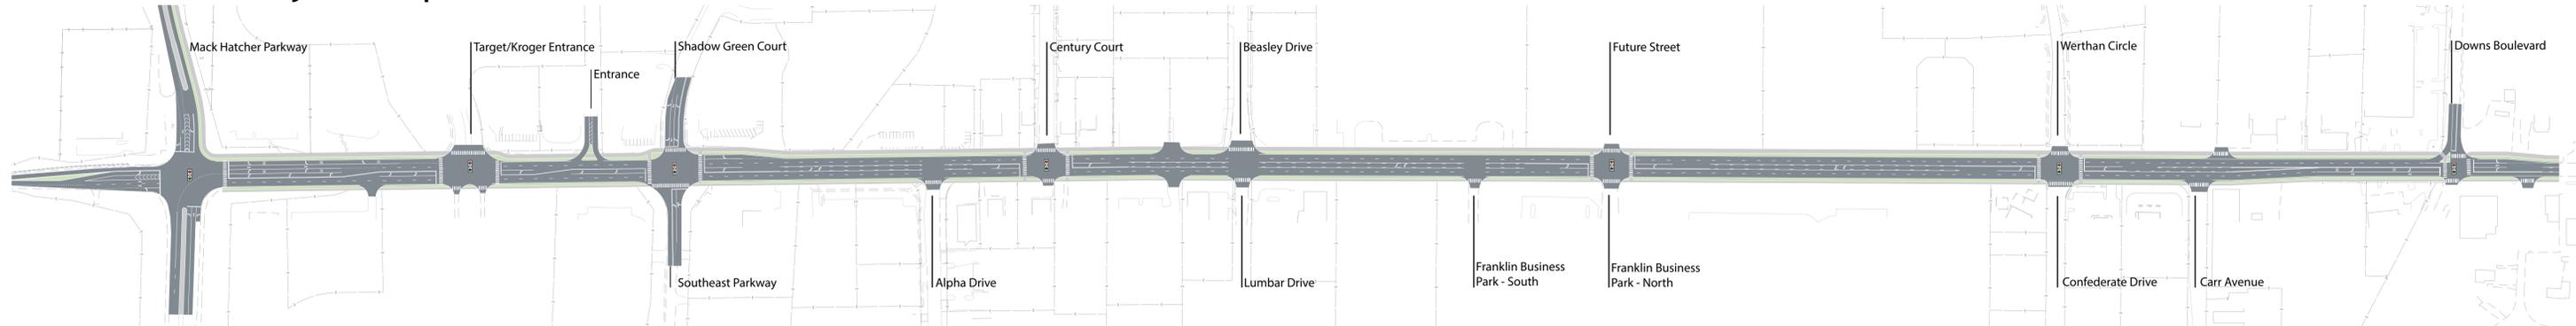

Four-Lane Median Divided Concept

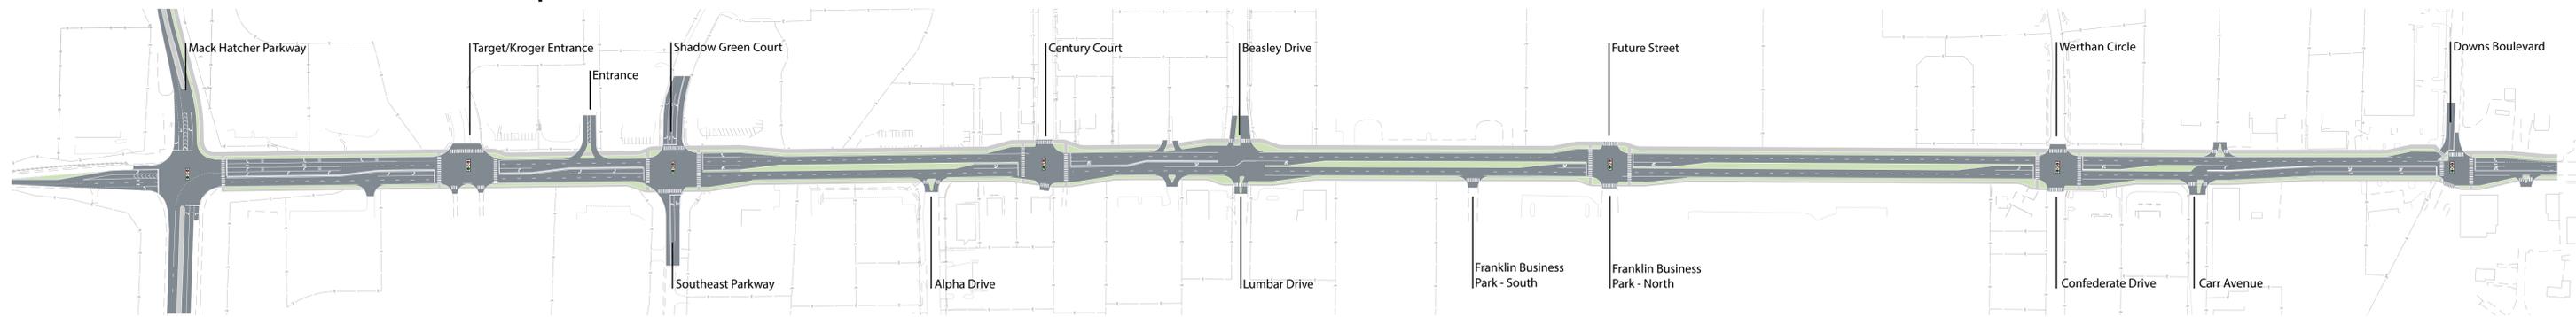

Roundabout Concept



January 2017
0' 100' 200' 400' NORTH



Columbia Avenue Roadway Concepts Franklin, Tennessee



211 Commerce Street, Suite 600, Nashville, Tennessee 37203
PHONE (615) 254-1500 FAX (615) 255-6572