


**A**



**TYPICAL HOME ELEVATION 'A'**

- HOME STYLE WITH GARAGE ACCESSED FROM THE FRONT FACING STREET. GARAGE IS RECESSED A MINIMUM OF 10 FEET FROM THE FRONT ELEVATION AND DRIVEWAYS ARE A MINIMUM OF 22' FROM THE SIDEWALK.
- ONE TO TWO STORIES IN HEIGHT.
- MATERIALS INCLUDE BRICK, SIMULATED STONE, CEMENTATIOUS SIDING, AND ARCHITECTURAL SHINGLES.
- THESE ELEVATIONS HAVE BEEN DESIGNED TO MEET THE REQUIREMENTS OF THE CITY OF FRANKLIN'S ARCHITECTURAL DESIGN STANDARDS AND THE APPROVAL OF THE PLANNING COMMISSION/CITY OF FRANKLIN. CHANGES SHALL NOT BE MADE TO THE APPROVED ELEVATIONS UNLESS APPROVED BY EITHER THE CODES DIRECTOR OR THE PLANNING COMMISSION.
- ELEVATIONS SHOWN ARE TYPICAL FOR THIS DEVELOPMENT. FINAL DESIGN PLANS SHALL BE SUBMITTED WITH THE REQUEST FOR BUILDING PERMITS AND SHALL INDICATE COMPLIANCE WITH THE CITY OF FRANKLIN'S ARCHITECTURAL DESIGN STANDARDS, SPECIFICALLY THE REQUIREMENT FOR EXPOSED FOUNDATIONS OR WATER TABLES/ELEVATED FINISHED FLOORS AND GARAGE DOOR SEPARATION/MAXIMUM WIDTHS.
- BUILDINGS WITH SIDE ELEVATIONS FACING A PUBLIC RIGHT-OF-WAY SHALL HAVE WINDOWS AND ARCHITECTURAL FEATURES SIMILAR TO THE FRONT ELEVATION.
- SINGLE FAMILY HOME SQUARE FOOTAGE RANGE: 2200 SF TO 4500 SF
- THE FINISHED FLOOR ELEVATION OF THE FRONT FACADE TO BE A MINIMUM OF 18 INCHES ABOVE THE FINISHED GRADE.
- FRONT FACING GARAGES ARE REQUIRED TO HAVE GARAGE DOORS NO LARGER THAN 9' IN WIDTH WITH A 2' SEPARATION BETWEEN THE DOORS.

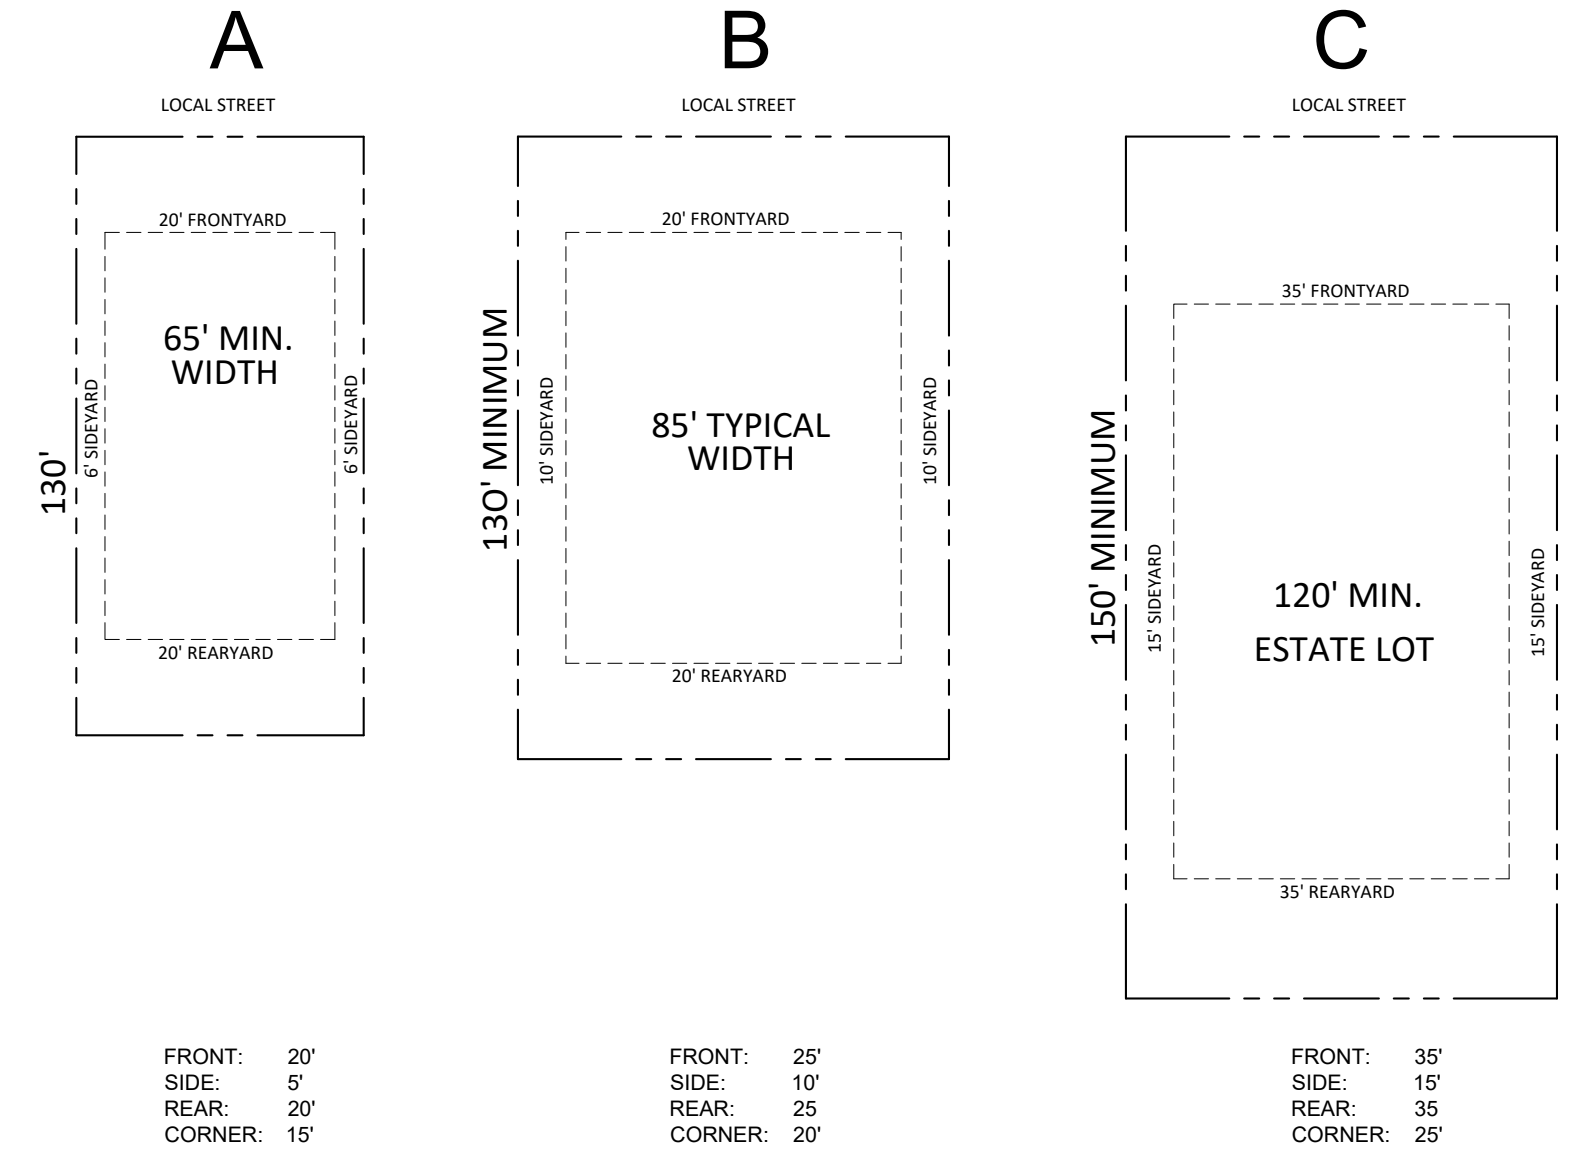

TYPICAL LOT DIAGRAMS AND SETBACKS

**B**



**TYPICAL HOME ELEVATION 'B'**

- HOME STYLE FOR LOTS WITH GARAGE ACCESSED FROM THE STREET WITH SIDE LOADED GARAGE.
- ONE TO TWO STORIES IN HEIGHT.
- MATERIALS INCLUDE BRICK, SIMULATED STONE, CEMENTATIOUS SIDING, AND ARCHITECTURAL SHINGLES.
- SIDE-LOADED GARAGES
- DRIVEWAY IS A MINIMUM OF 22' FROM THE SIDEWALK TO THE GARAGE DOORS.
- ALL TWO CAR GARAGES SHALL HAVE TWO GARAGE DOORS WITH A MAXIMUM WIDTH OF 9' WIDE WITH A 2 FOOT MINIMUM SEPARATION BETWEEN.
- THESE ELEVATIONS HAVE BEEN DESIGNED TO MEET THE REQUIREMENTS OF THE CITY OF FRANKLIN'S ARCHITECTURAL DESIGN STANDARDS AND THE APPROVAL OF THE PLANNING COMMISSION/CITY OF FRANKLIN. CHANGES SHALL NOT BE MADE TO THE APPROVED ELEVATIONS UNLESS APPROVED BY EITHER THE CODES DIRECTOR OR THE PLANNING COMMISSION.
- ELEVATIONS SHOWN ARE TYPICAL FOR THIS DEVELOPMENT. FINAL DESIGN PLANS SHALL BE SUBMITTED WITH THE REQUEST FOR BUILDING PERMITS AND SHALL INDICATE COMPLIANCE WITH THE CITY OF FRANKLIN'S ARCHITECTURAL DESIGN STANDARDS, SPECIFICALLY THE REQUIREMENT FOR EXPOSED FOUNDATIONS OR WATER TABLES/ELEVATED FINISHED FLOORS AND GARAGE DOOR SEPARATION/MAXIMUM WIDTHS.
- BUILDINGS WITH SIDE ELEVATIONS FACING A PUBLIC RIGHT-OF-WAY SHAL HAVE WINDOWS AND ARCHITECTURAL FEATURES SIMILAR TO THE FRONT ELEVATION.
- SINGLE FAMILY HOME SQUARE FOOTAGE RANGE: 2800 SF TO 5000 SF
- THE FINISHED FLOOR ELEVATION OF THE FRONT FACADE TO BE A MINIMUM OF 18 INCHES ABOVE THE FINISHED GRADE.

**C**



**TYPICAL HOME ELEVATION 'C'**

- HOME STYLE FOR LOTS WITH GARAGE ACCESSED FROM THE STREET WITH SIDE LOADED GARAGE.
- ONE TO TWO STORIES IN HEIGHT.
- MATERIALS INCLUDE BRICK, SIMULATED STONE, CEMENTATIOUS SIDING, AND ARCHITECTURAL SHINGLES.
- SIDE-LOADED GARAGES
- DRIVEWAY IS A MINIMUM OF 22' FROM THE SIDEWALK TO THE GARAGE DOORS.
- ALL TWO CAR GARAGES SHALL HAVE TWO GARAGE DOORS WITH A MAXIMUM WIDTH OF 9' WIDE WITH A 2 FOOT MINIMUM SEPARATION BETWEEN.
- THESE ELEVATIONS HAVE BEEN DESIGNED TO MEET THE REQUIREMENTS OF THE CITY OF FRANKLIN'S ARCHITECTURAL DESIGN STANDARDS AND THE APPROVAL OF THE PLANNING COMMISSION/CITY OF FRANKLIN. CHANGES SHALL NOT BE MADE TO THE APPROVED ELEVATIONS UNLESS APPROVED BY EITHER THE CODES DIRECTOR OR THE PLANNING COMMISSION.
- ELEVATIONS SHOWN ARE TYPICAL FOR THIS DEVELOPMENT. FINAL DESIGN PLANS SHALL BE SUBMITTED WITH THE REQUEST FOR BUILDING PERMITS AND SHALL INDICATE COMPLIANCE WITH THE CITY OF FRANKLIN'S ARCHITECTURAL DESIGN STANDARDS, SPECIFICALLY THE REQUIREMENT FOR EXPOSED FOUNDATIONS OR WATER TABLES/ELEVATED FINISHED FLOORS AND GARAGE DOOR SEPARATION/MAXIMUM WIDTHS.
- BUILDINGS WITH SIDE ELEVATIONS FACING A PUBLIC RIGHT-OF-WAY SHAL HAVE WINDOWS AND ARCHITECTURAL FEATURES SIMILAR TO THE FRONT ELEVATION.
- SINGLE FAMILY HOME SQUARE FOOTAGE RANGE: 2800 SF TO 5000 SF
- THE FINISHED FLOOR ELEVATION OF THE FRONT FACADE TO BE A MINIMUM OF 18 INCHES ABOVE THE FINISHED GRADE.

The home elevations shown here are representative of the homes planned for Colletta Park. They are the basis for design review by the City of Franklin at the time of Site Plan Submittal. Based on my professional experience, the plans presented meet or exceed the design standards set forth by the City of Franklin.

Greg Gamble, Registered Landscape Architect.

COLLETTA PARK PUD SUBDIVISION  
 DEVELOPMENT PLAN  
 Franklin, Williamson County, Tennessee

Revision	Date
△	_____
△	_____
△	_____
△	_____

TYPICAL ARCHITECTURE

**C2.2**  
 COF 6559