



City of Franklin Water Treatment Plant Modifications




Schedule

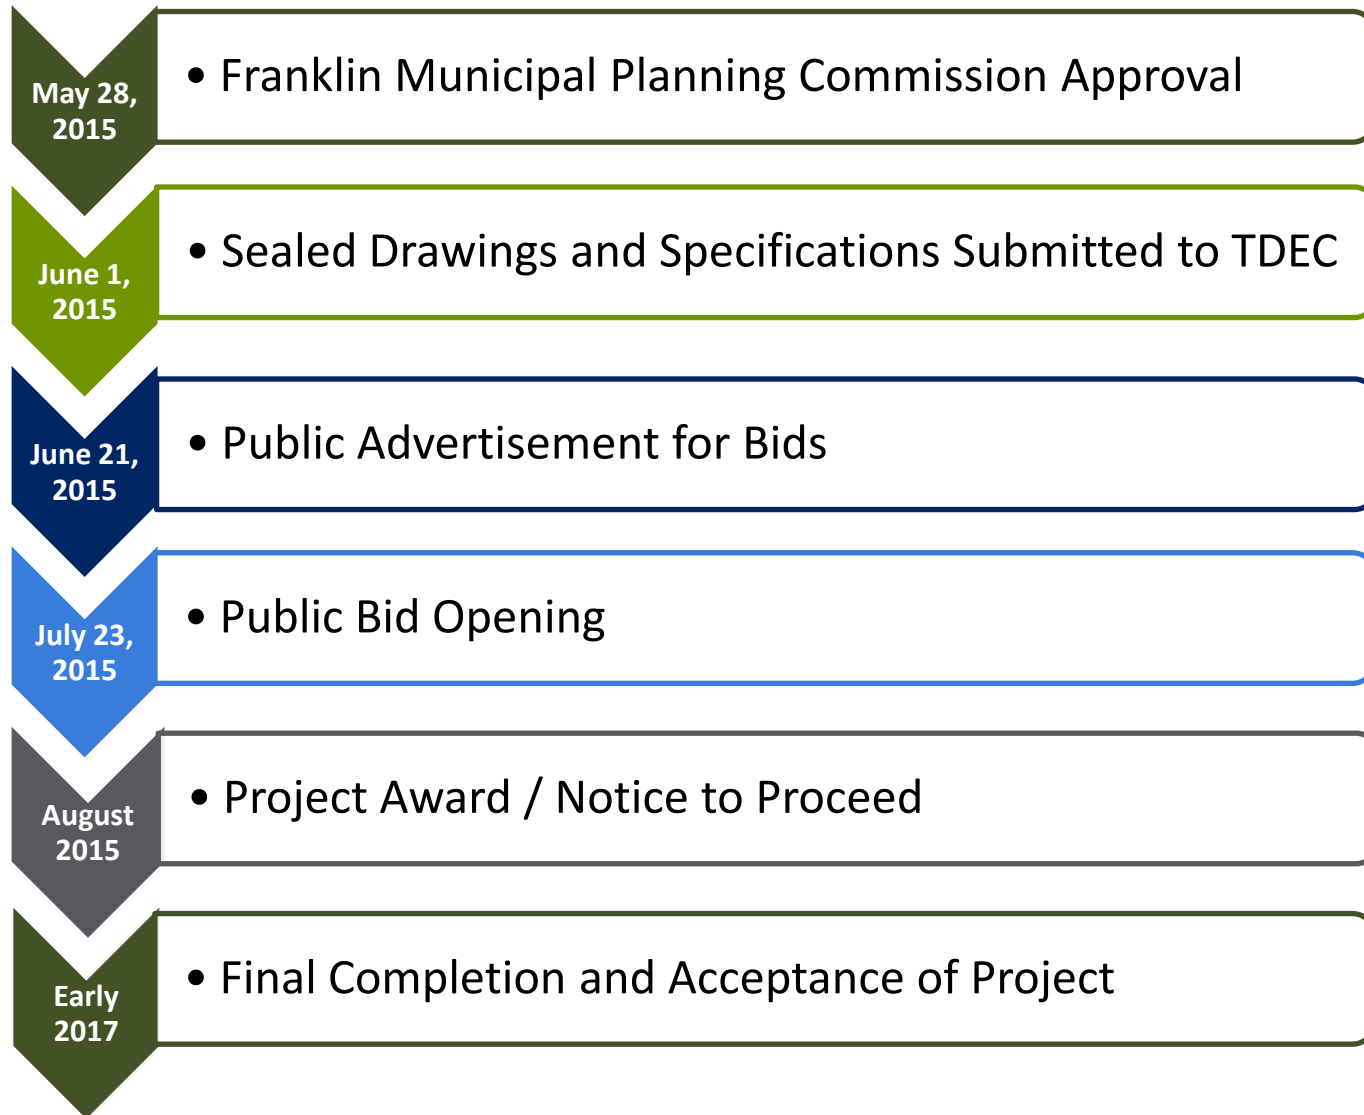


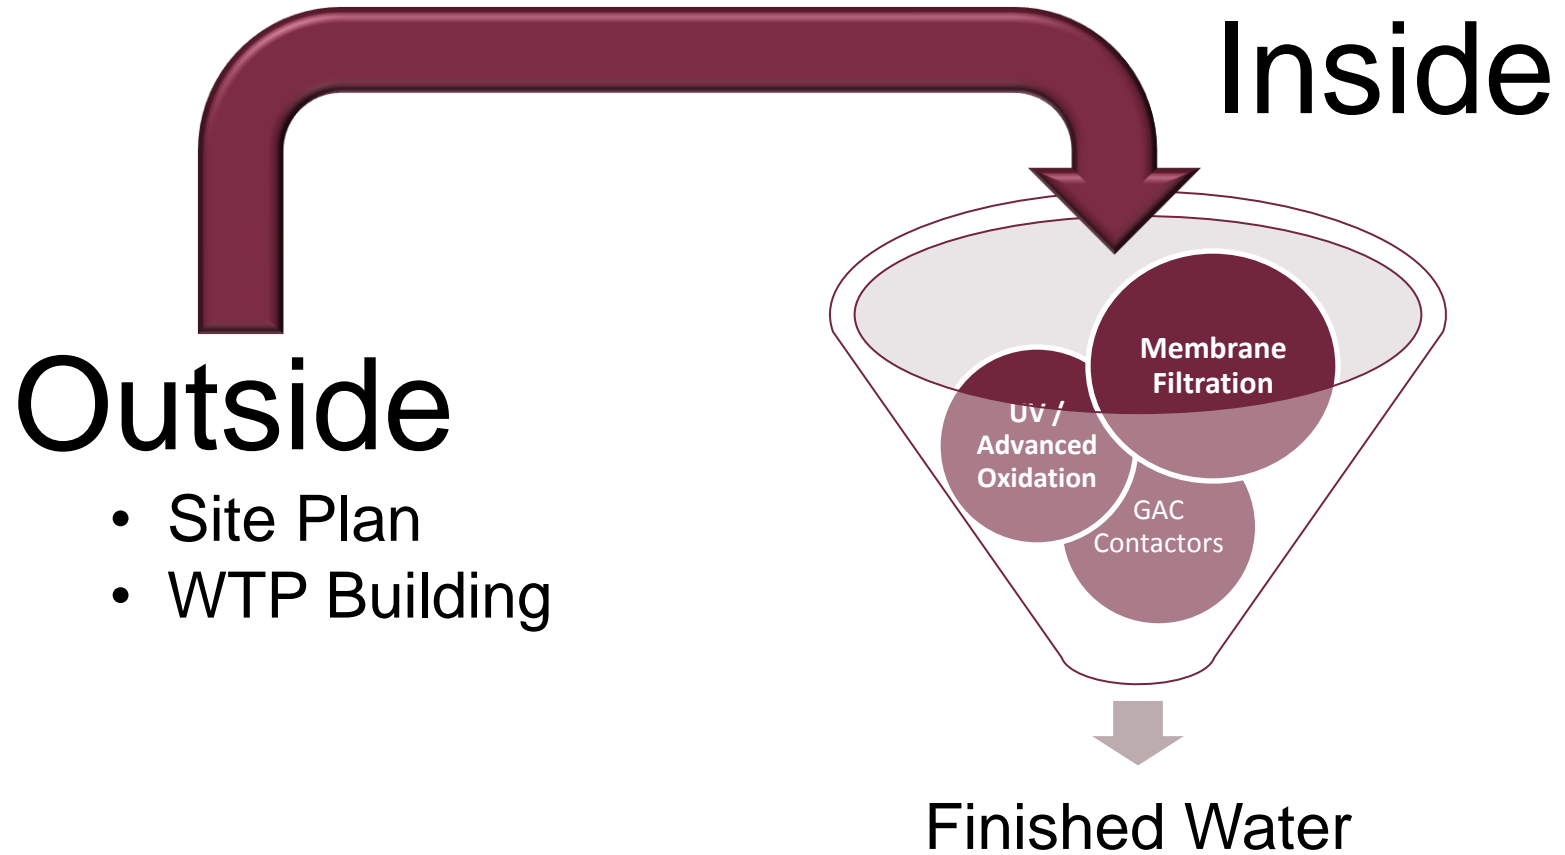


Site Plan

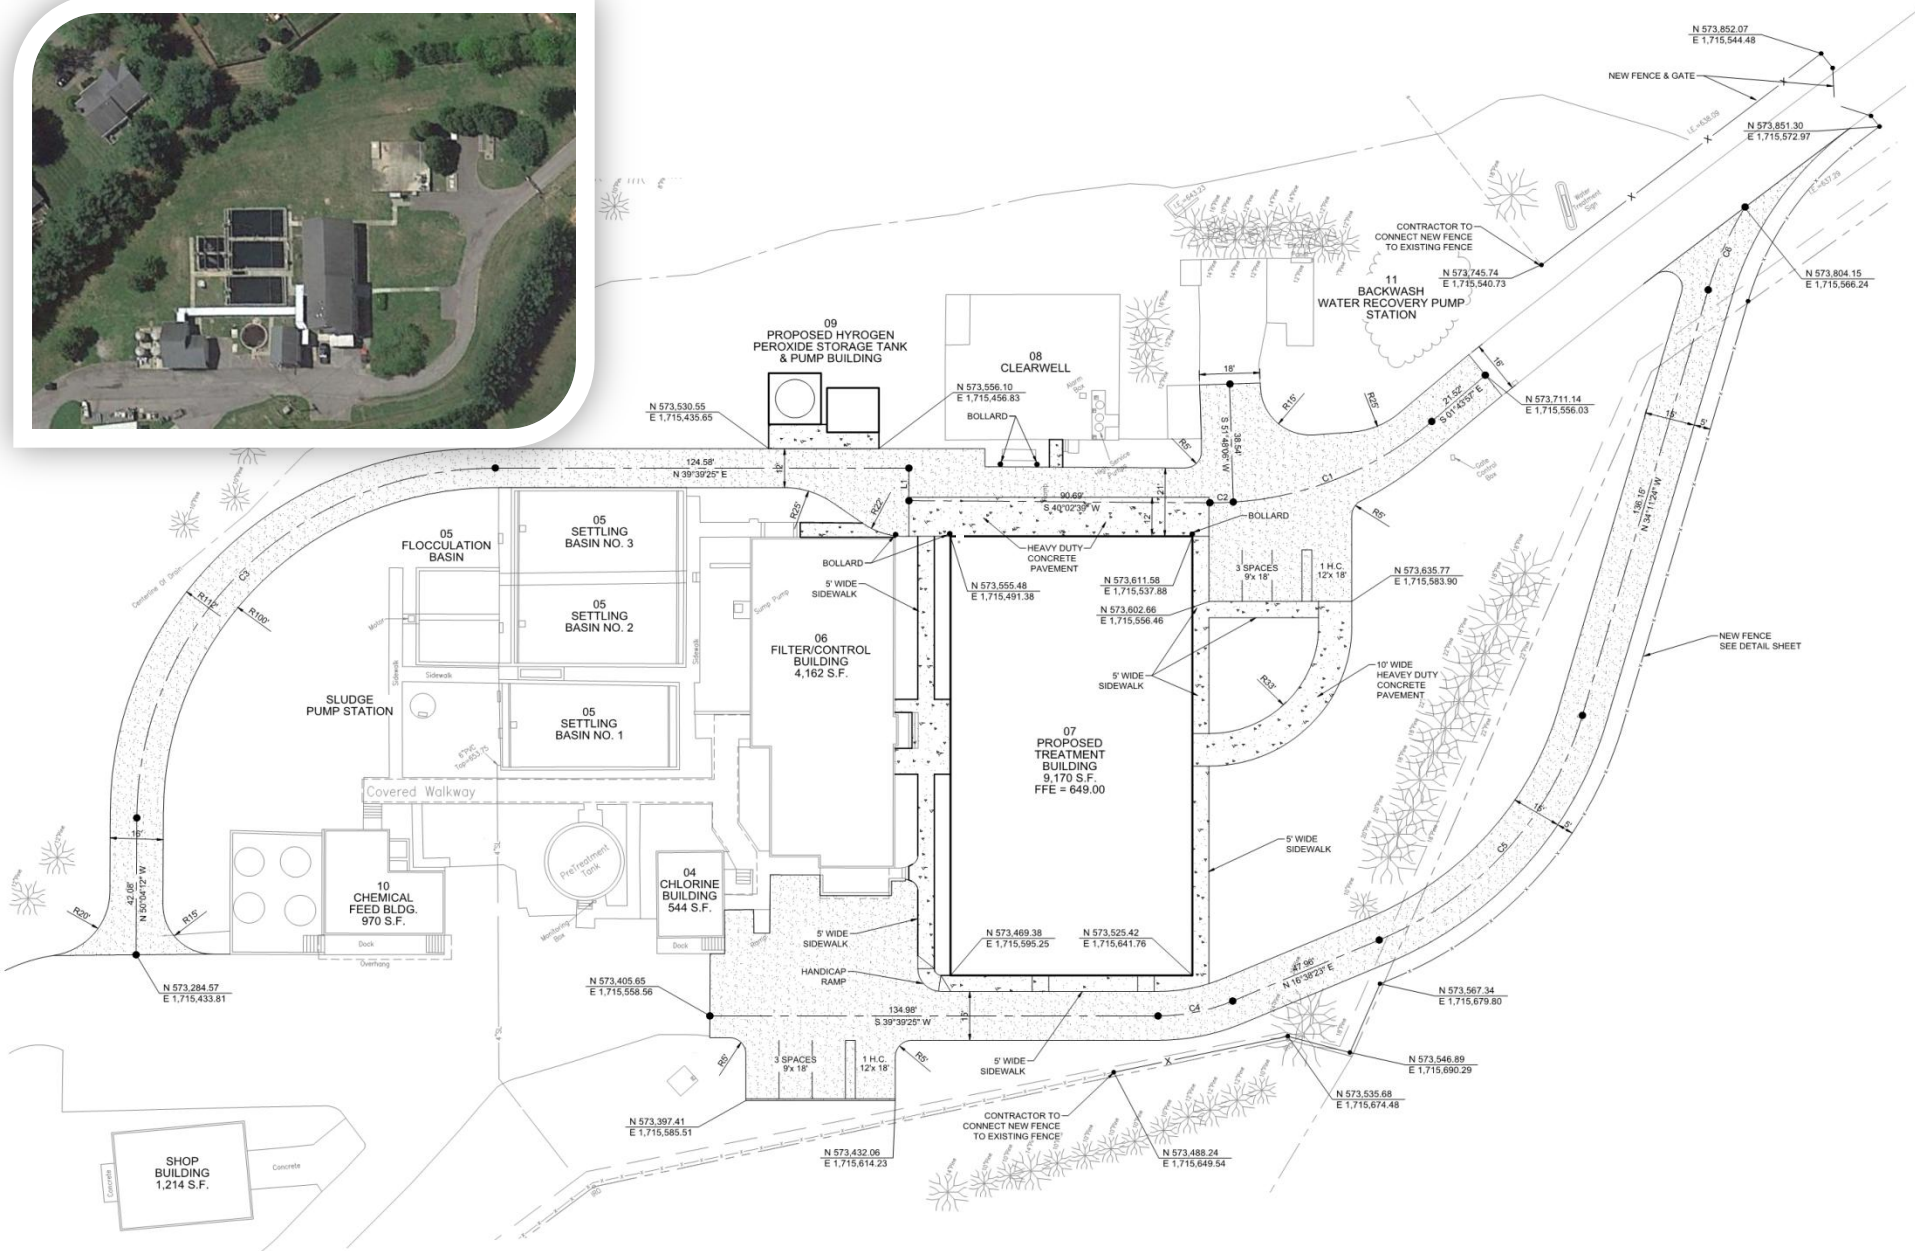


Northeast Elevation (Front)

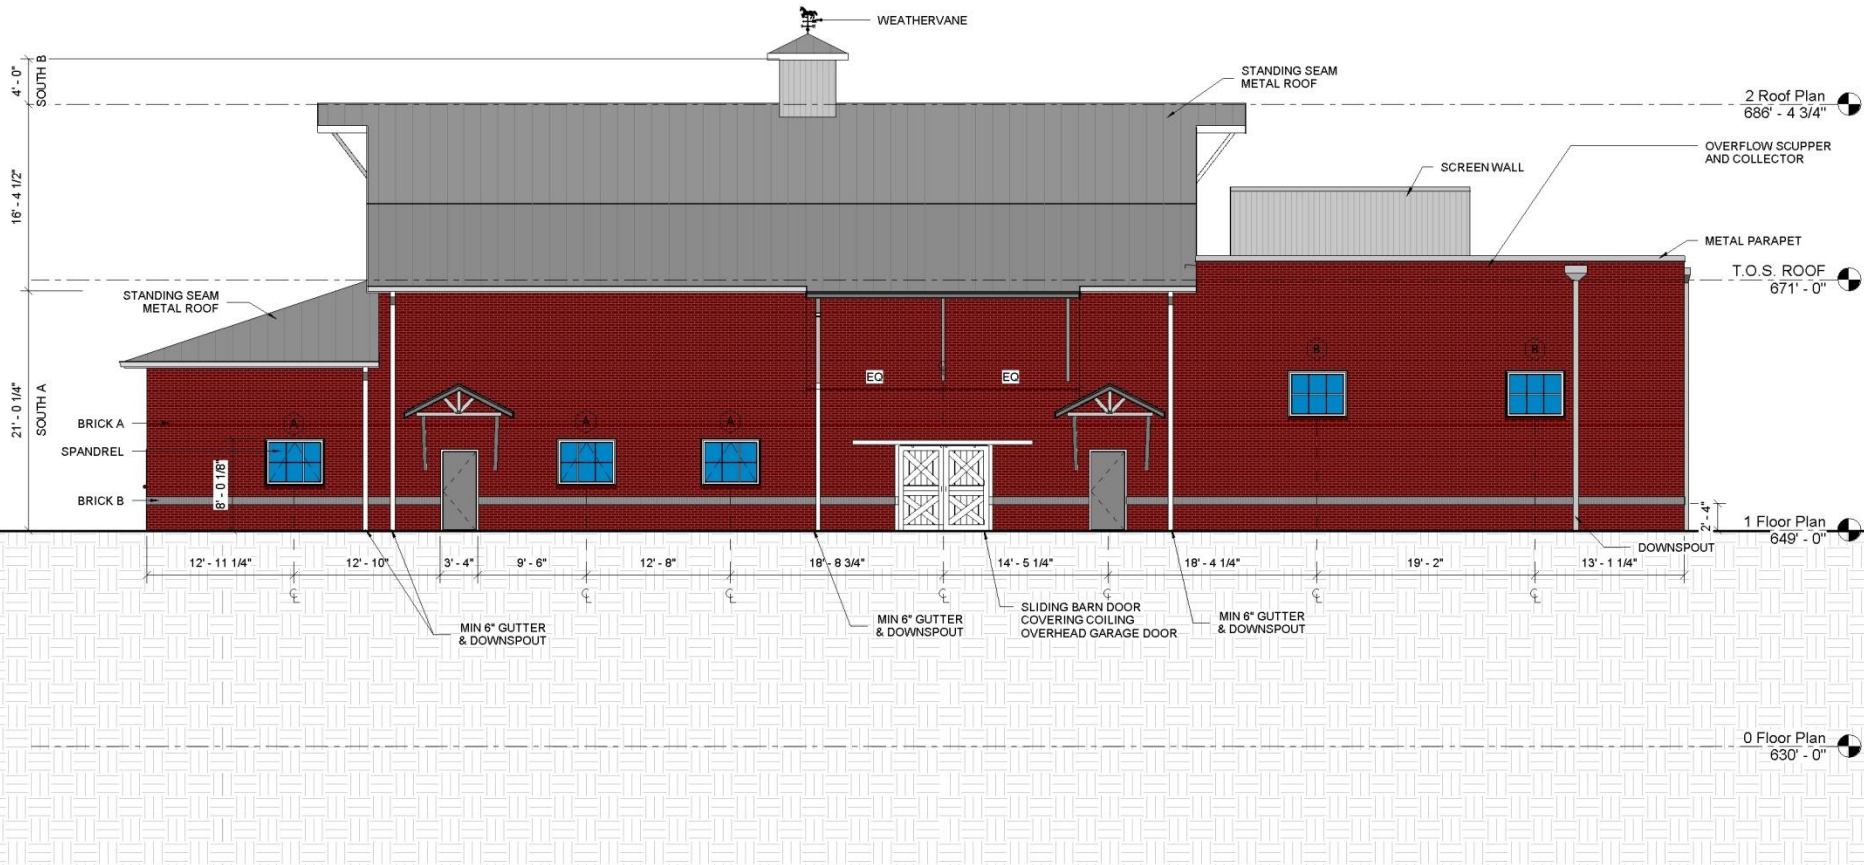


Southeast Elevation (Left)

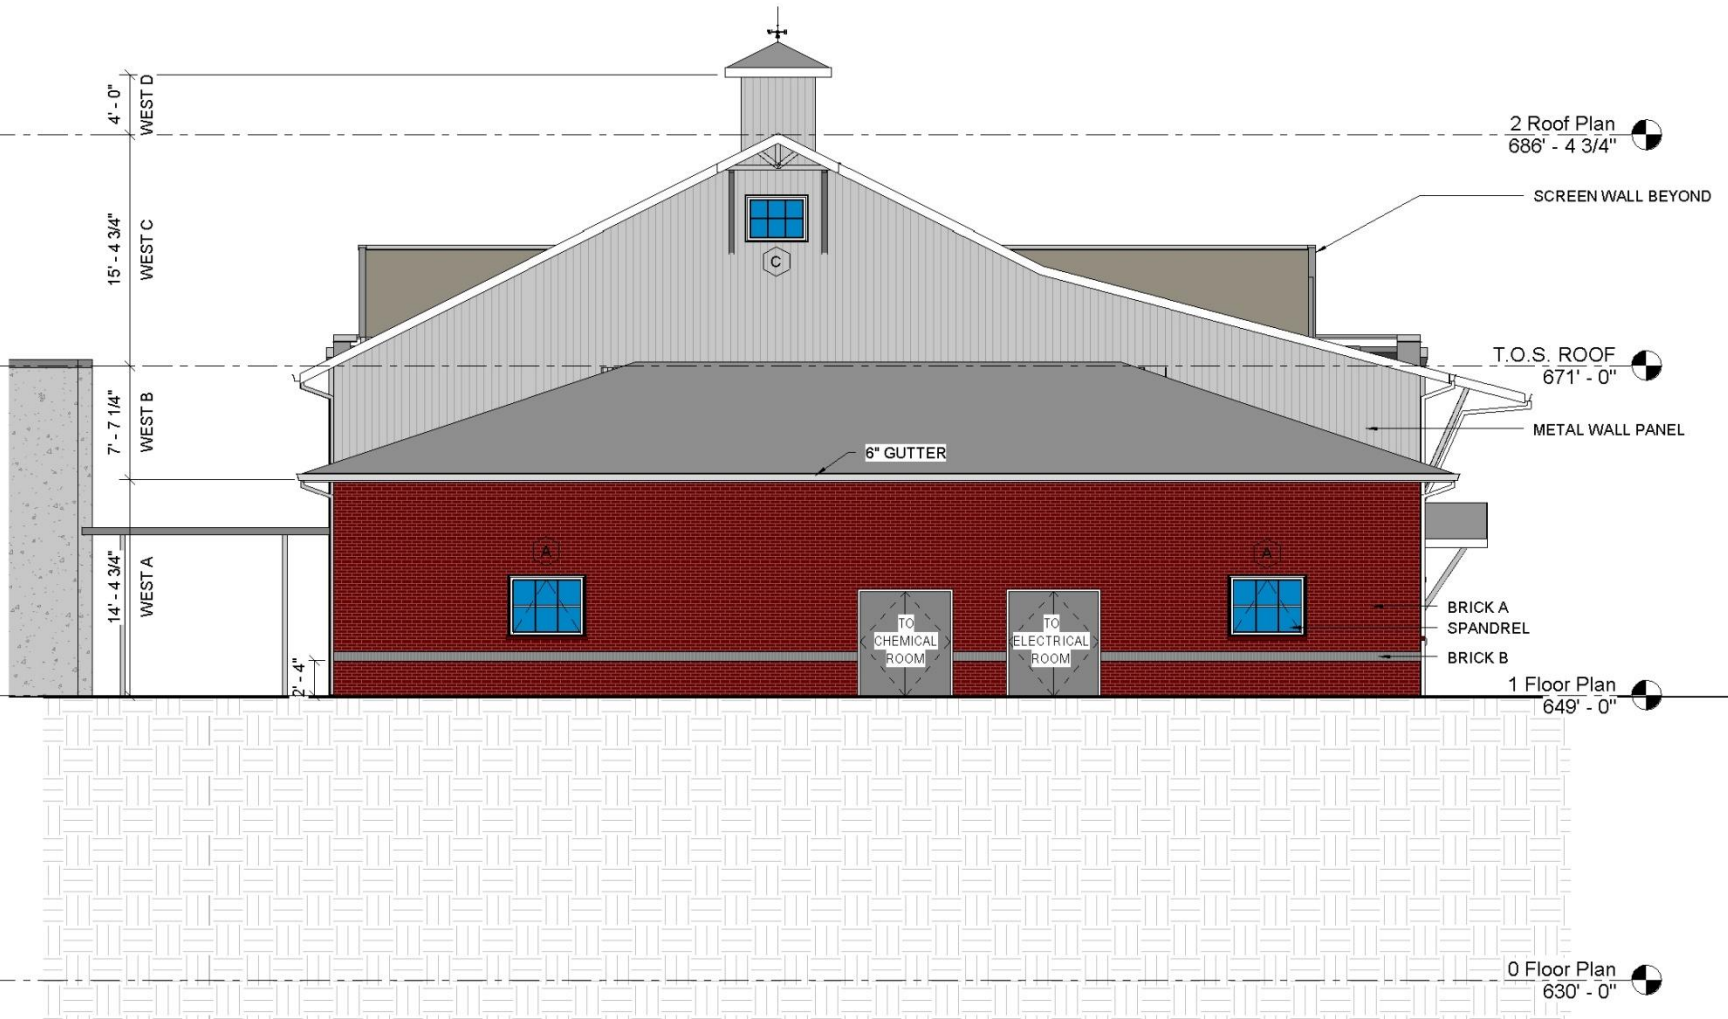


Southwest Elevation (Back)

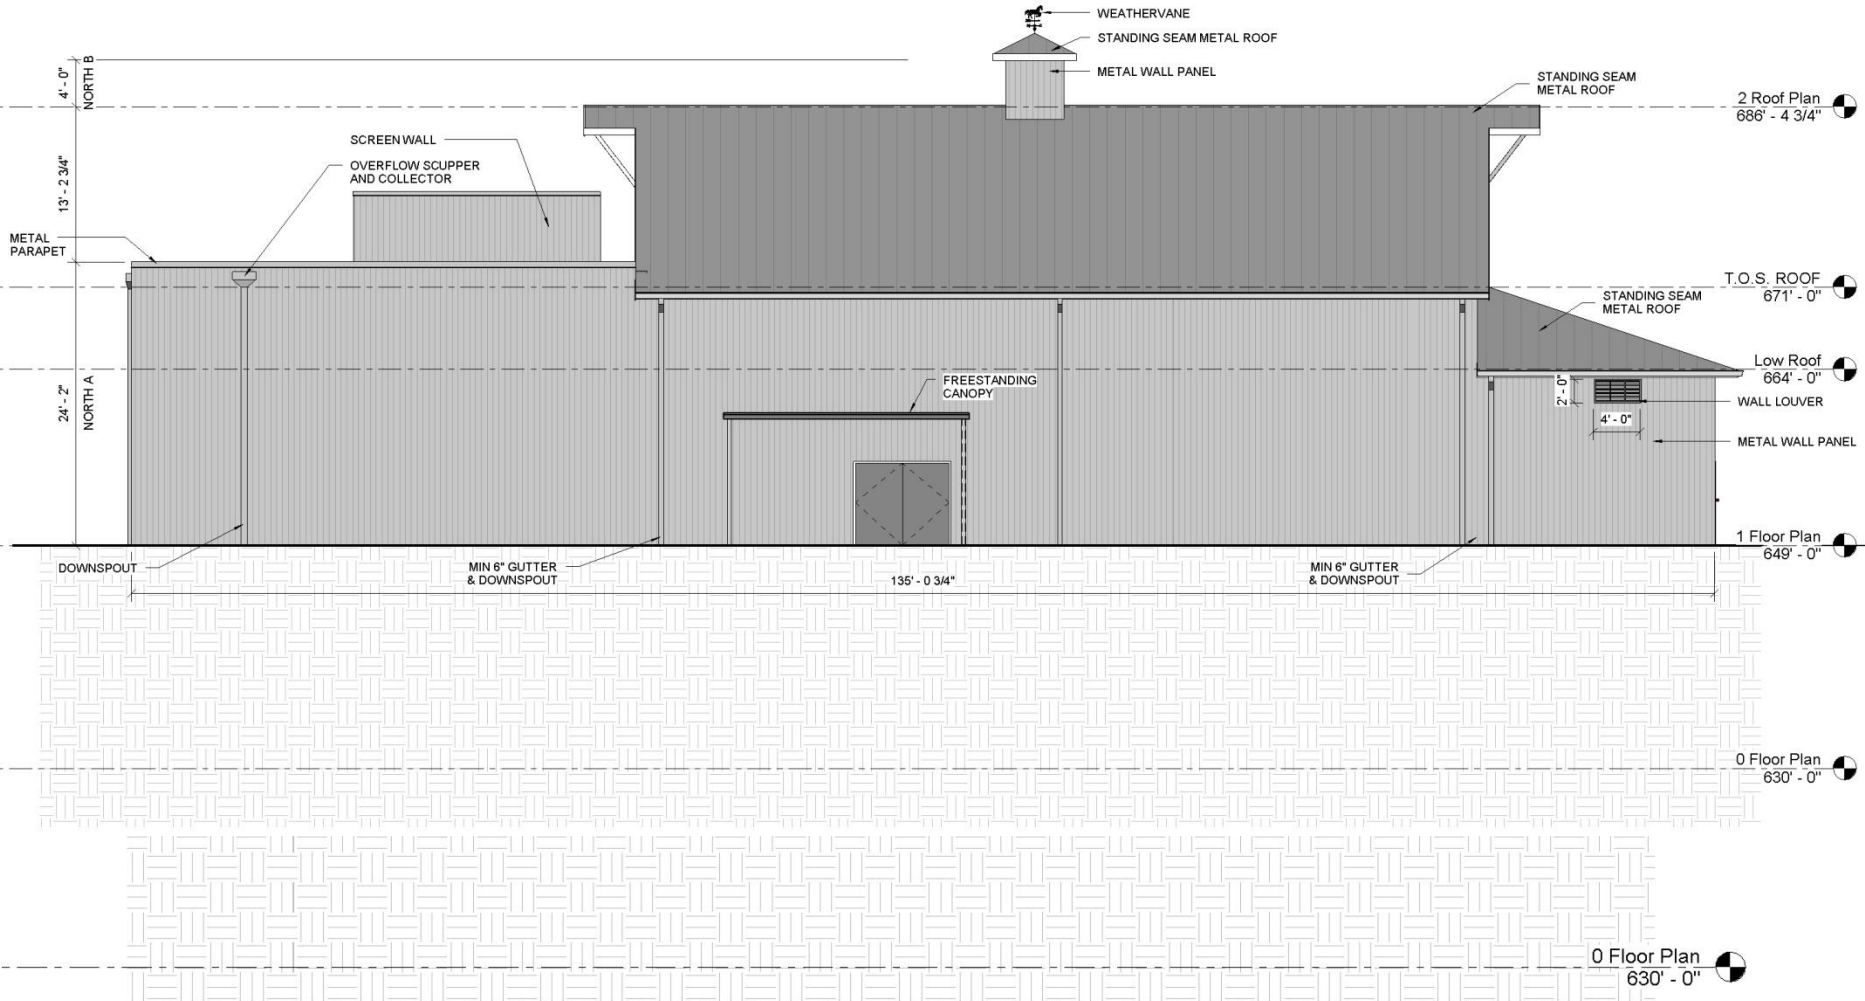


Southeast Elevation (Right)

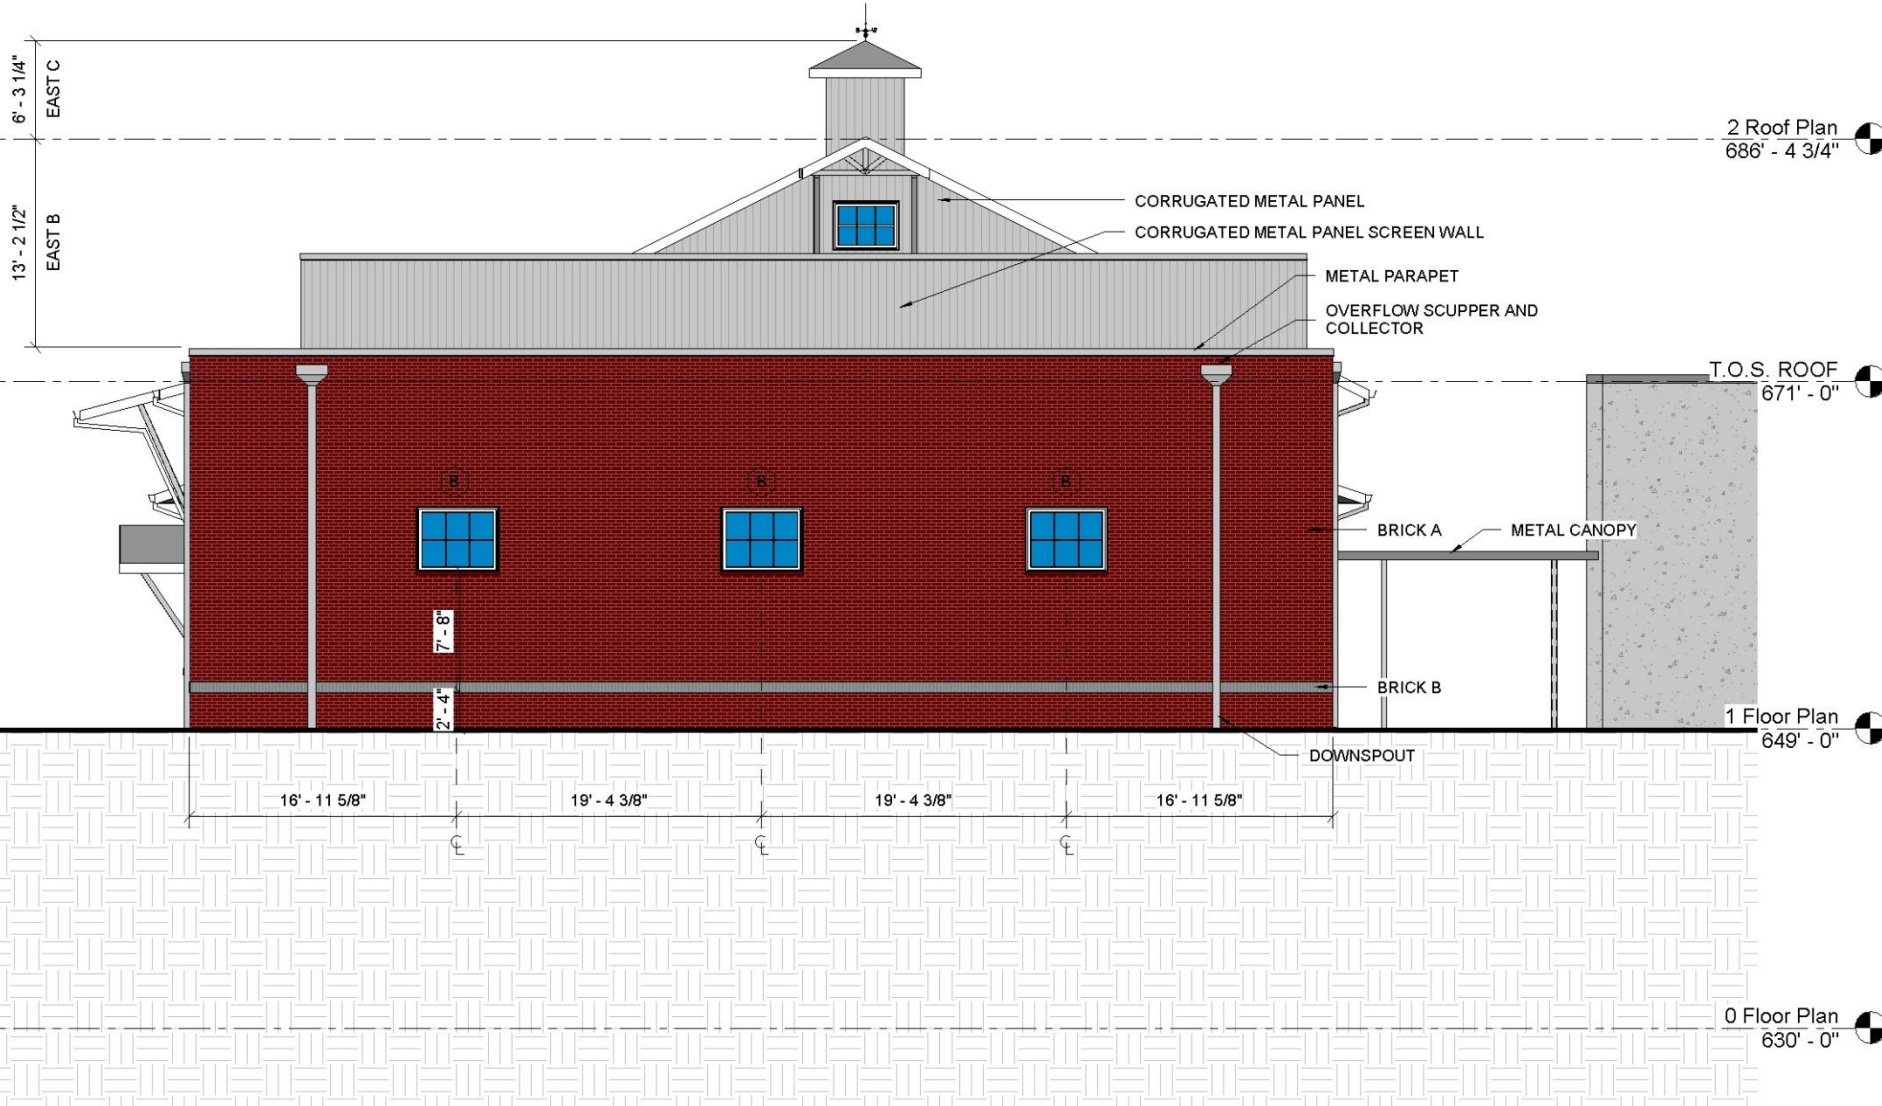


Southeast Elevation (Right)

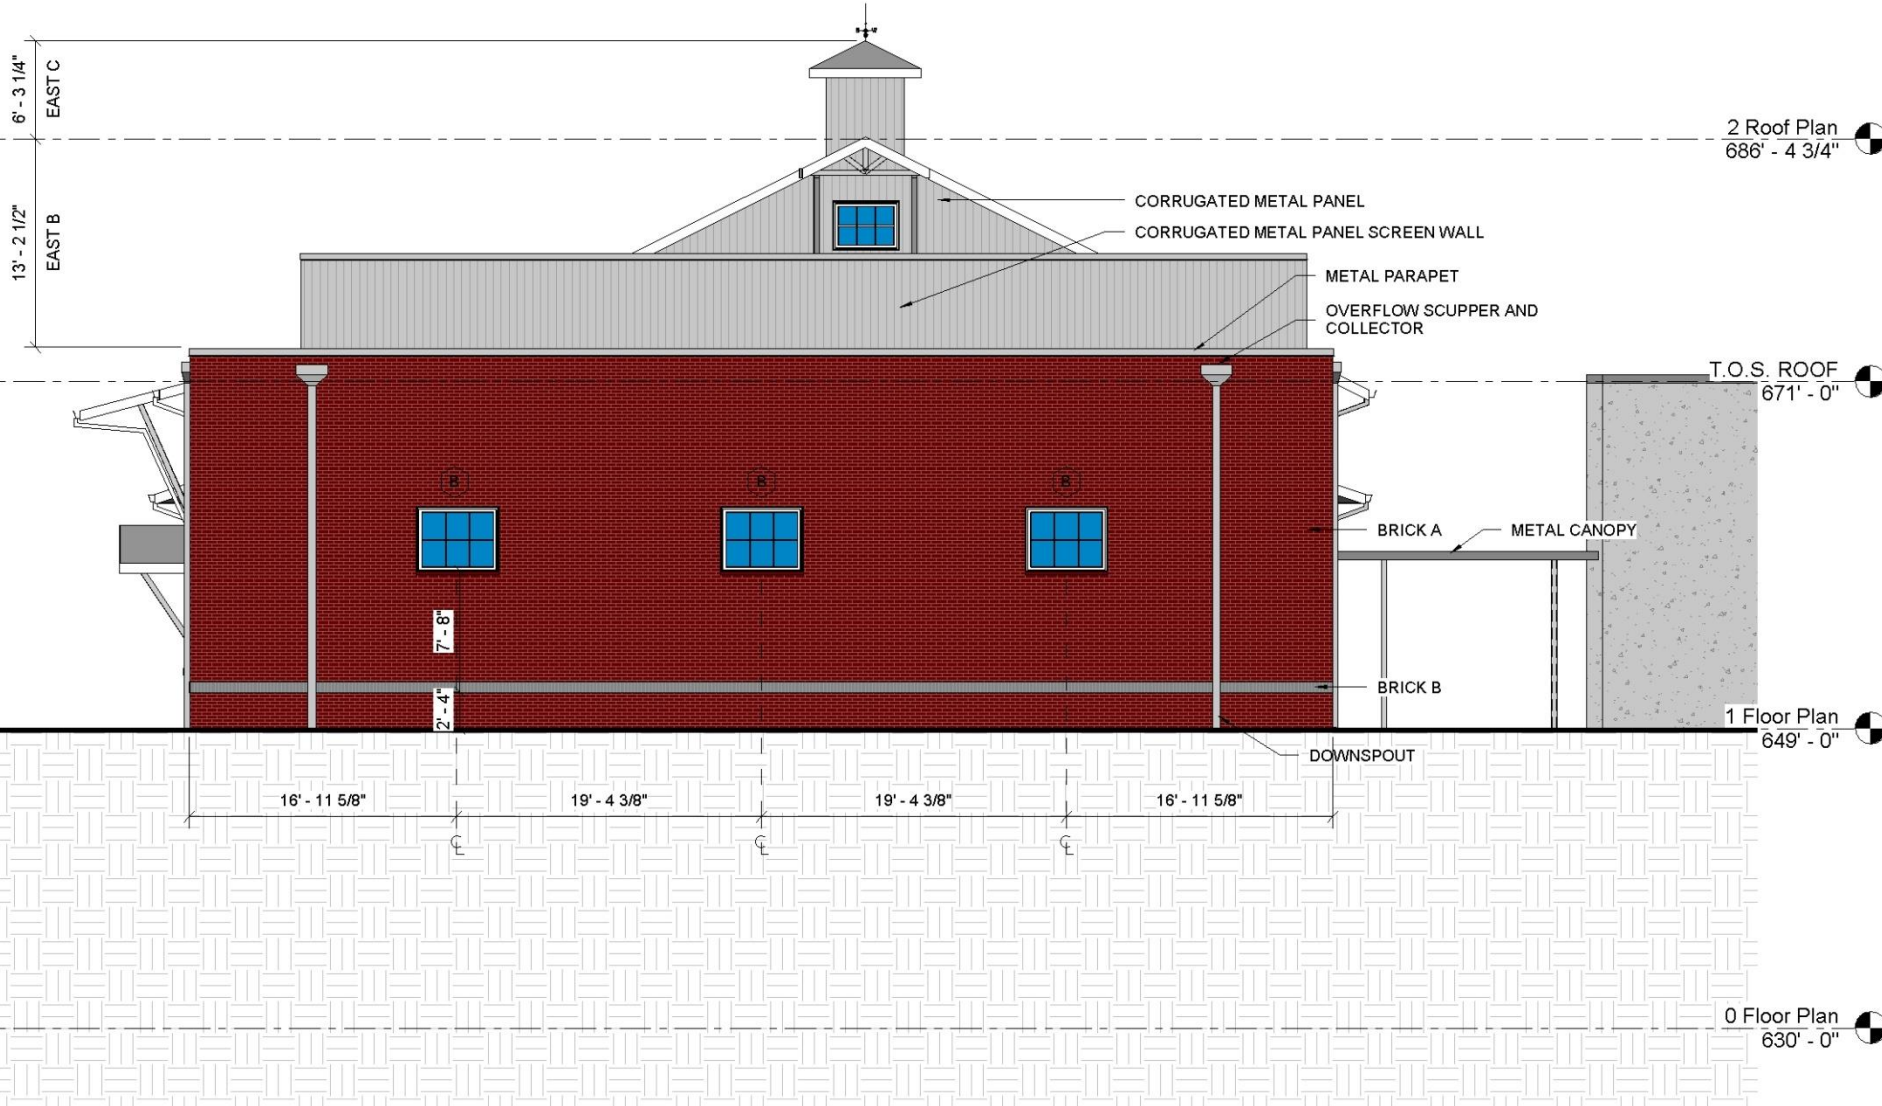


Perspective View

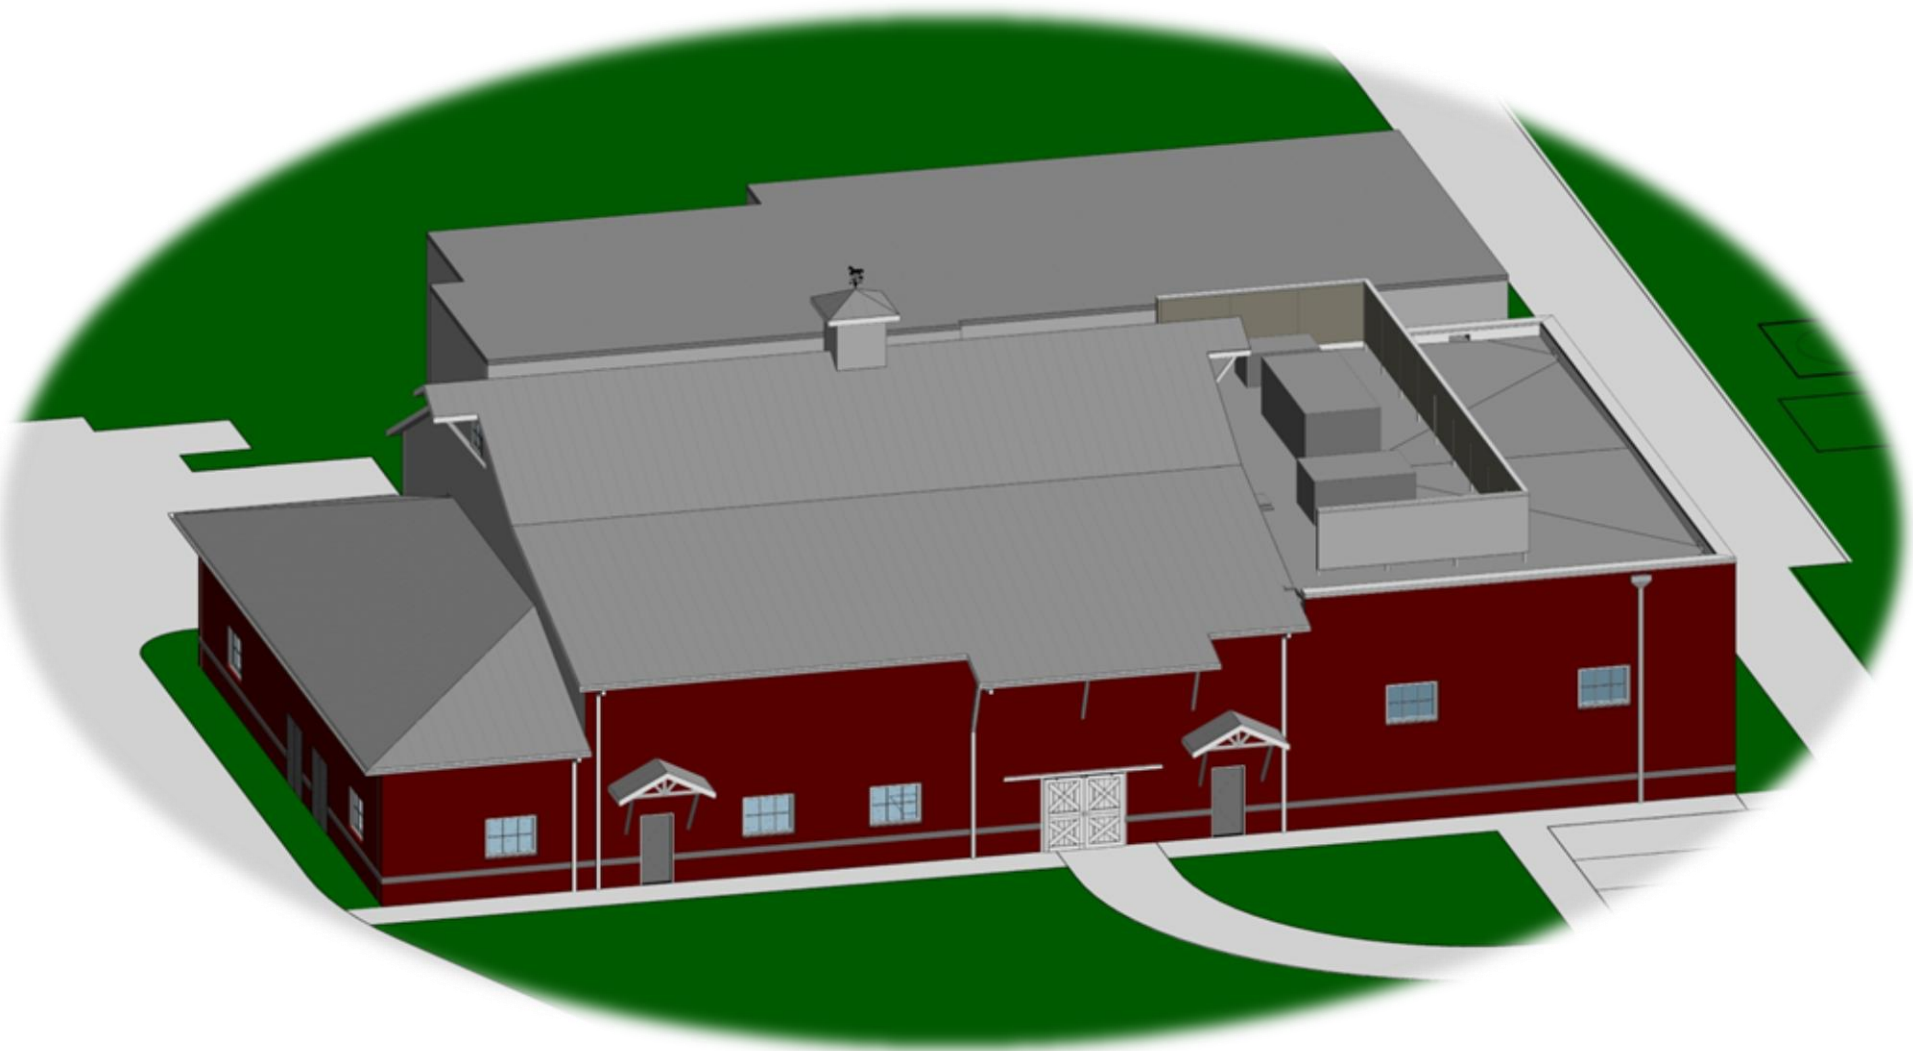


Perspective View

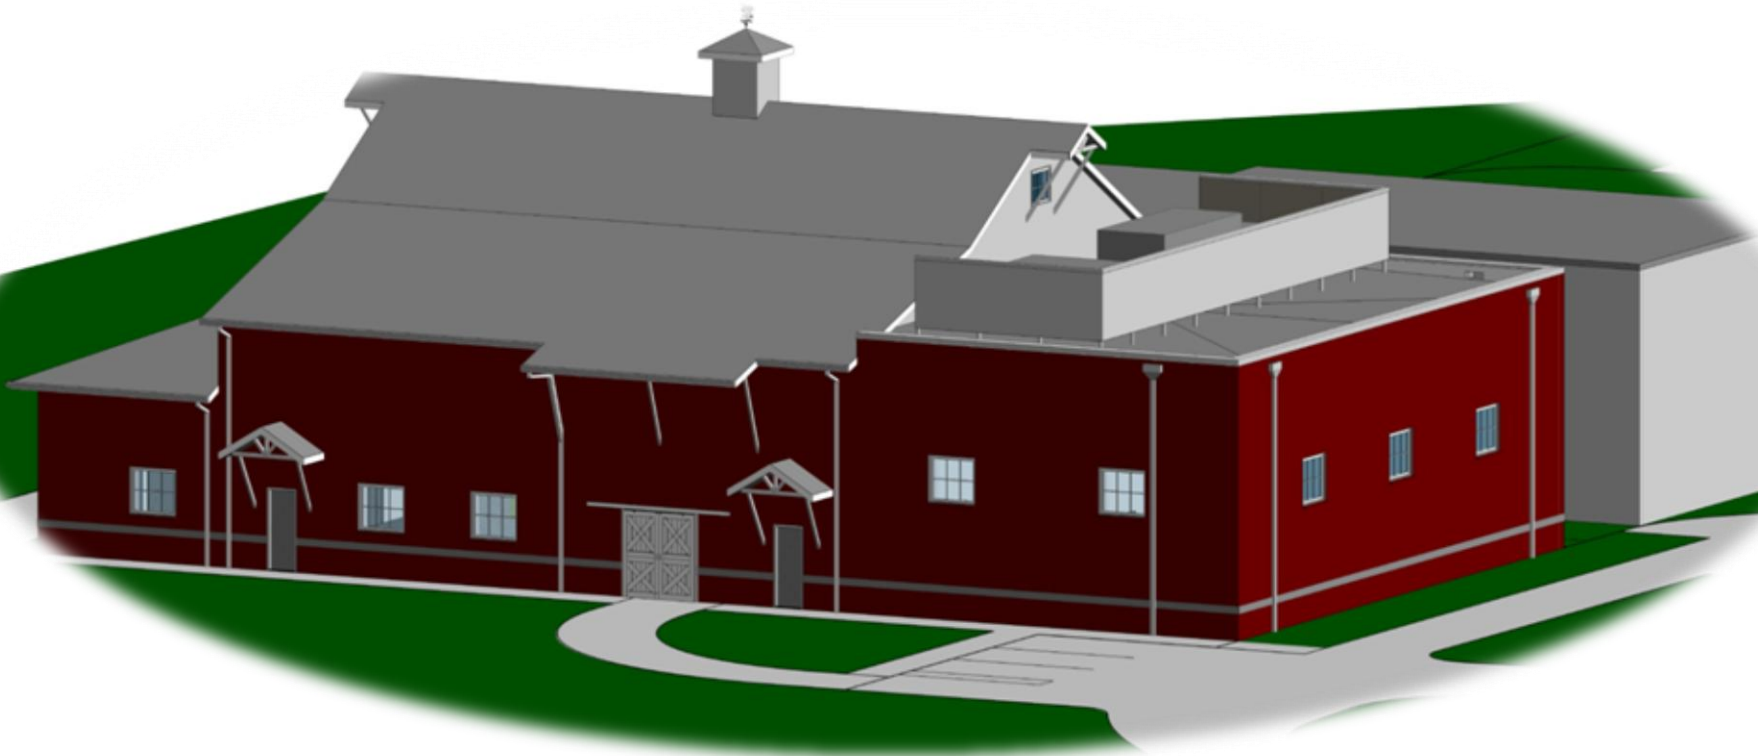


Inside Plan View

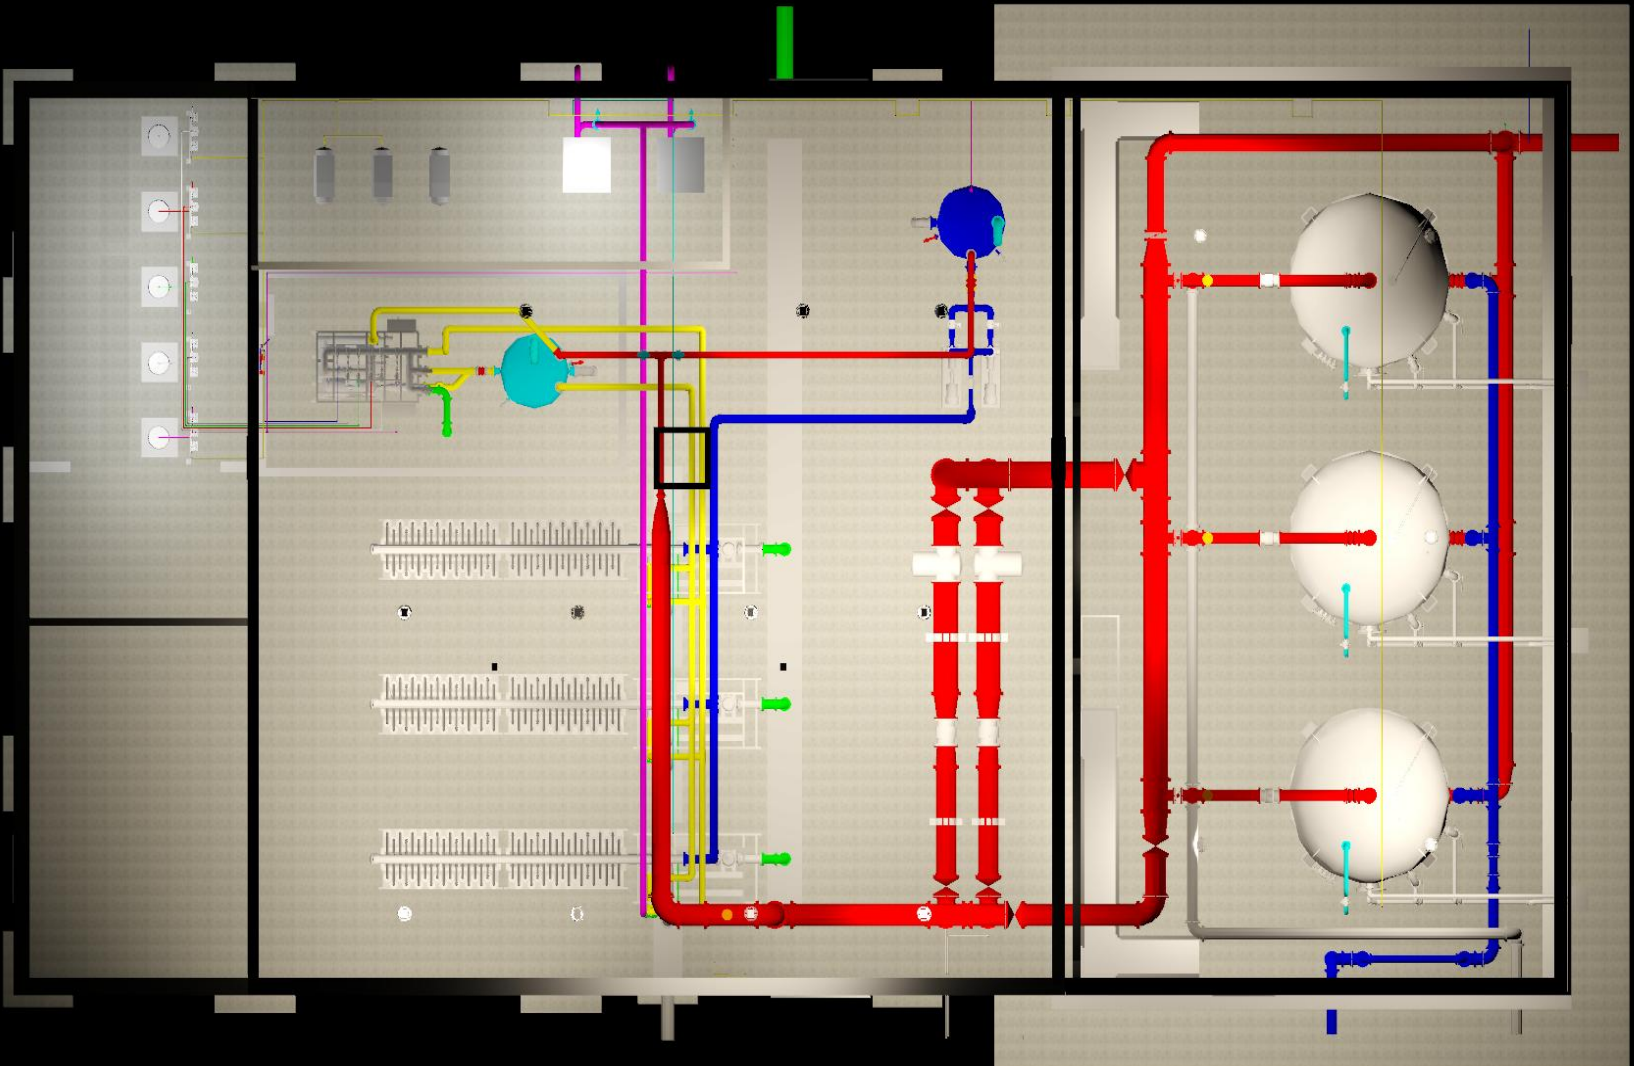


Inside Southwest Elevation (Back)

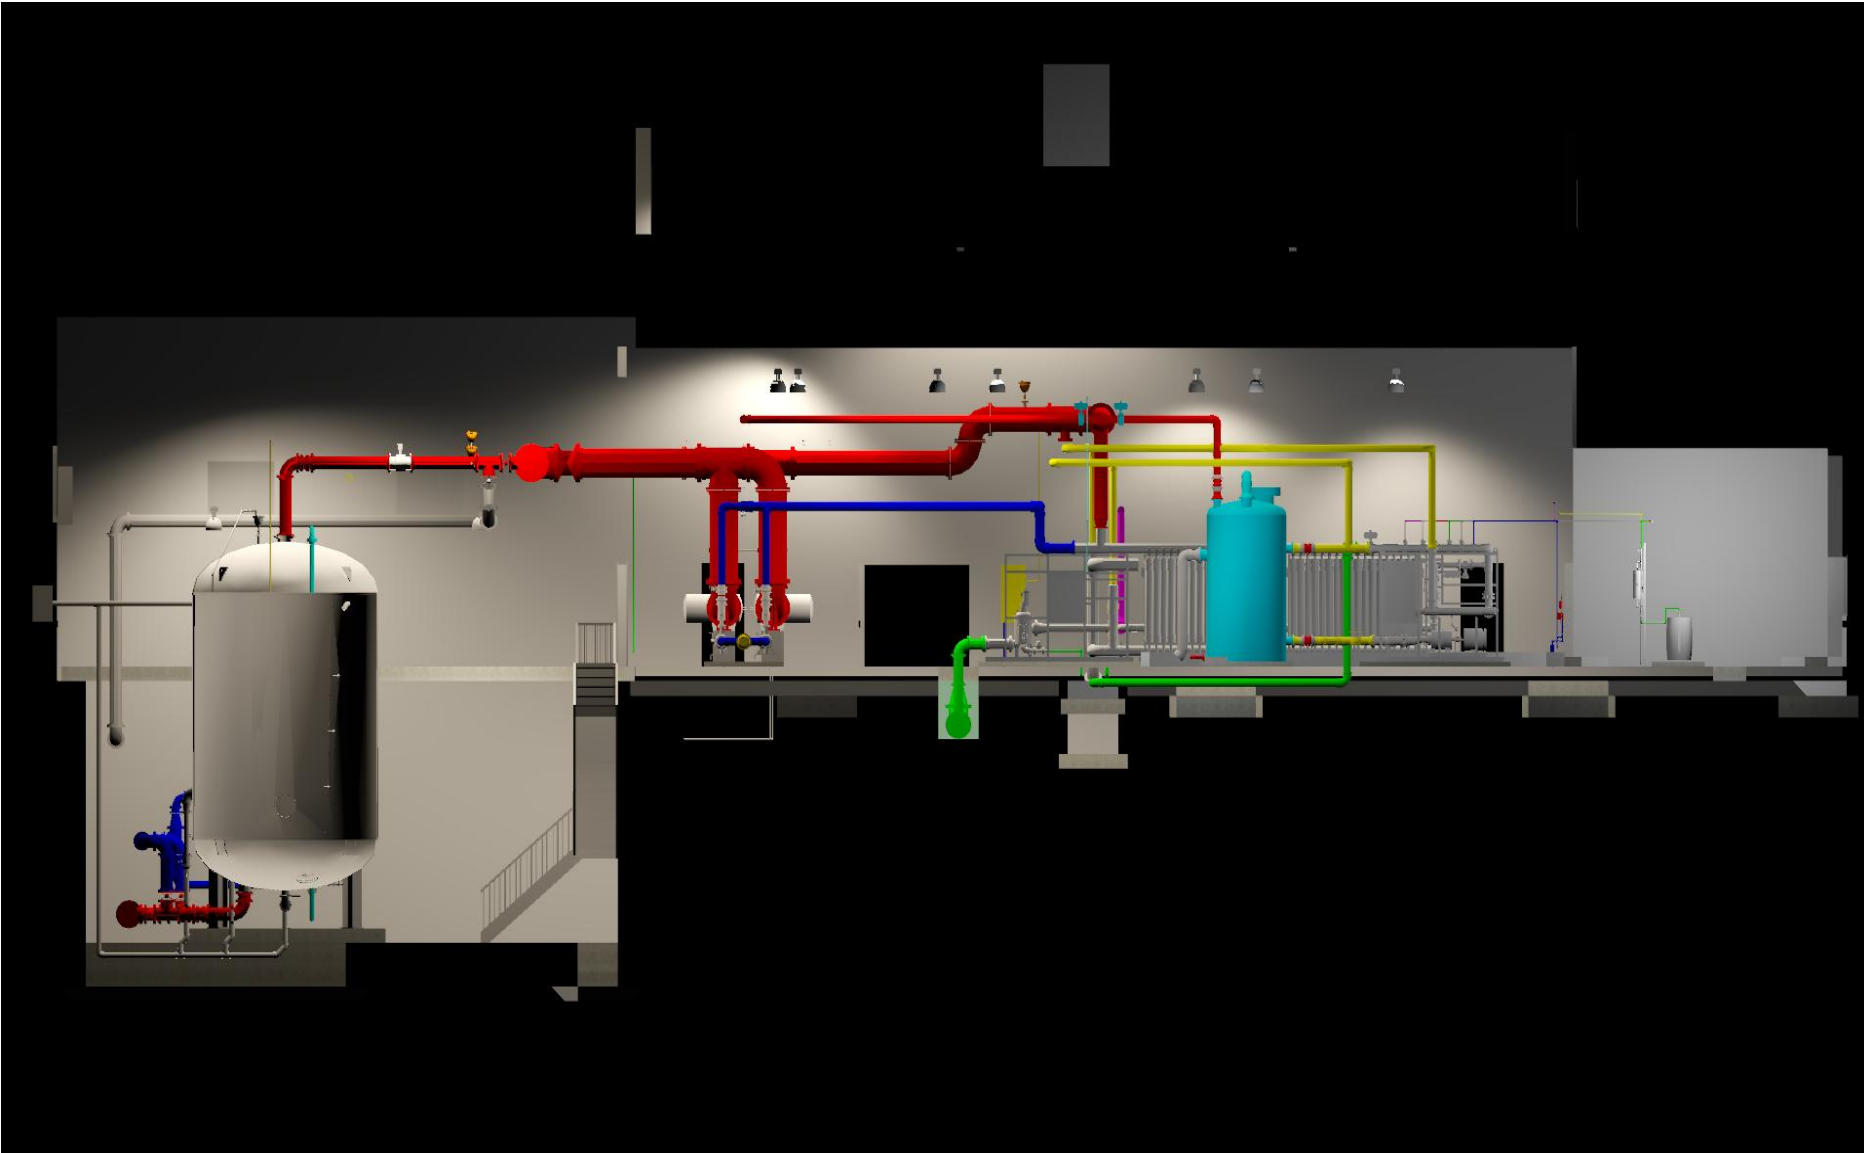


Inside Perspective – Membrane Racks

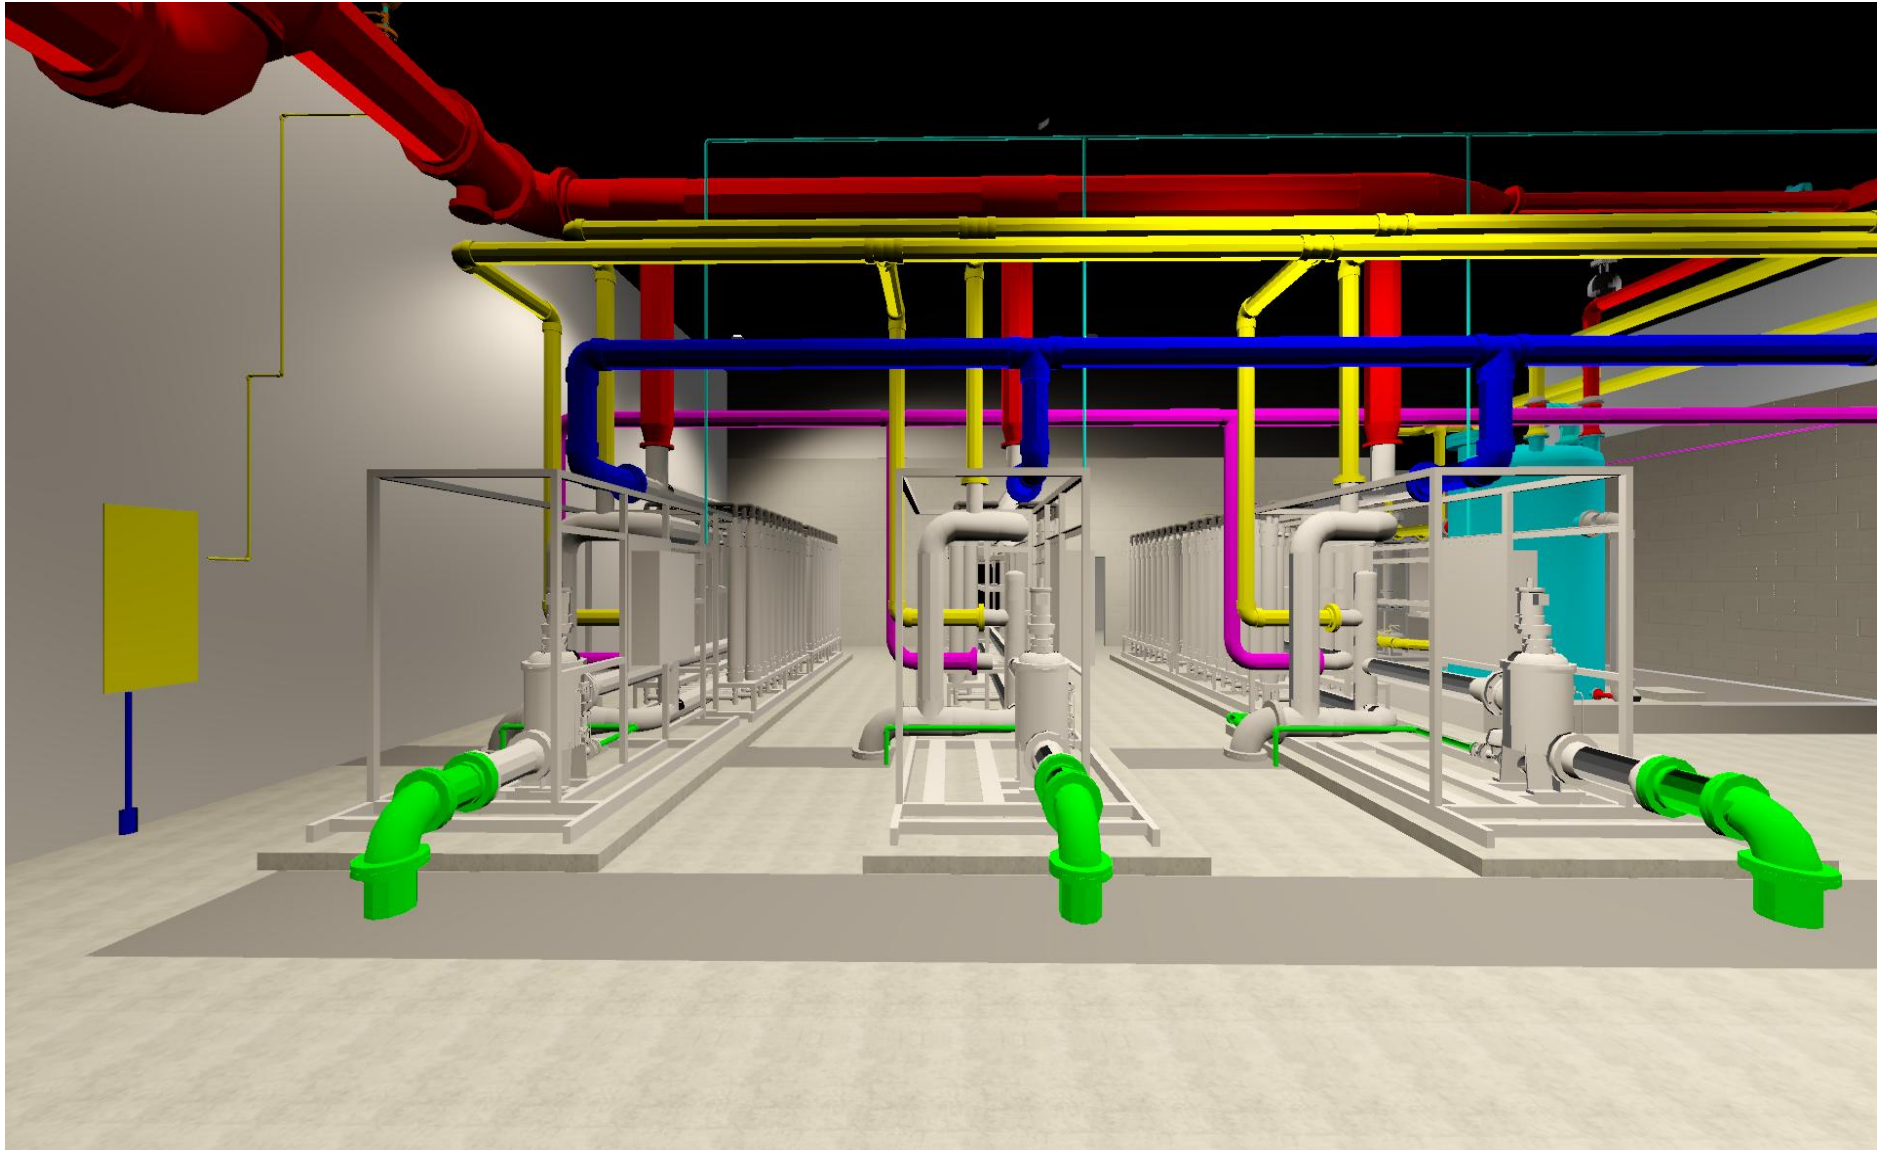

Inside Perspective – UV / AOP System

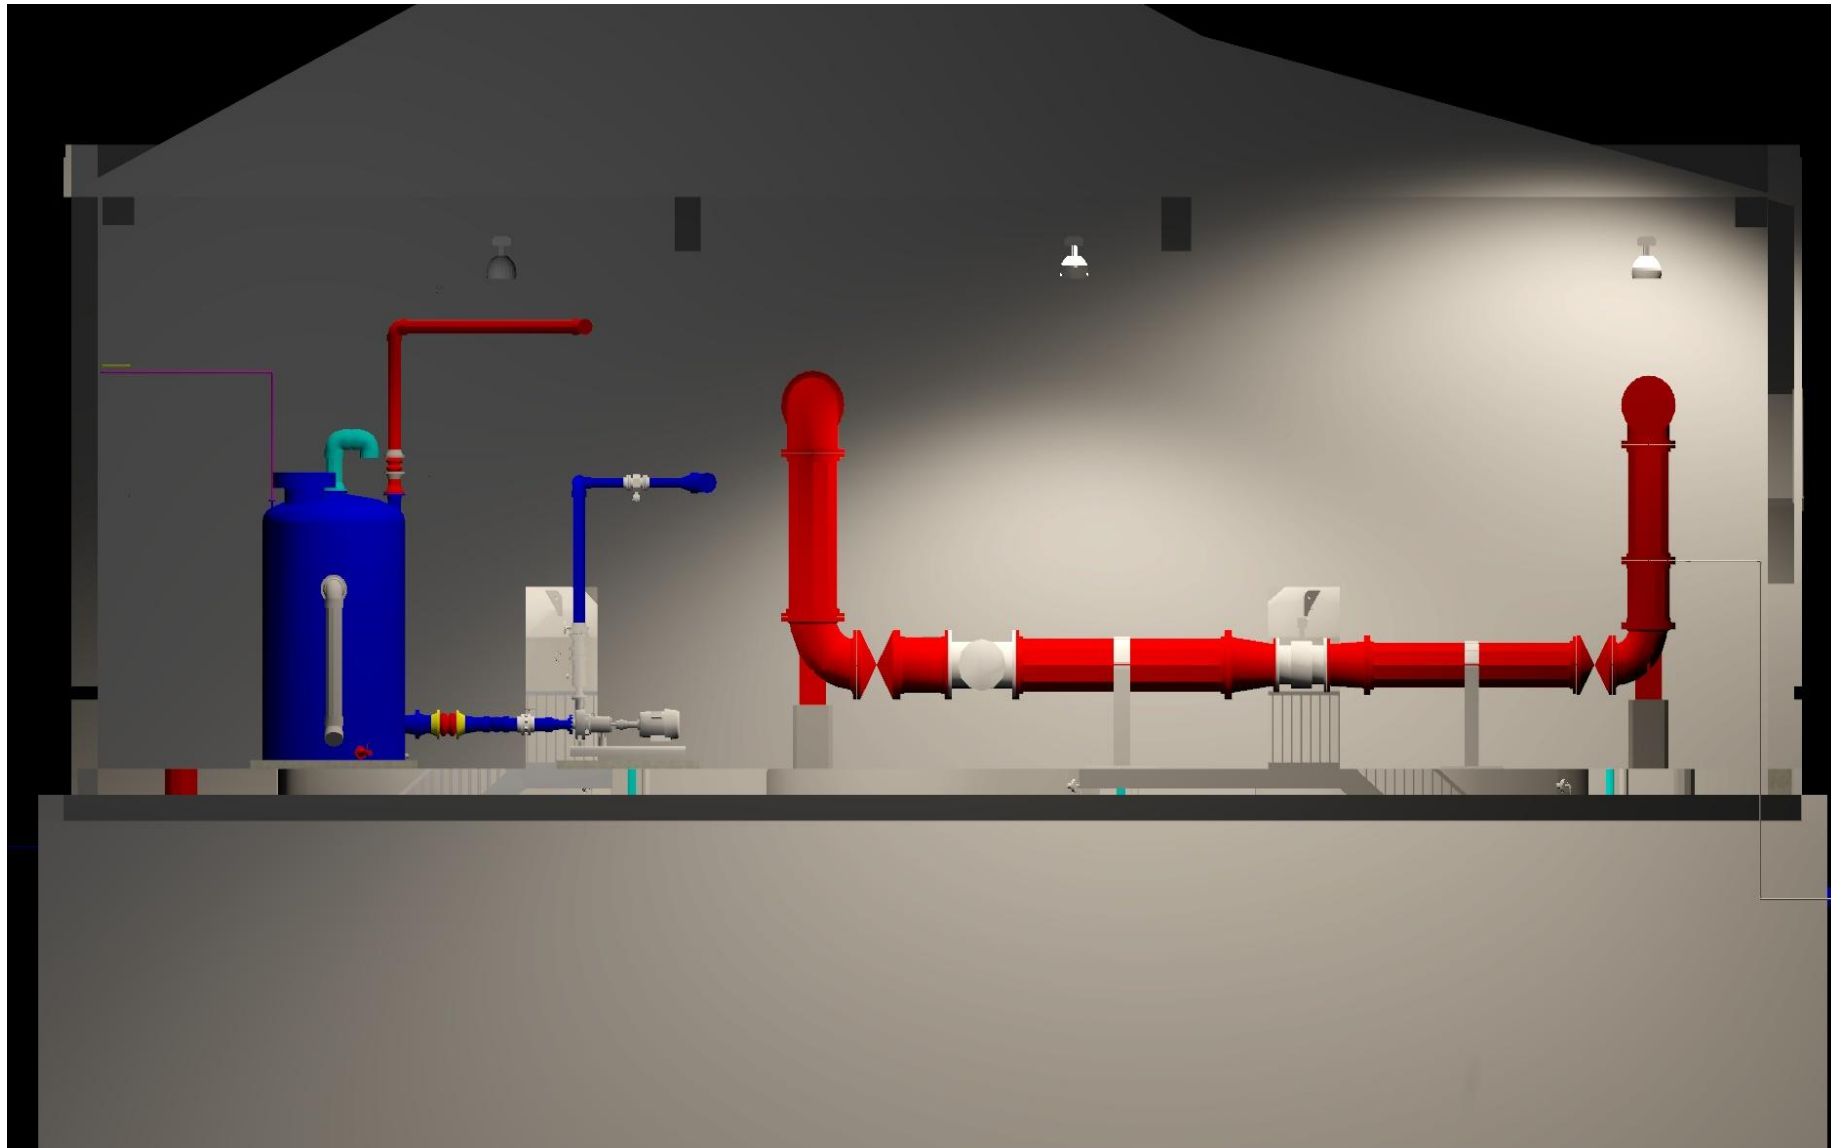

Inside Perspective – GAC Contact Tanks

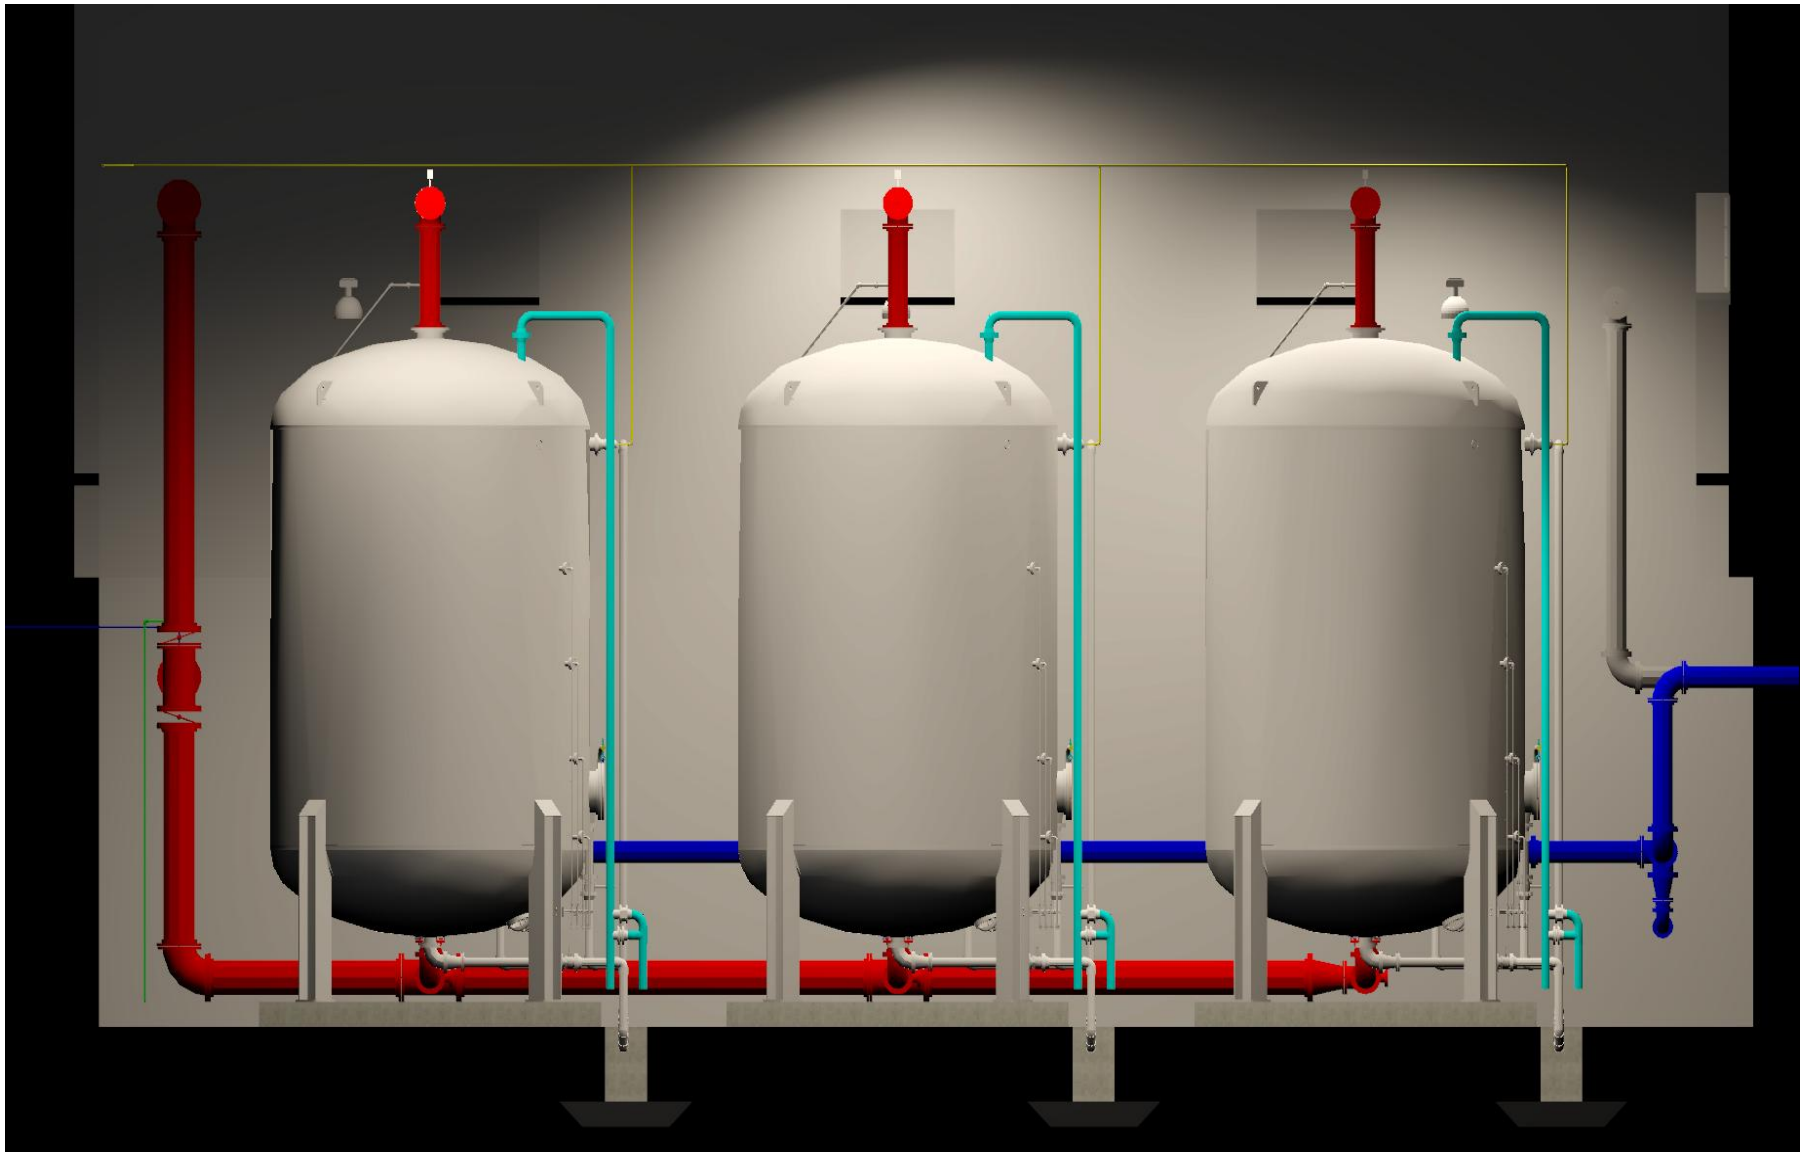

Questions

