
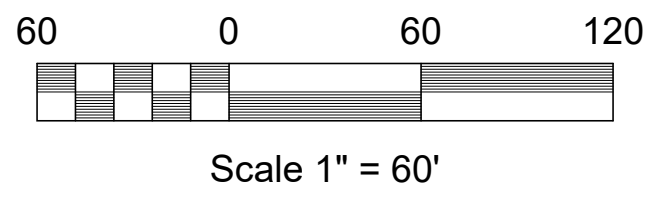


LEEN LIVINGFELD
MORE
DEED BK. 5467, PG
800, R.O.W.C.,TN

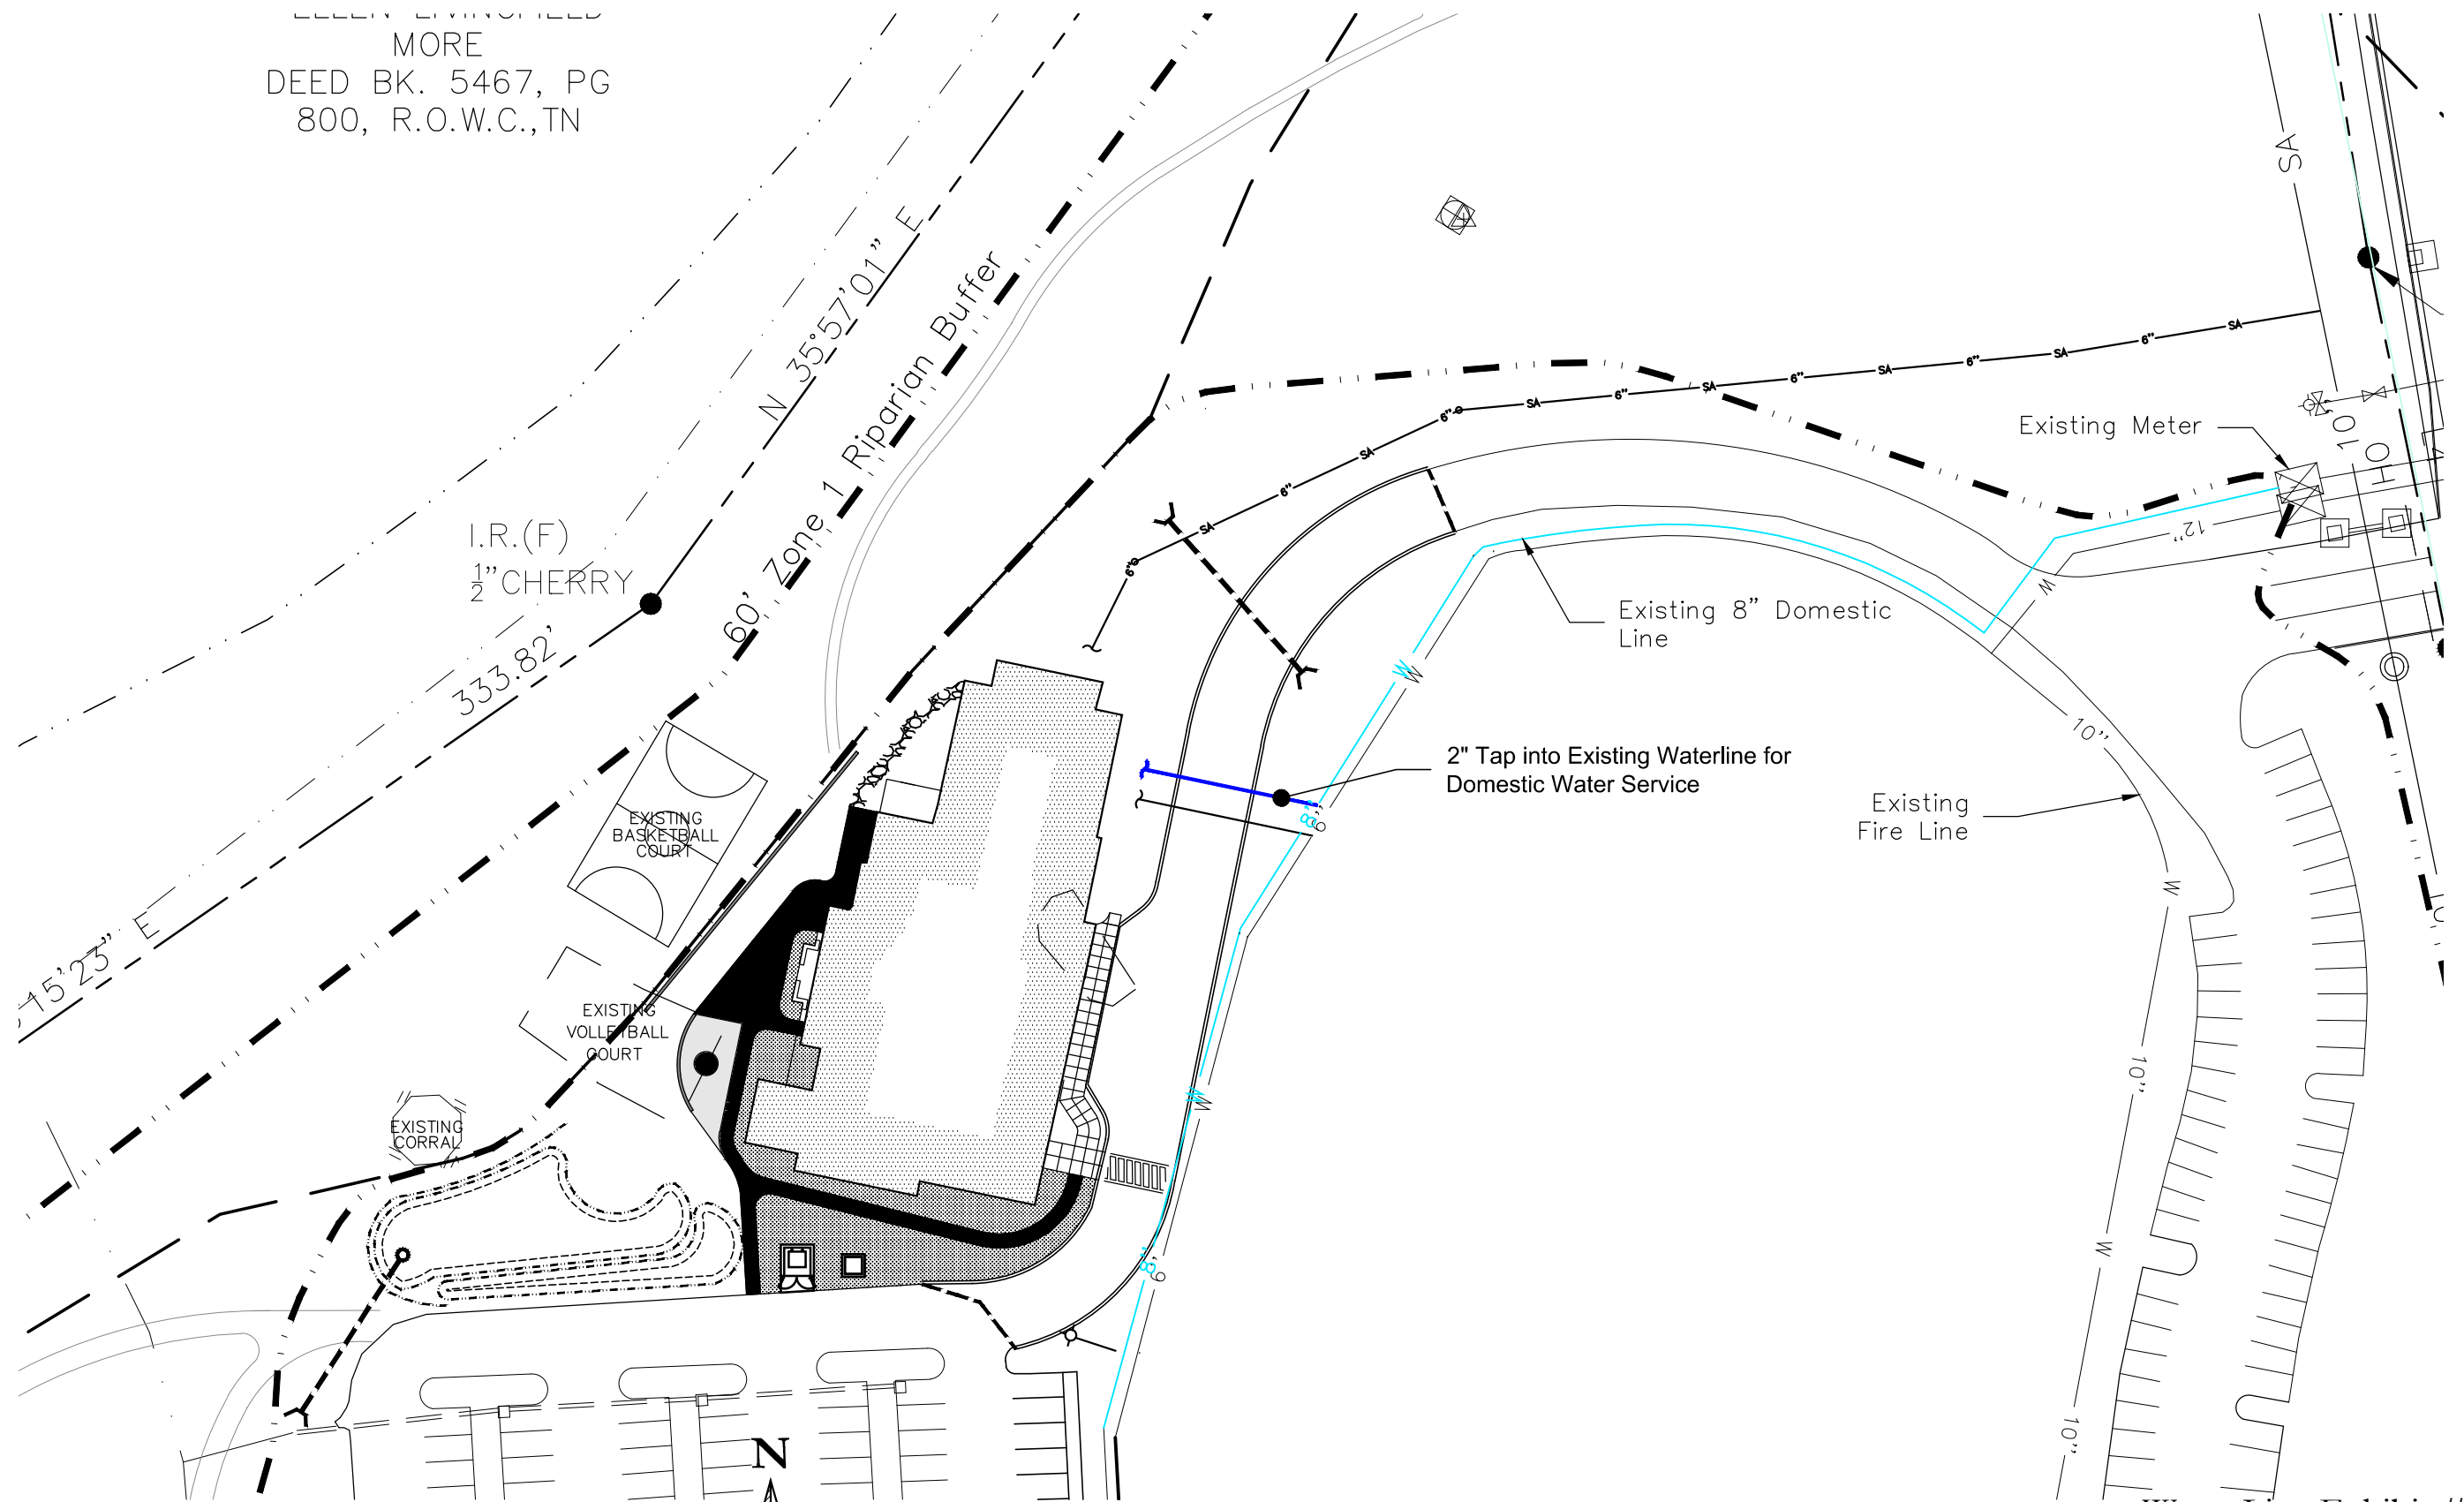

Water Line Exhibit #2
Christ Community Church

Dale and Associates
Job #17084

11/5/2018