
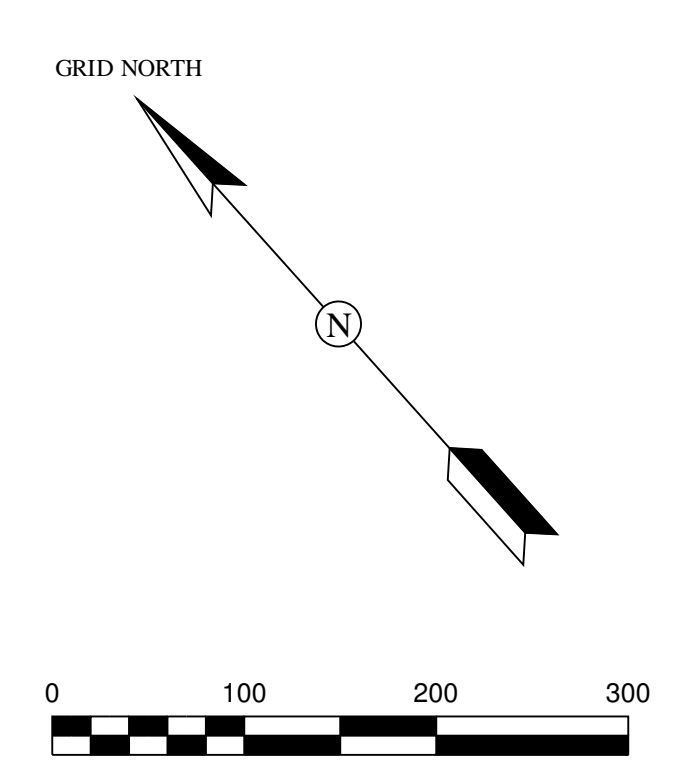
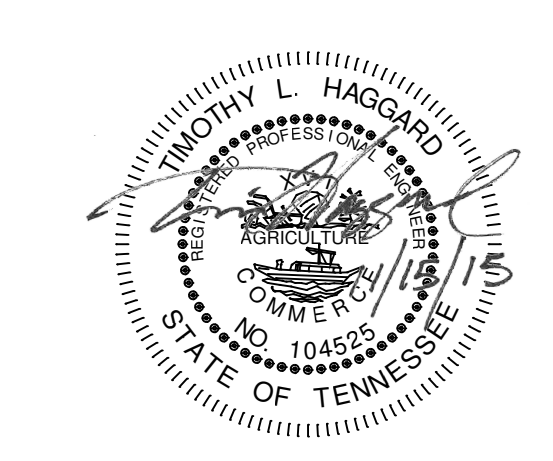


© 2015 CDM SMITH. ALL RIGHTS RESERVED. REUSE OF DOCUMENTS: THESE DOCUMENTS AND DESIGNS PROVIDED BY PROFESSIONAL SERVICE, INCORPORATED HEREIN, ARE THE PROPERTY OF CDM SMITH AND ARE NOT TO BE USED, IN WHOLE OR PART, FOR ANY OTHER PROJECT WITHOUT THE WRITTEN AUTHORIZATION OF CDM SMITH.

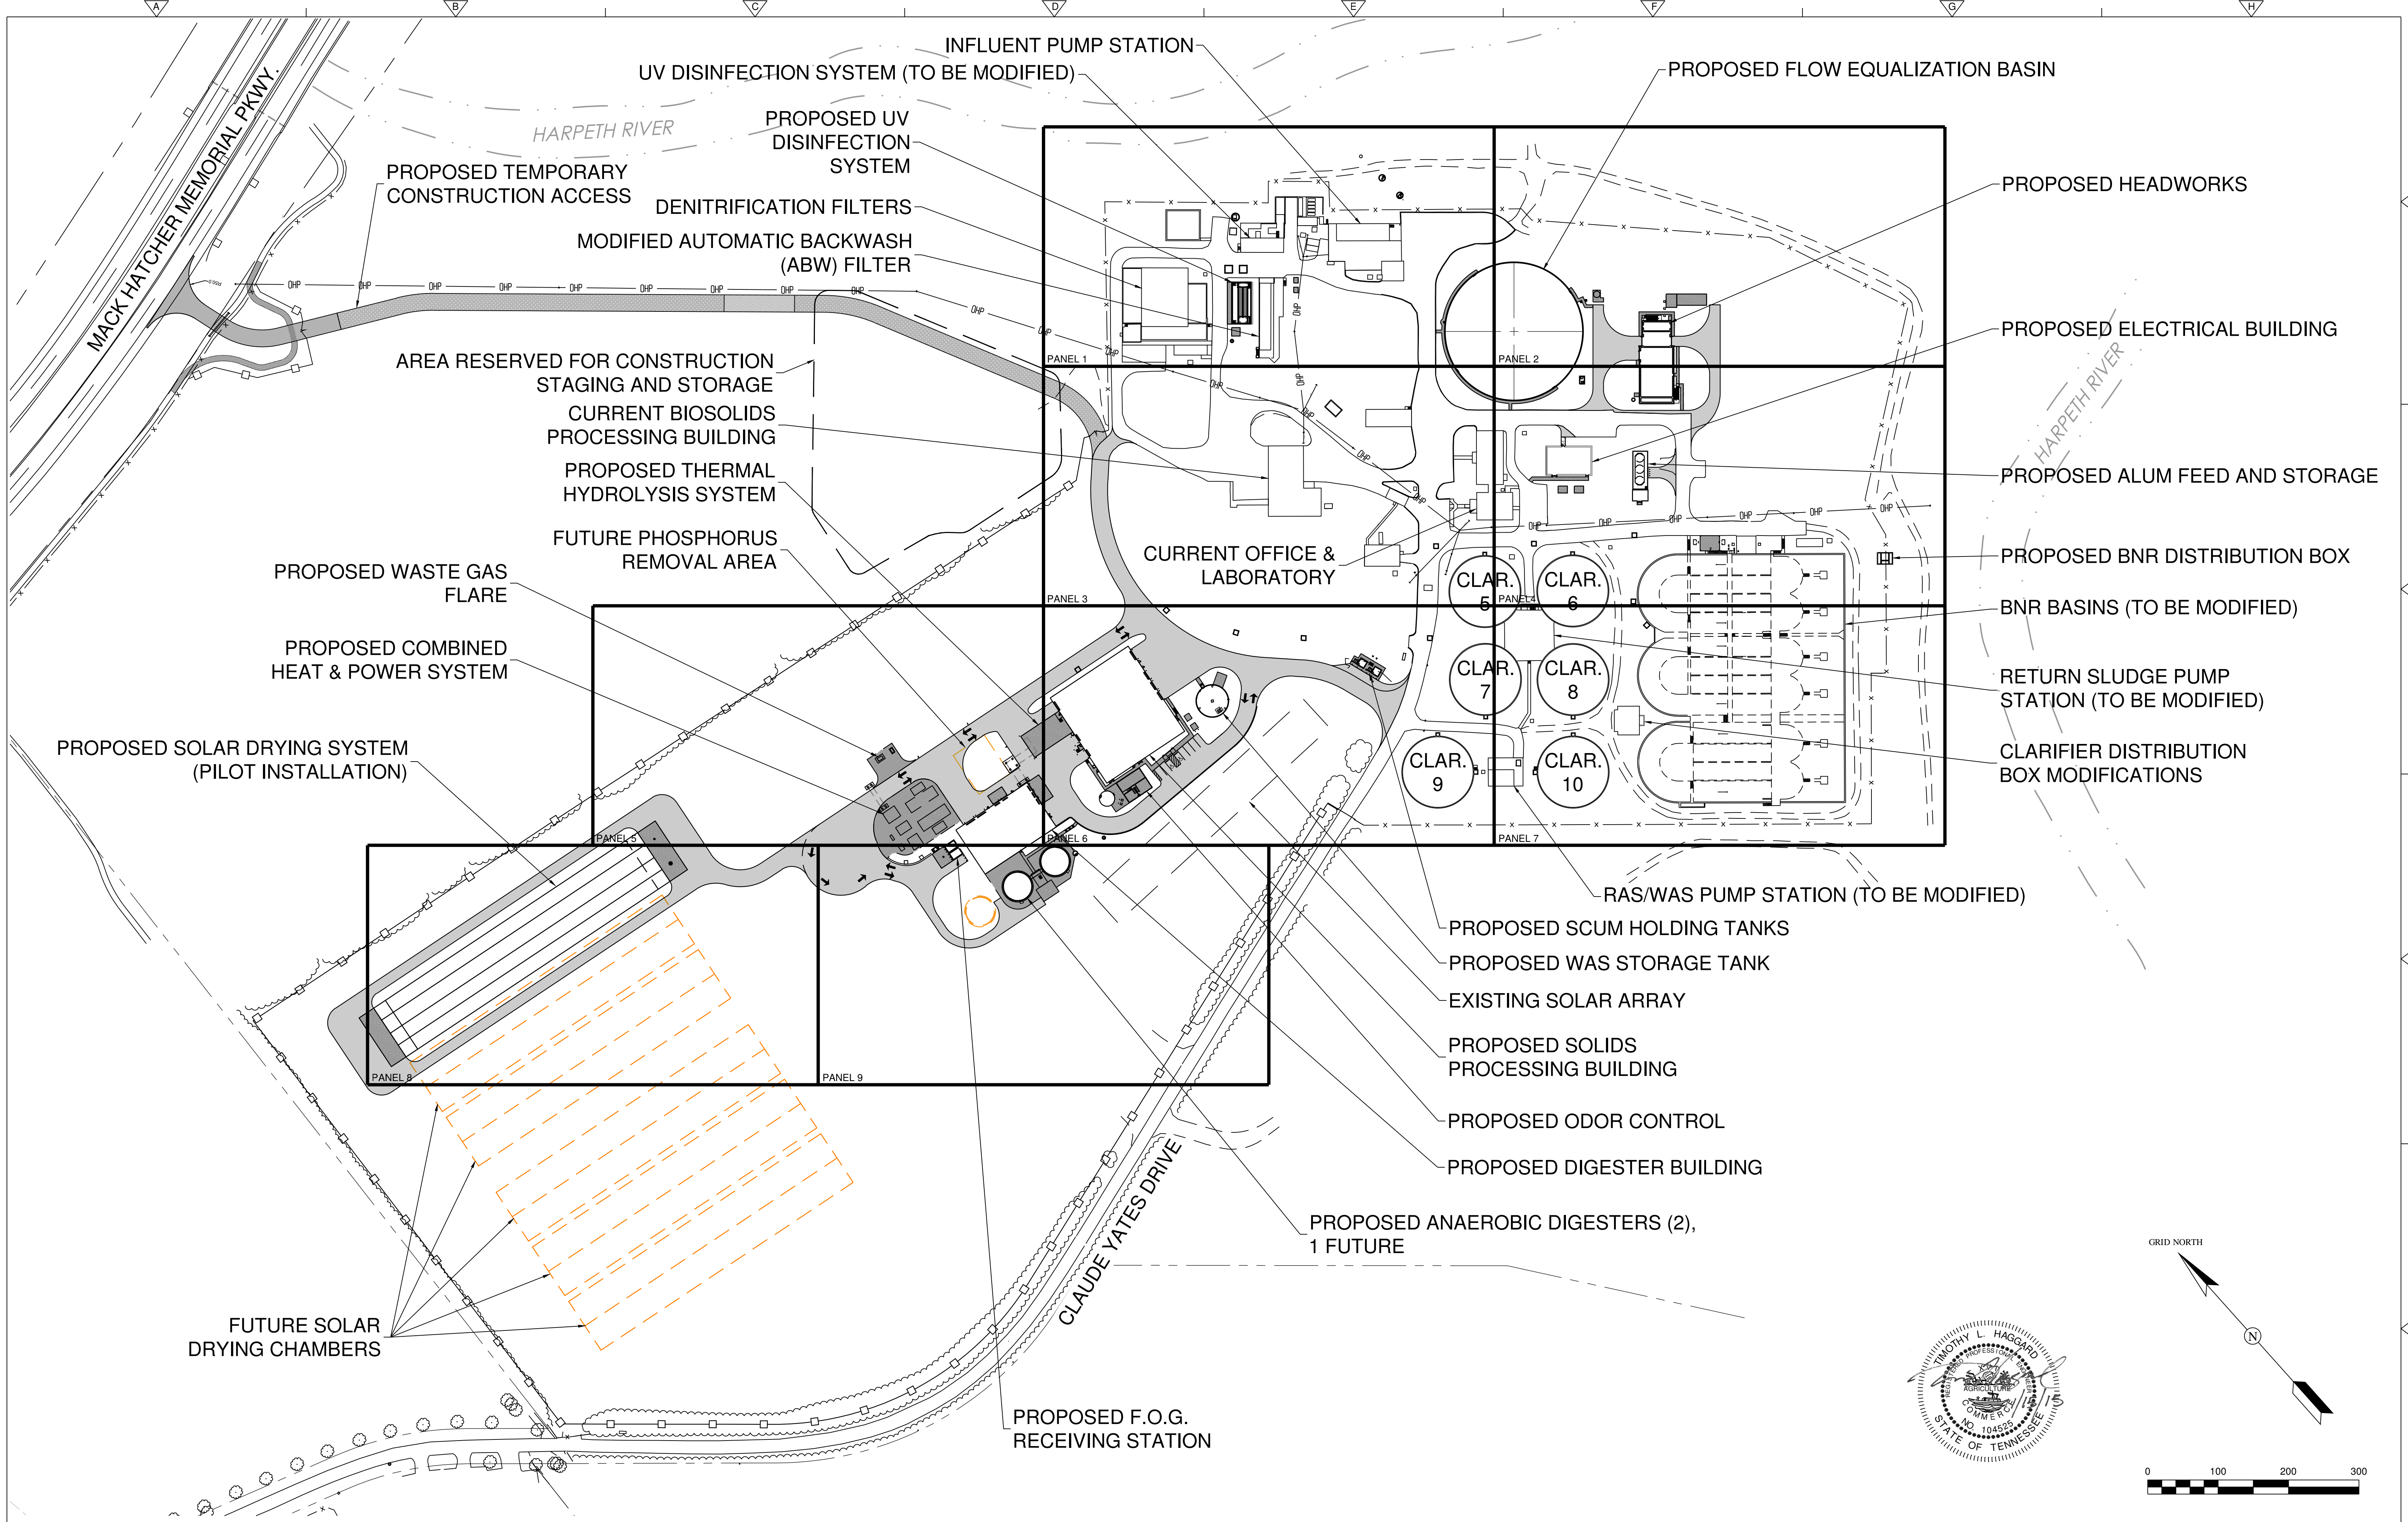

REV. NO.	DATE	DRWN	CHKD	REMARKS

DESIGNED BY: _____ TLH
 DRAWN BY: _____ TLH
 SHEET CHKD BY: _____
 CROSS CHKD BY: _____
 APPROVED BY: T. HAGGARD
 DATE: OCT. 2015

CDM Smith
 210 25th Avenue North, Suite 1102
 Nashville, TN 37203
 Tel: (615) 320-3161

CIVIL INFRASTRUCTURE ASSOCIATES
 602 North Walnut Street
 Murfreesboro, TN 37130
 Tel: (615) 663-7676

CITY OF FRANKLIN, TENNESSEE
**WATER RECLAMATION FACILITY
 MODIFICATIONS AND EXPANSION PROJECT**
 COF CONTRACT NO. 2015-0163

SITE LAYOUT PLAN AND KEY MAP

PROJECT NO. 14915-96594
 FILE NAME: CoF_WRF_Civil
 SHEET NO. **C-2**

ISSUED FOR PERMITTING