




NORTH ELEVATION



EAST ELEVATION




SOUTH ELEVATION

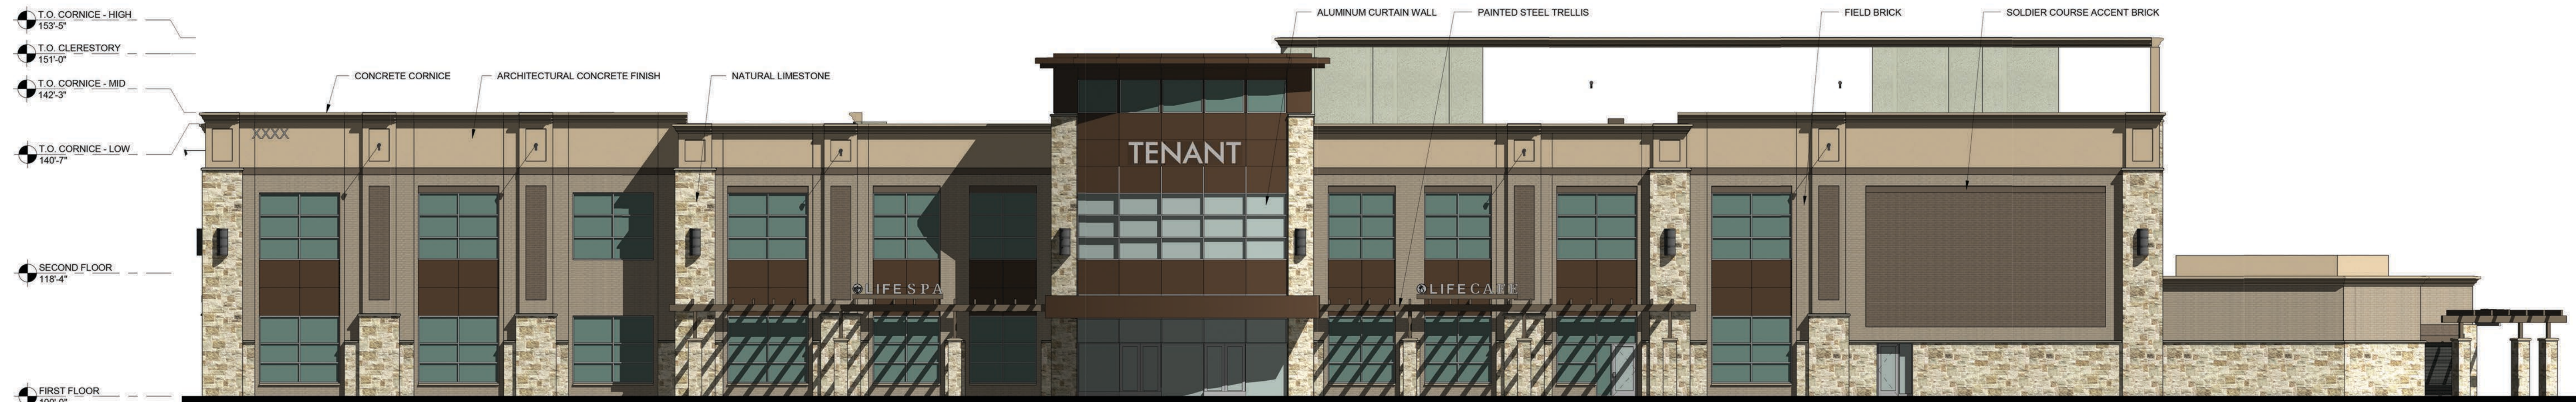

WEST ELEVATION

FRANKLIN, TN




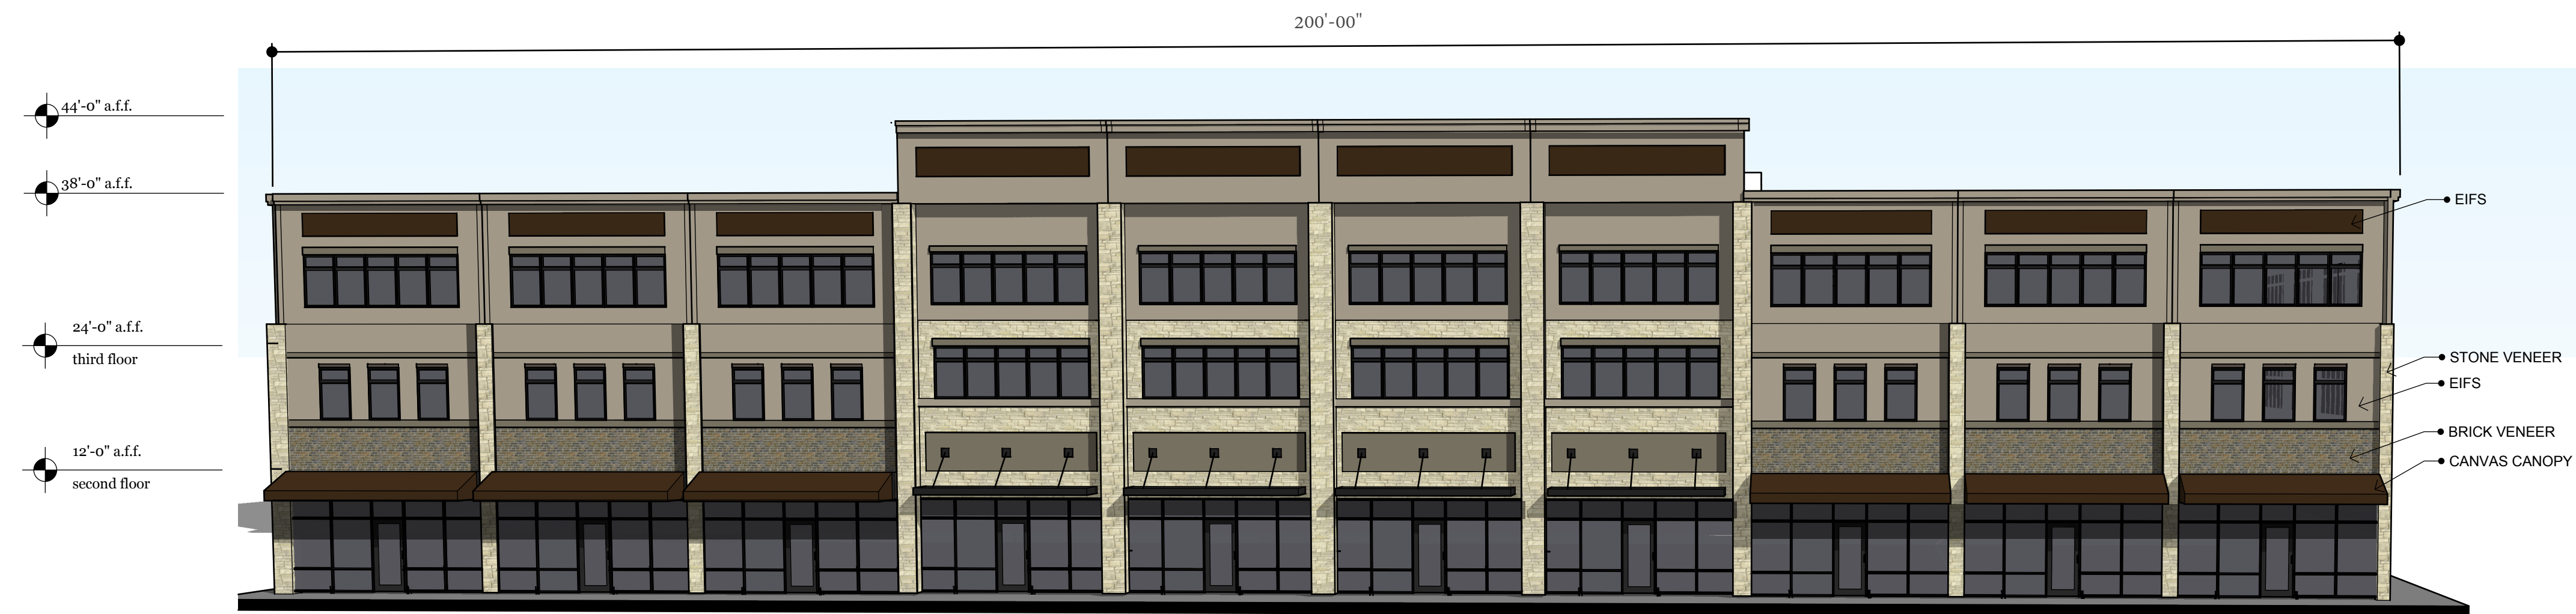

FRONT ELEVATION-WEST



REAR ELEVATION-EAST

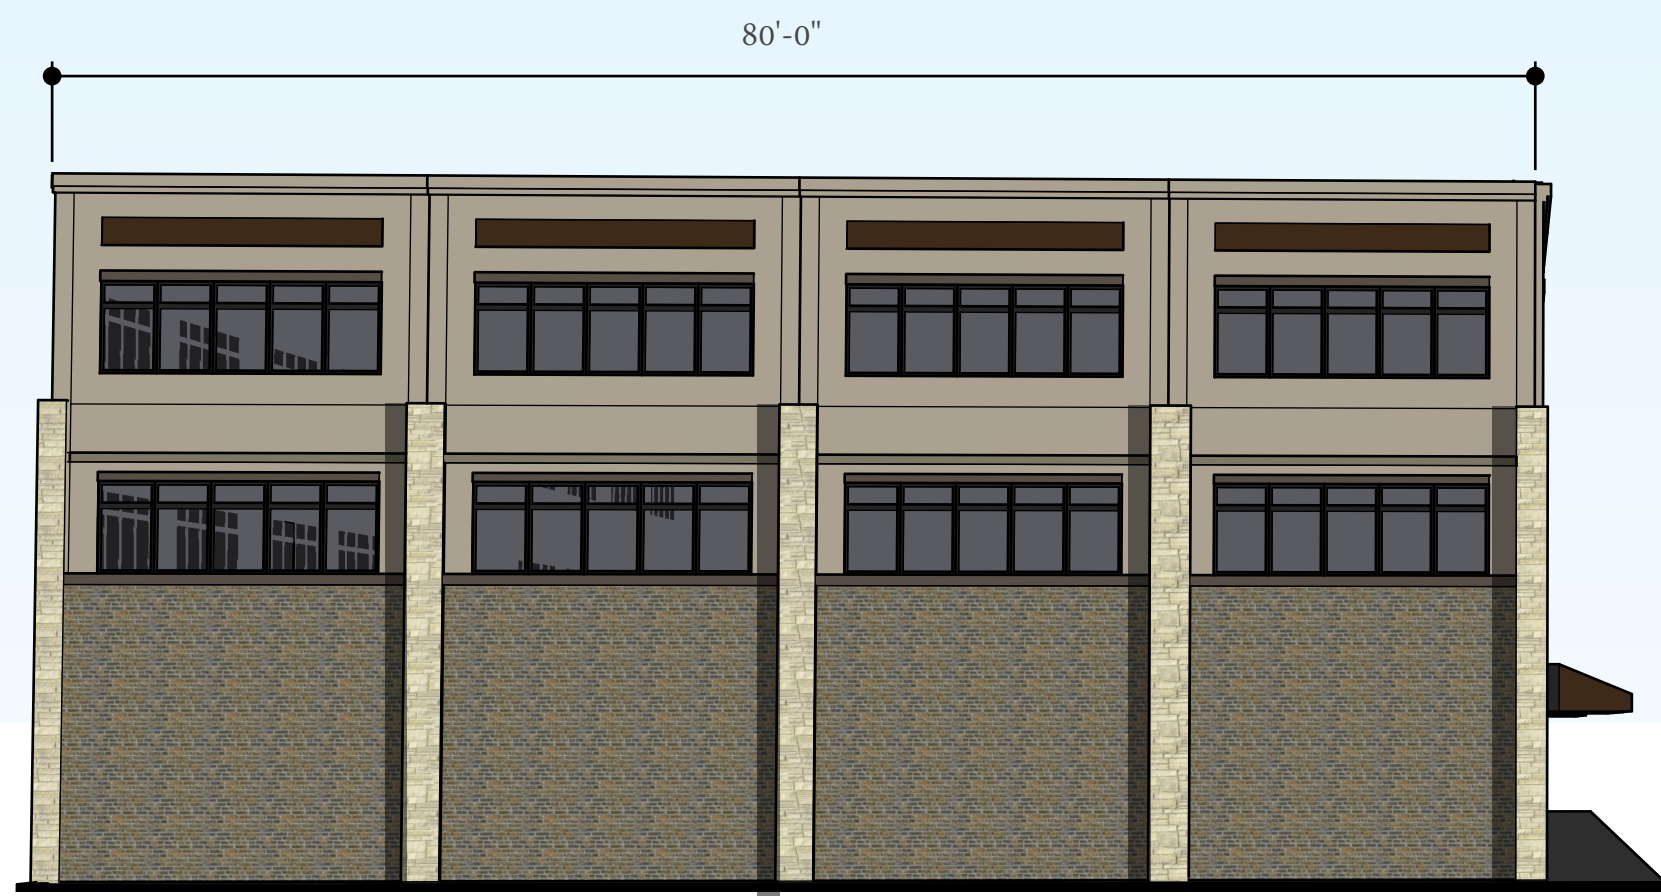

SIDE ELEVATION-NORTH



SIDE ELEVATION-SOUTH

CAROTHERS CROSSING FRANKLIN TENNESSEE