

COF 2016-0307
Exhibit A
Goose Creek Inn Sewer Extension Project
Conceptual Sewer Design

Existing Goose
Creek Inn WWTP

Tract 1

Tract 2

Tract 3

Existing Interceptor

Tract 1
K&T Associates LLC
424 Old Peytonsville Rd
Map 106 Parcel 17501

Tract 2
Robert N Moore Jr.
2406 Goose Creek By-Pass
Map 117 Parcel 02200

Tract 3
Mapco Family Centers Inc
2408 Goose Creek By-Pass
Map 117 Parcel 02202

COF 2016-0307

Exhibit B

Goose Creek Inn Sewer Extension Project
Conceptual Sewer Design

Estimated Project Cost

\$ 40,000 - Engineering and Survey Cost


\$ 4,000 - Permit Fees

\$ 0 - Easement Cost

\$261,000 - Estimated Construction Cost

\$ 35,000 - Construction Management Cost

\$340,000 - Total Estimated Project Cost

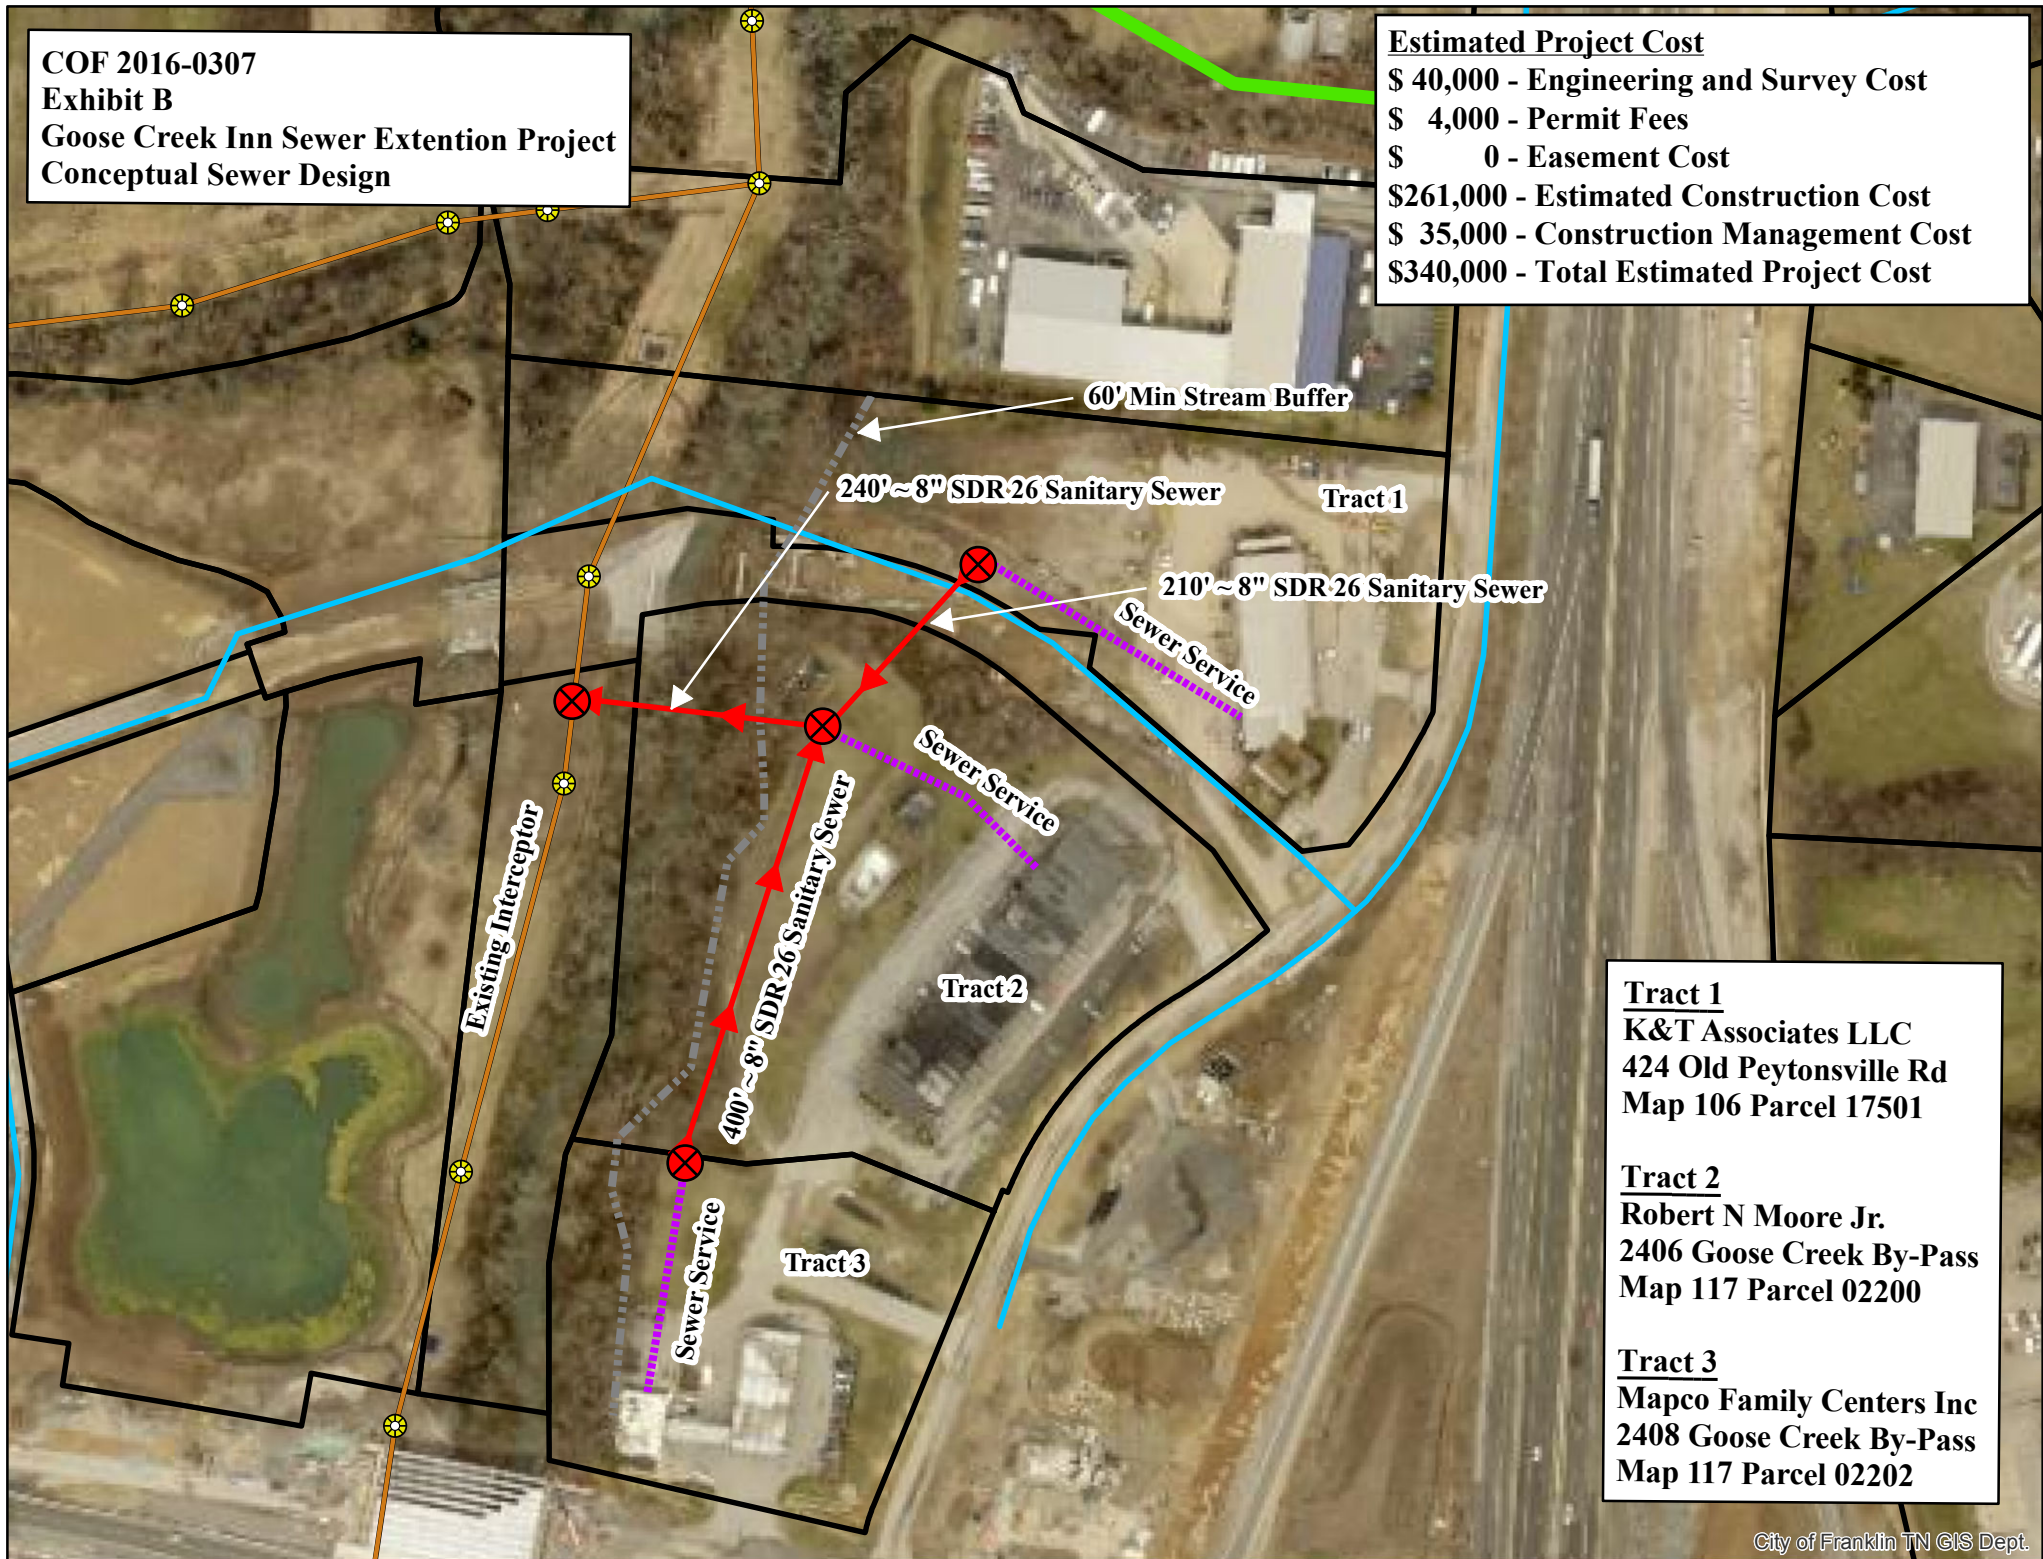

Tract 1

K&T Associates LLC
424 Old Peytonsville Rd
Map 106 Parcel 17501

Tract 2

Robert N Moore Jr.
2406 Goose Creek By-Pass
Map 117 Parcel 02200

Tract 3

Mapco Family Centers Inc
2408 Goose Creek By-Pass
Map 117 Parcel 02202