
STATEMENT OF IMPACTS


Traffic - The proposed property currently serves as a one single family home. Converting the existing structure to an office would result in one to two additional peak hour trips on North Royal Oaks Blvd, which is a Major Arterial.

Water and Sewer Impacts - The property is located in an area served by City of Franklin Water and Sewer. Converting the existing home into an office would result in a net decrease in water/sewer usage from 350 gpd to 250 gpd.

Drainage - Currently, the property drains toward a ditch in N. Royal Oaks. The drainage pattern of the property will not change with this rezoning. Any potential work that would add new impervious areas would have to be evaluated and meet City of Franklin requirements for stormwater detention and water quality.

Reclaimed Water - Reclaimed water is not available at this site.

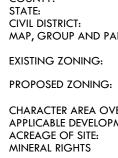

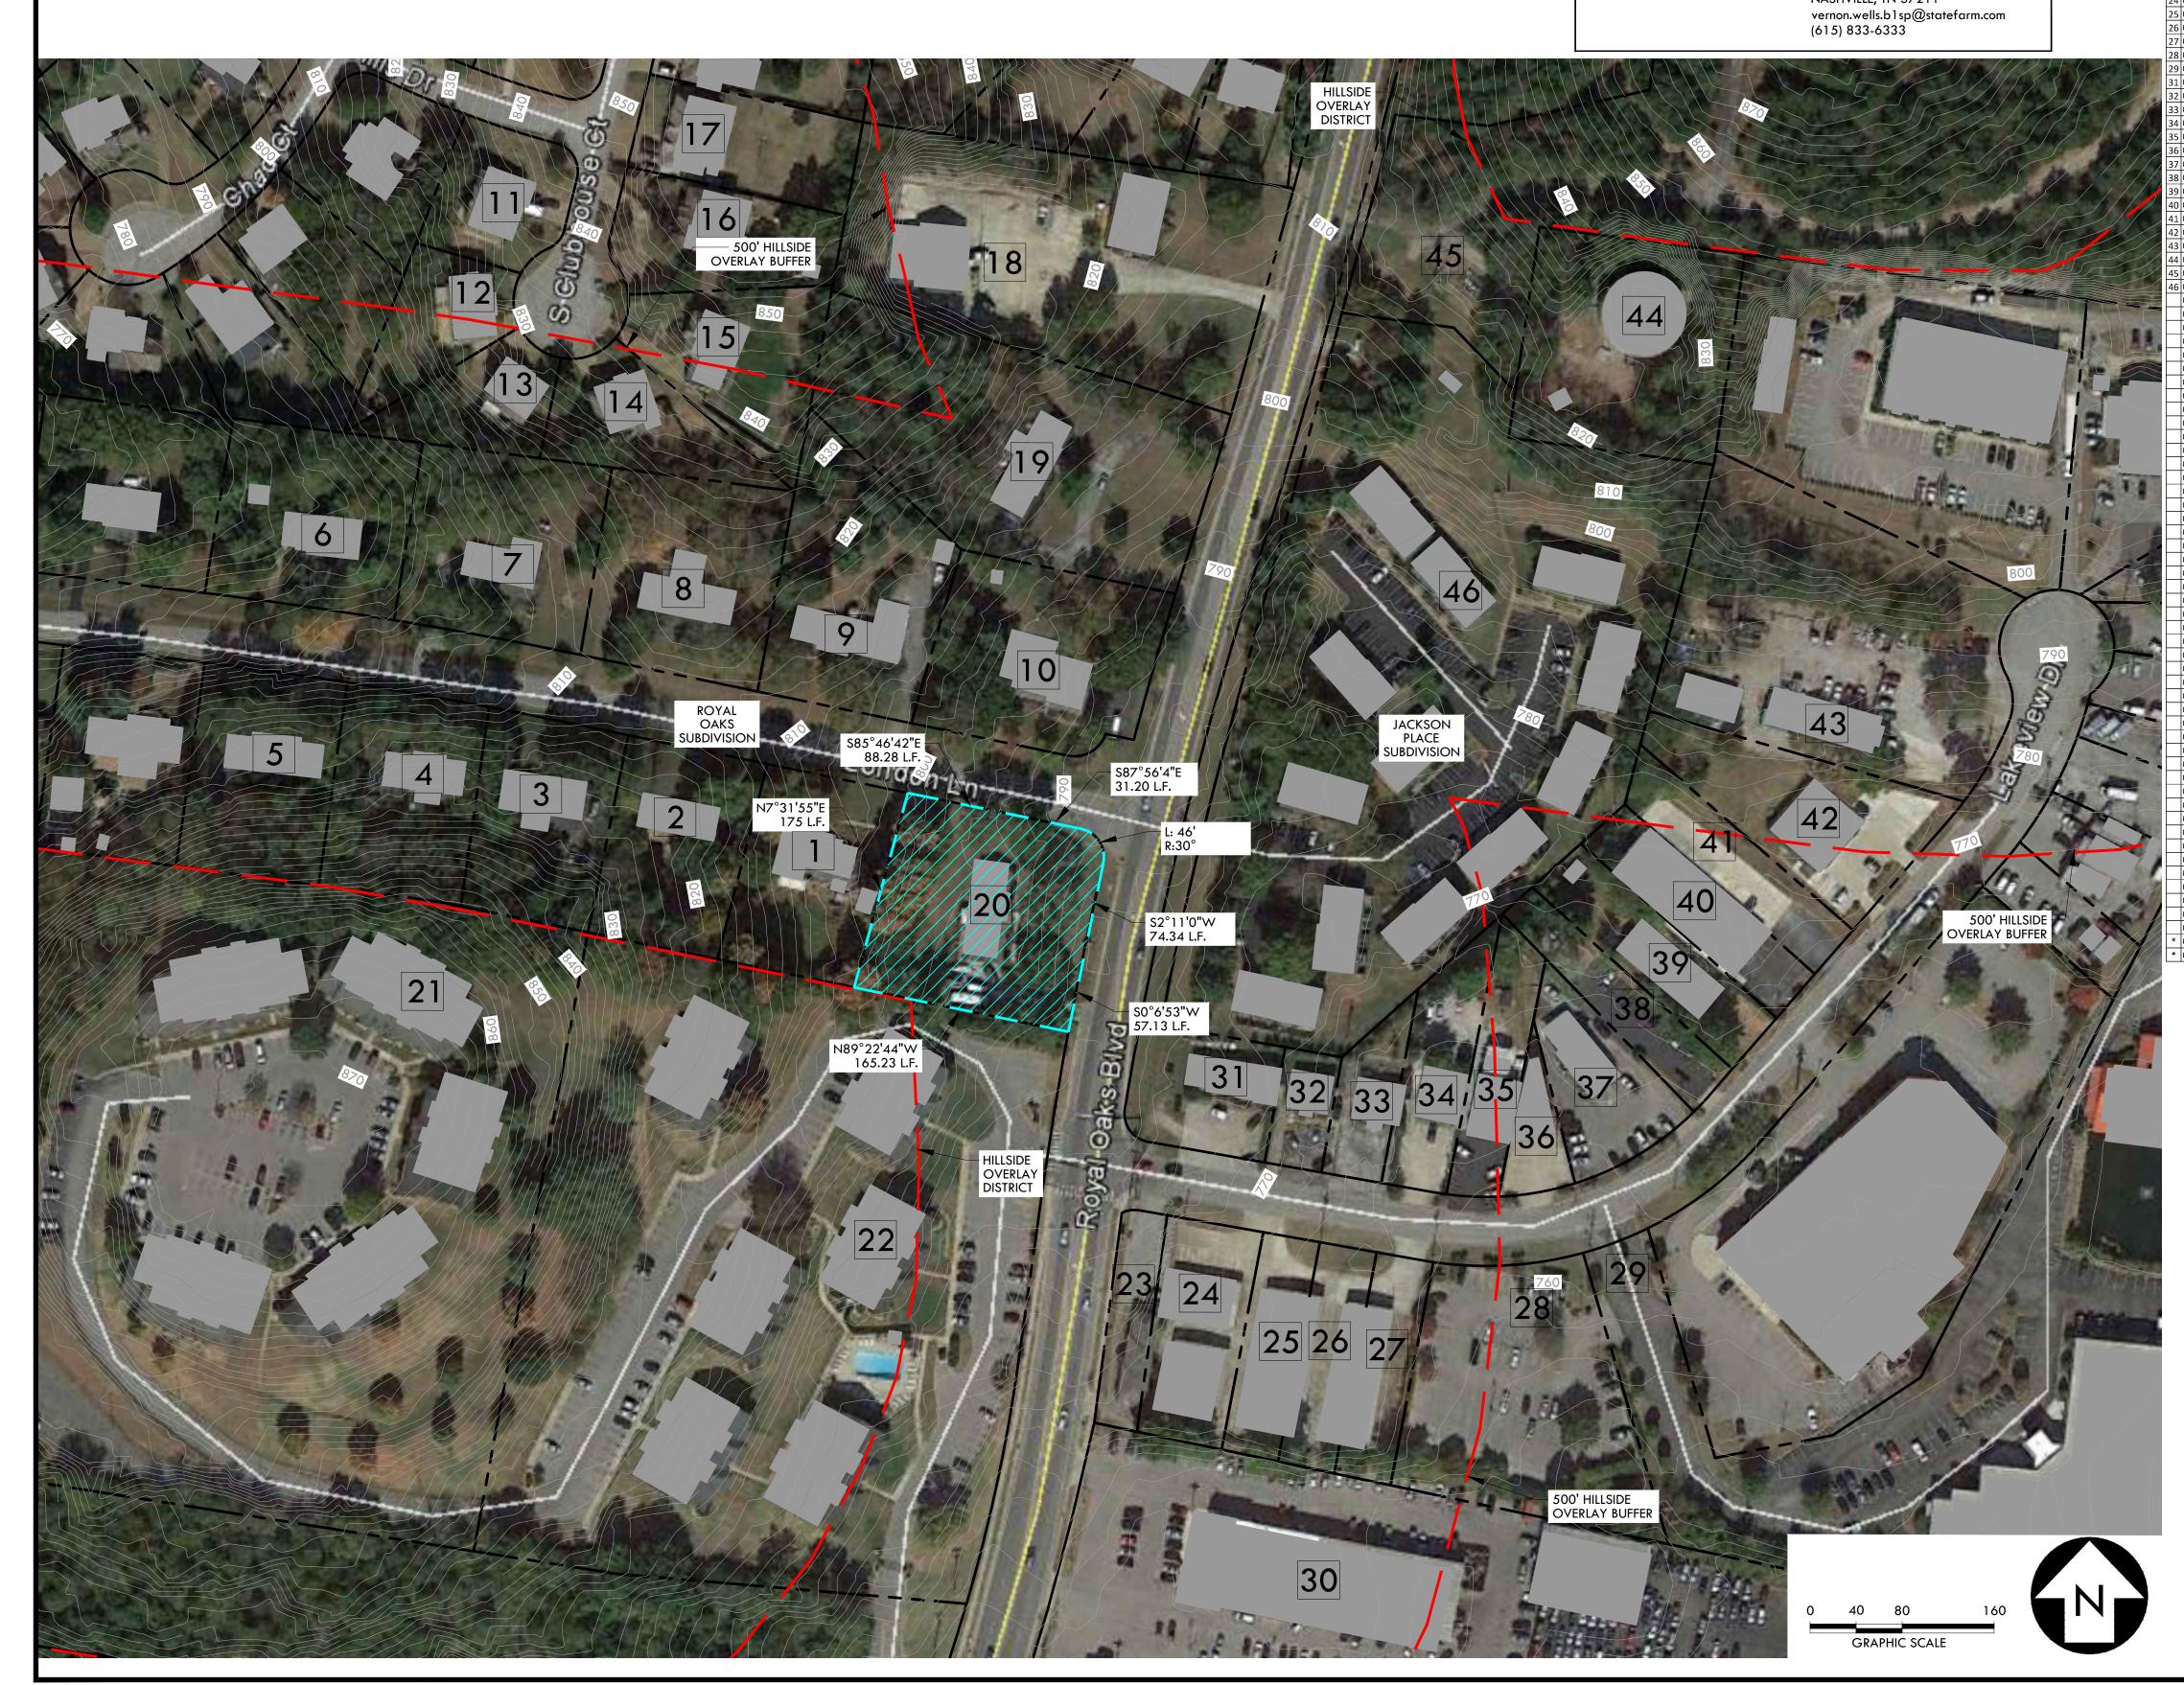

SITE DATA

ADDRESS: CITY: COUNTY: STATE: CIVIL DISTRICT: MAP, GROUP AND PARCEL NUMBERS:

EXISTING ZONING:

CHARACTER AREA OVERLAY: APPLICABLE DEVELOPMENT STANDARD: ACREAGE OF SITE: MINERAL RIGHTS

199 N ROYAL OAKS BLVD. FRANKLIN WILLIAMSON TENNESSEE 9TH WILLIAMSON CO. TAX MAP 79, 02700

R-2 (RESIDENTIAL DISTRICT) 0/ (OFFICE RESIDENTIAL DISTRICT) MECO-8 MECO-8 CONVENTIONAL 0.60 ACRES RIGHTS RETAINED BY OWNER

DEVELOPMENT SUMMARY

PLAN PREPARATION DATE:

CIVIL ENGINEER:

OWNER:

MAY 4, 2017

CRUNK ENGINEERING LLC 1894 GEN. GEORGE PATTON DR. SUITE 600 FRANKLIN, TN 615-873-1795 CONTACT: ADAM CRUNK, PE

adam@crunkeng.com ANITA HENDRIX 1300 CHARING CROSS CIR FRANKLIN, TN 37064 anita@anitahendrix.com (615) 790-3083 VERNON WELLS 462 KINHAWK DR. NASHVILLE, TN 37211

	· ·				
ID PRCLID 1 079G A 0260	DEED / PLAT DD DB 1285 DP 365, PB 3 PP 49	LAND USE RESIDENTIAL	OWNER MITCHELL JAMES & STOJ ANNE-MARIE	ZONING ADDRESS R-2 228 LONDON LN	()
2 079G A 0250		RESIDENTIAL	BESS KYLE M & BESS BRENDA A	R-2 226 LONDON LN	Ų
3 079G A 0240		RESIDENTIAL	ANDREWS NEIL R & ANDREWS SUSAN E	R-2 224 LONDON LN	R. LI
4 079G A 0230	00 DB 6130 DP 835, PB 3 PP 49	RESIDENTIAL	COLEMAN REBECCA	R-2 222 LONDON LN	
5 079G A 0220		RESIDENTIAL	GAMBLE SUSAN M	R-2 220 LONDON LN	
6 079G A 0320 7 079G A 0310		RESIDENTIAL RESIDENTIAL	VON ILG GARY R & VON ILG CAROLYN STOKES ALAN DOUGLAS & STOKES KENDYL L	R-2 217 LONDON LN R-2 219 LONDON LN	AK ENGINEERING L GENERAL GEORGE PATTON DR SUITE 600 FRANKLIN, TN 37067 (615) 873-1795 WWW.CRUNKENG.COM
8 079G A 0310		RESIDENTIAL	HERBERT MARY E	R-2 221 LONDON LN	EERI GE PAT 00 1795 NG.CC
9 079G A 0290		RESIDENTIAL	LAWRENCE SIMON & LAWRENCE AMANDA	R-2 223 LONDON LN	EFA 3.0 3.0
10 079G A 0280	00 DB 3898 DP 204, PB 3 PP 49	RESIDENTIAL	MCKELVY RAY ANTHONY SR & ADRIAN ROBYN C	R-2 225 LONDON LN	Щ Üg ^m L Ž
11 079B 02700	,	RESIDENTIAL	VEACH ANTHONY R & VEACH DEBORAH	R-3 1008 S CLUBHOUSE CT	ORG ORG ORG 11N 33-17
12 079B 02800				R-3 1004 S CLUBHOUSE CT	U 20 20 20 20 20 20 20 20 20 20 20 20 20
13 079B 02900 14 079B 03000			BELOG PETE E & BELOG JOY B STRASSER NATHAN P & STRASSER SARAH W	R-3 1000 S CLUBHOUSE CT R-3 1001 S CLUBHOUSE CT	LL GEG SUITE SUITE SUITE SUITE SUITE SUITE SUITE SUITE CRUN
15 079B 03100			MORY RICK & MORY RACHEL	R-3 1001 S CLUBHOUSE CT R-3 1005 S CLUBHOUSE CT	
16 079B 03200	, , , , , , , , , , , , , , , , , , , ,	-	PENDERGRAST RICHAR & PENDERGRAST NANCY LYNN	R-3 1009 S CLUBHOUSE CT	K ENG ENERAL GE SUITE SUITE FRANKLIN, (615) 8. WW.CRUN
17 079B 03300	DB 2383 DP 22, PB 18 PP 106	RESIDENTIAL	LOCKE CHARLES A & LOCKE NANCY A	R-3 1013 N CLUBHOUSE CT	
18 079G A 0280		RESIDENTIAL	THIGPEN LARRY D	R-2 213 N ROYAL OAKS BLVD	7 8 − 3
19 079G A 0280 20 079G A 0270	,	RESIDENTIAL RESIDENTIAL	SANDERS BRENT & SANDERS MAMIE HENDRIX ANITA K & WELLS VERNON F JR	R-2 203 N ROYAL OAKS BLVD R-2 199 N ROYAL OAKS BLVD	
20 079G A 0270 21 079 02500	00 DB 4493 DP 568, PB 3 PP 49 N/A	811	ROYAL OAKS APTS OF FKLN PH 2 LTD	R-2 199 N ROYAL OAKS BLVD SD-R 179 N ROYAL OAKS BLVD	CRUNK 1894 GEN WW
22 079 02500	N/A	811	ROYAL OAKS APTS OF FKLN	SD-R 179 N ROYAL OAKS BLVD	
23 079F A 0340	0 DB 892 DP 214, PB 6 PP 77	COMMERCIAL	PRATT HOUSTON	GC 150 N ROYAL OAKS BLVD	U
24 079F A 0330		COMMERCIAL	FRANKLIN INVESTOR GROUP INC	GC 1104 LAKEVIEW DR	
25 079F A 0320		COMMERCIAL		GC 1108 LAKEVIEW DR	
26 079F A 0310 27 079F A 0300			FRANKLIN INVESTOR GROUP INC FRANKLIN INVESTOR GROUP INC	GC 1110 LAKEVIEW DR GC 1112 LAKEVIEW DR	ENGINEEKING
27 079F A 0300 28 079F A 0270		+	POPE FAMILY L P	GC 1112 LAKEVIEW DR	
29 079F A 0260			HUDGINS THOMAS H	GC 1214 LAKEVIEW DR	
31 079F A 0020	0 DB 6742 DP 871, PB 6 PP 77	-	BRIGHT FUTURES PSYCHIATRY PLLC	GC 1107 LAKEVIEW DR	
32 079F A 0040			DAVES BARBER SHOP INC	GC 1109 LAKEVIEW DR	المراجع المراجع المراجع
33 079F A 0050			BLEDSOE WILLIAM	GC 1111 LAKEVIEW DR	
34 079F A 0060 35 079F A 0070		-	SETTLES, BASS DENTAL PRACTICE PLC SAAVEDRA MIGUEL ANGEL & SAAVEDRA PATTY YVONNE	GC 1113 LAKEVIEW DR GC 1115 LAKEVIEW DR	
35 079F A 0070 36 079F A 0080			HORTON ALDEN NED III	GC 1117 LAKEVIEW DR	
37 079F A 0090			MARTIN J EMMETT	GC 1201 LAKEVIEW DR	
38 079F A 0090	1 DB 3370 DP 940, PB 6 PP 77	-	THOMPSON INVESTMENTS LLC	GC 1207 LAKEVIEW DR	
39 079F A 0110		+	THOMPSON INVESTMENTS LLC	GC 1207 LAKEVIEW DR	
40 079F A 0120 41 079F A 0130	,	COMMERCIAL		GC 1209 LAKEVIEW DR GC 1211 LAKEVIEW DR	
41 079F A 0130 42 079F A 0140			BAGBY-WILLIS PARTNERSHIP	GC 1211 LAKEVIEW DR	
43 079F A 0150			BASS ROBERT & DEBRAY CHARLES	GC 1219 LAKEVIEW DR	
44 079F A 0360	0 N/A	CITY	CITY OF FRANKLIN	GC N ROYAL OAKS BLVD	IT LSON
45 079 03602			TENNESSEE REAL EST INV	GC 298 N ROYAL OAKS BLVD	PED/A: CA
46 079F A 0350		RESIDENTIAL		SD-R 200 N ROYAL OAKS BLVD #A-1	STERNING T
079F A 0350 079F A 0350	· · · · ·	RESIDENTIAL RESIDENTIAL	RUSSELL SUSAN M JAMES DHAN	SD-R 200 N ROYAL OAKS BLVD #A-2 SD-R 200 N ROYAL OAKS BLVD #A-3	A CONTRACT OF THE
079F A 0350		RESIDENTIAL		SD-R 200 N ROYAL OAKS BLVD #A-4	AGRICULTURE 🛱 🎢
079F A 0350		RESIDENTIAL	NEAL NANCY B & NEAL TERRY	SD-R 200 N ROYAL OAKS BLVD #B-4	5/4/17
079F A 0350	0 DB 6070 DP 288, PB 8 PP 7	RESIDENTIAL	LEE TAMARA D	SD-R 200 N ROYAL OAKS BLVD #B-3	
079F A 0350		RESIDENTIAL	SIMMS CAROLYN T	SD-R 200 N ROYAL OAKS BLVD #D-4	OMMERCE E
079F A 0350 079F A 0350	/	RESIDENTIAL RESIDENTIAL	NESTO STEPHANIE M HIGHERS NELL APPLE TRS	SD-R 200 N ROYAL OAKS BLVD #B-2 SD-R 200 N ROYAL OAKS BLVD #D-3	16. 114180
079F A 0350		RESIDENTIAL	JALASAI PARTNERS LLC	SD-R 200 N ROYAL OAKS BLVD #D-2	OF TENN
079F A 0350		RESIDENTIAL		SD-R 200 N ROYAL OAKS BLVD #B-1	10000 Million
079F A 0350	0 DB 6127 DP 90, PB 8 PP 7	RESIDENTIAL	CHATHAM TODD	SD-R 200 N ROYAL OAKS BLVD #D-1	
079F A 0350		-		SD-R 200 N ROYAL OAKS BLVD #F-4	
079F A 0350 079F A 0350		RESIDENTIAL RESIDENTIAL	DYAL LARRY & DYAL BRENDA RINGER NANCY C HANCOCK	SD-R 200 N ROYAL OAKS BLVD #F-3 SD-R 200 N ROYAL OAKS BLVD #F-2	
079F A 0350		RESIDENTIAL	SLISH CECILLE C & SLISH STEPHEN T	SD-R 200 N ROYAL OAKS BLVD #F-2	
079F A 0350		RESIDENTIAL		SD-R 200 N ROYAL OAKS BLVD #C-4	
079F A 0350	,	RESIDENTIAL	LAWRENCE GLENN L TR & LAWRENCE SHIRLEY H TR	SD-R 200 N ROYAL OAKS BLVD #G-4	
079F A 0350	,	RESIDENTIAL	LOPES ANGELINA R	SD-R 200 N ROYAL OAKS BLVD #C-3	
079F A 0350		RESIDENTIAL		SD-R 200 N ROYAL OAKS BLVD #C-2 SD-R 200 N ROYAL OAKS BLVD #C-1	רי ו
079F A 0350		RESIDENTIAL RESIDENTIAL	HASSLER MICHAEL C SONGER SUZIE E	SD-R 200 N ROYAL OAKS BLVD #C-1 SD-R 200 N ROYAL OAKS BLVD #G-3	
079F A 0350		RESIDENTIAL		SD-R 200 N ROYAL OAKS BLVD #C-1	
079F A 0350	0 DB 3985 DP 499, PB 8 PP 7	RESIDENTIAL	KEITH JENNIFER J	SD-R 200 N ROYAL OASK BLVD #G-2	
079F A 0350	· · · · · · · · · · · · · · · · · · ·	RESIDENTIAL	REYNOLDS KARYN M	SD-R 200 N ROYAL OAKS BLVD #E-2	
079F A 0350 079F A 0350		RESIDENTIAL RESIDENTIAL		SD-R 200 N ROYAL OAKS BLVD #G-1 SD-R 200 N ROYAL OAKS BLVD #E-3	
079F A 0350	,	RESIDENTIAL	FULLEMAN G ROBERT & FULLEMAN MARY F	SD-R 200 N ROYAL OAKS BLVD #E-3 SD-R 200 N ROYAL OAKS BLVD #E-4	
079F A 0350				SD-R 200 N ROYAL OAKS BLVD #E-4	
079F A 0350	,	RESIDENTIAL	LITVACK SHARON	SD-R 200 N ROYAL OAKS BLVD #L-4	
079F A 0350				SD-R 200 N ROYAL OAKS BLVD #L-3	
079F A 0350		RESIDENTIAL	LILLARD KENNY B	SD-R 200 N ROYAL OAKS BLVD #H-3	
079F A 0350 079F A 0350		RESIDENTIAL RESIDENTIAL	MURPHY MARY ELLEN CHADWELL DEBRA	SD-R 200 N ROYAL OAKS BLVD #L-2 SD-R 200 N ROYAL OAKS BLVD #H-2	37 17
079F A 0350	,	RESIDENTIAL		SD-R 200 N ROYAL OAKS BLVD #H-2	
079F A 0350		RESIDENTIAL		SD-R 200 N ROYAL OAKS BLVD #H-1	
079F A 0350				SD-R 200 N ROYAL OAKS BLVD #J-4	
079F A 0350	,			SD-R 200 N ROYAL OAKS BLVD #J-3	
079F A 0350		-	GOFF KIMBERLY DAVIS HAROLD H JR & DAVIS NANCY C	SD-R 200 N ROYAL OAKS BLVD #I-1 SD-R 200 N ROYAL OAKS BLVD #I-2	
079F A 0350 079F A 0350			OWENS RICHARD LEE & OWENS MARIE UTZ	SD-R 200 N ROYAL OAKS BLVD #I-2 SD-R 200 N ROYAL OAKS BLVD #J-2	
079F A 0350	,	1	COLLINS CHRISTIAN E	SD-R 200 N ROYAL OAKS BLVD #1-2 SD-R 200 N ROYAL OAKS BLVD #1-3	
079F A 0350		+	STEWART DONNA L	SD-R 200 N ROYAL OAKS BLVD #I-4	
079F A 0350	,		RUSSELL ASHLEY V	SD-R 200 N ROYAL OAKS BLVD #J-1	SE SE
079F A 0350			DABBS JOHN R & DABBS LEONA C KLEBAN	SD-R 200 N ROYAL OAKS BLVD #K-4	
079F A 0350 079F A 0350	,	-	WOLFE JEFFREY LANGSDON ANDREW & LANGSDON EMILY	SD-R 200 N ROYAL OAKS BLVD #K-3 SD-R 200 N ROYAL OAKS BLVD #K-2	
079F A 0350				SD-R 200 N ROYAL OAKS BLVD #K-2	
* 079C A 001C				SD-R 300 N ROYAL OAKS BLVD	N RO POSED FRANKLIN
* 079C A 002C	00 DB 5856 DP 888, PB 10 PP 100	RESIDENTIAL	VIERA HOLDINGS LLC	SD-R 301 N ROYAL OAKS BLVD	
1					

