


Site Analysis

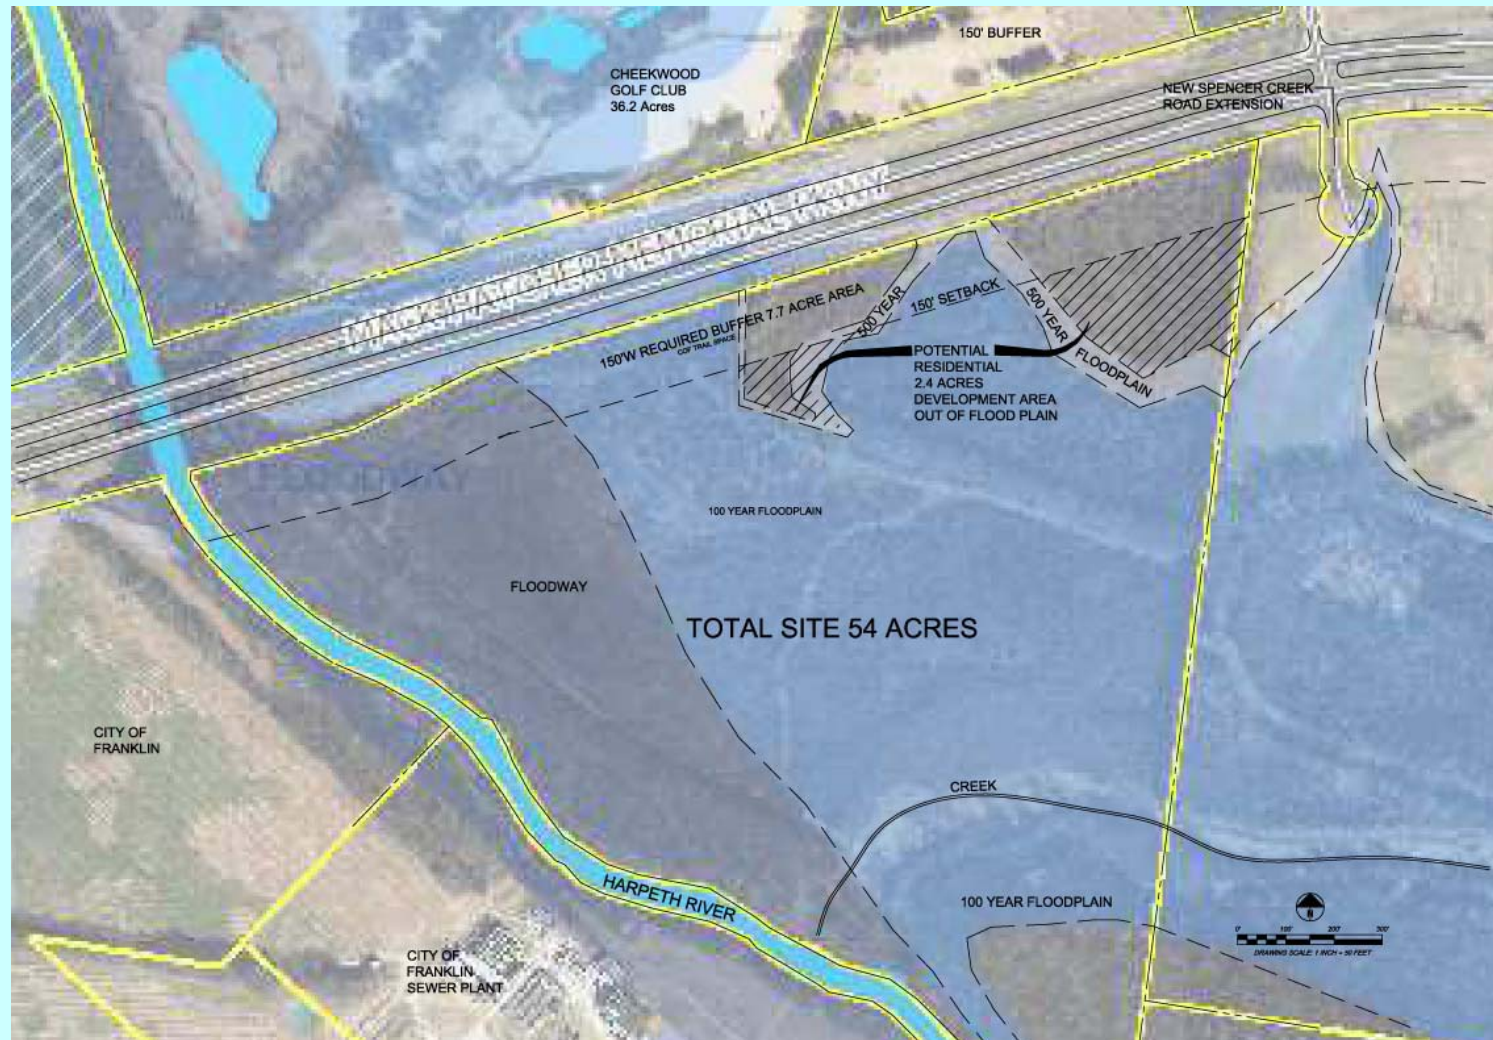


Land Use Plan


50.34 ACRES BREAKDOWN

COF Buffer 150' Wide	7.7 A
Single Family Housing	10.6 A
50' Wide River Trail Placeholder	2.8 A
Golf Course or Other	32.9 A
(Cheekwood Golf=36.2 A)	
Total	54 A

WILLIAMSON
COUNTY
RECREATION
CENTER

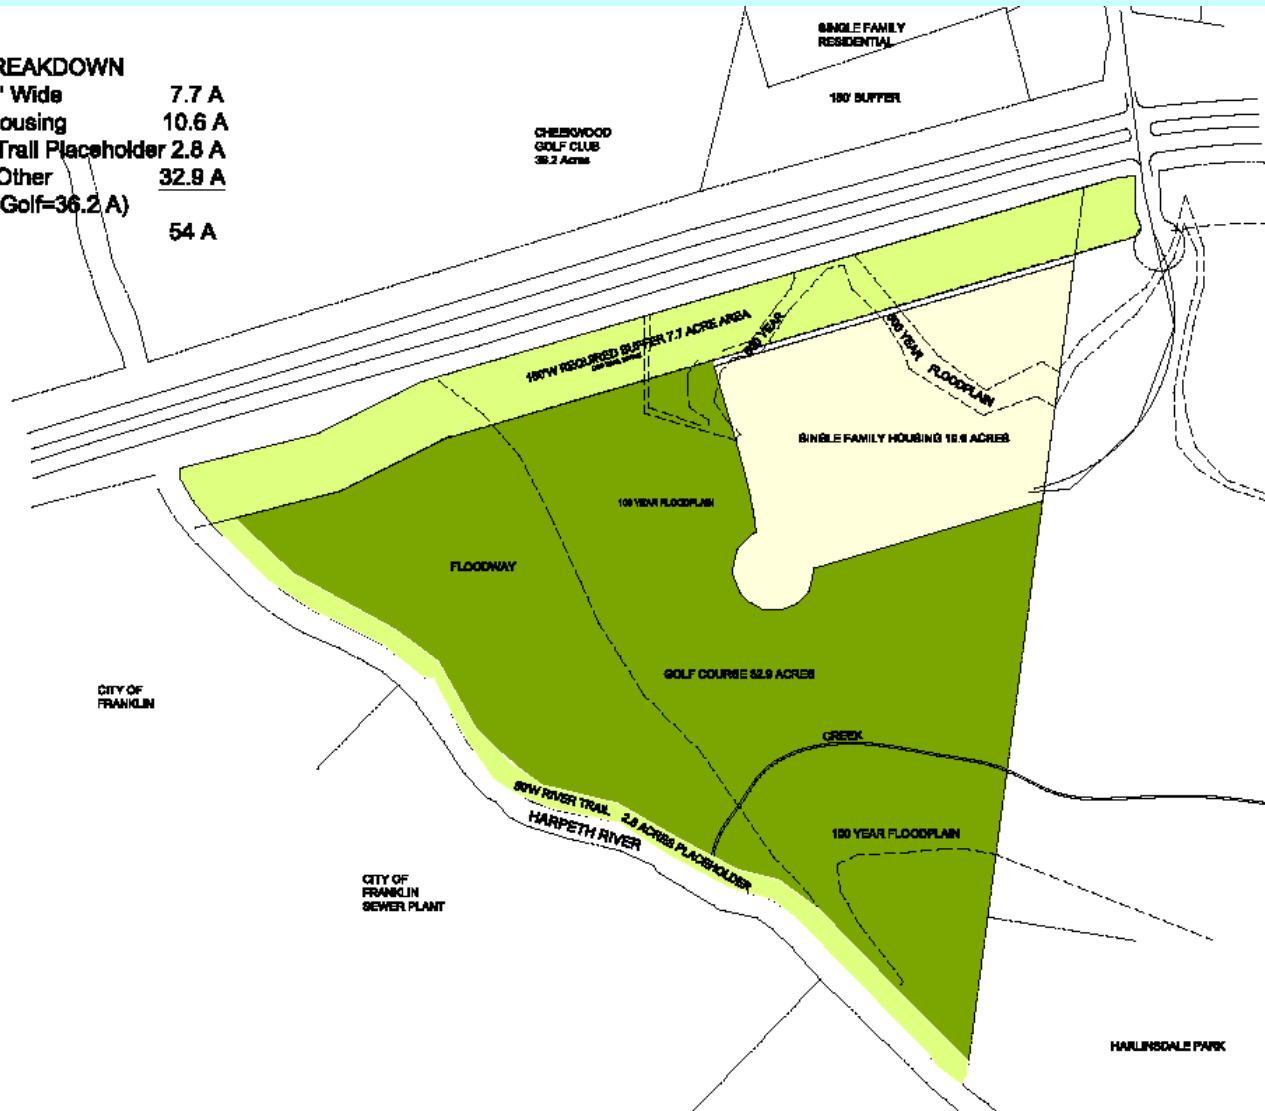

Site Plan

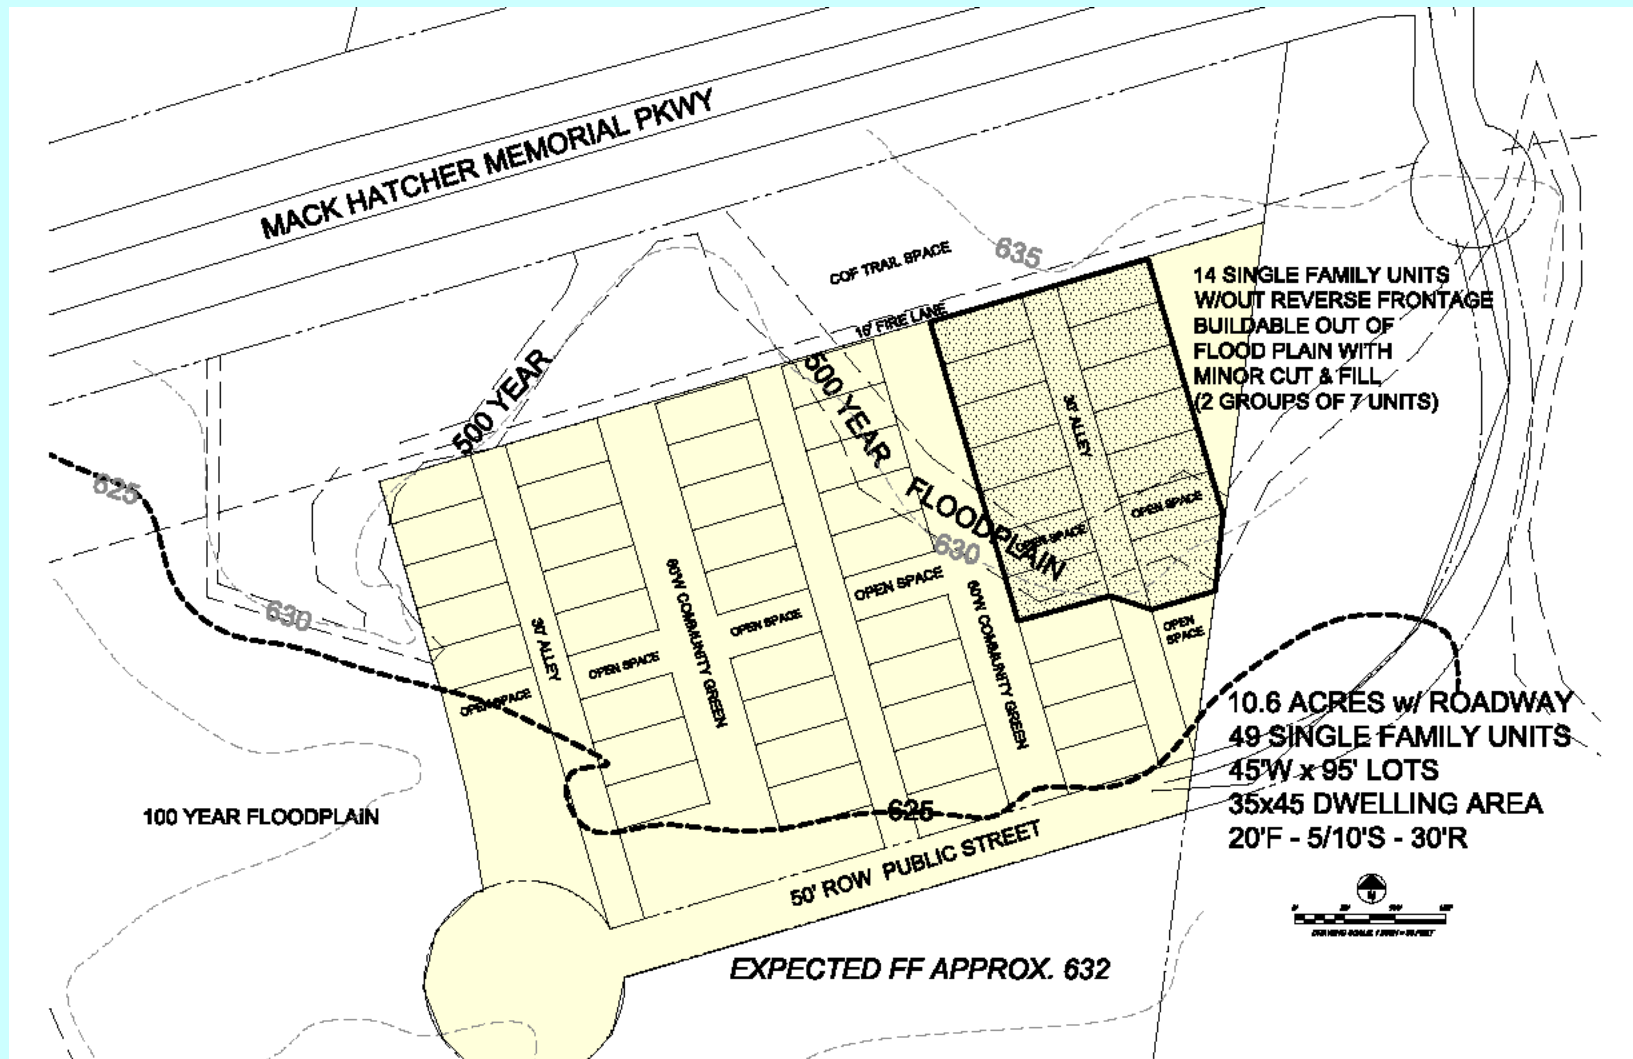

The Hamlet at Spencer Creek

