

EAST ELEVATION	SURFACE AREA (Sq Ft)	PERCENT OF NET
(GL10) Green Tinted Vision Glass	6720	16.5%
(GL10s) Green Tinted Spandrel Glass	3745	9.2%
(GL11) Blue Tinted Vision Glass	19515	48.1%
(GL11s) Blue Tinted Spandrel Glass	10565	26.0 %
(GL12) Clear Vision Glass	0	0%
(GL12s) Clear Vision Spandrel Glass	0	0%
Net	40545	

Note:
The contractor shall ensure that all rooftop mechanical equipment is completely screened by the proposed building parapet from all directions and off site views. The change out of any equipment to a larger dimensional height or mounting height may require that the building parapet be raised to meet City of Franklin screening requirements.





DUDA PAINE
ARCHITECTS



OWNER
Franklin Park Acquisition Co, LLC.
270 Park Avenue
New York, NY 10017

DEVELOPER
Hall Emery Real Estate, LLC.
6100 Tower Circle, Suite 150
Franklin, TN 37067

ARCHITECT
Duda Paine Architects, PA
333 Liggett Street
Durham, NC 27701

CIVIL ENGINEER
Ragan-Smith Associates, Inc.
315 Woodland Street
Nashville, TN 37206

LANDSCAPE ARCHITECT
Hughes, Good, O'Leary & Ryan, Inc.
3445 Peachtree Road, Northeast
Suite 1425
Atlanta, GA 30326

STRUCTURAL ENGINEER
King/Gulnn Associates
A Division of Bennett & Pless
1309 Amble Drive
Charlotte, NC 28206

MEP ENGINEER
Newcomb & Boyd, LLP
303 Peachtree Center Avenue, NE
Suite 525
Atlanta, GA 30303

THREE FRANKLIN PARK
OFFICE AND GARAGE

6600 Tower Circle
Franklin, TN 37067

This document is the product and exclusive property of Duda/Paine Architects, PA. Neither the document nor the information it contains may be copied, disclosed to others or used in connection with any work or project other than the specific project for which they have been prepared and developed without the written consent of Duda/Paine Architects, PA.


© Copyright 2018 Duda/Paine Architects, PA.

MARK	DATE	DESCRIPTION

ISSUE DATE: 04/05/2018
PROJECT NUMBER: P21610

SOUTH ELEVATION		
	SURFACE AREA (Sq Ft)	PERCENT OF NET
(GL10) Green Tinted Vision Glass	2834	13.6 %
(GL10s) Green Tinted Spandrel Glass	1756	8.4 %
(GL11) Blue Tinted Vision Glass	9120	44.0%
(GL11s) Blue Tinted Spandrel Glass	5546	26.7 %
(GL12) Clear Vision Glass	1185	5.7%
(GL12s) Clear Vision Spandrel Glass	275	1.3 %
Net	20716	

Note:
The contractor shall ensure that all rooftop mechanical equipment is completely screened by the proposed building parapet from all directions and off site views. The change out of any equipment to a larger dimensional height or mounting height may require that the building parapet be raised to meet City of Franklin screening requirements.

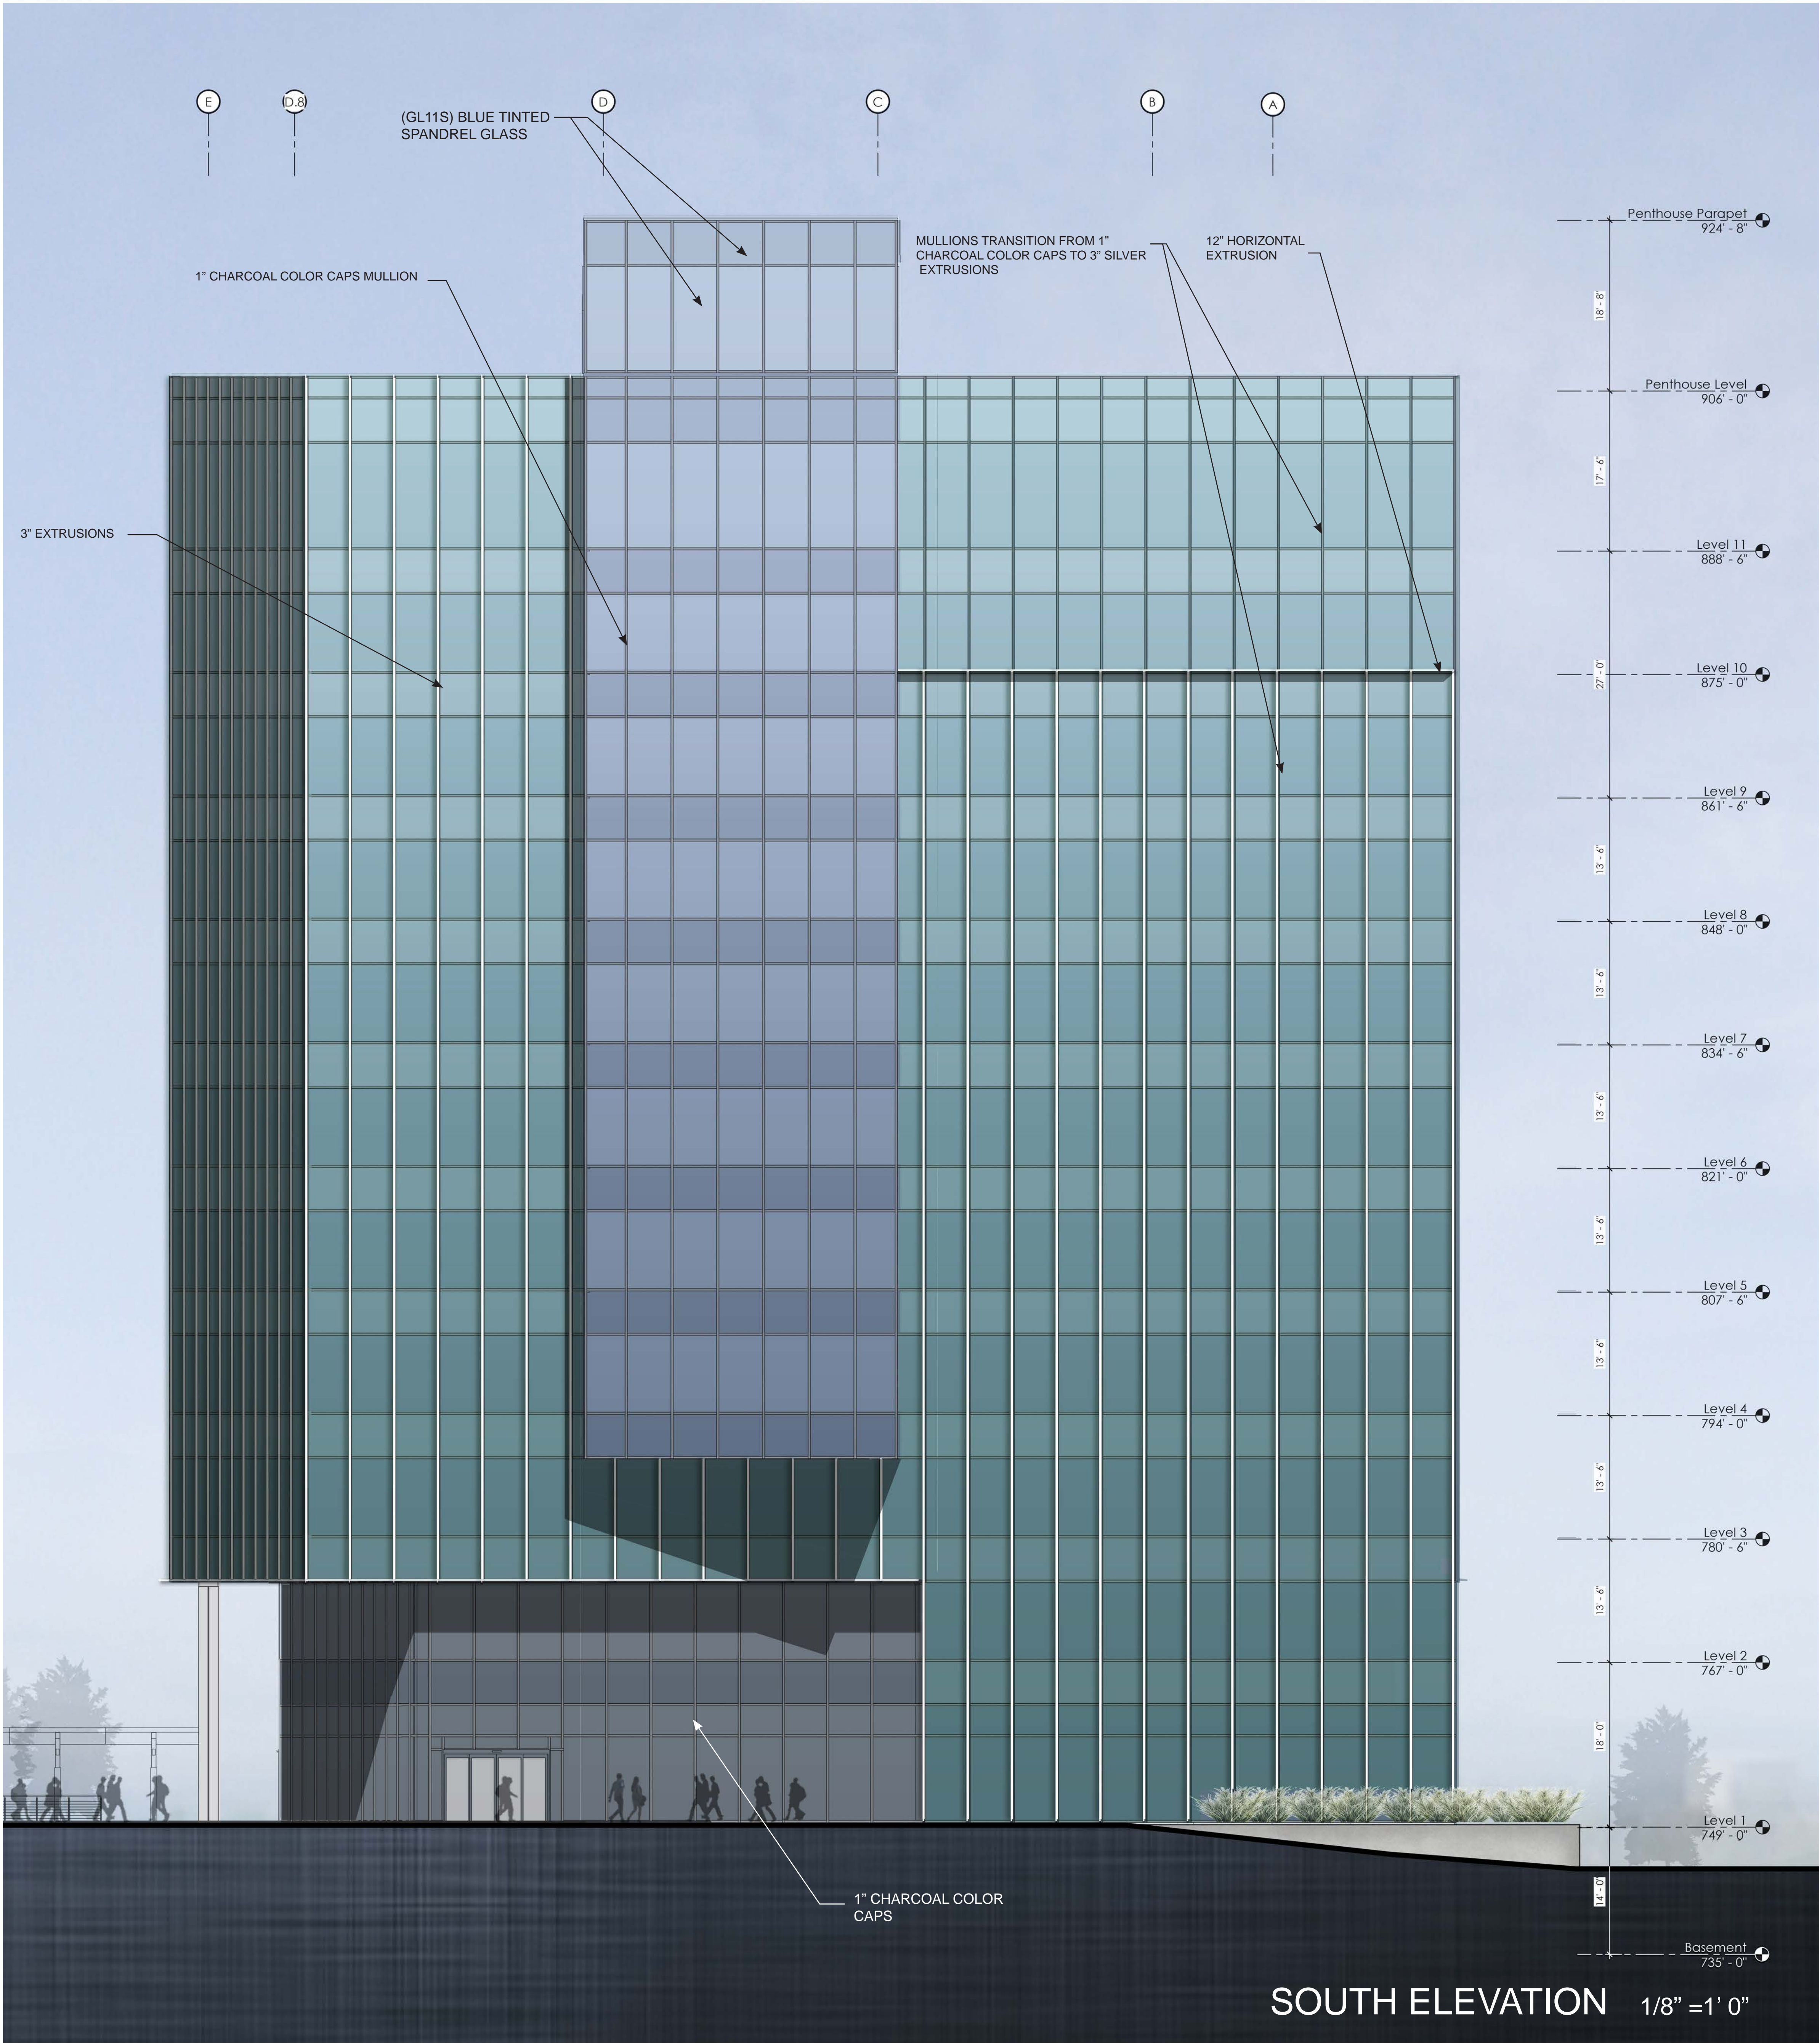



DUDA|PAINE
ARCHITECTS



OWNER
Franklin Park Acquisition Co, LLC.
270 Park Avenue
New York, NY 10017

DEVELOPER
Hall Emery Real Estate, LLC.
6100 Tower Circle, Suite 150
Franklin, TN 37067

ARCHITECT
Duda|Paine Architects, PA
333 Liggett Street
Durham, NC 27701

CIVIL ENGINEER
Ragan-Smith Associates, Inc.
315 Woodland Street
Nashville, TN 37206

LANDSCAPE ARCHITECT
Hughes, Good, O'Leary & Ryan, Inc.
3445 Peachtree Road, Northeast
Suite 1425
Atlanta, GA 30326

STRUCTURAL ENGINEER
King/Gulnn Associates
A Division of Bennett & Pless
1309 Amble Drive
Charlotte, NC 28206

MEP ENGINEER
Newcomb & Boyd, LLP
303 Peachtree Center Avenue, NE
Suite 525
Atlanta, GA 30303

THREE FRANKLIN PARK
OFFICE AND GARAGE

6600 Tower Circle
Franklin, TN 37067

This document is the product and exclusive property of Duda|Paine Architects, PA. Neither the document nor the information it contains may be copied, disclosed to others or used in connection with any work or project other than the specific project for which they have been prepared and developed without the written consent of Duda|Paine Architects, PA.

© Copyright 2018 Duda|Paine Architects, PA

MARK	DATE	DESCRIPTION

ISSUE DATE: 04/05/2018
PROJECT NUMBER: P21610


South Elevation

Site Plan Submission

A3.0

WEST ELEVATION	SURFACE AREA (Sq Ft)	PERCENT OF NET
(GL10) Green Tinted Vision Glass	18693	42.4 %
(GL10s) Green Tinted Spandrel Glass	10927	24.8%
(GL11) Blue Tinted Vision Glass	6772	15.3%
(GL11s) Blue Tinted Spandrel Glass	3820	8.6 %
(GL12) Clear Vision Glass	3088	7.0 %
(GL12s) Clear Vision Spandrel Glass	707	1.6 %
Net	44007	

Note:
The contractor shall ensure that all rooftop mechanical equipment is completely screened by the proposed building parapet from all directions and off site views. The change out of any equipment to a larger dimensional height or mounting height may require that the building parapet be raised to meet City of Franklin screening requirements.

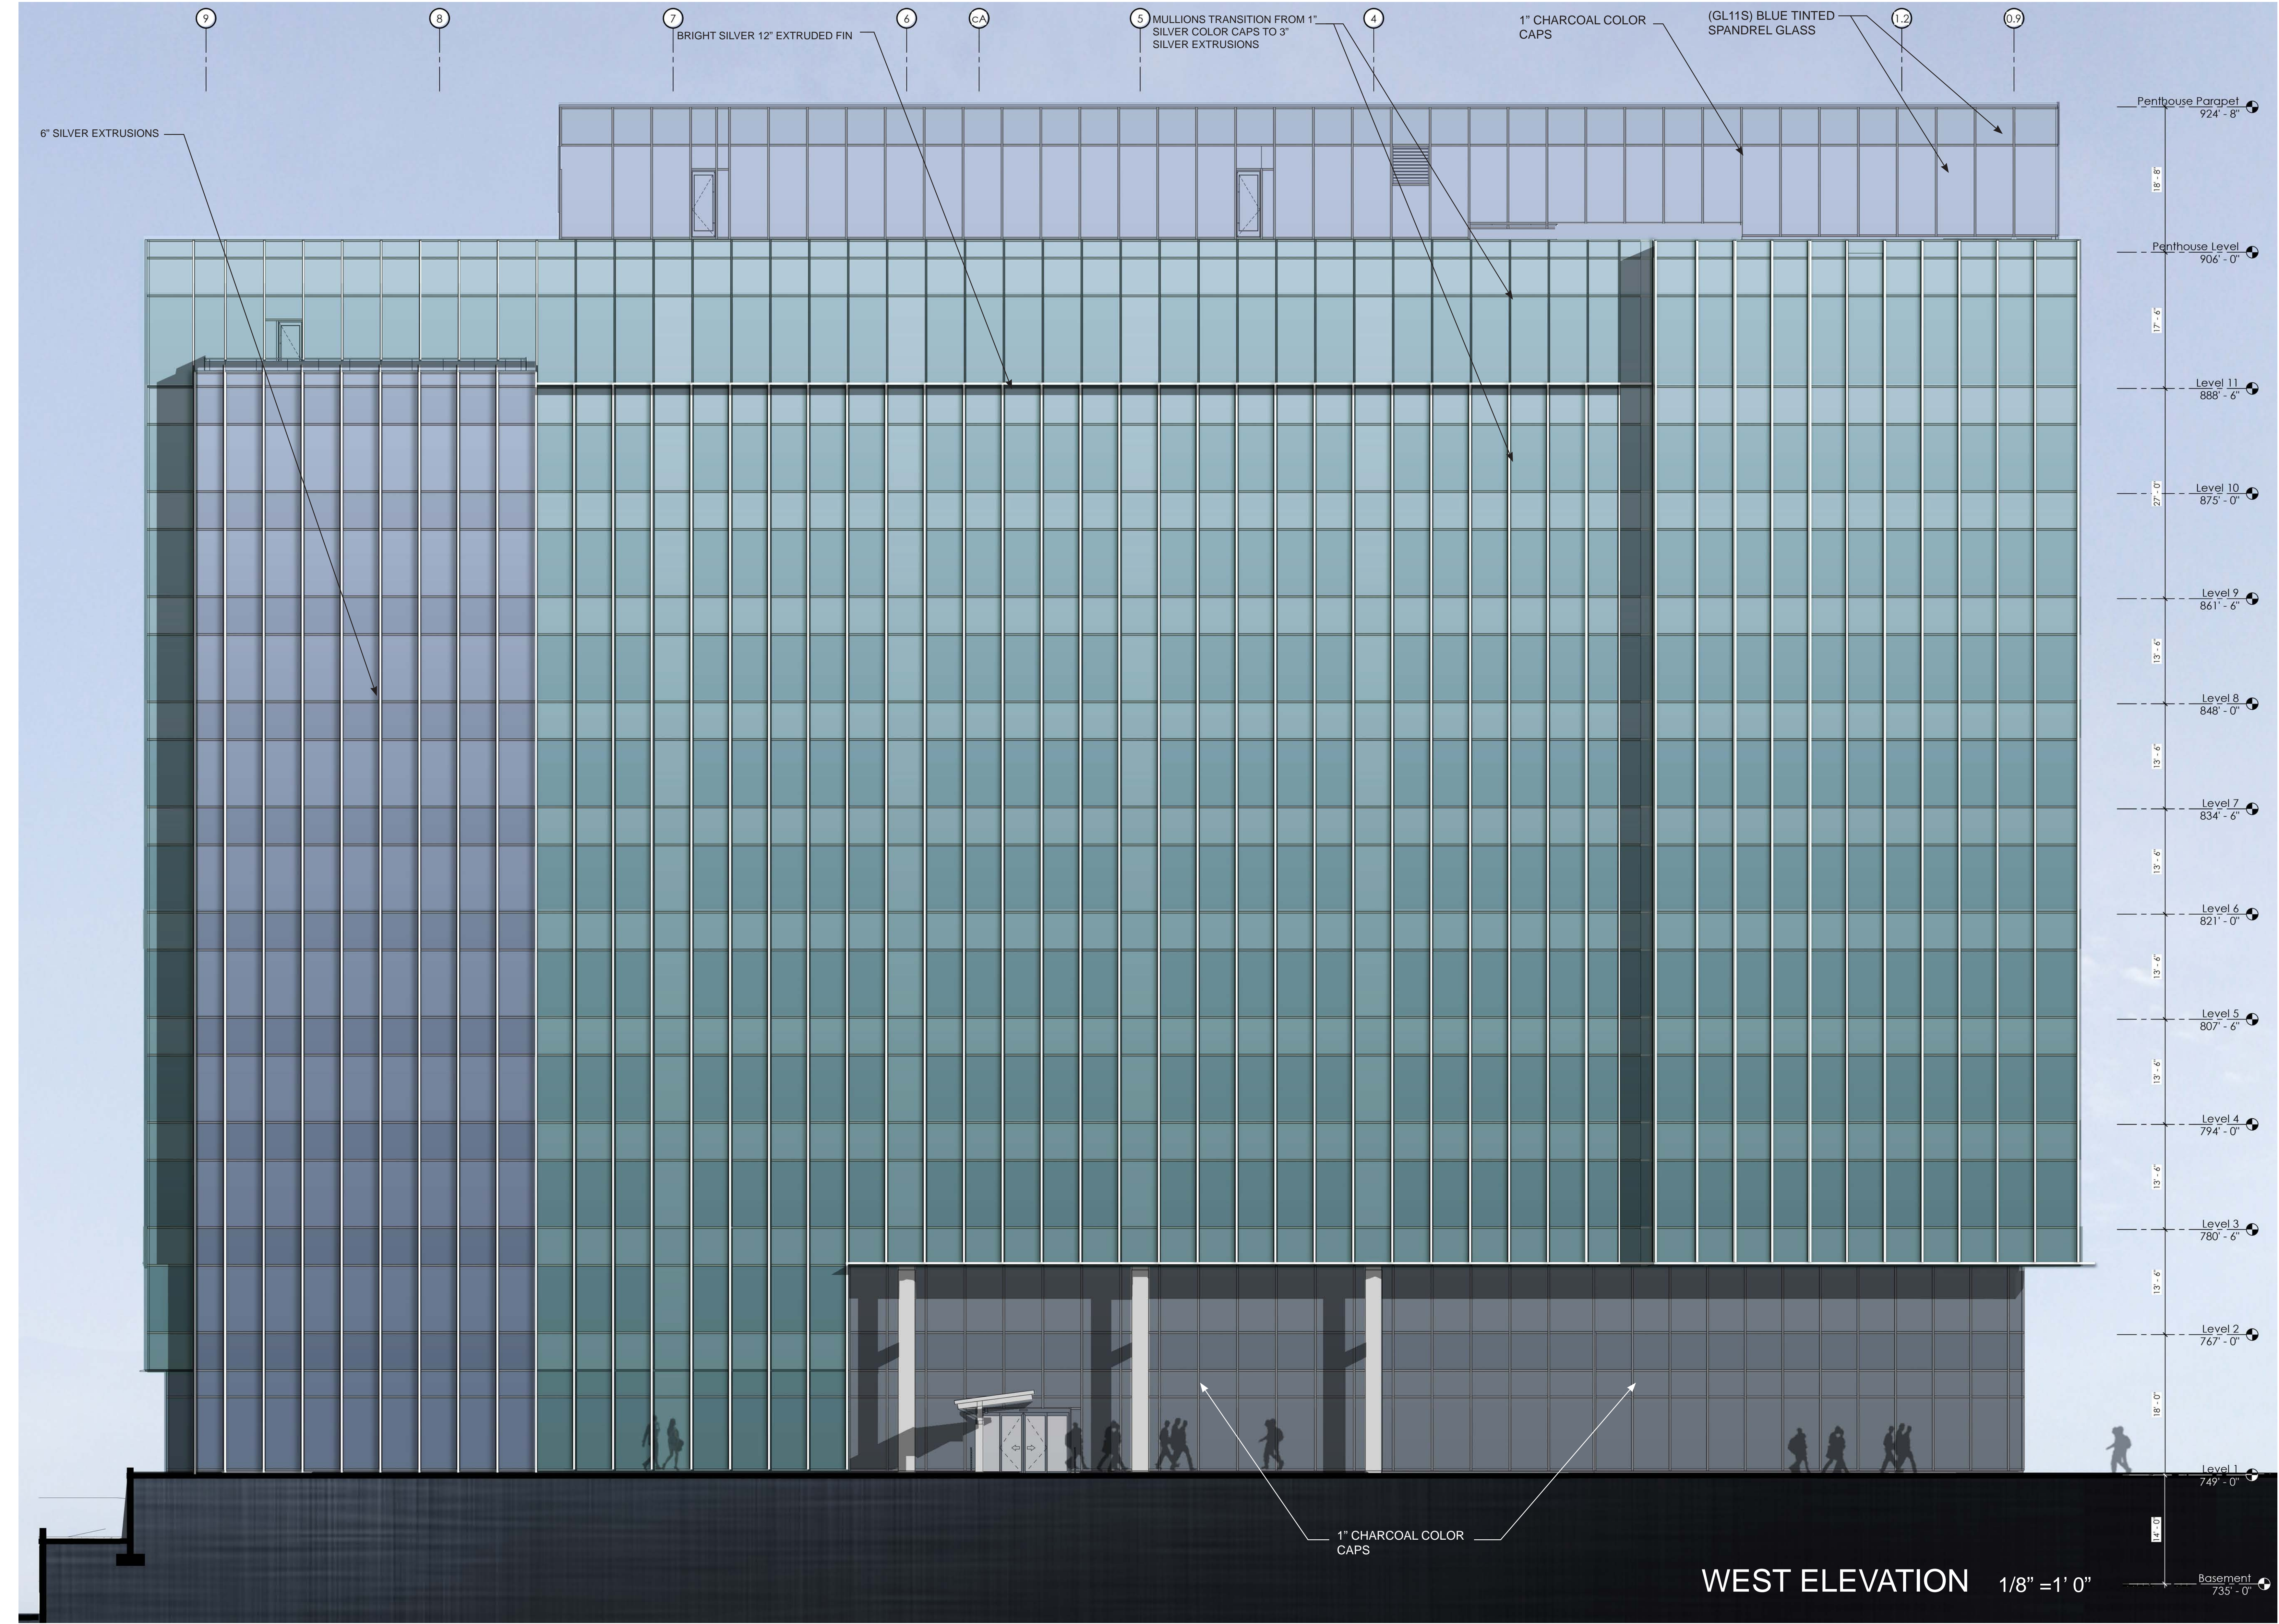



DUDA|PAINE
ARCHITECTS



OWNER
Franklin Park Acquisition Co, LLC,
270 Park Avenue
New York, NY 10017

DEVELOPER
Hall Emery Real Estate, LLC,
6100 Tower Circle, Suite 150
Franklin, TN 37067

ARCHITECT
Duda|Paine Architects, PA
333 Liggett Street
Durham, NC 27701

CIVIL ENGINEER
Ragan-Smith Associates, Inc.
315 Woodland Street
Nashville, TN 37206

LANDSCAPE ARCHITECT
Hughes, Good, O'Leary & Ryan, Inc.
3445 Peachtree Road, Northeast
Suite 1425
Atlanta, GA 30326

STRUCTURAL ENGINEER
King/Gulnn Associates
A Division of Bennett & Pless
1309 Amble Drive
Charlotte, NC 28206

MEP ENGINEER
Newcomb & Boyd, LLP
303 Peachtree Center Avenue, NE
Suite 525
Atlanta, GA 30303

THREE FRANKLIN PARK
OFFICE AND GARAGE


6600 Tower Circle
Franklin, TN 37067

This document is the product and exclusive property of Duda|Paine Architects, PA. Neither the document nor the information it contains may be copied, disclosed to others or used in connection with any work or project other than the specific project for which they have been prepared and developed without the written consent of Duda|Paine Architects, PA.


© Copyright 2018 Duda|Paine Architects, PA.

MARK	DATE	DESCRIPTION

ISSUE DATE: 04/05/2018
PROJECT NUMBER: P21610

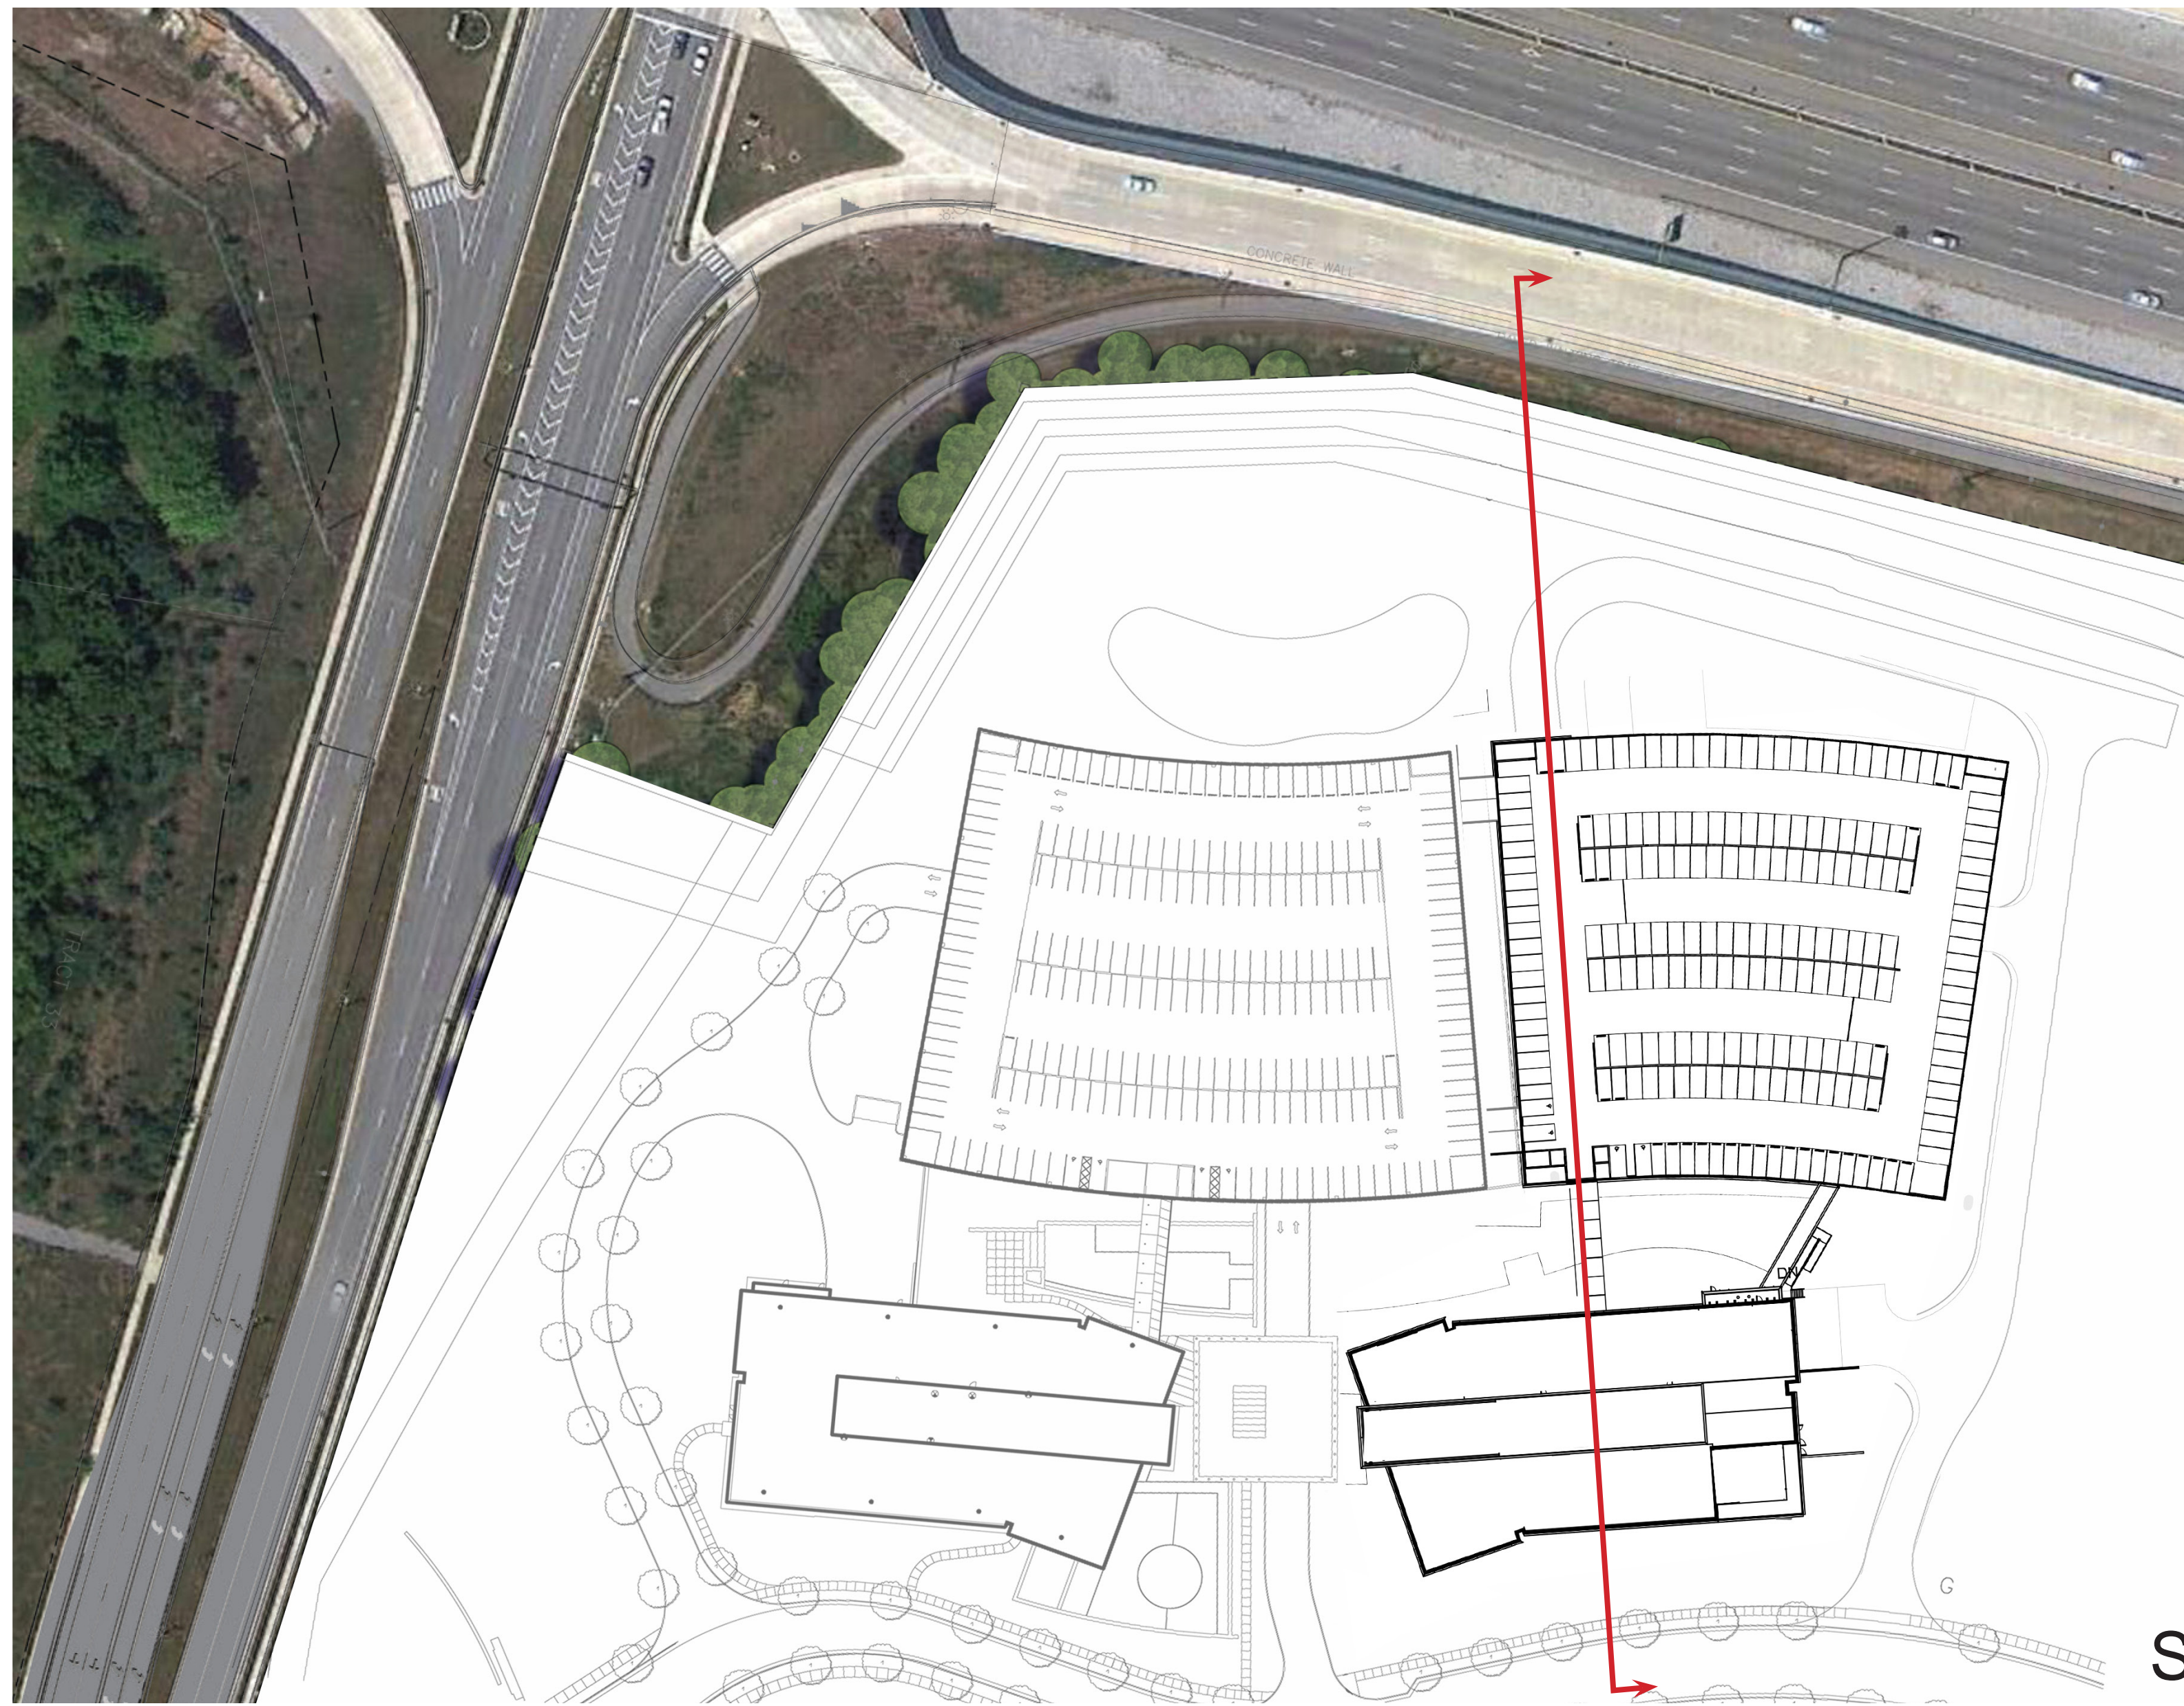

Note:
The contractor shall ensure that all rooftop mechanical equipment is completely screened by the proposed building parapet from all directions and off site views. The change out of any equipment to a larger dimensional height or mounting height may require that the building parapet be raised to meet City of Franklin screening requirements.

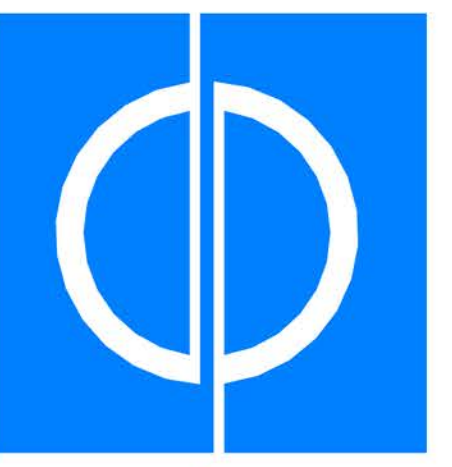

OWNER
Franklin Park Acquisition Co, LLC.
270 Park Avenue
New York, NY 10017

DEVELOPER
Hall Emery Real Estate, LLC.
6100 Tower Circle, Suite 150
Franklin, TN 37067


ARCHITECT
Duda | Paine Architects, PA
333 Liggett Street
Durham, NC 27701

CIVIL ENGINEER
Ragan-Smith Associates, Inc.
315 Woodland Street
Nashville, TN 37206

LANDSCAPE ARCHITECT
Hughes, Good, O'Leary & Ryan, Inc.
3445 Peachtree Road, Northeast
Suite 1425
Atlanta, GA 30326

STRUCTURAL ENGINEER
King/Guinn Associates
A Division of Bennett & Pless
309 Amble Drive
Charlotte, NC 28206

MEP ENGINEER
Newcomb & Boyd, LLP
303 Peachtree Center Avenue, NE
Suite 525
Atlanta, GA 30303

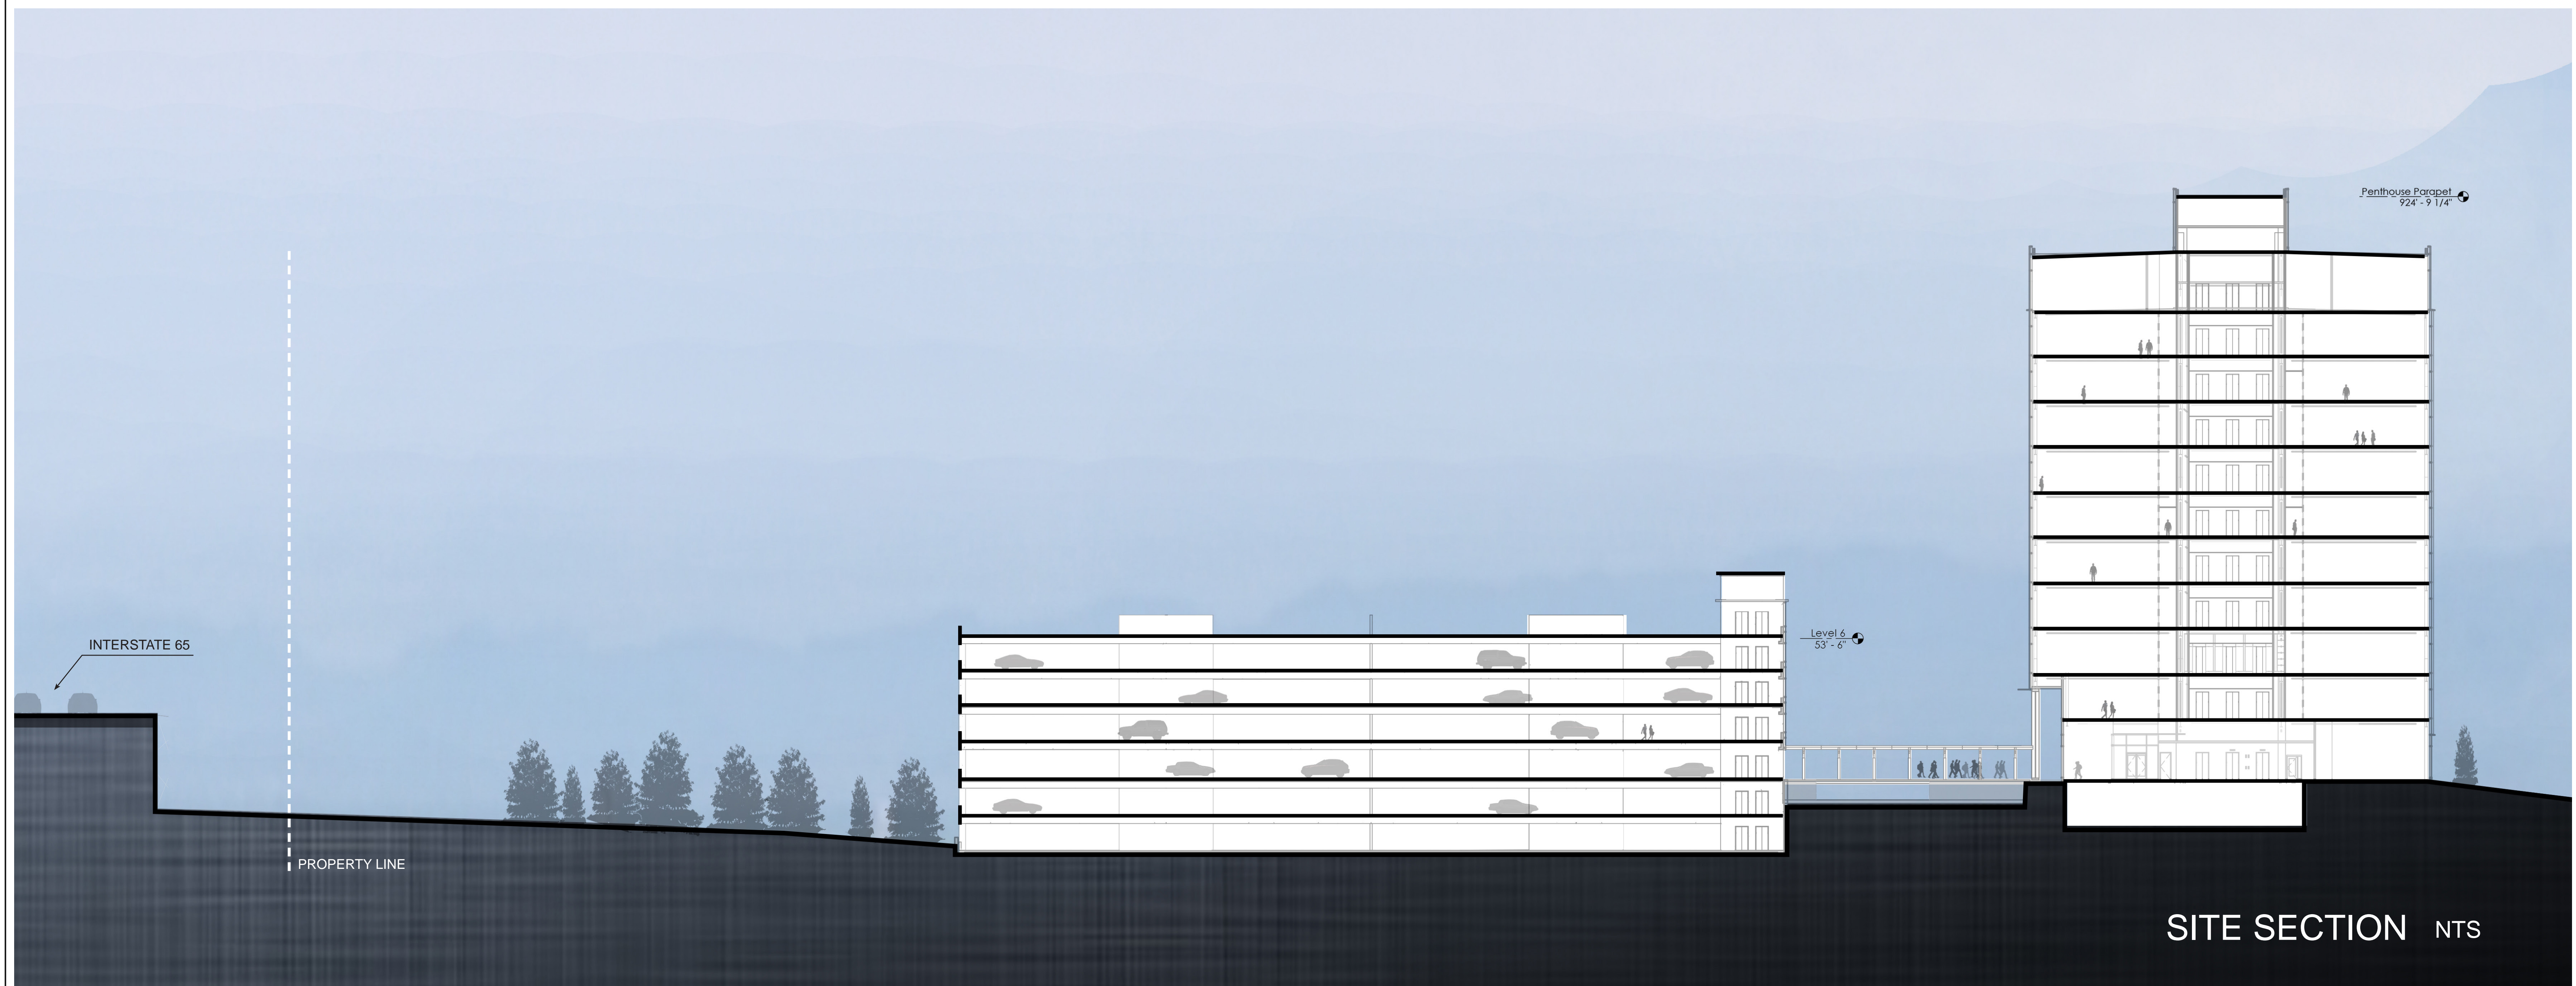

**THREE FRANKLIN PARK
OFFICE AND GARAGE**

6600 Tower Circle
Franklin, TN 37067

This document is the product and exclusive property of Duda/Paine Architects, PA. Neither the document nor the information it contains may be copied, disclosed to others or used in connection with any work or project other than the specific project for which they have been prepared and developed without the written consent of Duda/Paine Architects, PA.

Copyright 2018 Duda/Paine Architects, PA

MARK	DATE	DESCRIPTION

SUE DATE: 04/05/2018
PROJECT NUMBER: P21610

Site Section

ite Plan Submission



FOR REFERENCE ONLY

A5.0

PARKING WEST ELEVATION	SURFACE AREA (Sq Ft)	PERCENT OF NET
Open Space	6908	34.0%
Precast Concrete	10433	51.4 %
Pipe Rail	1670	8.2 %
Below Grade	1268	6.2 %
Net	20279	



PARKING NORTH ELEVATION	SURFACE AREA (Sq Ft)	PERCENT OF NET
Open Space	4892	29.4 %
Precast Concrete	10482	63.0 %
Pipe Rail	1266	7.6 %
Below Grade	0	0.0 %
Net	16640	

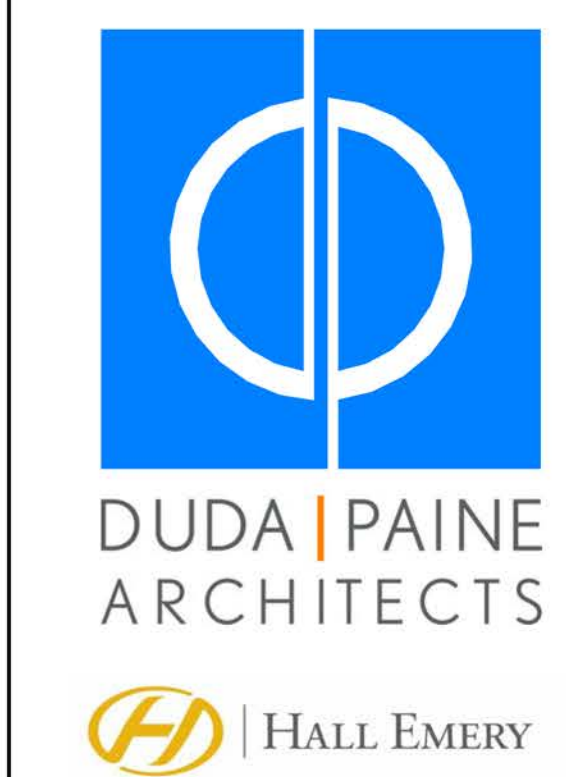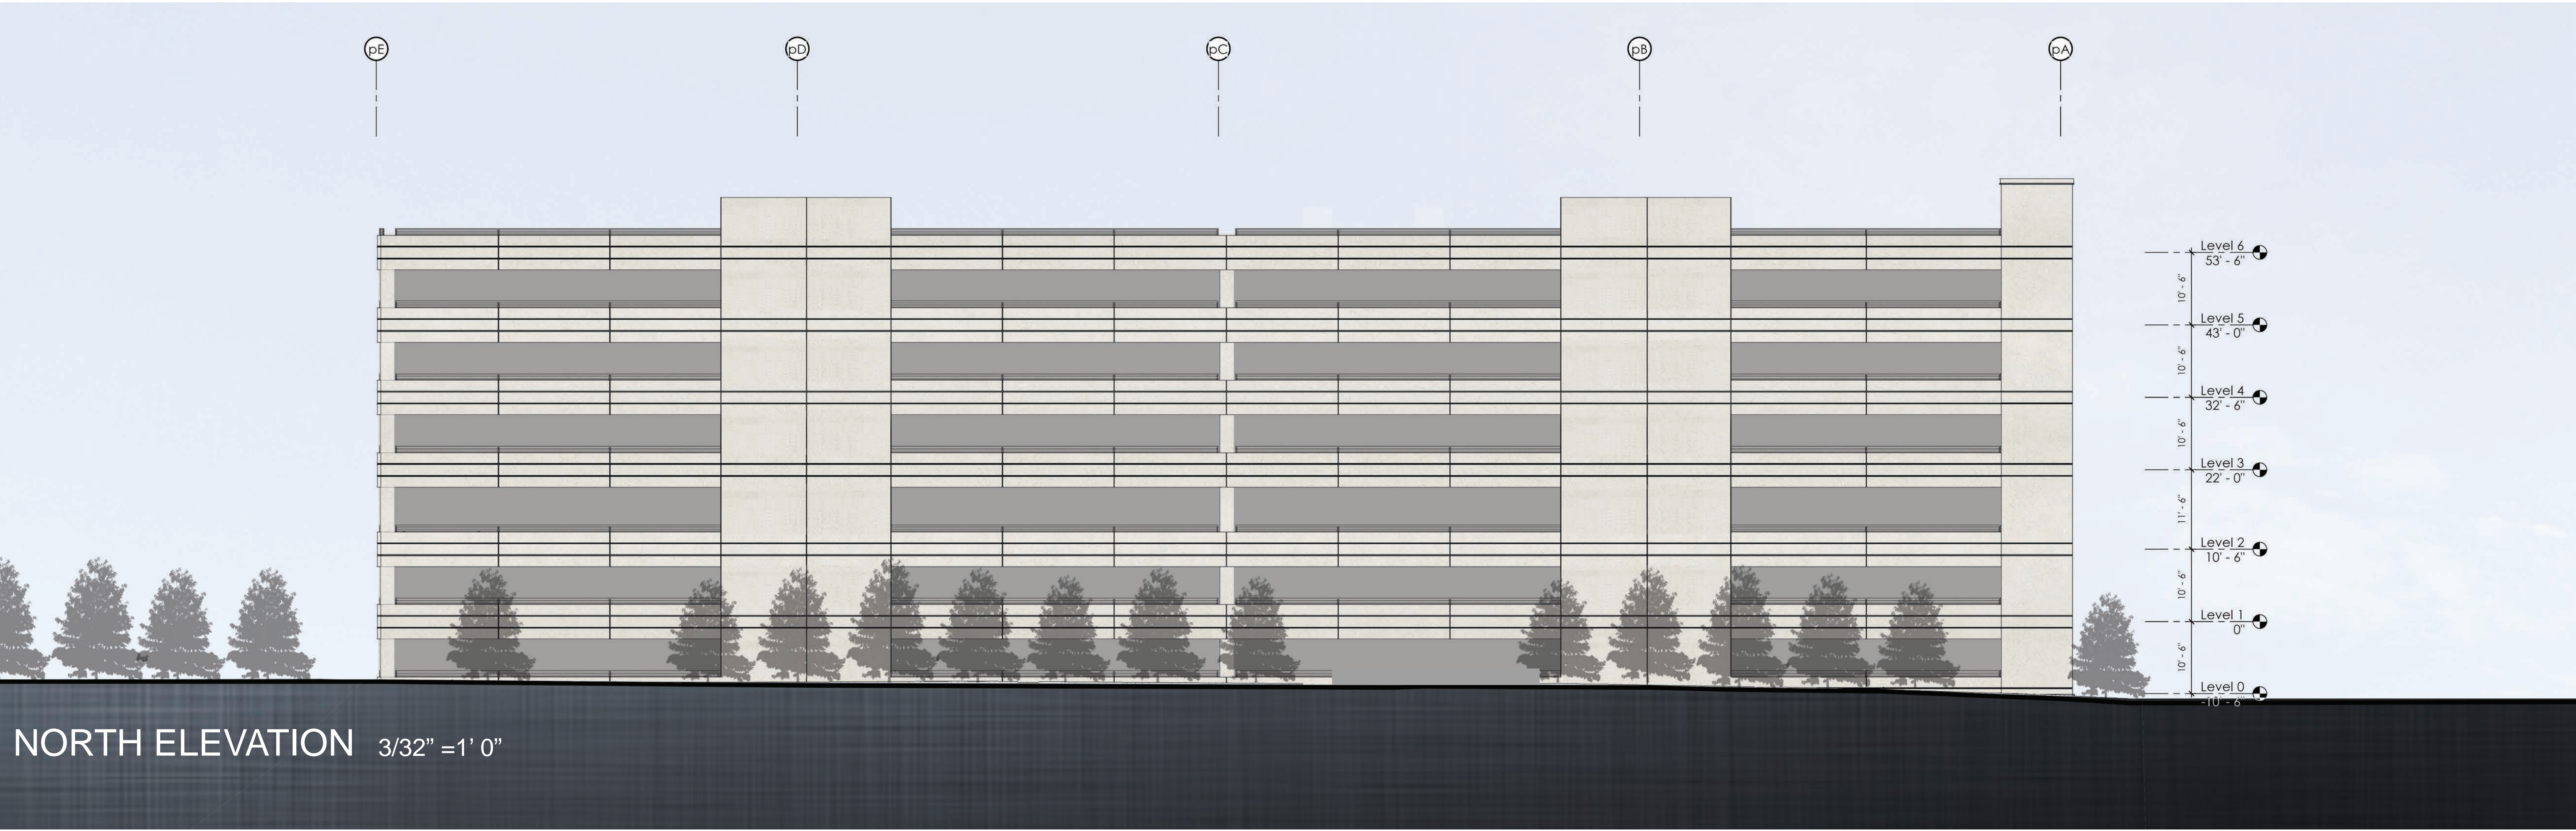

OWNER
Franklin Park Acquisition Co, LLC.
270 Park Avenue
New York, NY 10017

DEVELOPER
Hall Emery Real Estate, LLC.
6100 Tower Circle, Suite 150
Franklin, TN 37067

ARCHITECT
Duda | Paine Architects, PA
333 Liggett Street
Durham, NC 27701

CIVIL ENGINEER
Ragan-Smith Associates, Inc.
315 Woodland Street
Nashville, TN 37206

LANDSCAPE ARCHITECT
Hughes, Good, O'Leary & Ryan, Inc.
3445 Peachtree Road, Northeast
Suite 1425
Atlanta, GA 30326

STRUCTURAL ENGINEER
King/Gulnn Associates
A Division of Bennett & Pless
1309 Amble Drive
Charlotte, NC 28206

MEP ENGINEER
Newcomb & Boyd, LLP
303 Peachtree Center Avenue, NE
Suite 525
Atlanta, GA 30303

**THREE FRANKLIN PARK
OFFICE AND GARAGE**

6600 Tower Circle
Franklin, TN 37067

This document is the product and exclusive property of Duda|Paine Architects, PA. Neither the document nor the information it contains may be copied, disclosed to others or used in connection with any work or project other than the specific project for which they have been prepared and developed without the written consent of Duda|Paine Architects, PA.

© Copyright 2018 Duda|Paine Architects, PA.

MARK	DATE	DESCRIPTION


ISSUE DATE: 04/05/2018
PROJECT NUMBER: P21610

West and North
Elevation


Site Plan Submission

AP1.0

PARKING EAST ELEVATION		
	SURFACE AREA (Sq Ft)	PERCENT OF NET
Open Space	4051	24.7 %
Precast Concrete	7048	43.0 %
Pipe Rail	1001	6.1 %
Below Grade	3569	21.7 %
(GL20) Clear Vision Glass	424	2.5 %
(GL20s) Clear Vision Spandrel Glass	283	1.7 %
Net	16376	

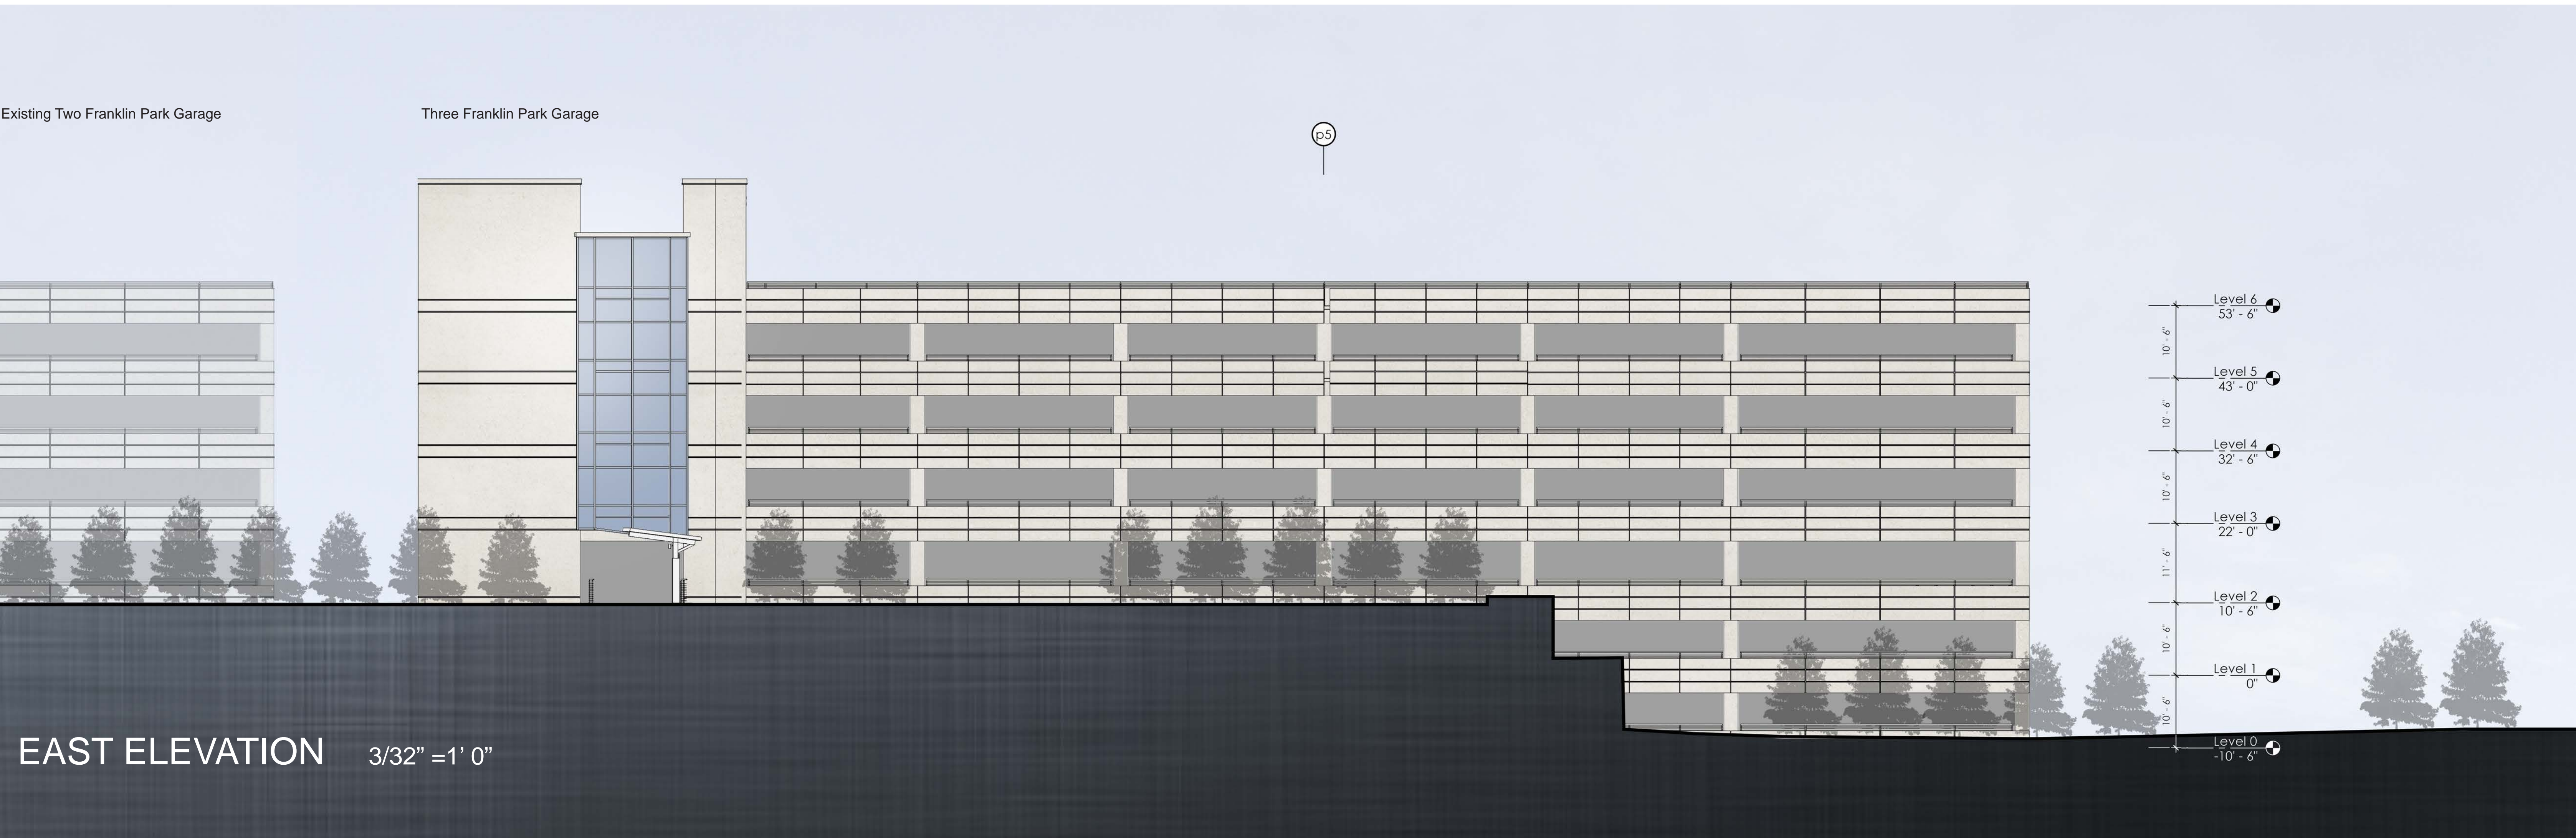

PARKING SOUTH ELEVATION		
	SURFACE AREA (Sq Ft)	PERCENT OF NET
Open Space	3730	25.0 %
Precast Concrete	9791	65.5 %
Pipe Rail	978	6.5 %
Below Grade	448	2.9 %
Net	14947	

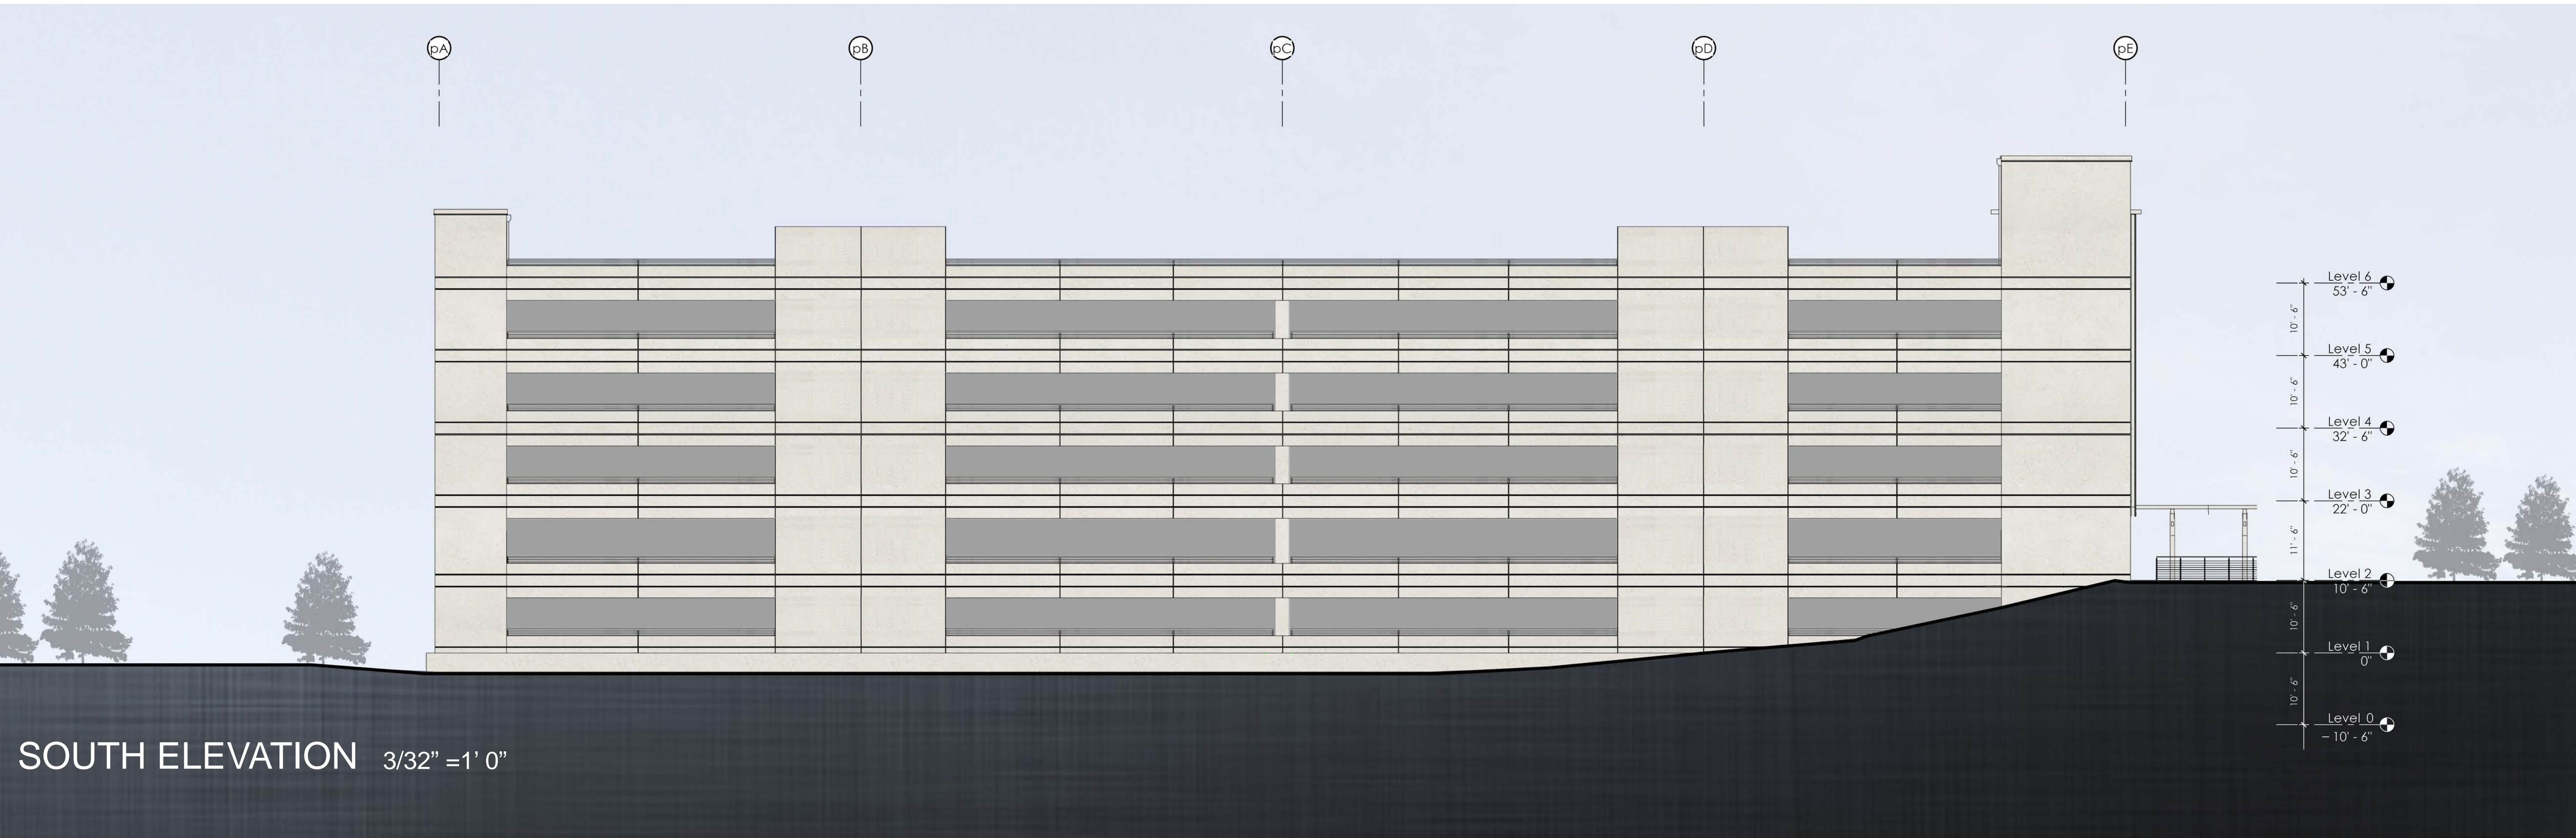

OWNER
Franklin Park Acquisition Co, LLC.
270 Park Avenue
New York, NY 10017

DEVELOPER
Hall Emery Real Estate, LLC.
6100 Tower Circle, Suite 150
Franklin, TN 37067

ARCHITECT
Duda | Paine Architects, PA
333 Liggett Street
Durham, NC 27701

CIVIL ENGINEER
Ragan-Smith Associates, Inc.
315 Woodland Street
Nashville, TN 37206

LANDSCAPE ARCHITECT
Hughes, Good, O'Leary & Ryan, Inc.
3445 Peachtree Road, Northeast
Suite 1425
Atlanta, GA 30326

STRUCTURAL ENGINEER
King/Gulnn Associates
A Division of Bennett & Pless
1309 Amble Drive
Charlotte, NC 28206

MEP ENGINEER
Newcomb & Boyd, LLP
303 Peachtree Center Avenue, NE
Suite 525
Atlanta, GA 30303

THREE FRANKLIN PARK
OFFICE AND GARAGE






6600 Tower Circle
Franklin, TN 37067

This document is the product and exclusive property of Duda|Paine Architects, PA. Neither the document nor the information it contains may be copied, disclosed to others or used in connection with any work or project other than the specific project for which they have been prepared and developed without the written consent of Duda|Paine Architects, PA.

© Copyright 2018 Duda|Paine Architects, PA.

MARK	DATE	DESCRIPTION

ISSUE DATE: 04/05/2018
PROJECT NUMBER: P21610

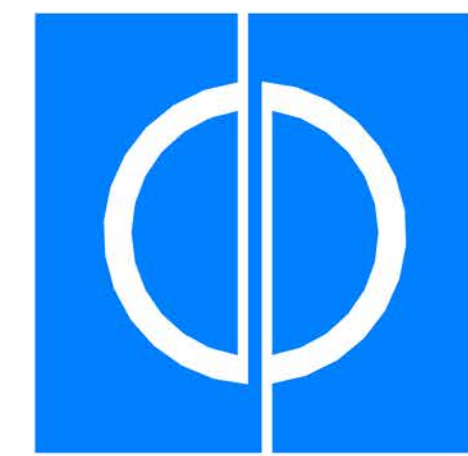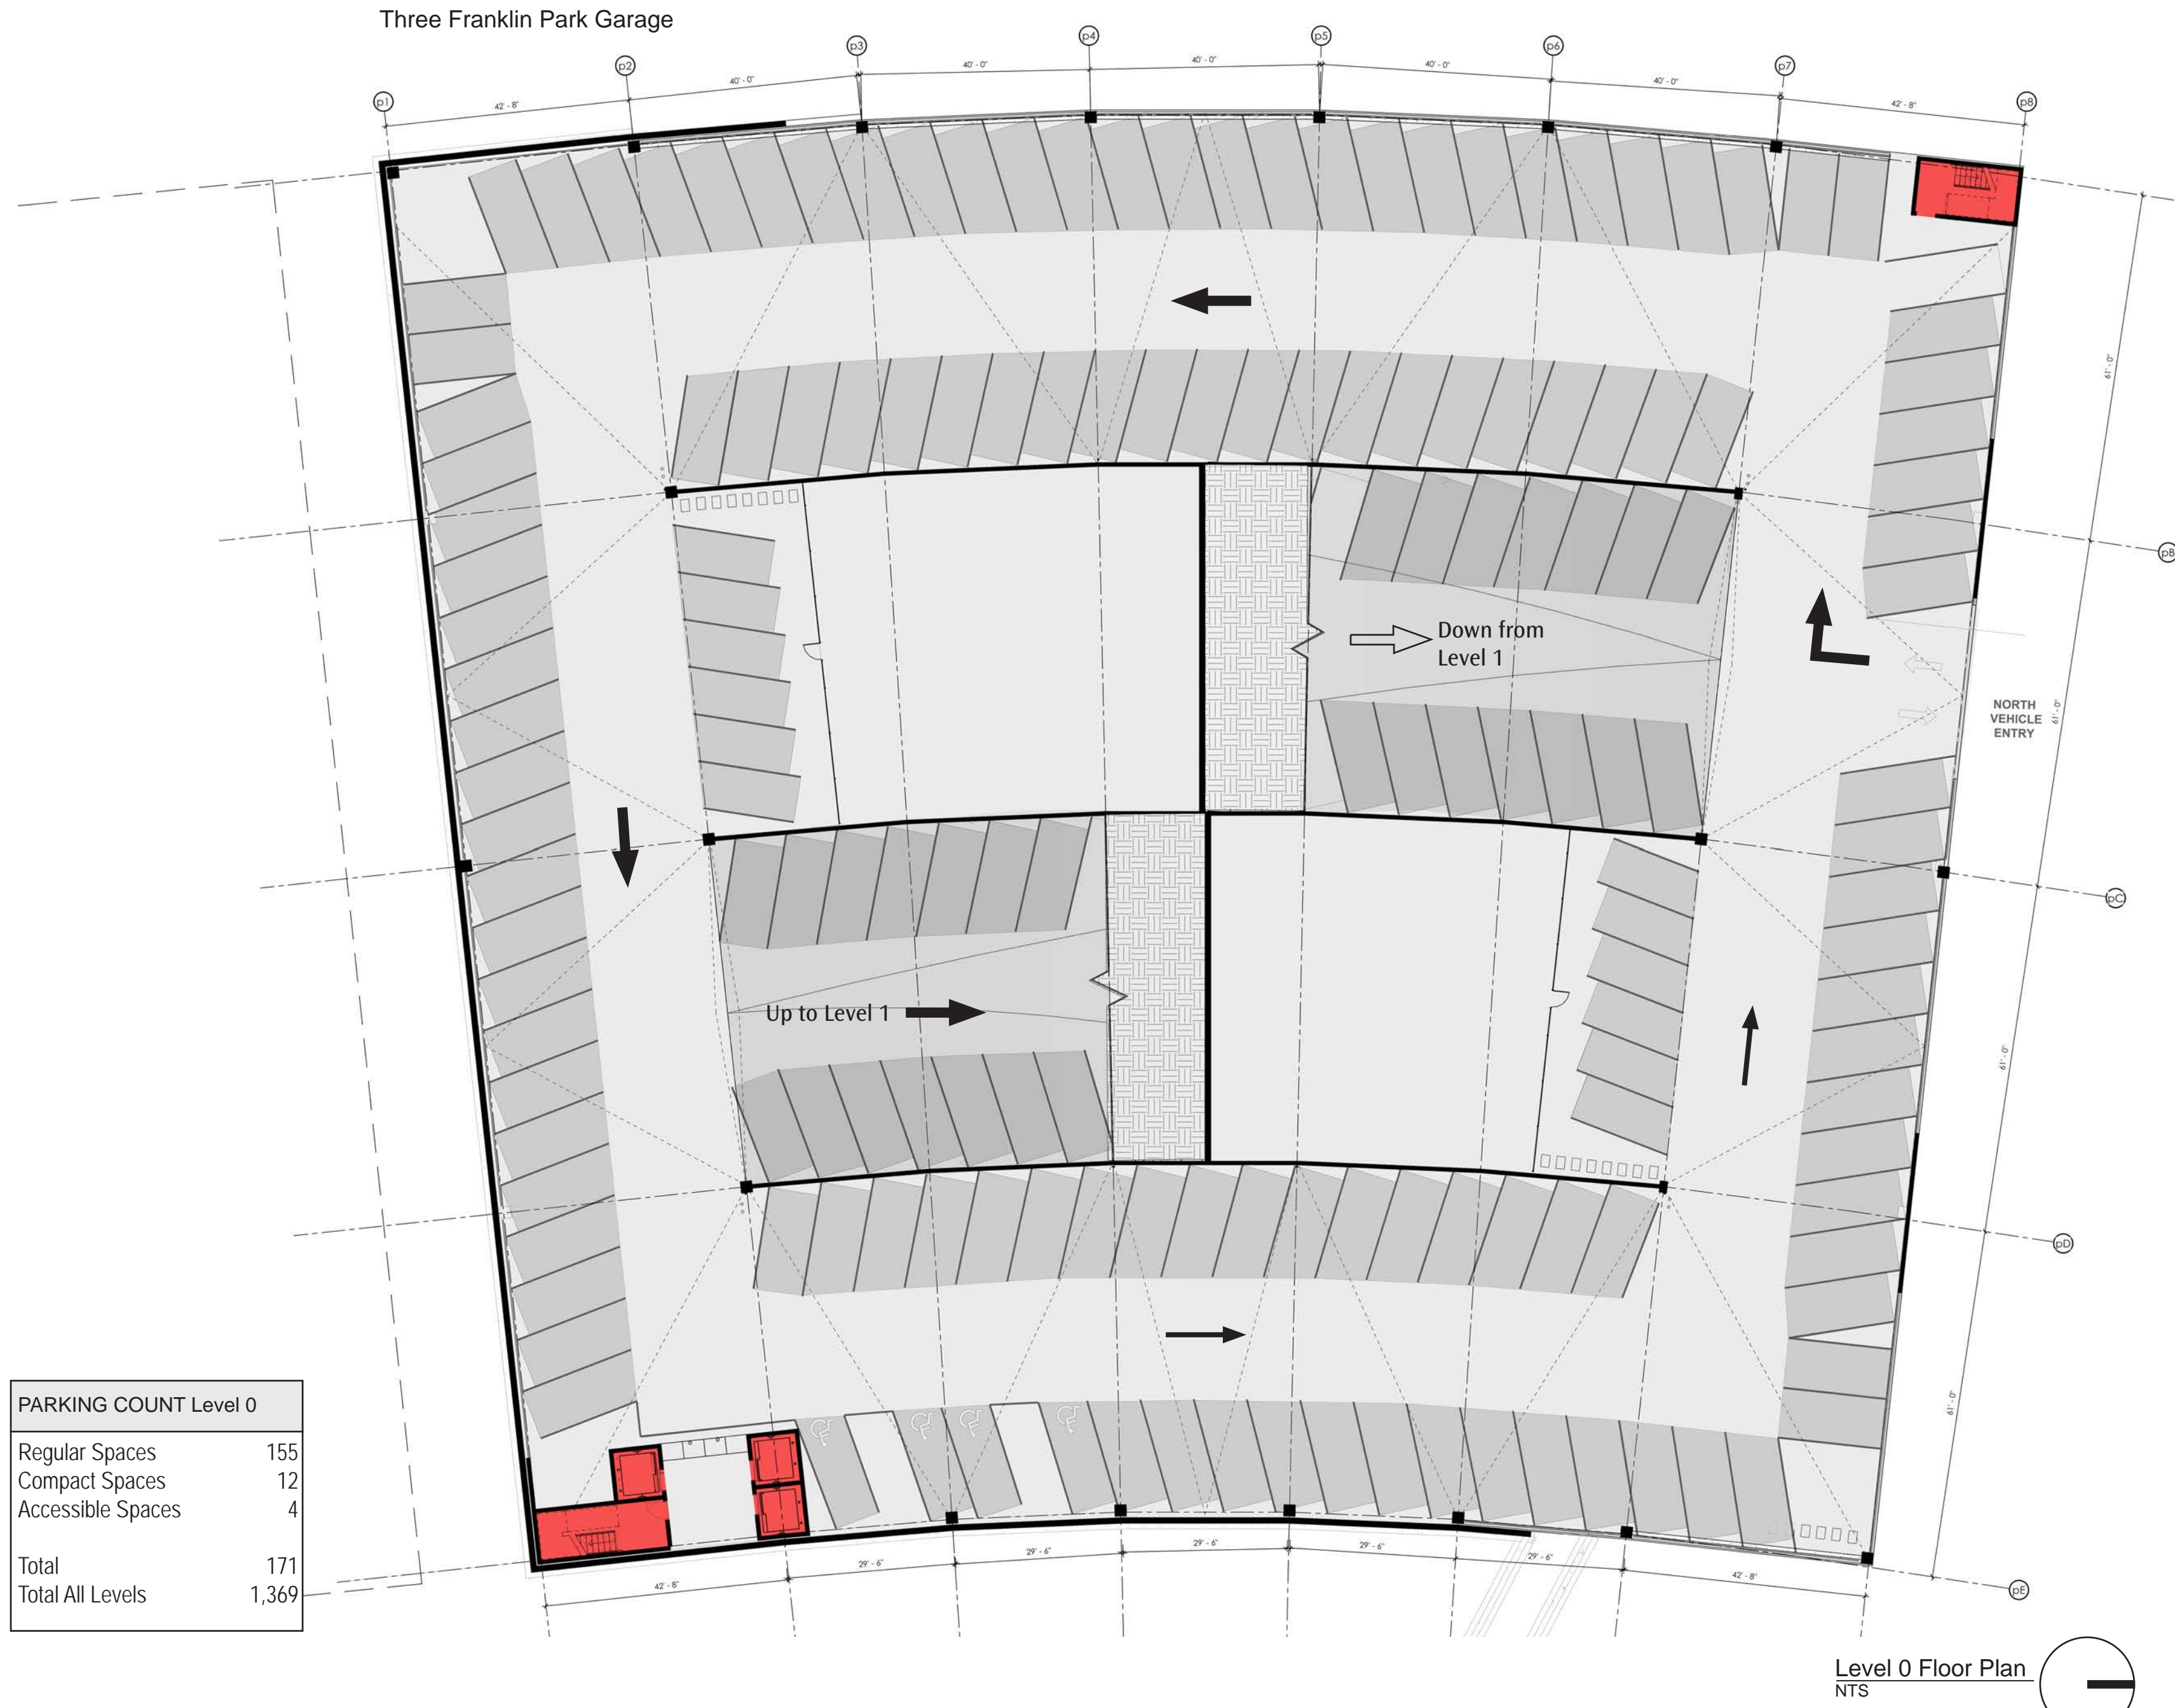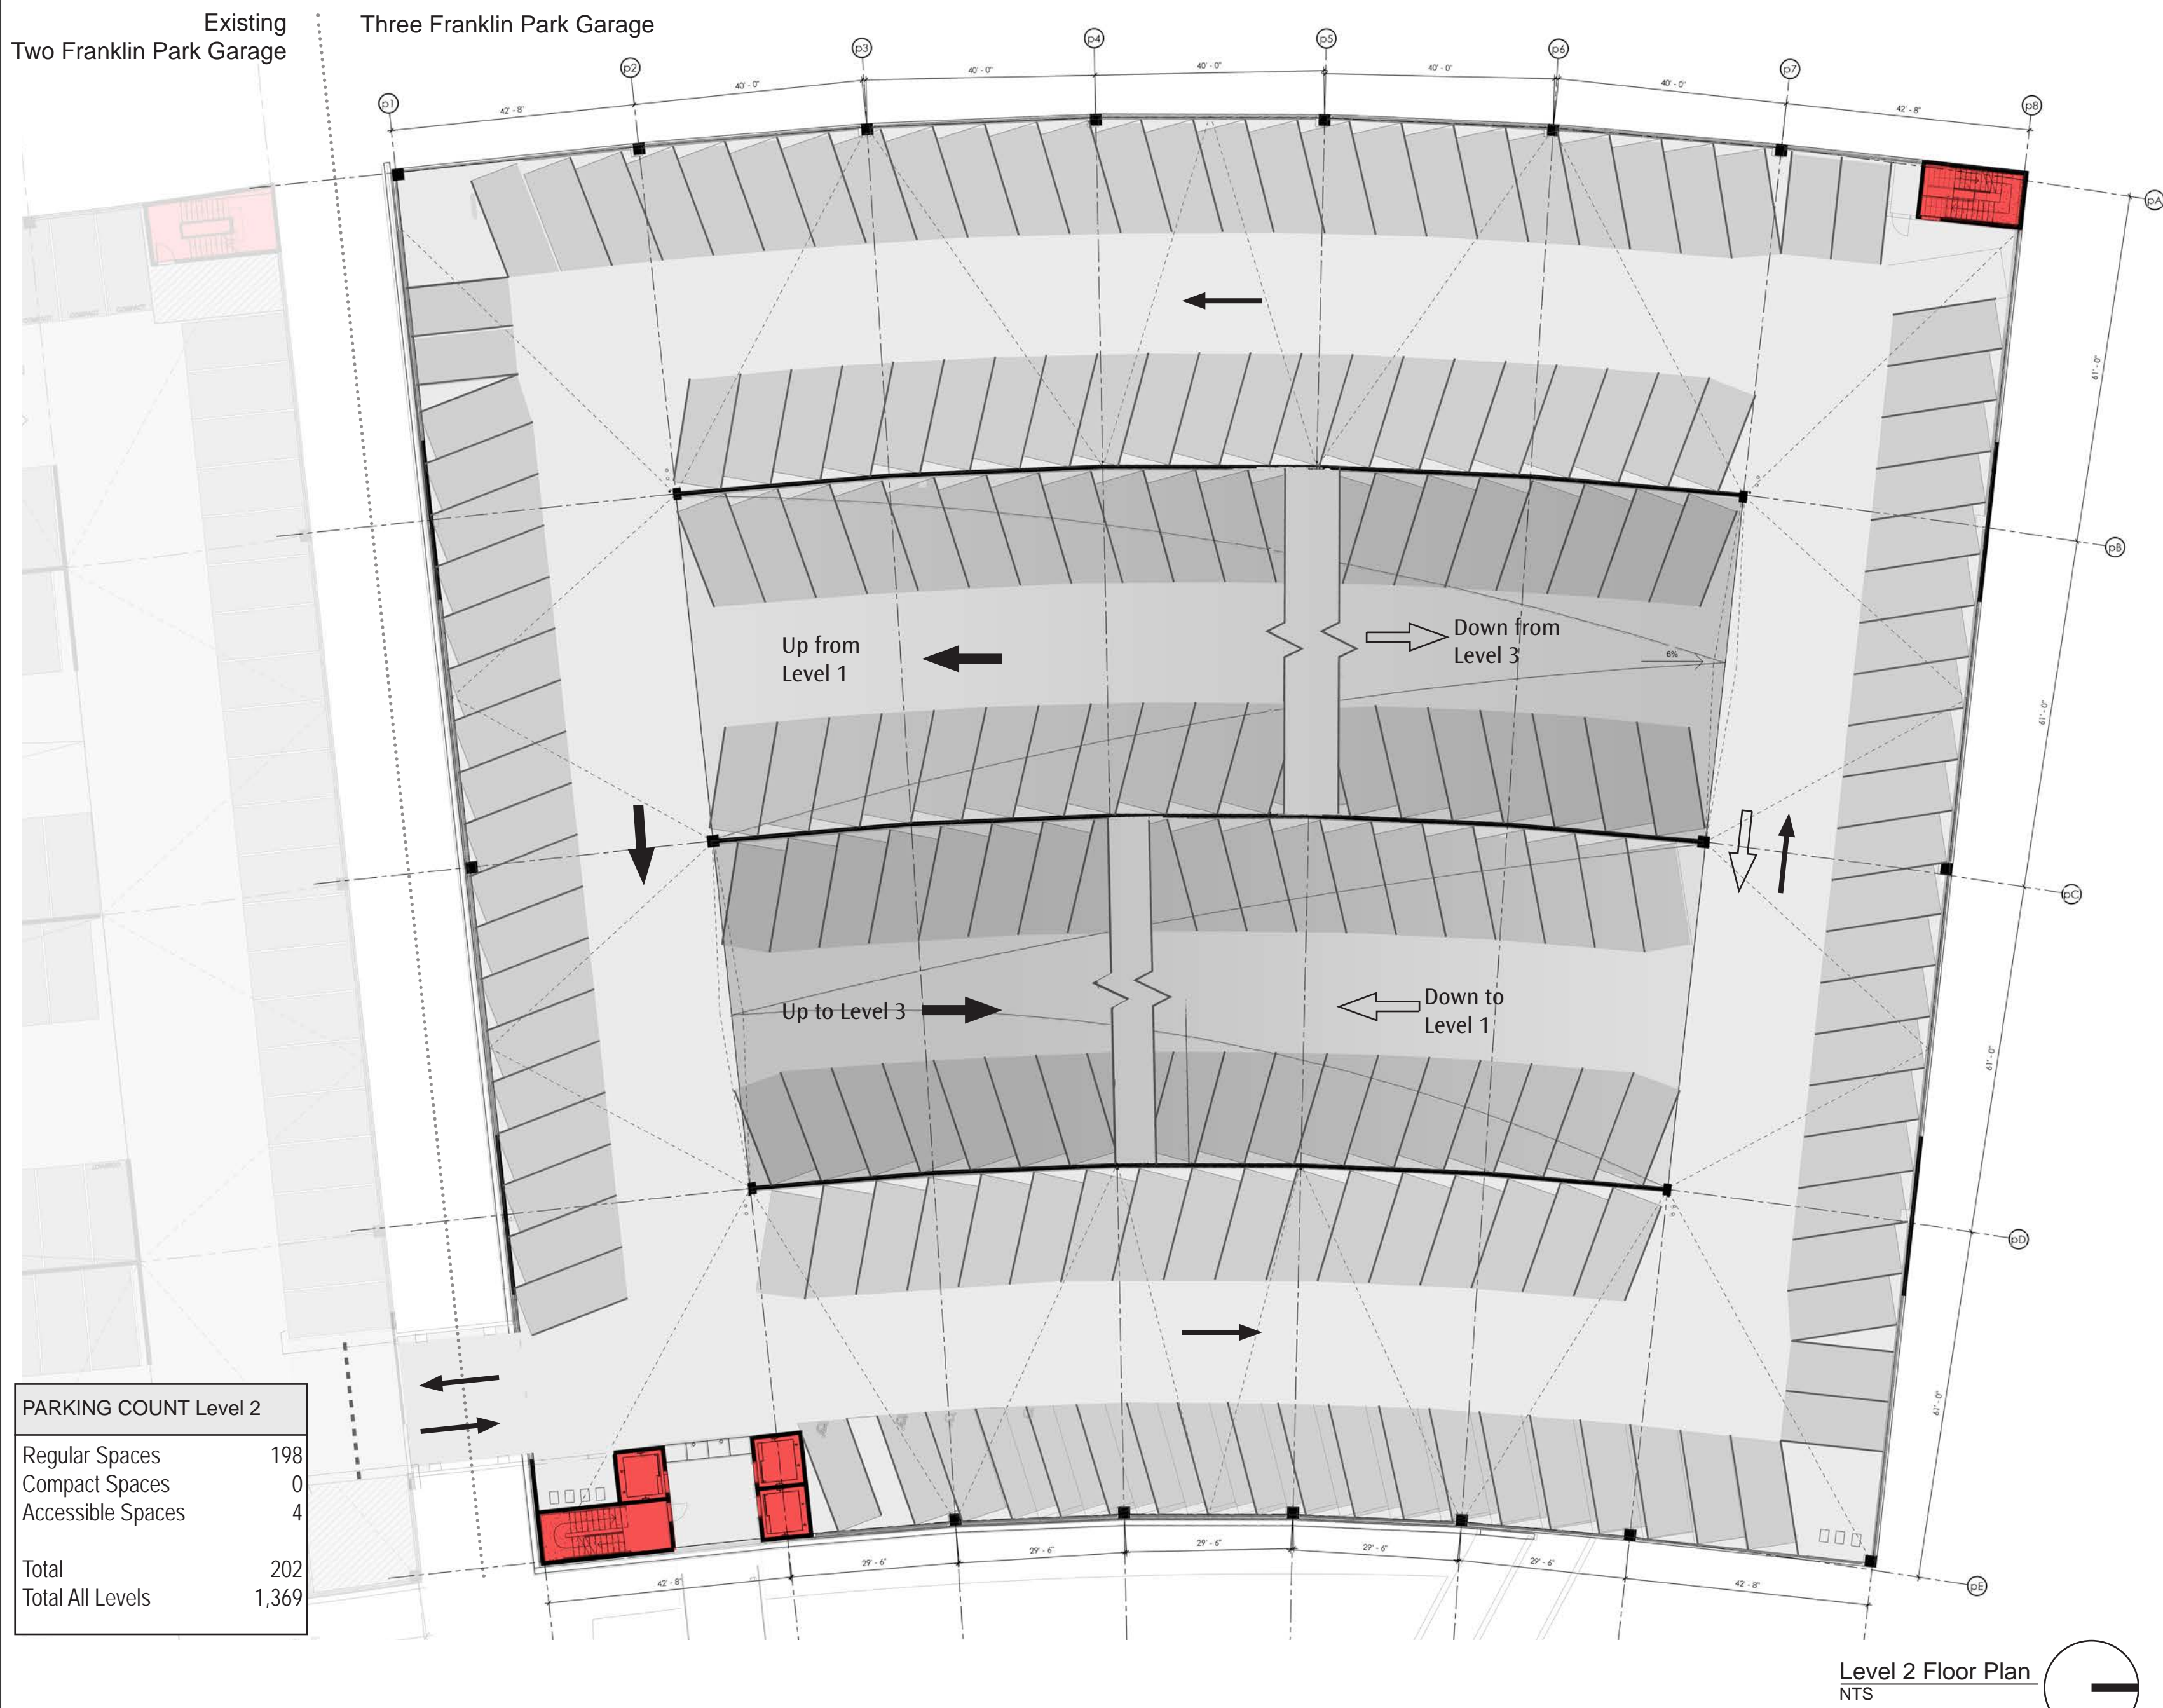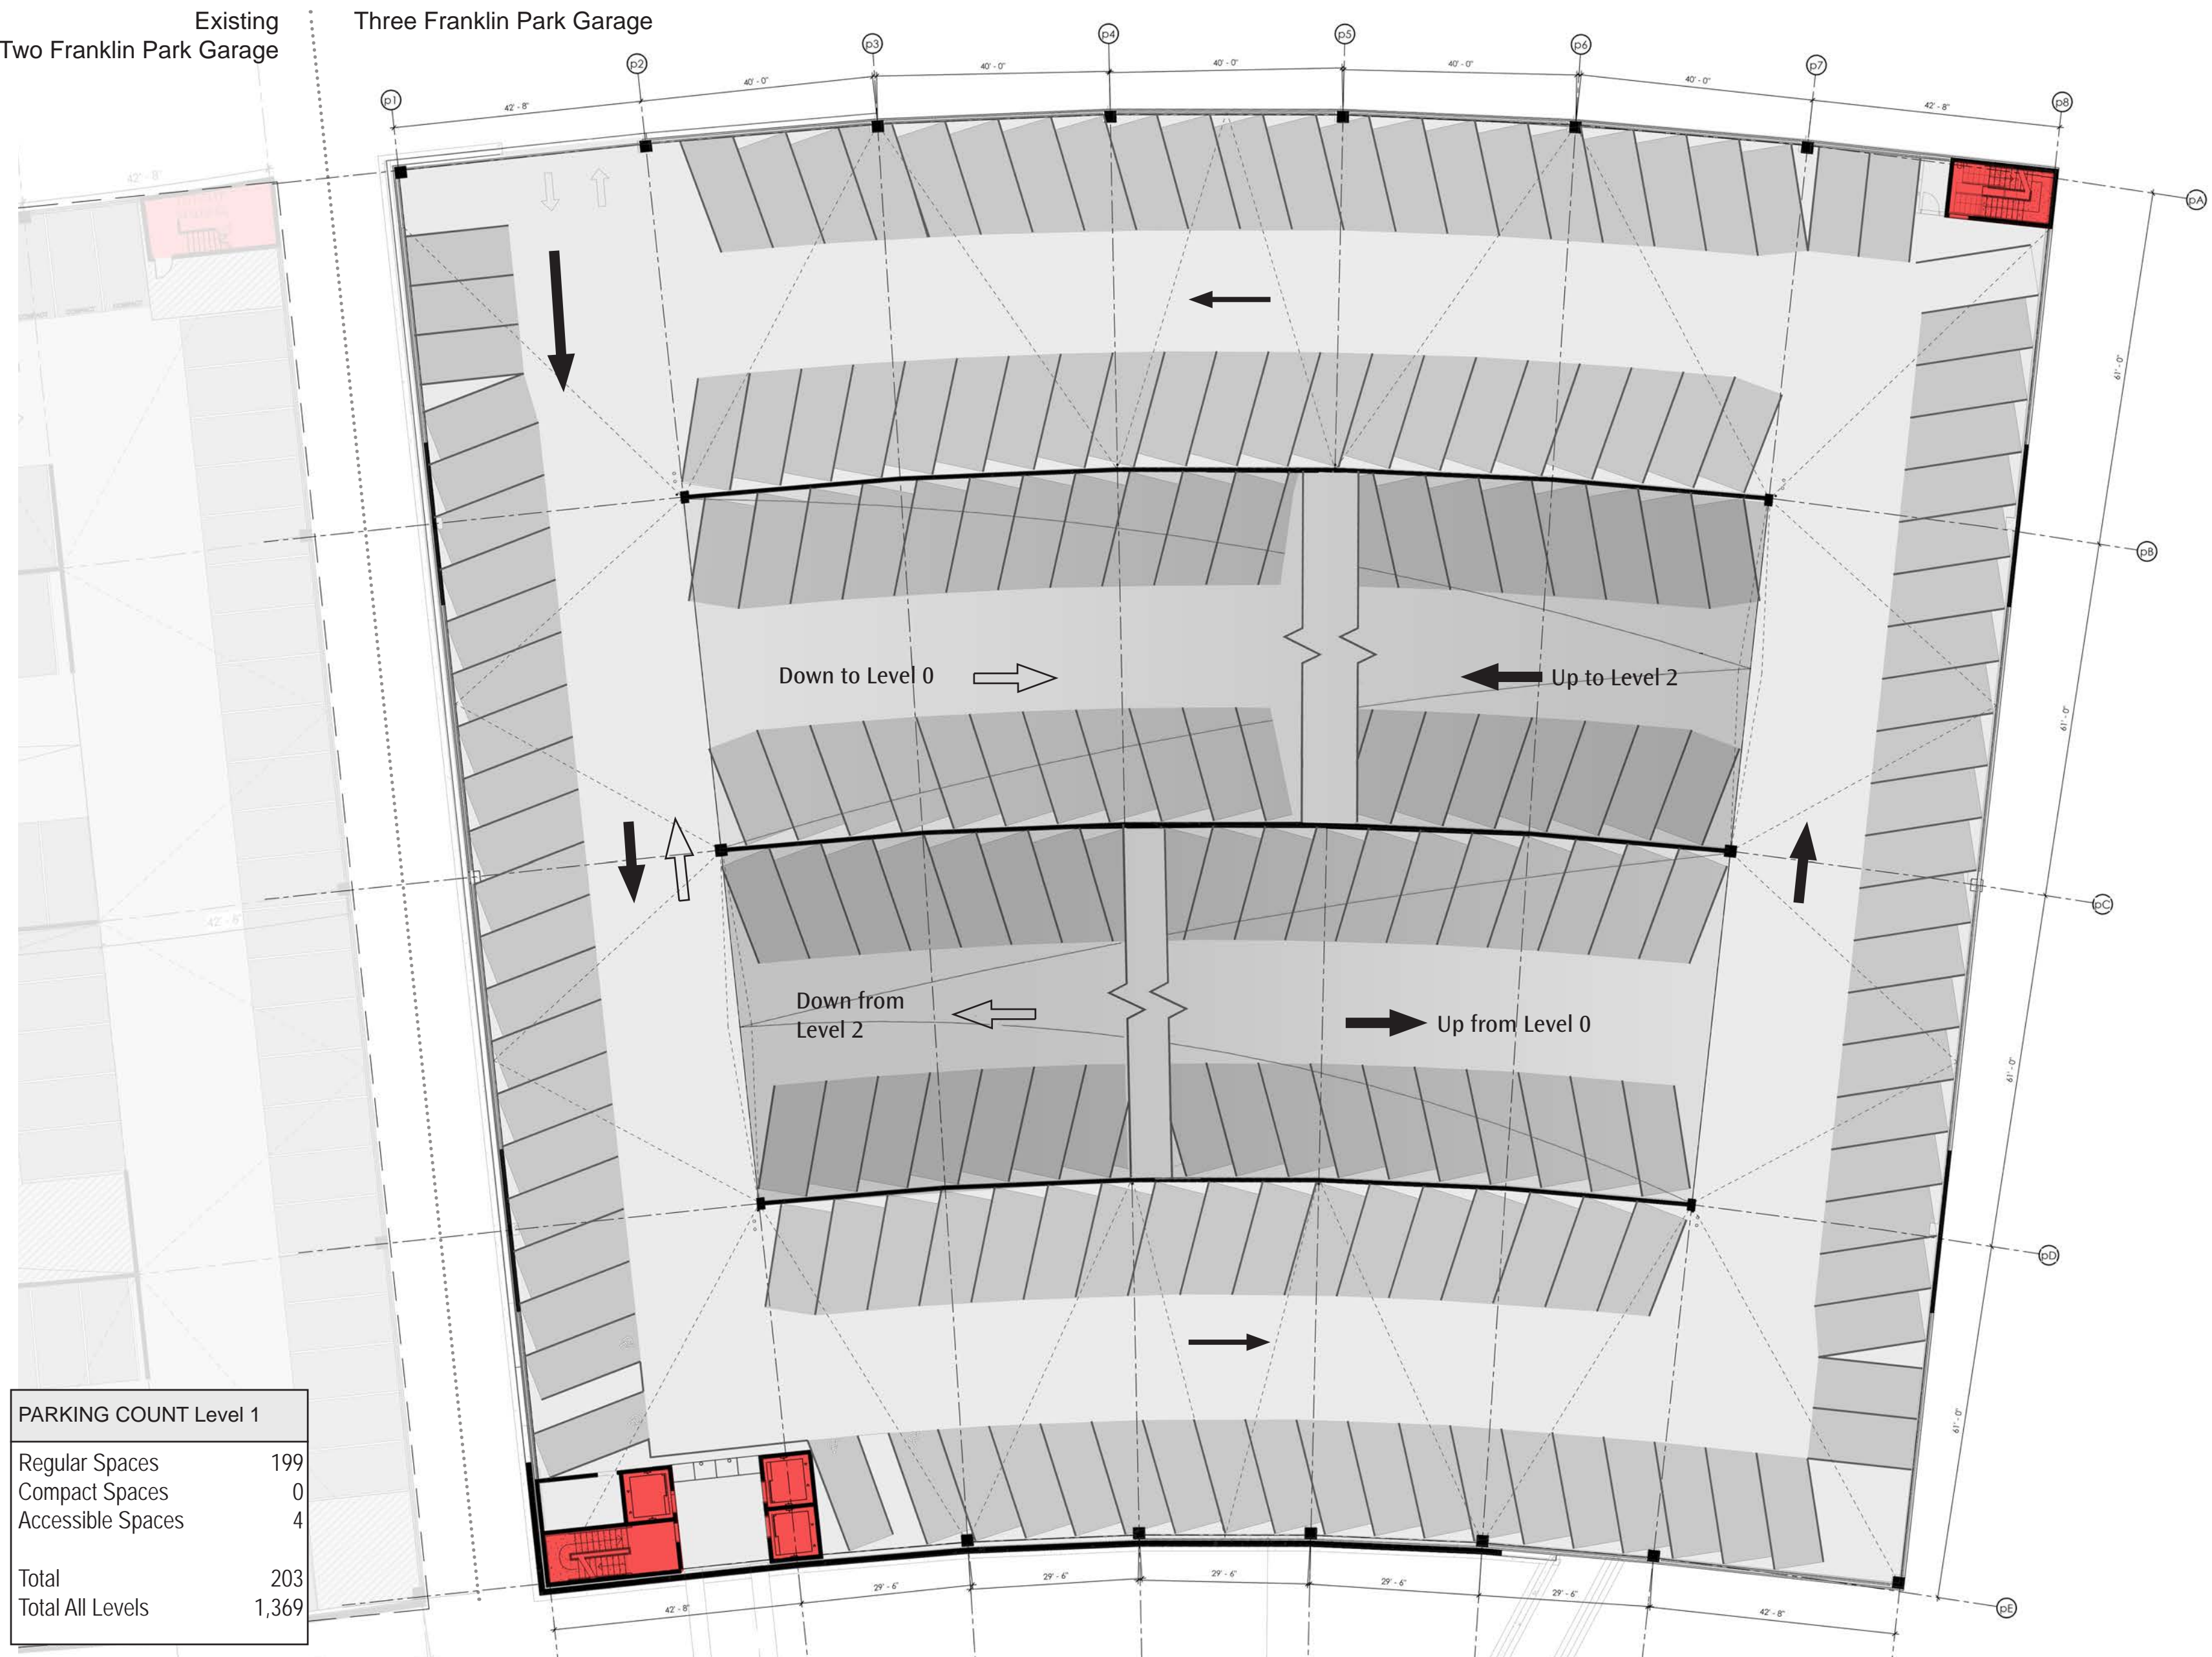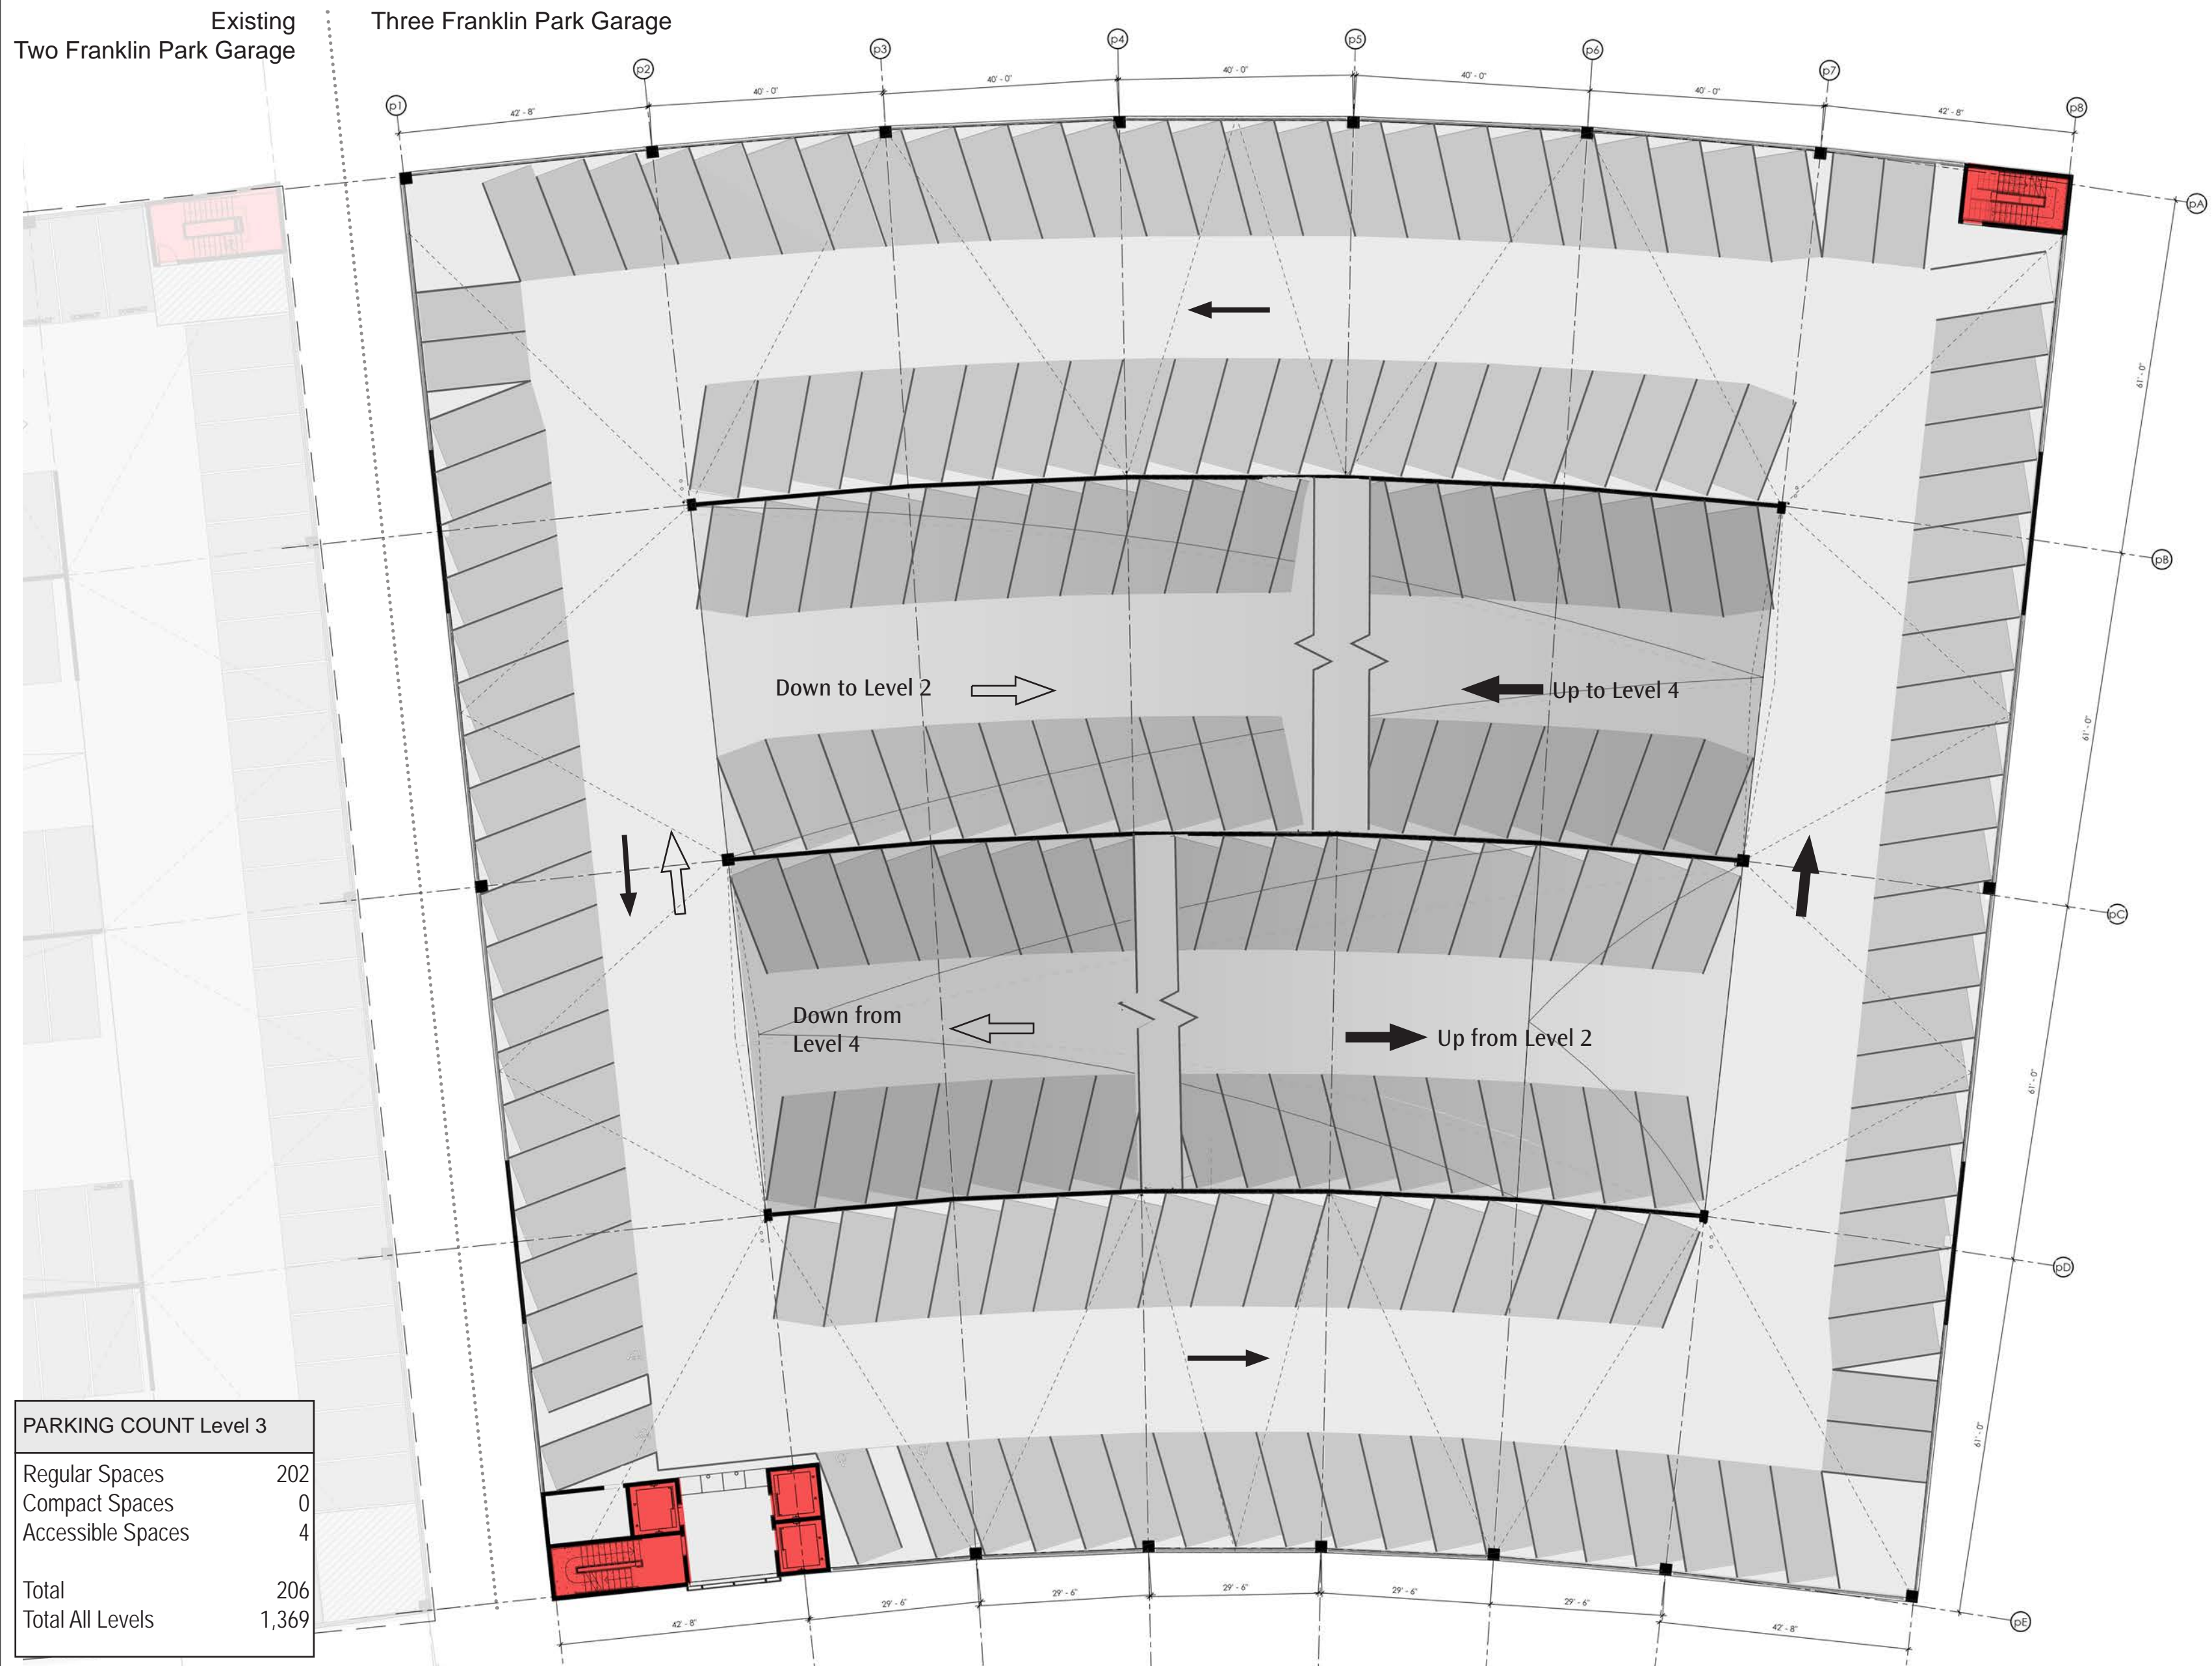

DUDA | PAINE
ARCHITECTS



OWNER
Franklin Park Acquisition Co, LLC.
270 Park Avenue
New York, NY 10017

DEVELOPER
Hall Emery Real Estate, LLC.
6100 Tower Circle, Suite 150
Franklin, TN 37067

ARCHITECT
Duda | Paine Architects, PA
333 Liggett Street
Durham, NC 27701

CIVIL ENGINEER
Ragan-Smith Associates, Inc.
315 Woodland Street
Nashville, TN 37206

LANDSCAPE ARCHITECT
Hughes, Good, O'Leary & Ryan, Inc.
3445 Peachtree Road, Northeast
Suite 1425
Atlanta, GA 30326

STRUCTURAL ENGINEER
King/Gulnn Associates
A Division of Bennett & Pless
1309 Amble Drive
Charlotte, NC 28206

MEP ENGINEER
Newcomb & Boyd, LLP
303 Peachtree Center Avenue, NE
Suite 525
Atlanta, GA 30303

THREE FRANKLIN PARK OFFICE AND GARAGE

6600 Tower Circle
Franklin, TN 37067

This document is the product and exclusive property of Duda | Paine Architects, PA. Neither the document nor the information it contains may be copied, disclosed to others or used in connection with any work or project other than the specific project for which they have been prepared and developed without the written consent of Duda | Paine Architects, PA.

© Copyright 2018 Duda | Paine Architects, PA.


MARK	DATE	DESCRIPTION

ISSUE DATE: 04/05/2018
PROJECT NUMBER: P21610

Parking Plan
Level 0, Level 1,
Level 2 and Level 3

Site Plan Submission

REFERENCE ONLY
AP3.0

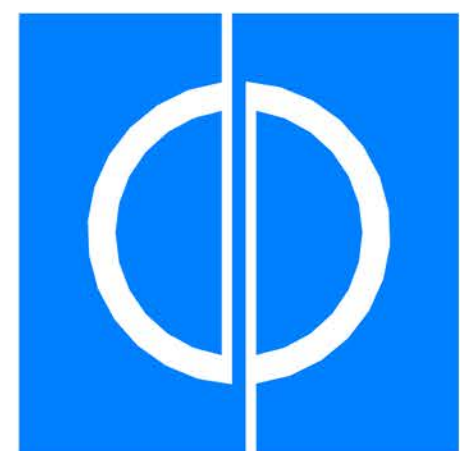

DUDA | PAINE
ARCHITECTS



OWNER
Franklin Park Acquisition Co, LLC,
270 Park Avenue
New York, NY 10017

DEVELOPER
Hall Emery Real Estate, LLC,
6100 Tower Circle, Suite 150
Franklin, TN 37067

ARCHITECT
Duda | Paine Architects, PA
333 Liggett Street
Durham, NC 27701

CIVIL ENGINEER
Ragan-Smith Associates, Inc.,
315 Woodland Street
Nashville, TN 37206

LANDSCAPE ARCHITECT
Hughes, Good, O'Leary & Ryan, Inc.,
3445 Peachtree Road, Northeast
Suite 1425
Atlanta, GA 30326

STRUCTURAL ENGINEER
King/Gulnn Associates
A Division of Bennett & Pless
1309 Amble Drive
Charlotte, NC 28206

MEP ENGINEER
Newcomb & Boyd, LLP
303 Peachtree Center Avenue, NE
Suite 525
Atlanta, GA 30303

THREE FRANKLIN PARK OFFICE AND GARAGE

6600 Tower Circle
Franklin, TN 37067

This document is the product and exclusive property of
Duda|Paine Architects, PA. Neither the document nor the
information it contains may be copied, disclosed to others or used
in connection with any work or project other than the specific
project for which they have been prepared and developed
without the written consent of Duda|Paine Architects, PA.

© Copyright 2018 Duda|Paine Architects, PA.

MARK	DATE	DESCRIPTION

ISSUE DATE: 04/05/2018
PROJECT NUMBER: P21610

Parking Plan
Level 4, Level 5,
and Level 6

Site Plan Submission

FOR REFERENCE ONLY

AP4.0

Existing
Two Franklin Park Garage

Three Franklin Park Garage

PARKING COUNT Level 5	
Regular Spaces	202
Compact Spaces	0
Accessible Spaces	4
Total	206
Total All Levels	1,369

Level 5 Floor Plan
NTS

1

Existing
Two Franklin Park Garage

Three Franklin Park Garage

PARKING COUNT Level 6	
Regular Spaces	173
Compact Spaces	0
Accessible Spaces	2
Total	175
Total All Levels	1,369

Level 6 Floor Plan
NTS

2

Existing
Two Franklin Park Garage

Three Franklin Park Garage

PARKING COUNT Level 4	
Regular Spaces	202
Compact Spaces	0
Accessible Spaces	4
Total	206
Total All Levels	1,369

Level 4 Floor Plan
NTS

3