



PARKING WEST ELEVATION	SURFACE AREA (Sq Ft)	PERCENT OF NET
Open Space	6908	34.0%
Precast Concrete	10433	51.4 %
Pipe Rail	1670	8.2 %
Below Grade	1268	6.2 %
Net	20279	



PARKING NORTH ELEVATION	SURFACE AREA (Sq Ft)	PERCENT OF NET
Open Space	4892	29.4 %
Precast Concrete	10482	63.0 %
Pipe Rail	1266	7.6 %
Below Grade	0	0.0 %
Net	16640	

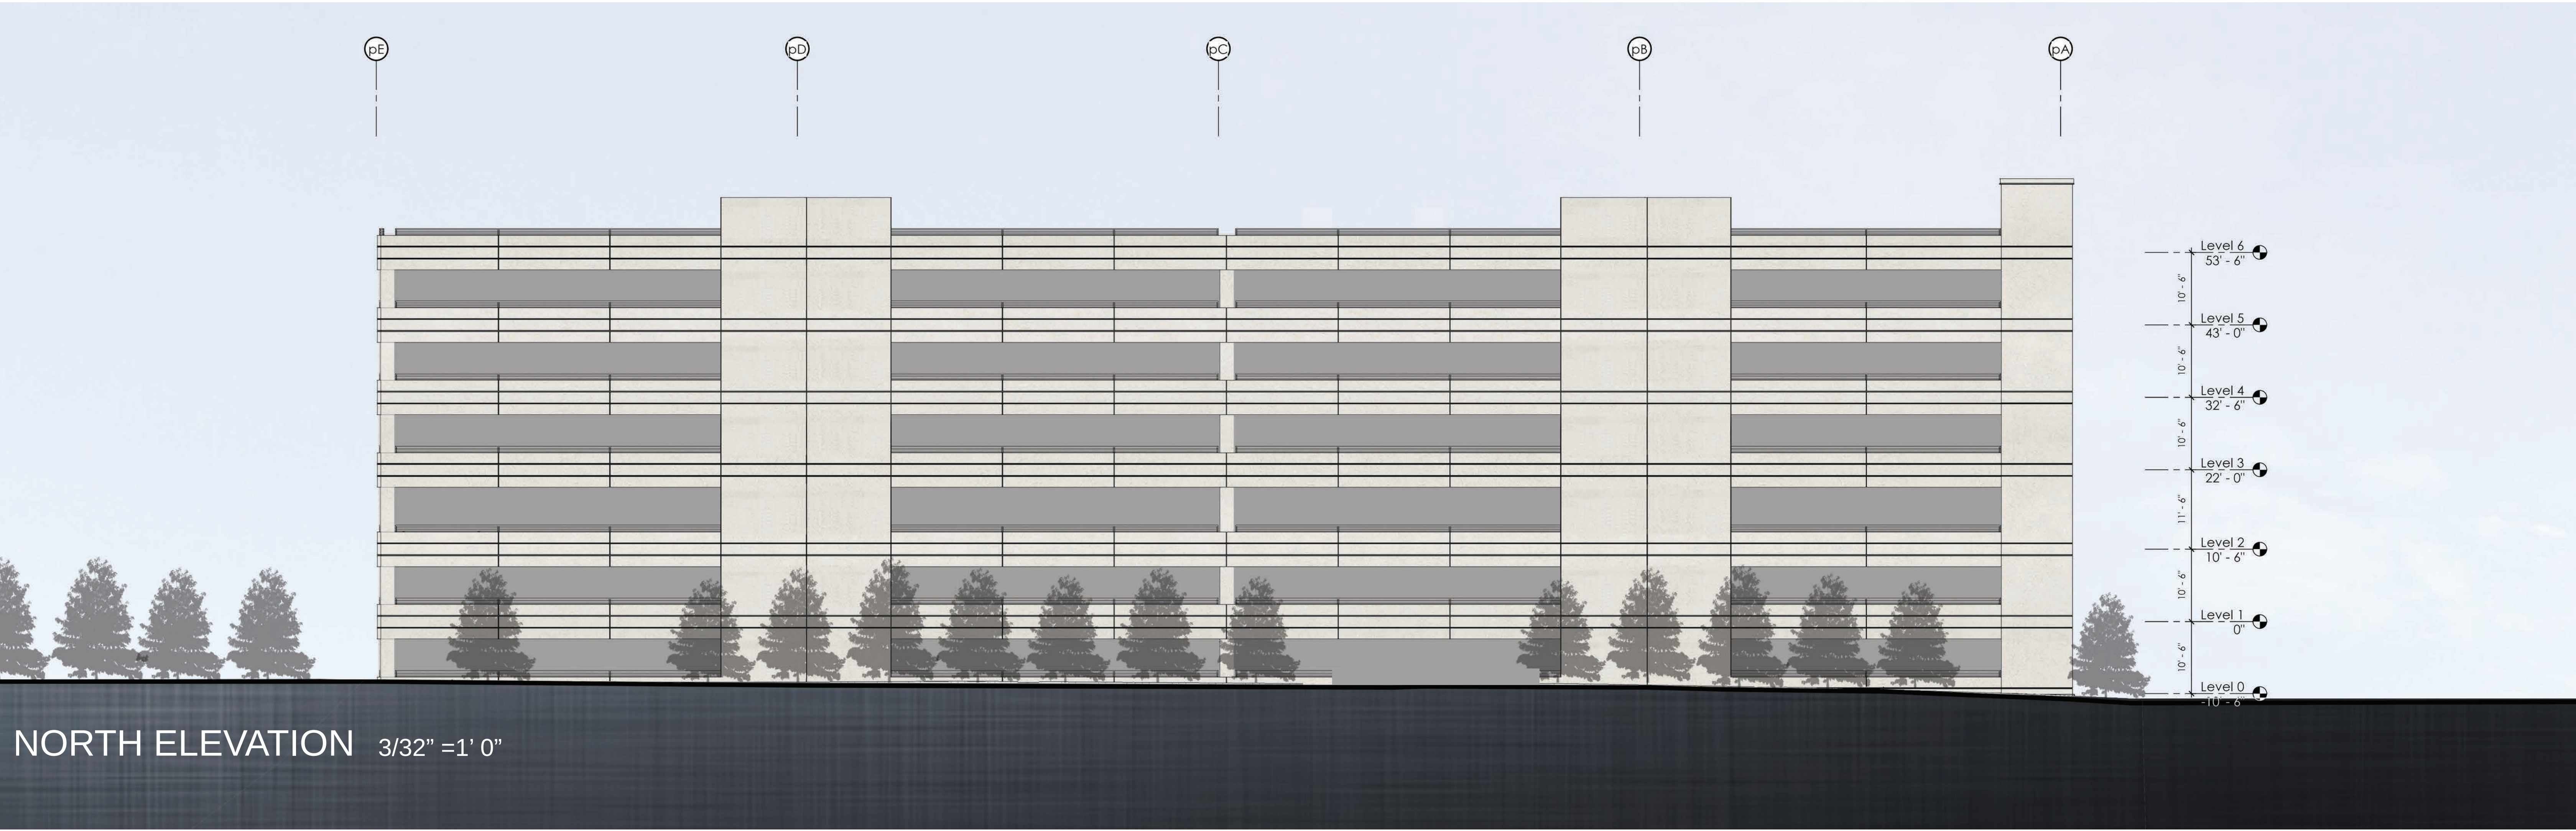

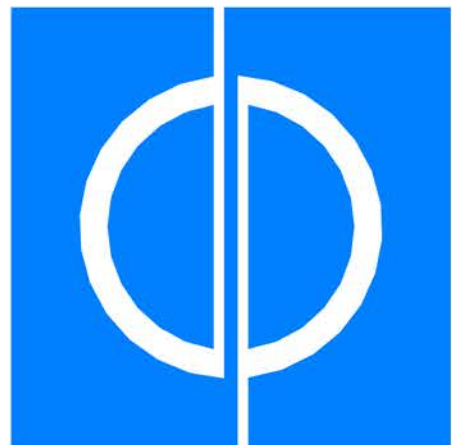

DUDA | PAINE
ARCHITECTS



OWNER
Franklin Park Acquisition Co, LLC.
270 Park Avenue
New York, NY 10017

DEVELOPER
Hall Emery Real Estate, LLC.
6100 Tower Circle, Suite 150
Franklin, TN 37067

ARCHITECT
Duda | Paine Architects, PA
333 Liggett Street
Durham, NC 27701

CIVIL ENGINEER
Ragan-Smith Associates, Inc.
315 Woodland Street
Nashville, TN 37206

LANDSCAPE ARCHITECT
Hughes, Good, O'Leary & Ryan, Inc.
3445 Peachtree Road, Northeast
Suite 1425
Atlanta, GA 30326

STRUCTURAL ENGINEER
King/Gulnn Associates
A Division of Bennett & Pless
1309 Amble Drive
Charlotte, NC 28206

MEP ENGINEER
Newcomb & Boyd, LLP
303 Peachtree Center Avenue, NE
Suite 525
Atlanta, GA 30303

THREE FRANKLIN PARK
OFFICE AND GARAGE

6600 Tower Circle
Franklin, TN 37067

This document is the product and exclusive property of Duda/Paine Architects, PA. Neither the document nor the information it contains may be copied, disclosed to others or used in connection with any work or project other than the specific project for which they have been prepared and developed without the written consent of Duda/Paine Architects, PA.

© Copyright 2018 Duda/Paine Architects, PA.

MARK	DATE	DESCRIPTION


ISSUE DATE: 04/05/2018
PROJECT NUMBER: P21610

West and North
Elevation


Site Plan Submission

AP1.0

PARKING EAST ELEVATION		
	SURFACE AREA (Sq Ft)	PERCENT OF NET
Open Space	4051	24.7 %
Precast Concrete	7048	43.0 %
Pipe Rail	1001	6.1 %
Below Grade	3569	21.7 %
(GL20) Clear Vision Glass	424	2.5 %
(GL20s) Clear Vision Spandrel Glass	283	1.7 %
Net	16376	

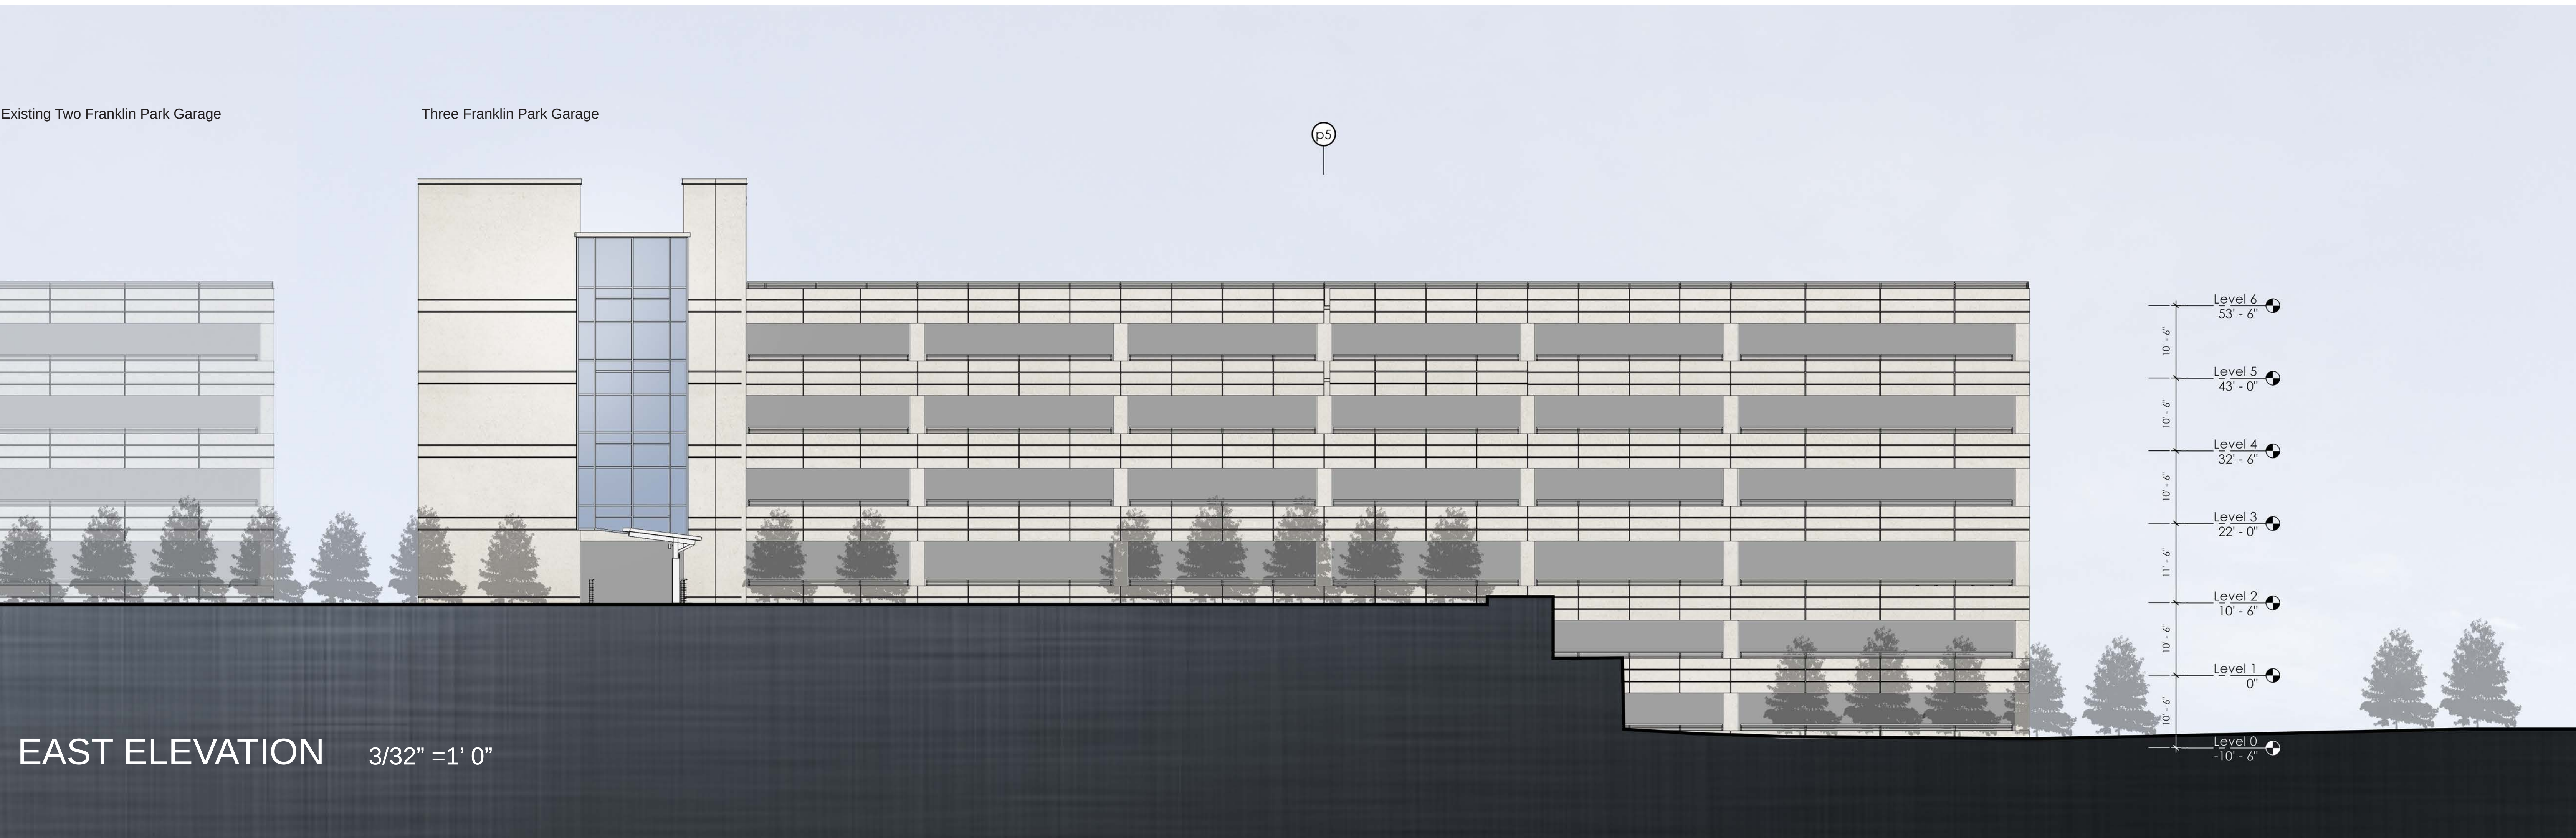

PARKING SOUTH ELEVATION		
	SURFACE AREA (Sq Ft)	PERCENT OF NET
Open Space	3730	25.0 %
Precast Concrete	9791	65.5 %
Pipe Rail	978	6.5 %
Below Grade	448	2.9 %
Net	14947	

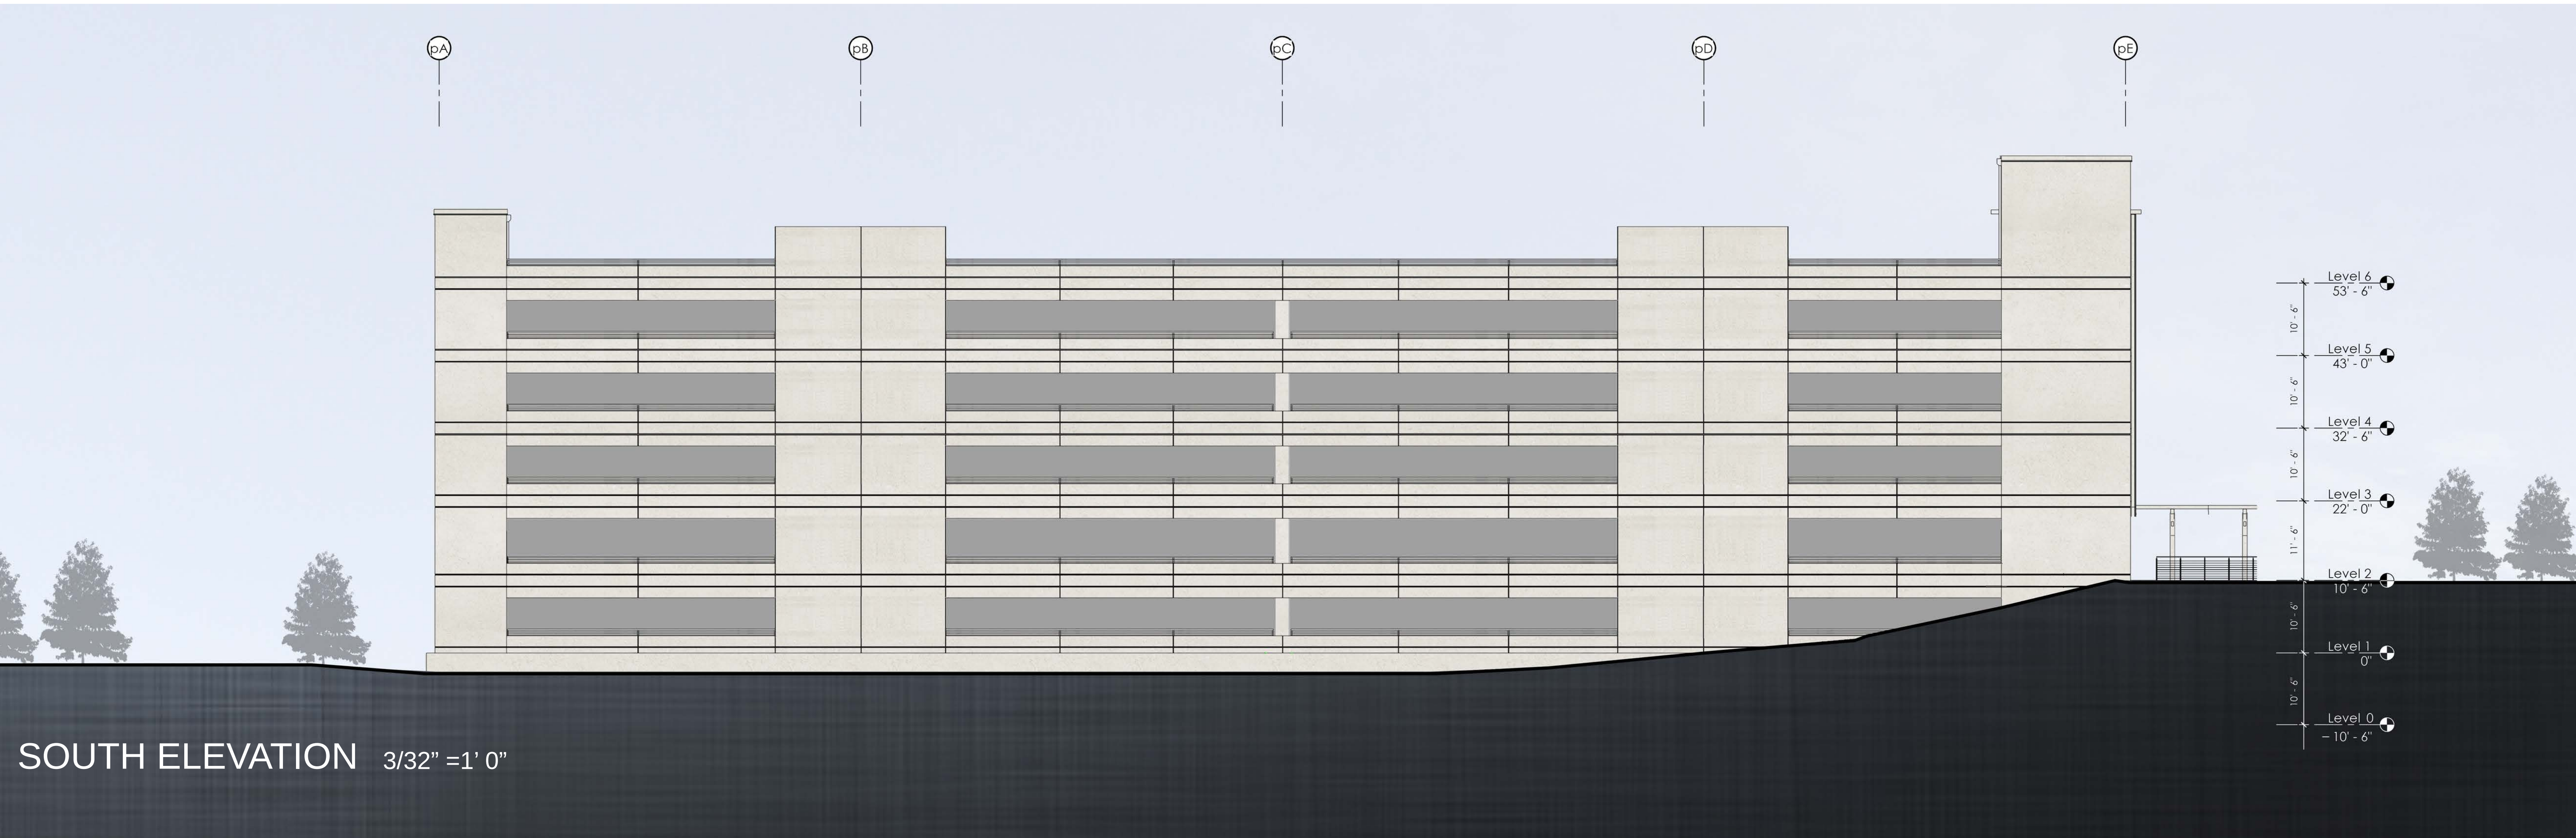

OWNER
Franklin Park Acquisition Co, LLC.
270 Park Avenue
New York, NY 10017

DEVELOPER
Hall Emery Real Estate, LLC.
6100 Tower Circle, Suite 150
Franklin, TN 37067

ARCHITECT
Duda | Paine Architects, PA
333 Liggett Street
Durham, NC 27701

CIVIL ENGINEER
Ragan-Smith Associates, Inc.
315 Woodland Street
Nashville, TN 37206

LANDSCAPE ARCHITECT
Hughes, Good, O'Leary & Ryan, Inc.
3445 Peachtree Road, Northeast
Suite 1425
Atlanta, GA 30326

STRUCTURAL ENGINEER
King/Gulnn Associates
A Division of Bennett & Pless
1309 Amble Drive
Charlotte, NC 28206

MEP ENGINEER
Newcomb & Boyd, LLP
303 Peachtree Center Avenue, NE
Suite 525
Atlanta, GA 30303

THREE FRANKLIN PARK
OFFICE AND GARAGE

6600 Tower Circle
Franklin, TN 37067

This document is the product and exclusive property of Duda|Paine Architects, PA. Neither the document nor the information it contains may be copied, disclosed to others or used in connection with any work or project other than the specific project for which they have been prepared and developed without the written consent of Duda|Paine Architects, PA.

© Copyright 2018 Duda|Paine Architects, PA.

MARK	DATE	DESCRIPTION

ISSUE DATE: 04/05/2018
PROJECT NUMBER: P21610