



- 12 Agree with the Proposed Changes
- 4 Disagree with the Proposed Changes
- 1 No Opinion

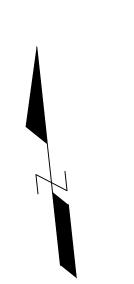

CITY OF FRANKLIN CHURCH STREET (COLUMBIA TO 5TH AVE S)


4 I	051	HAVE 5)
NO.	DATE	REVISION

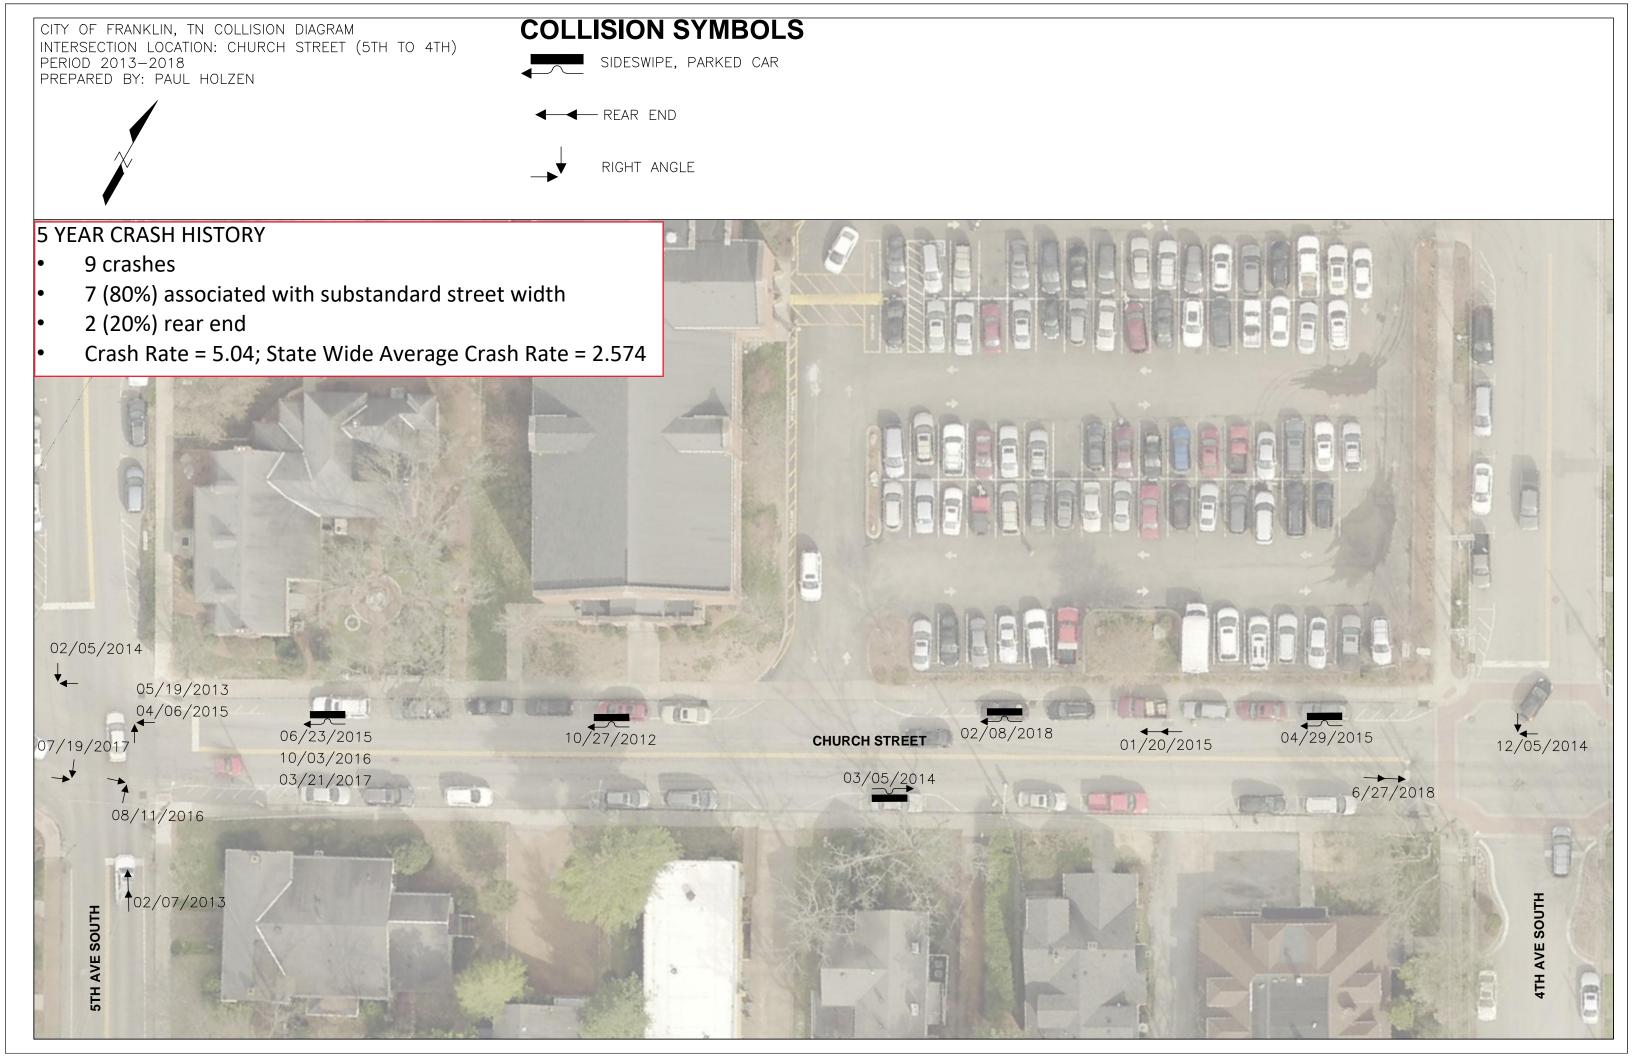




EXISTING LAYOUT



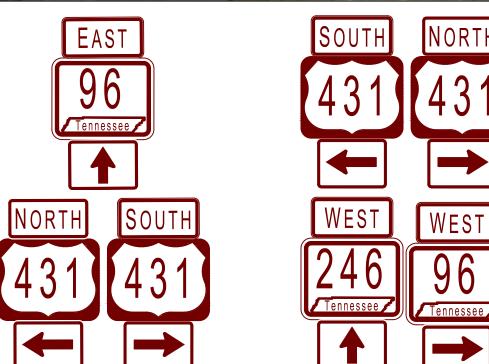



- 16 Agree with the Proposed Changes
- 3 Disagree with the Proposed Changes
- 0 No Opinion

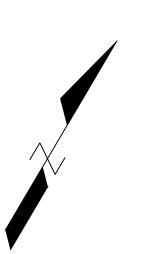

CITY OF FRANKLIN CHURCH STREET (5TH AVE S TO 4TH AVE S)

•			
	NO.	DATE	REVISION

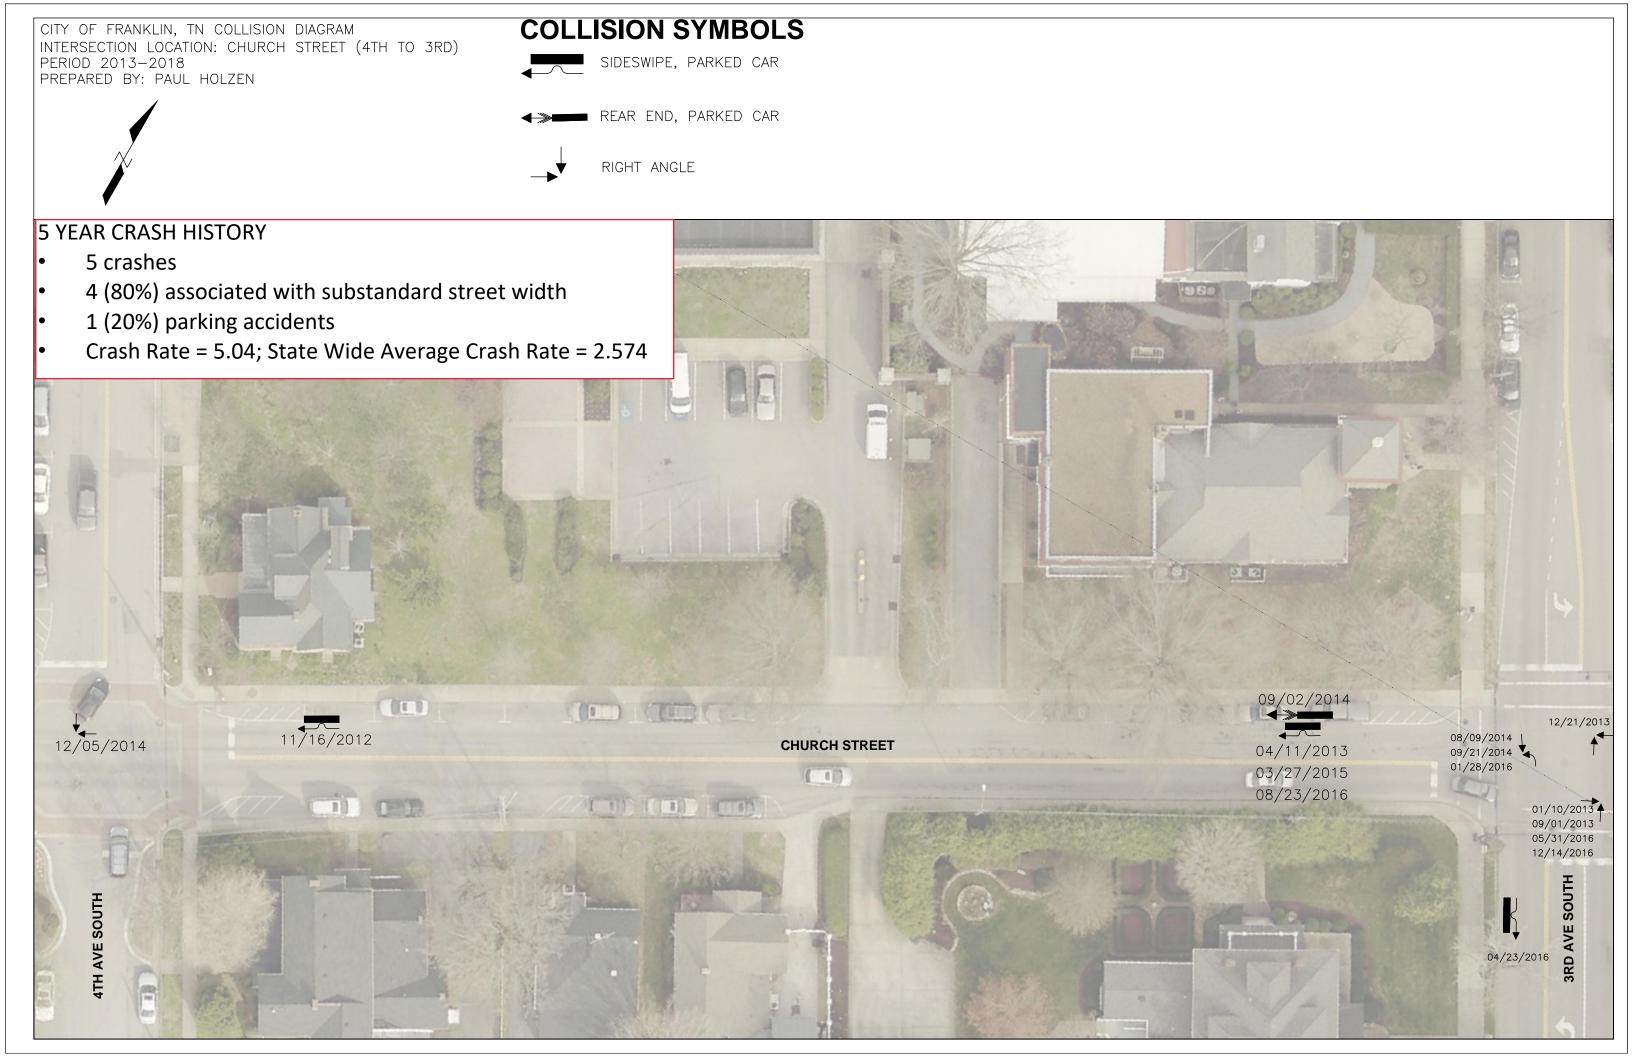


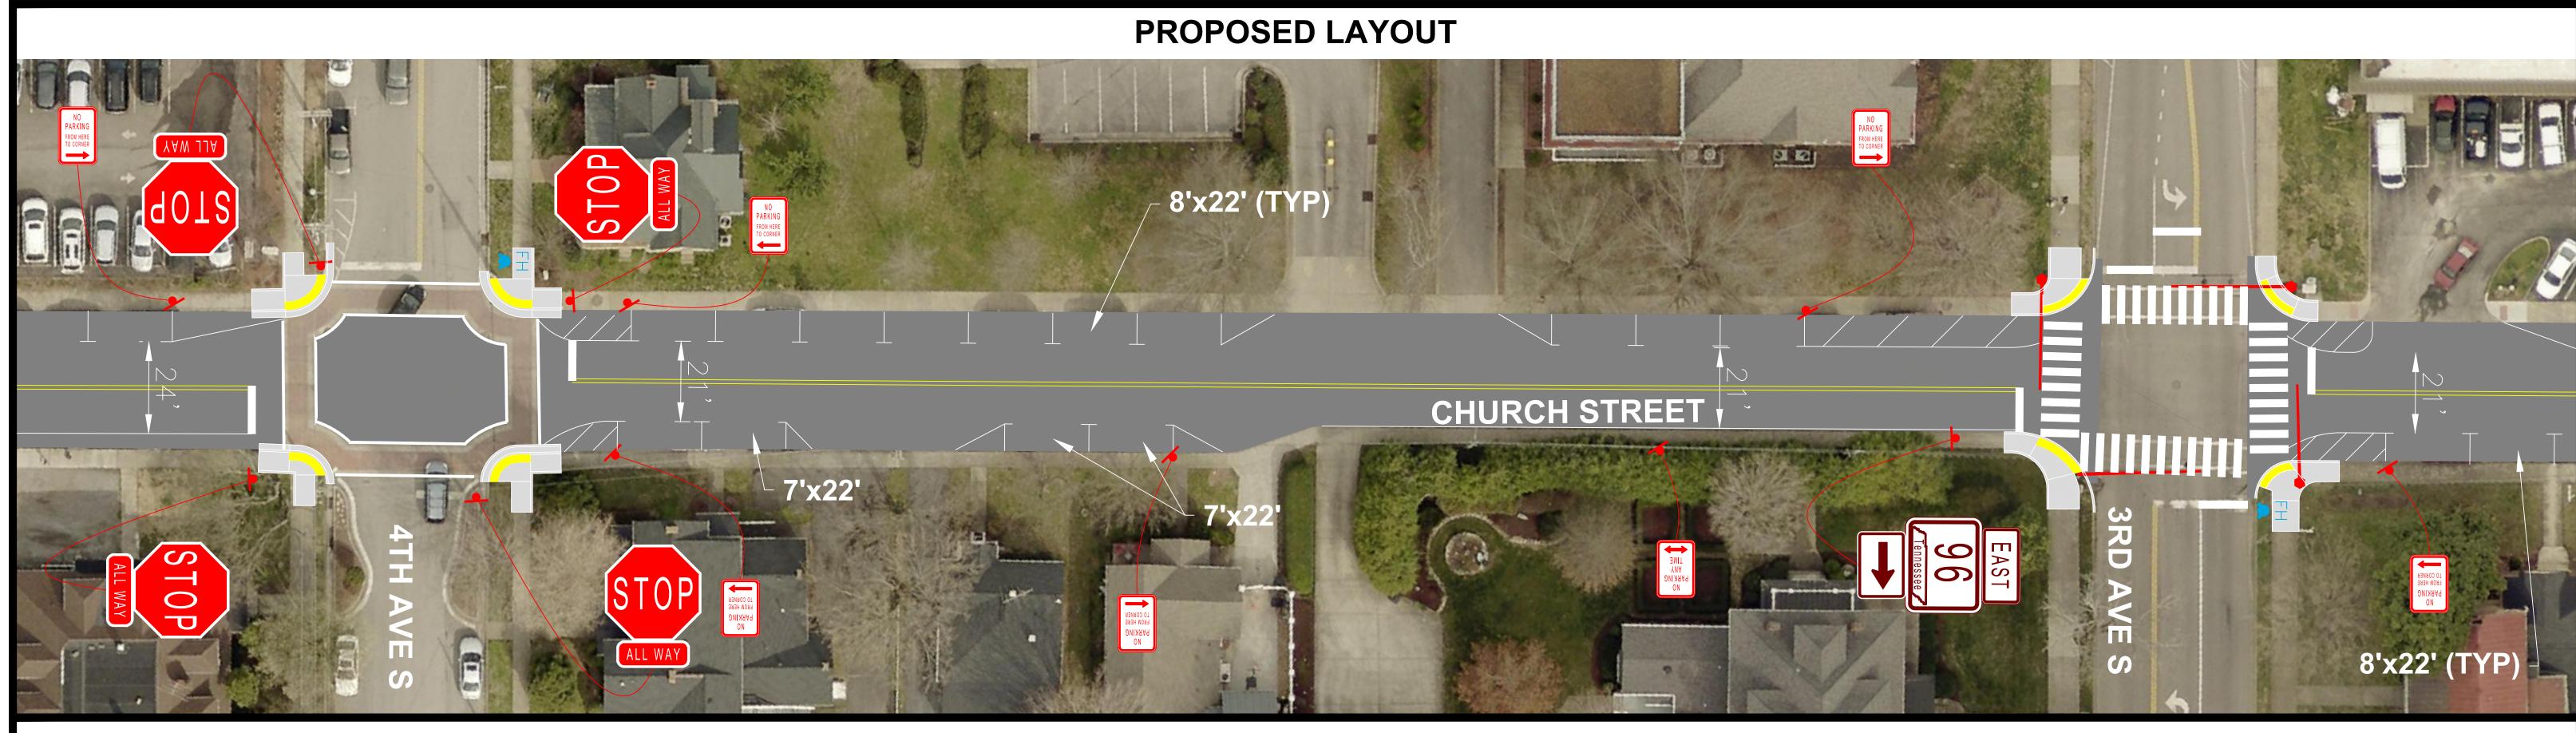








- 16 Agree with the Proposed Changes
- 0 Disagree with the Proposed Changes
- 0 No Opinion

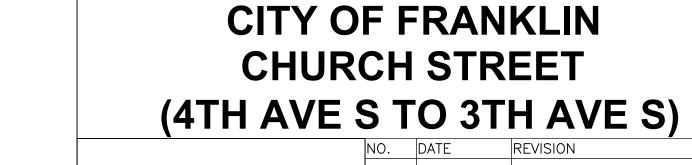

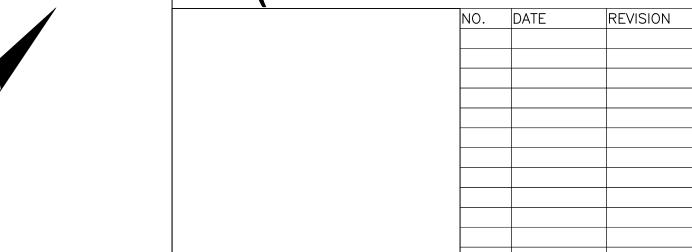


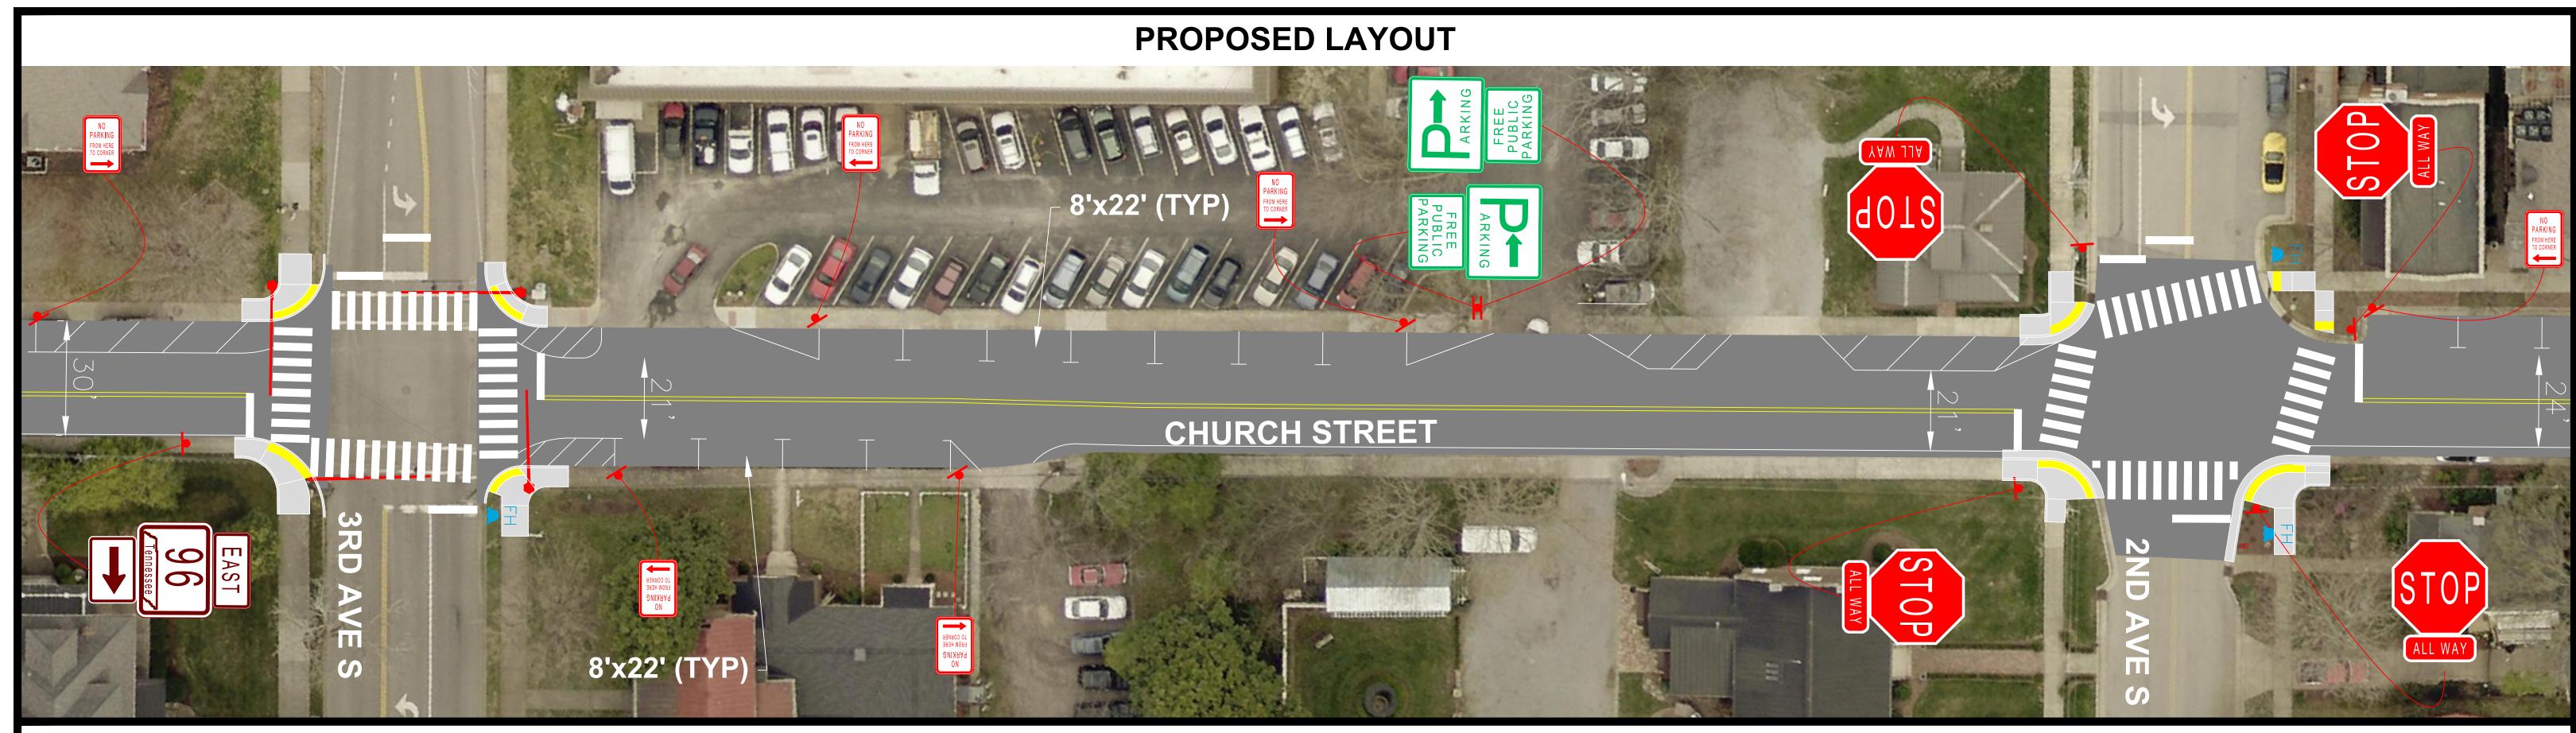




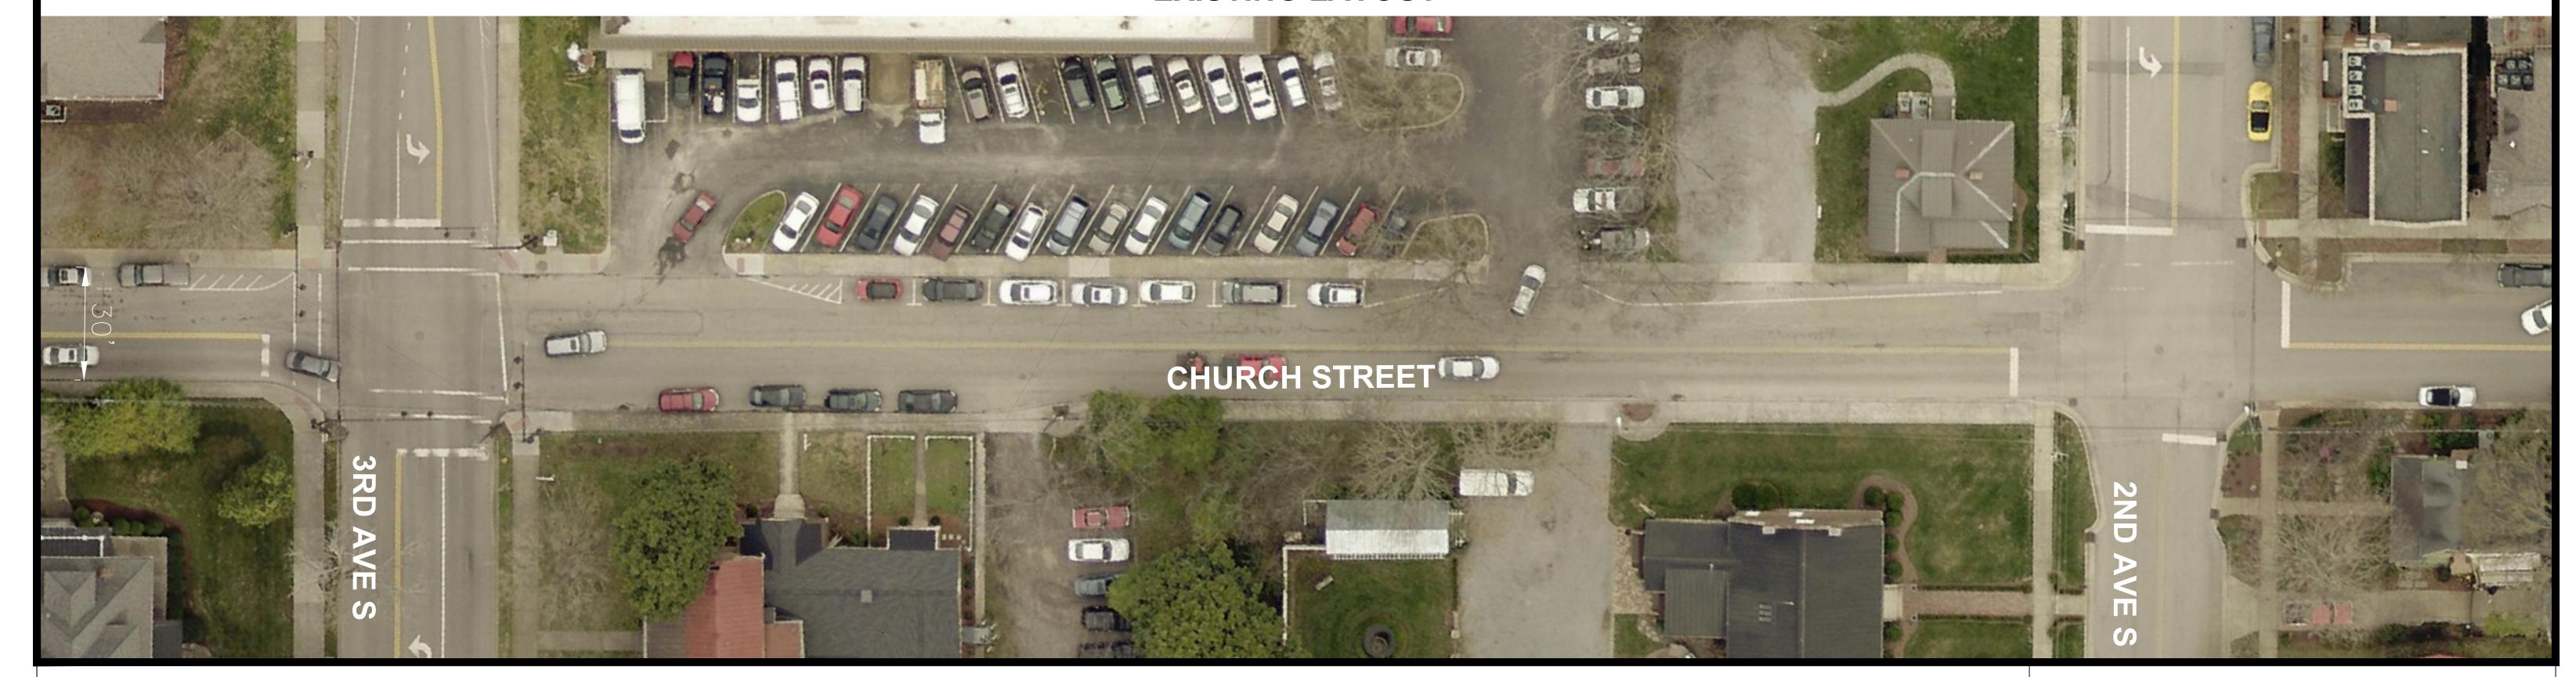

- 14 Agree with the Proposed Changes
- 2 Disagree with the Proposed Changes
- 0 No Opinion

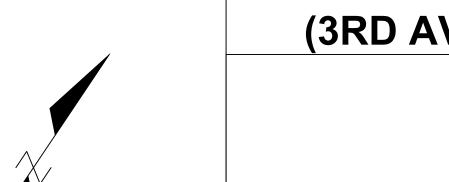


CITY OF FRANKLIN
CHURCH STREET
(3RD AVE S TO 2ND AVE S)

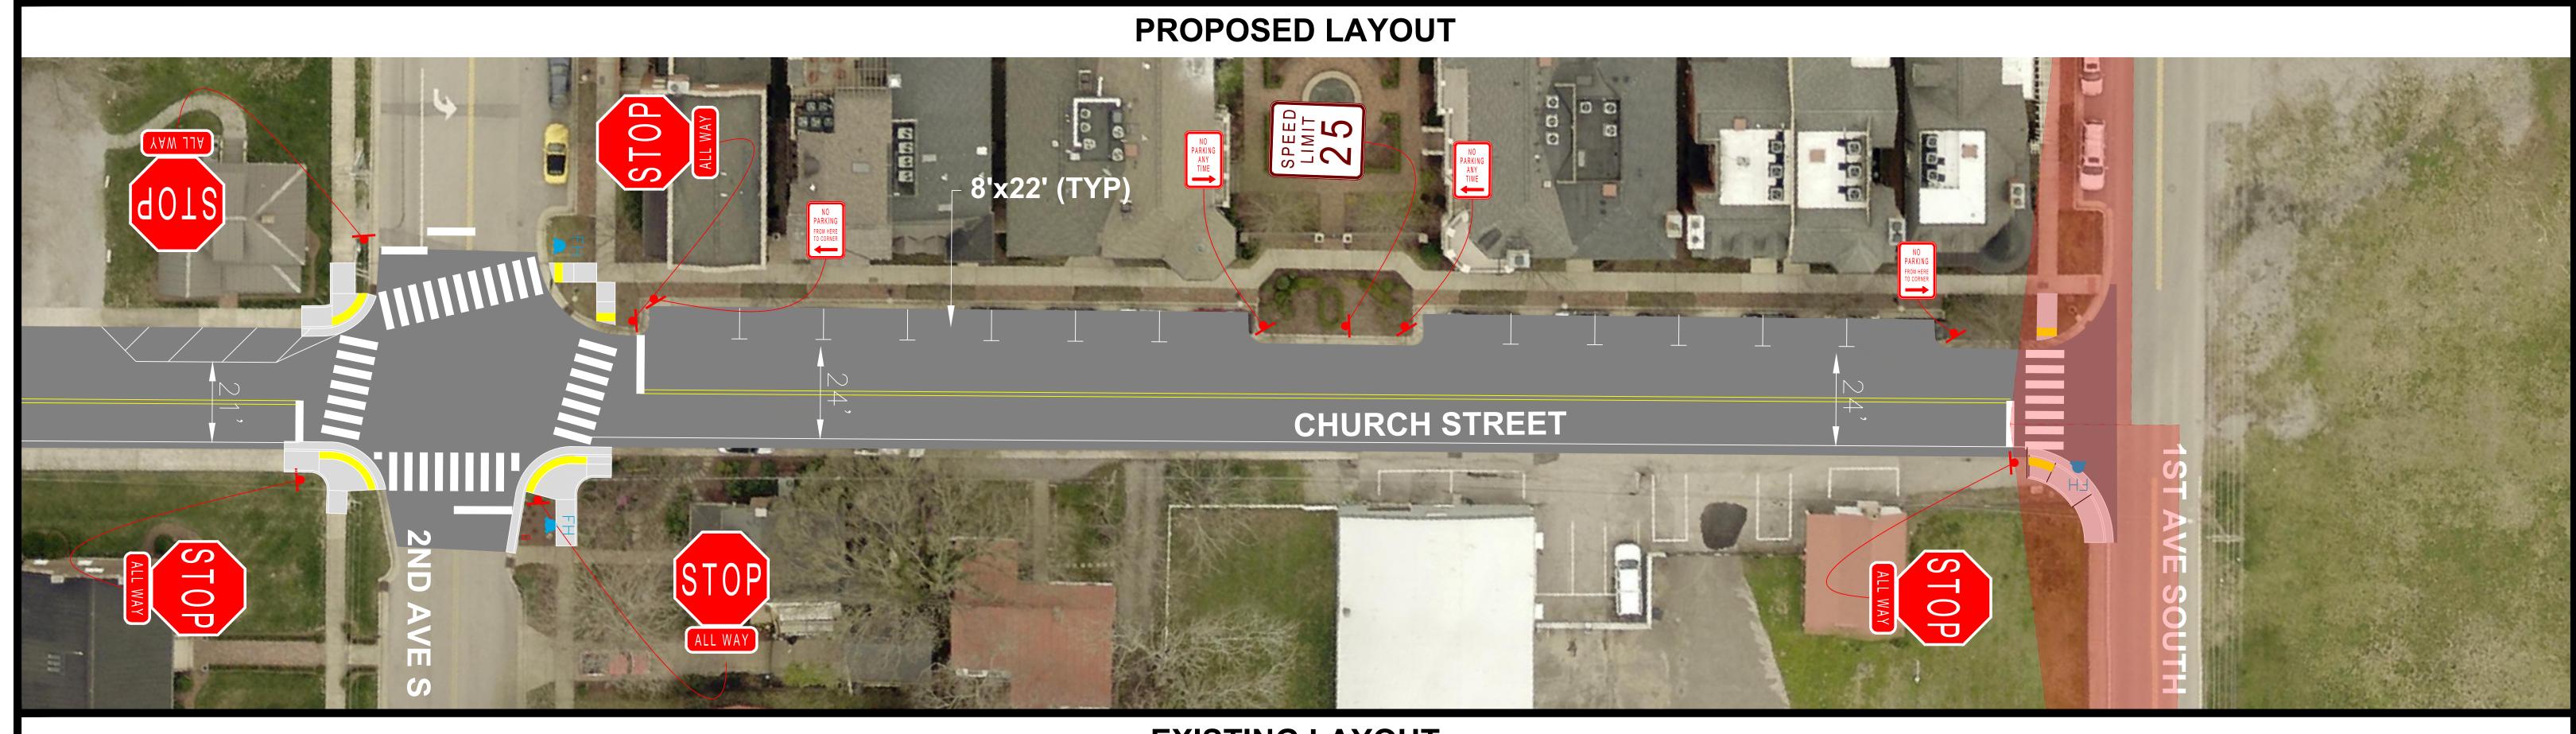





- 15 Agree with the Proposed Changes
- 1 Disagree with the Proposed Changes
- 0 No Opinion

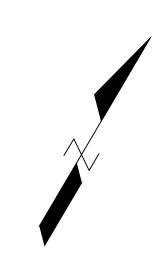

CITY OF FRANKLIN CHURCH STREET (2ND AVE S TO 1ST AVE S)

