

SITE PLAN

PROPOSED SECOND
PRIMARY RESIDENCE
ON THE SAM HOUSTON
MORAN PROPERTY

LOT #2-B
LEWIS AITA SUBDIVISION
3.7 ACRES


BUILDER: LUNA CUSTOM HOMES

PROPERTY LOCATED: 1819 HILLSBORO ROAD
WILLIAMSON COUNTY, TN

RECORDED: DEED BOOK 7337 PAGE 810
R.O.W.C., TN
PLAT BOOK 1 PAGE 93
R.O.W.C., TN

SCALE: 1'=100' DATE: MAY 31, 2019

NOTE: APPROVAL OF A SECOND PRIMARY
DWELLING AND DETERMINATION OF
MINIMUM BUILDING SETBACKS WERE
PRESCRIBED BY THE WILLIAMSON
COUNTY PLANNING DIRECTOR IN
A RESPONSE TO ZONING INQUIRY
#262630.

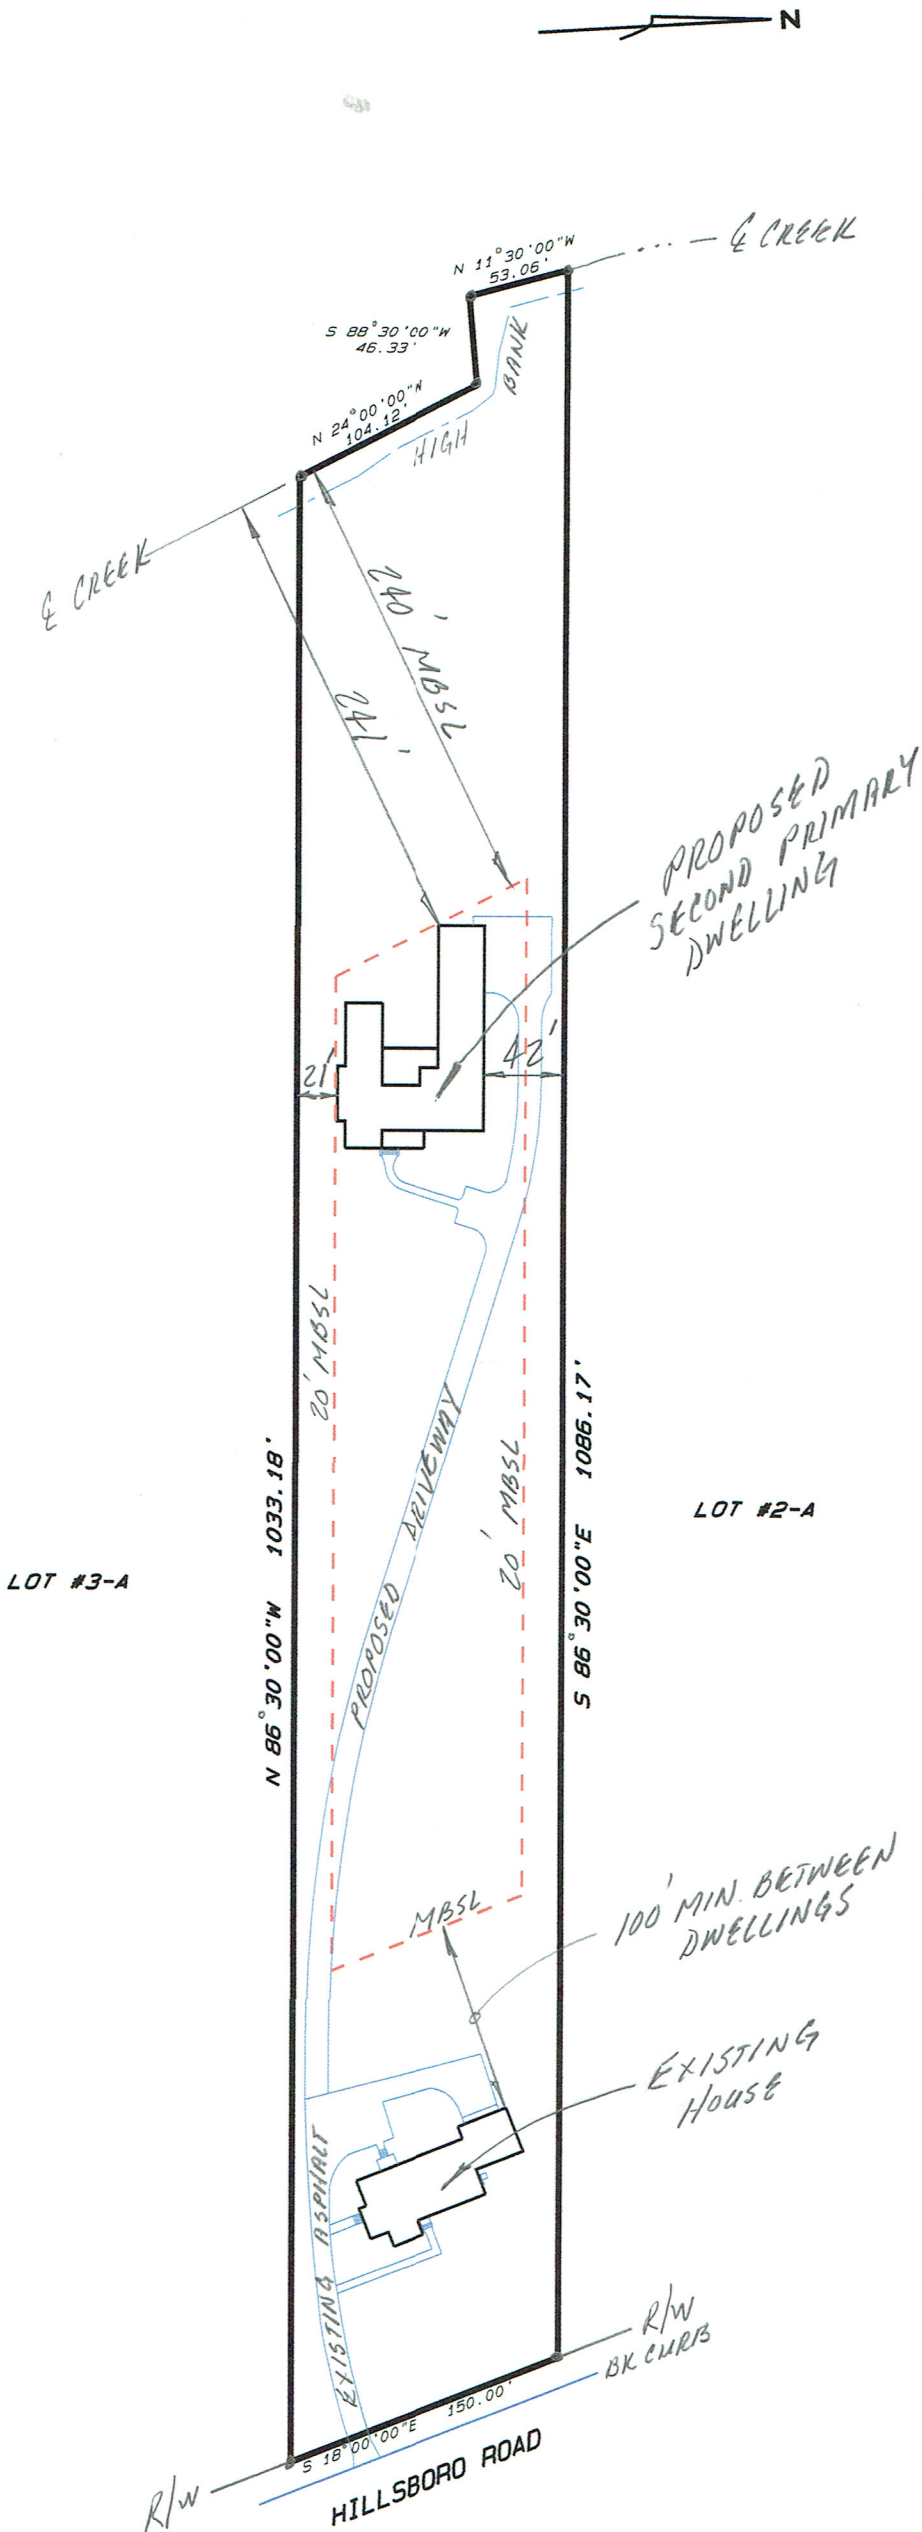

PREPARED BY:

SOUTHERN SURVEYING, INC.

SURVEYING SERVICES

109 HOLIDAY COURT, SUITE C-7
FRANKLIN, TN 37067
PH # (615) 473-3449