



Carothers Glen PUD

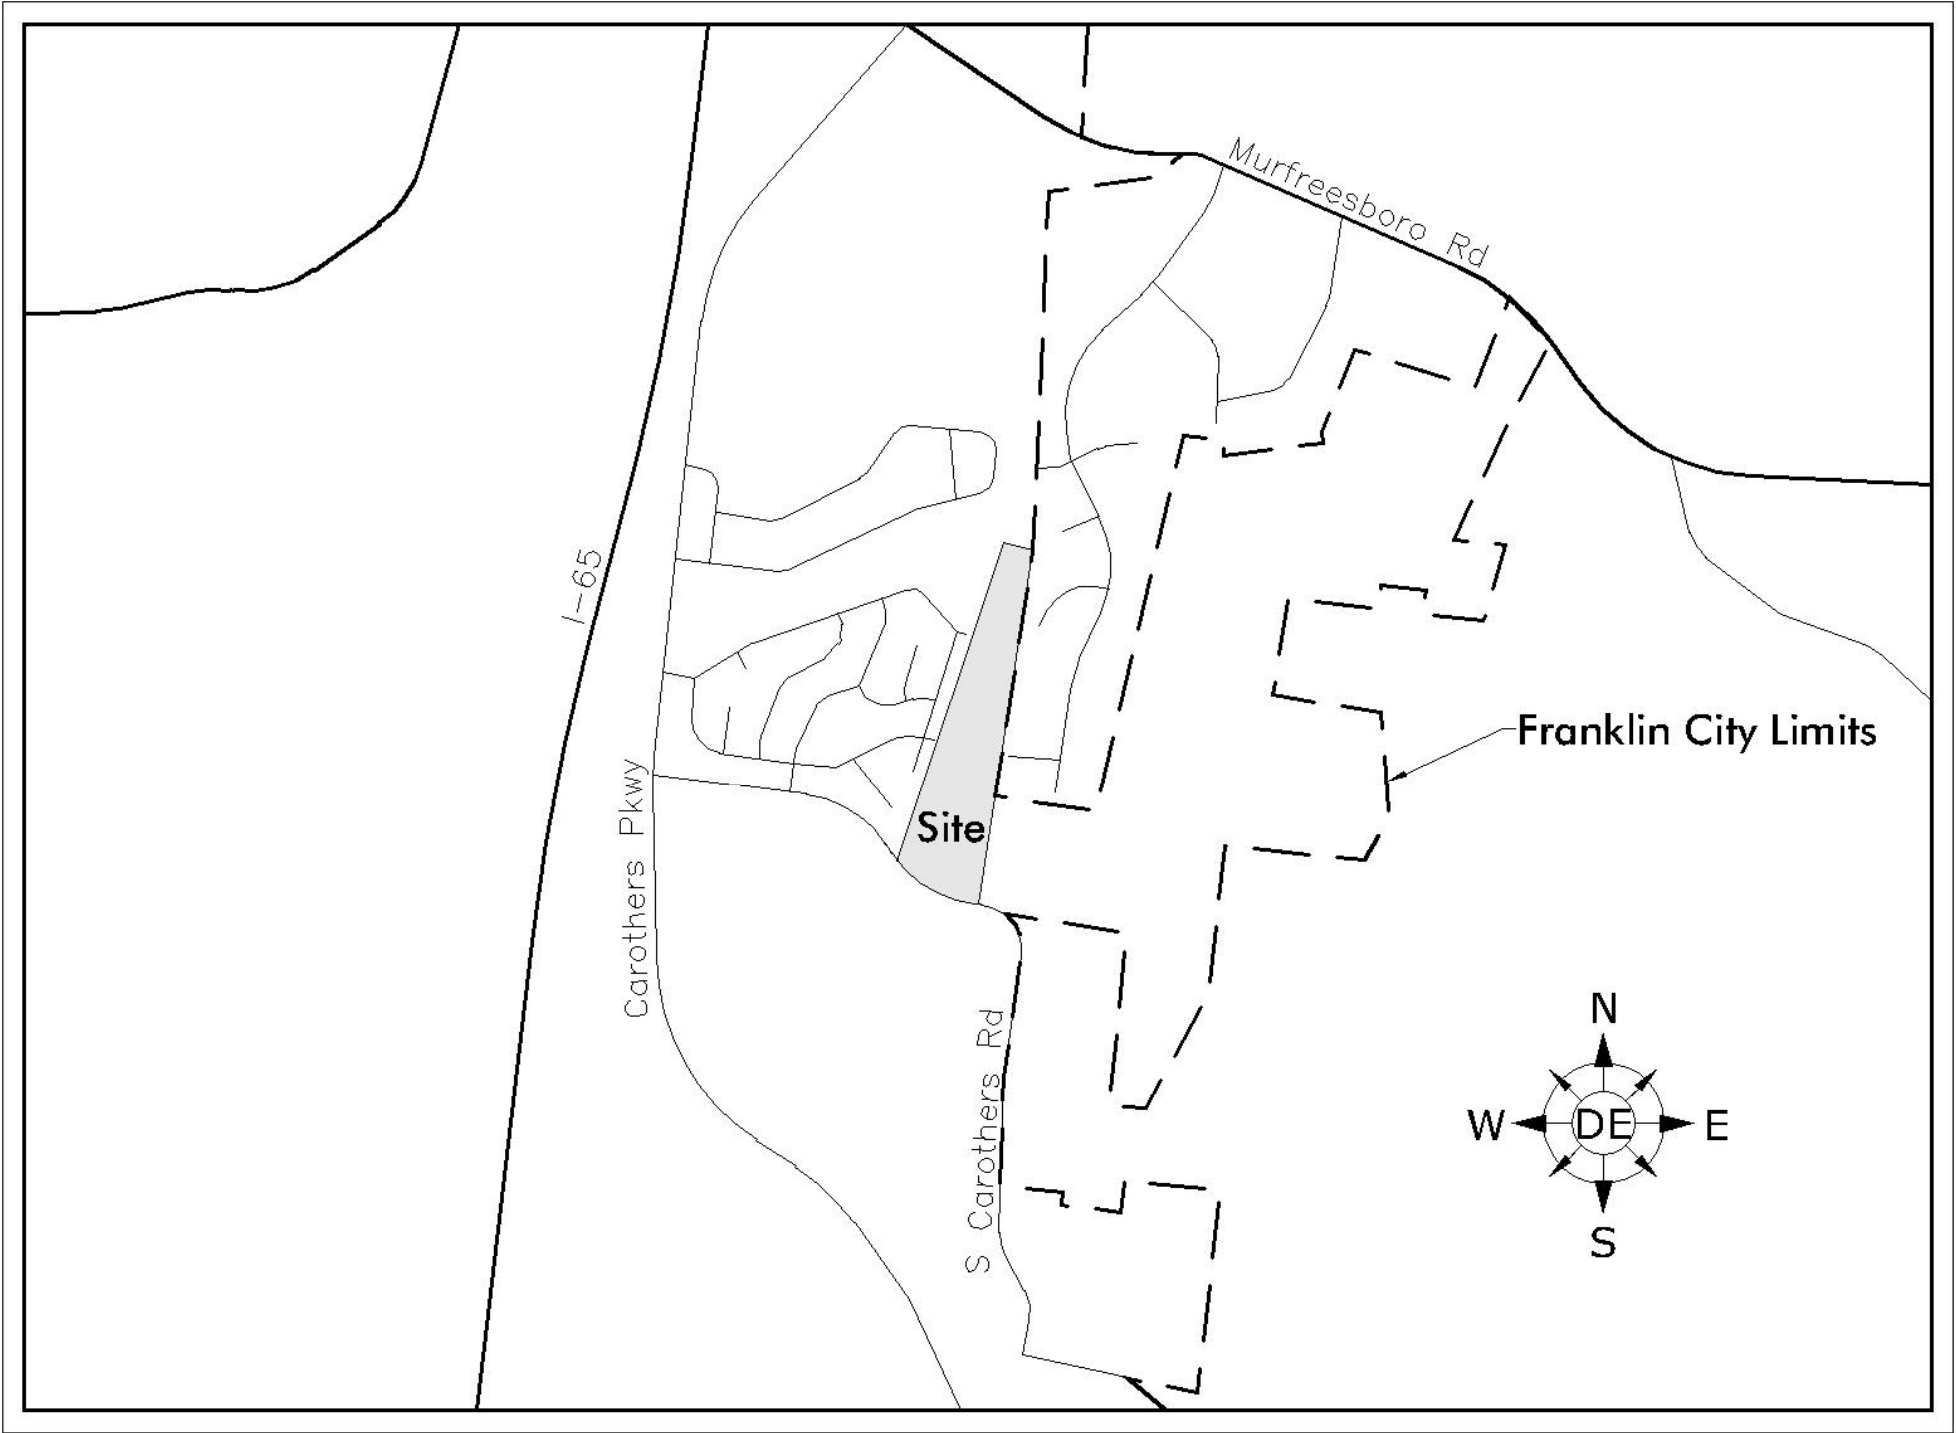

Vicinity Map  
NTS



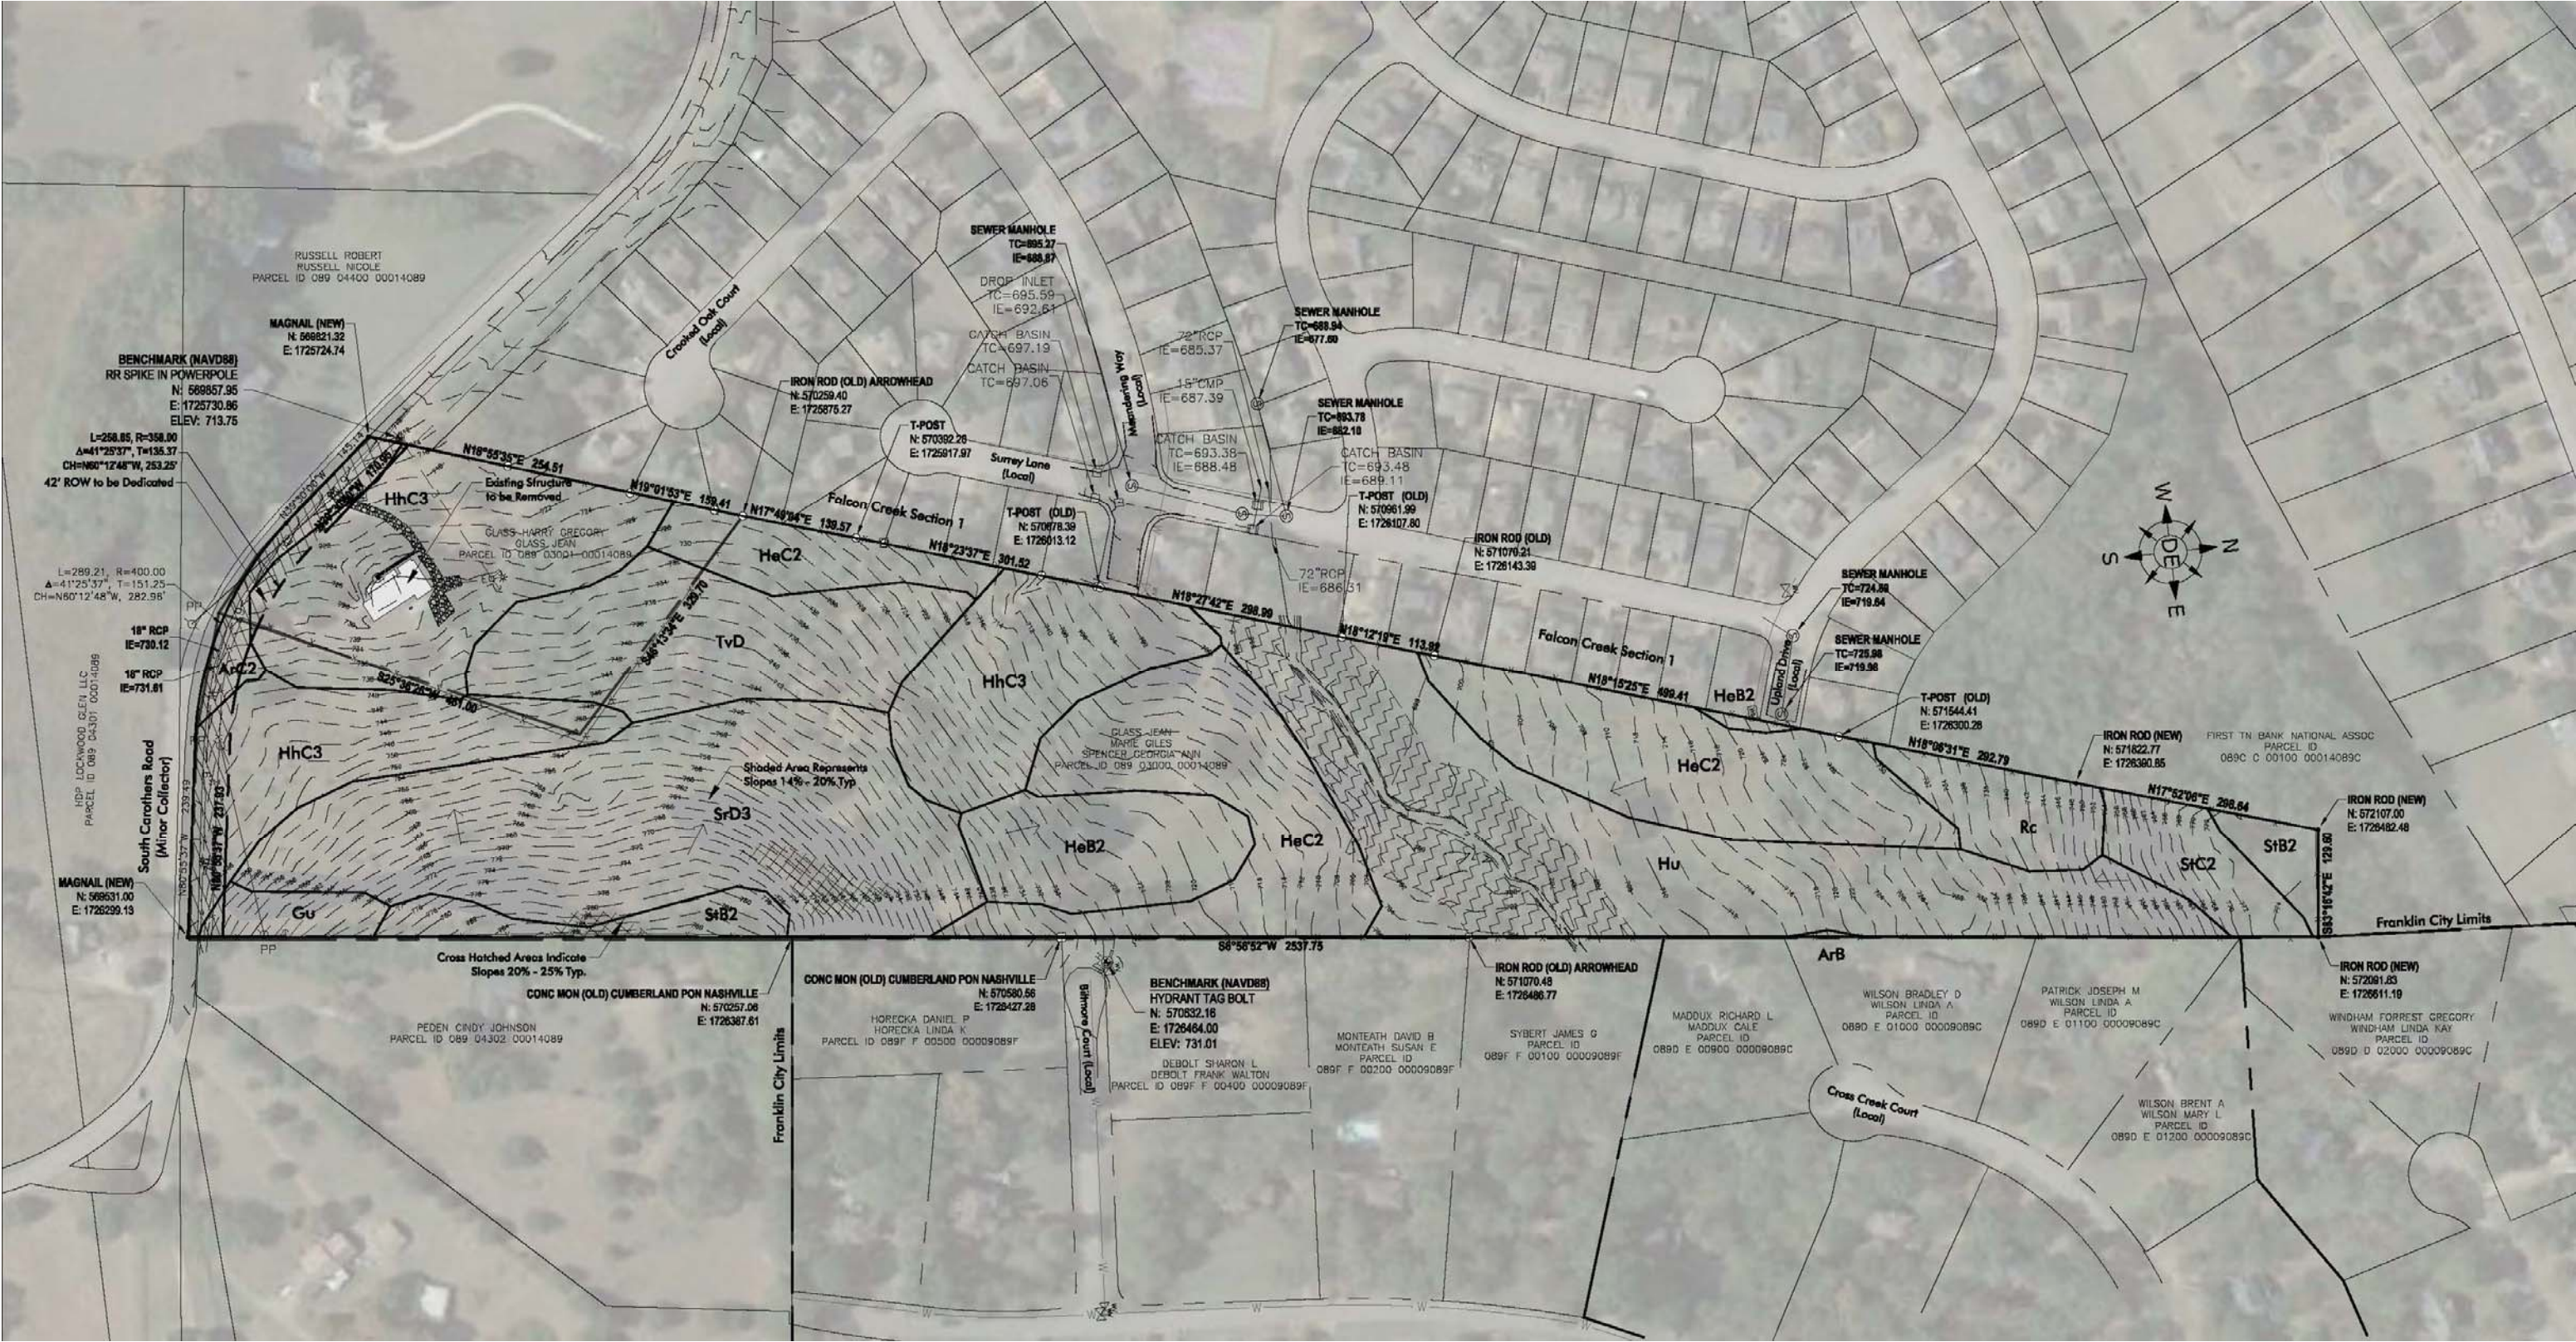


Existing Conditions





# Concerns at BOMA

- Blasting
- Connectivity
- Immediate Adjacent Lots

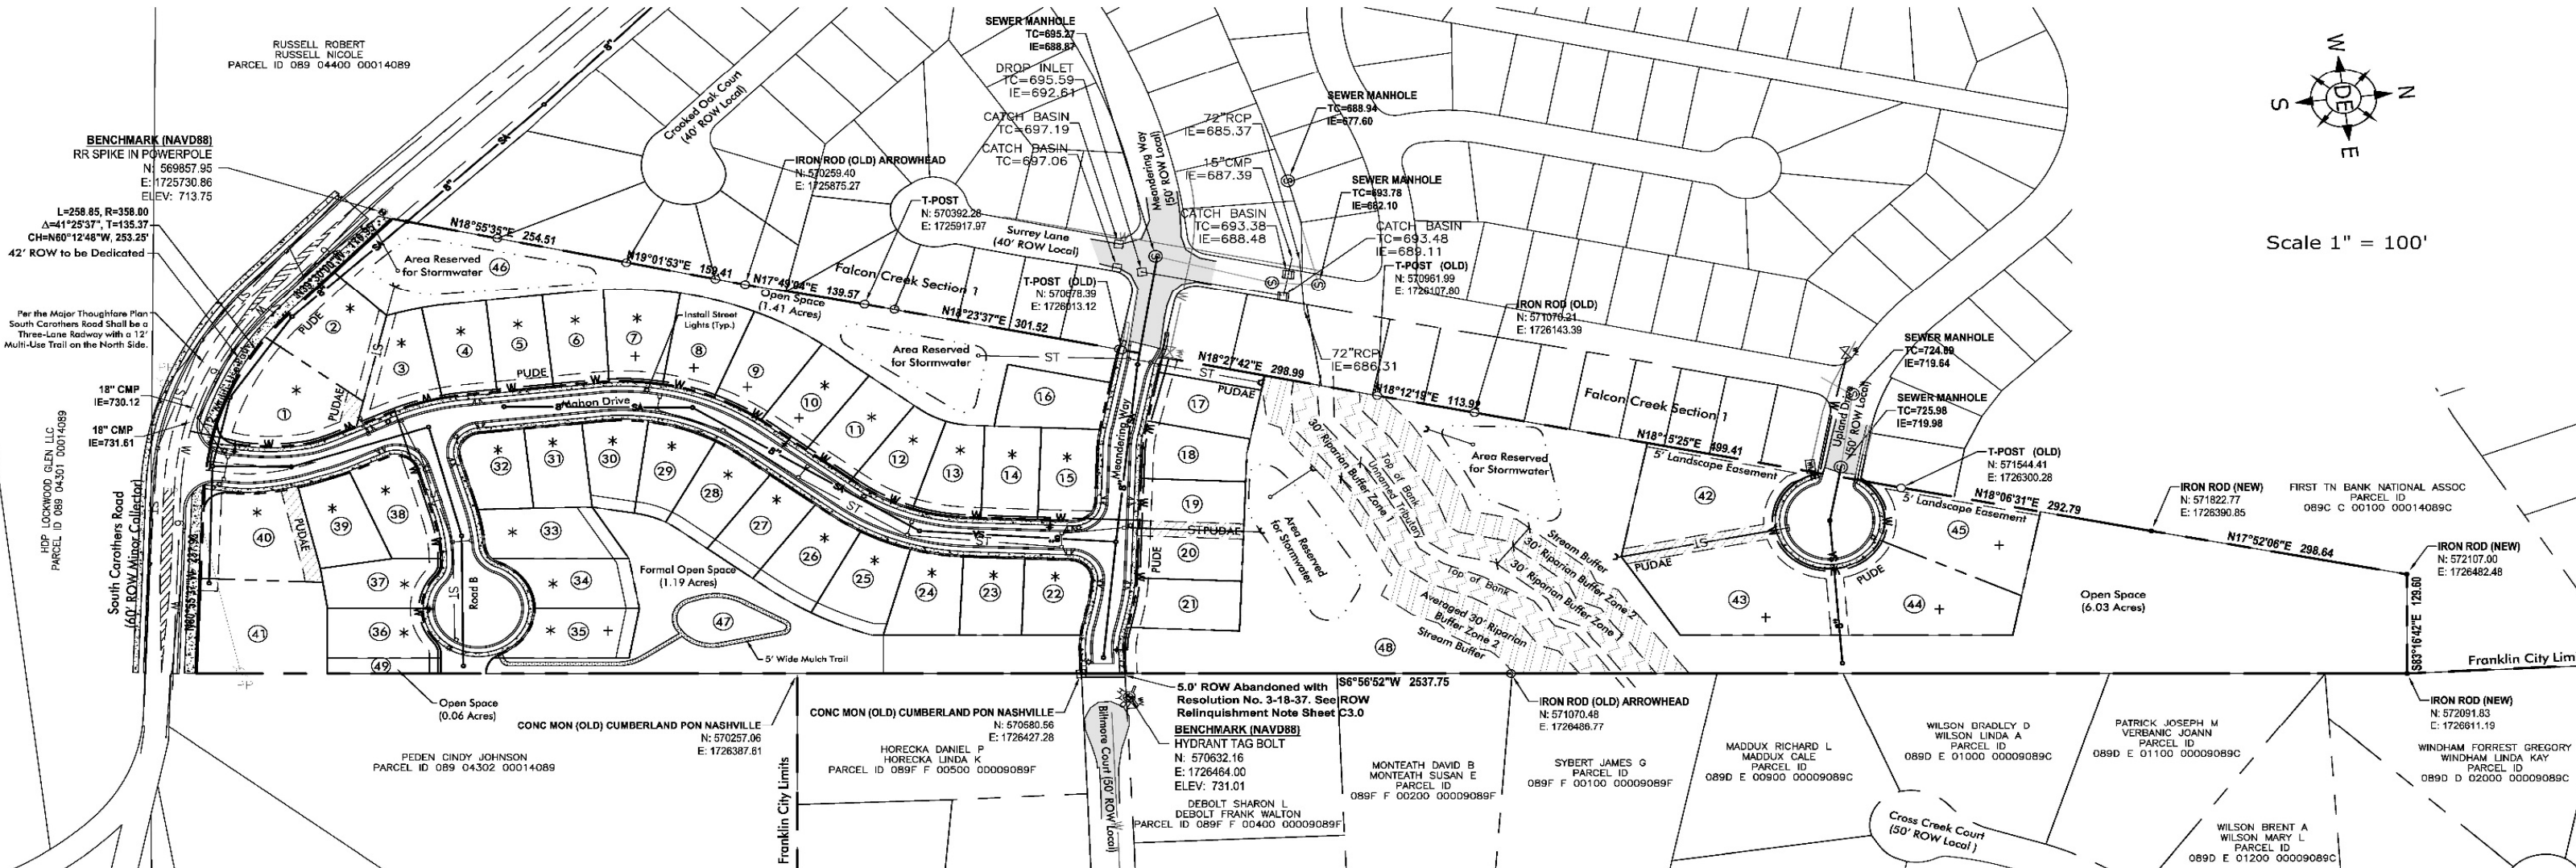


Previous Layout

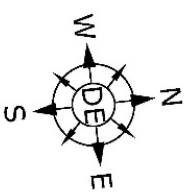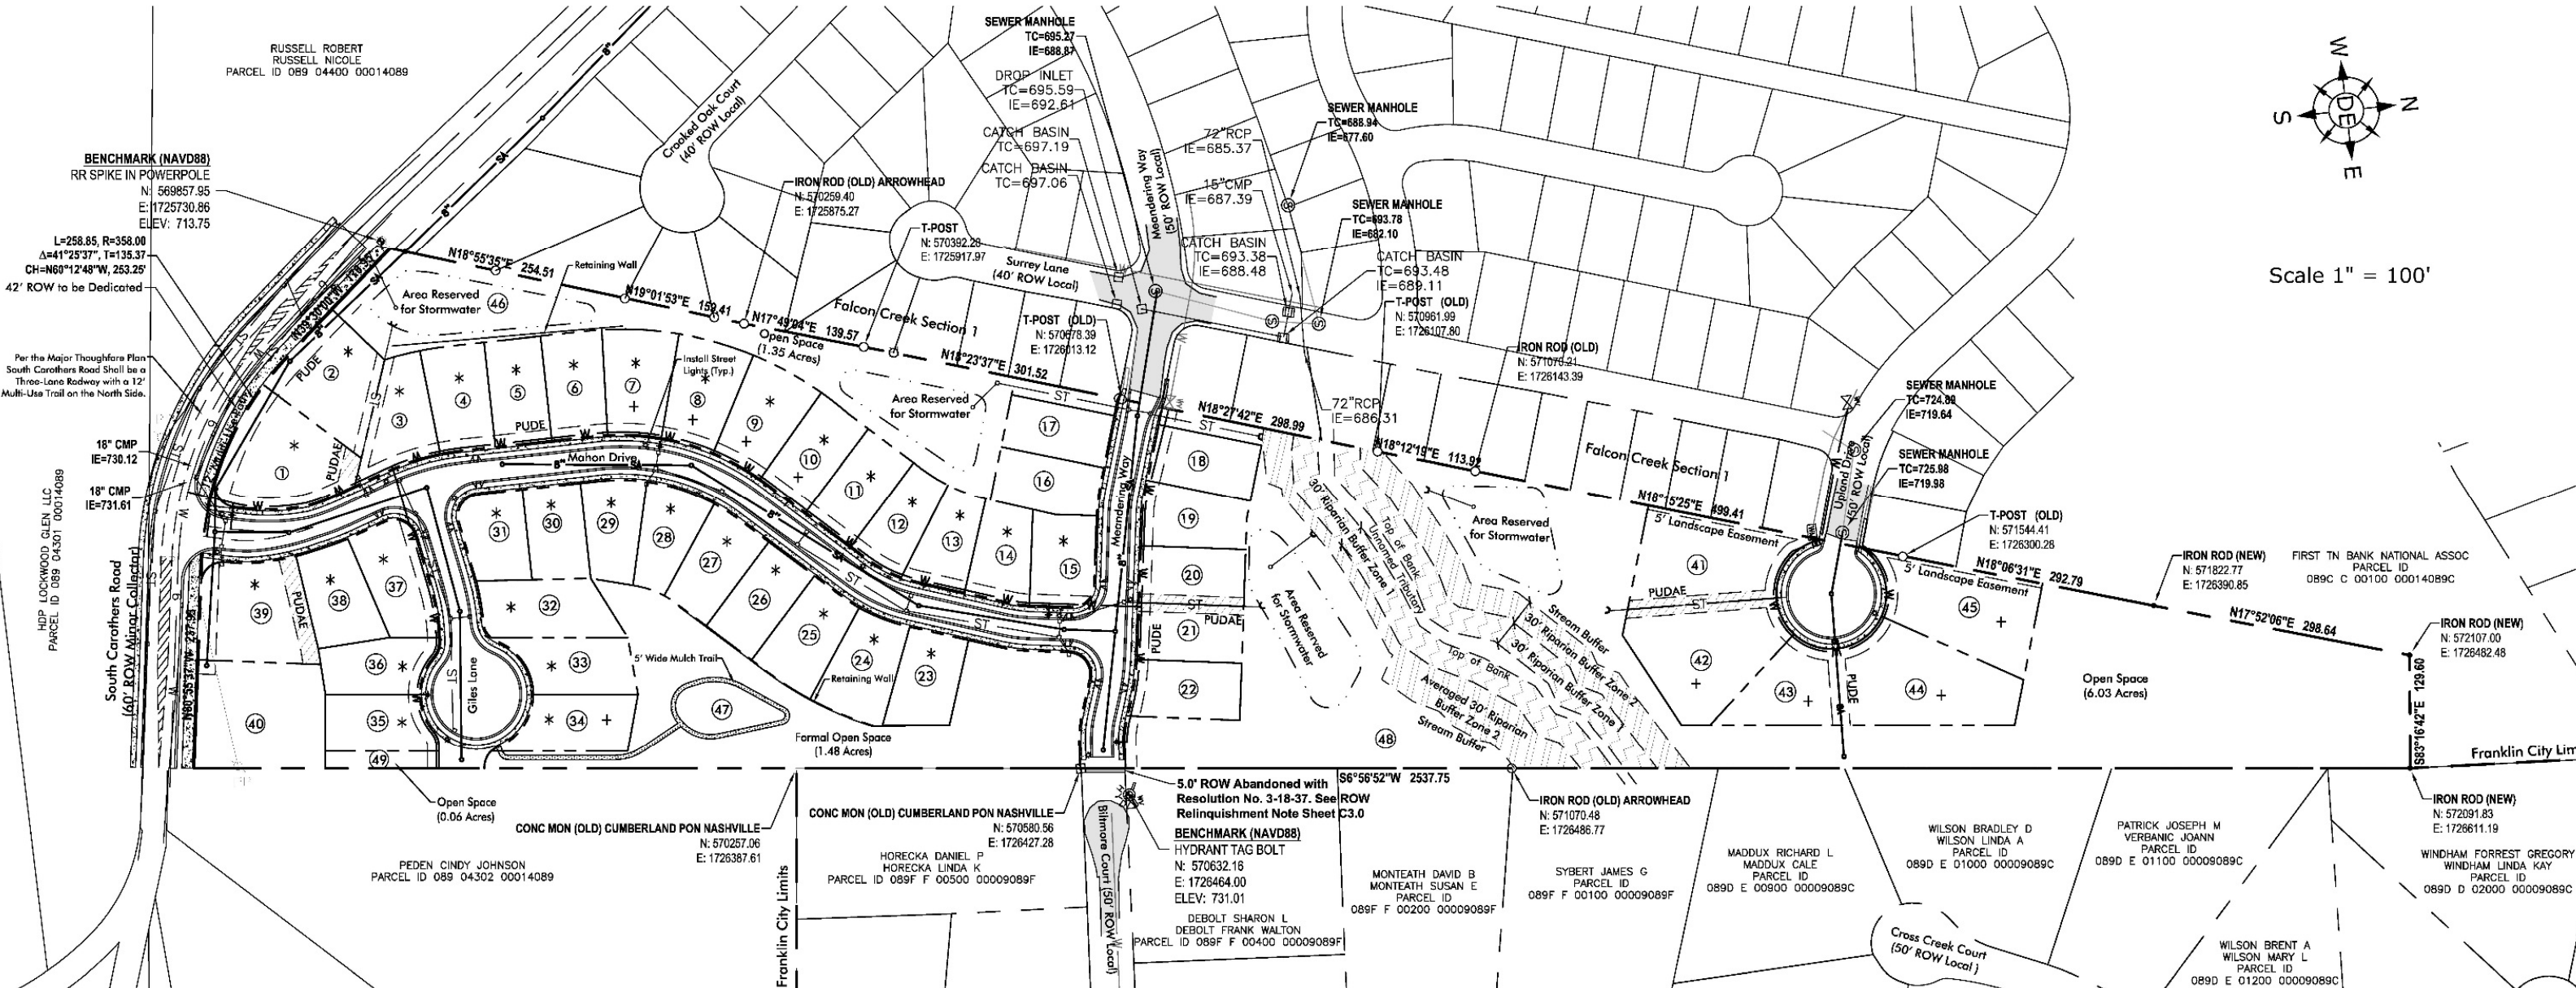

Scale 1" = 100'

Layout

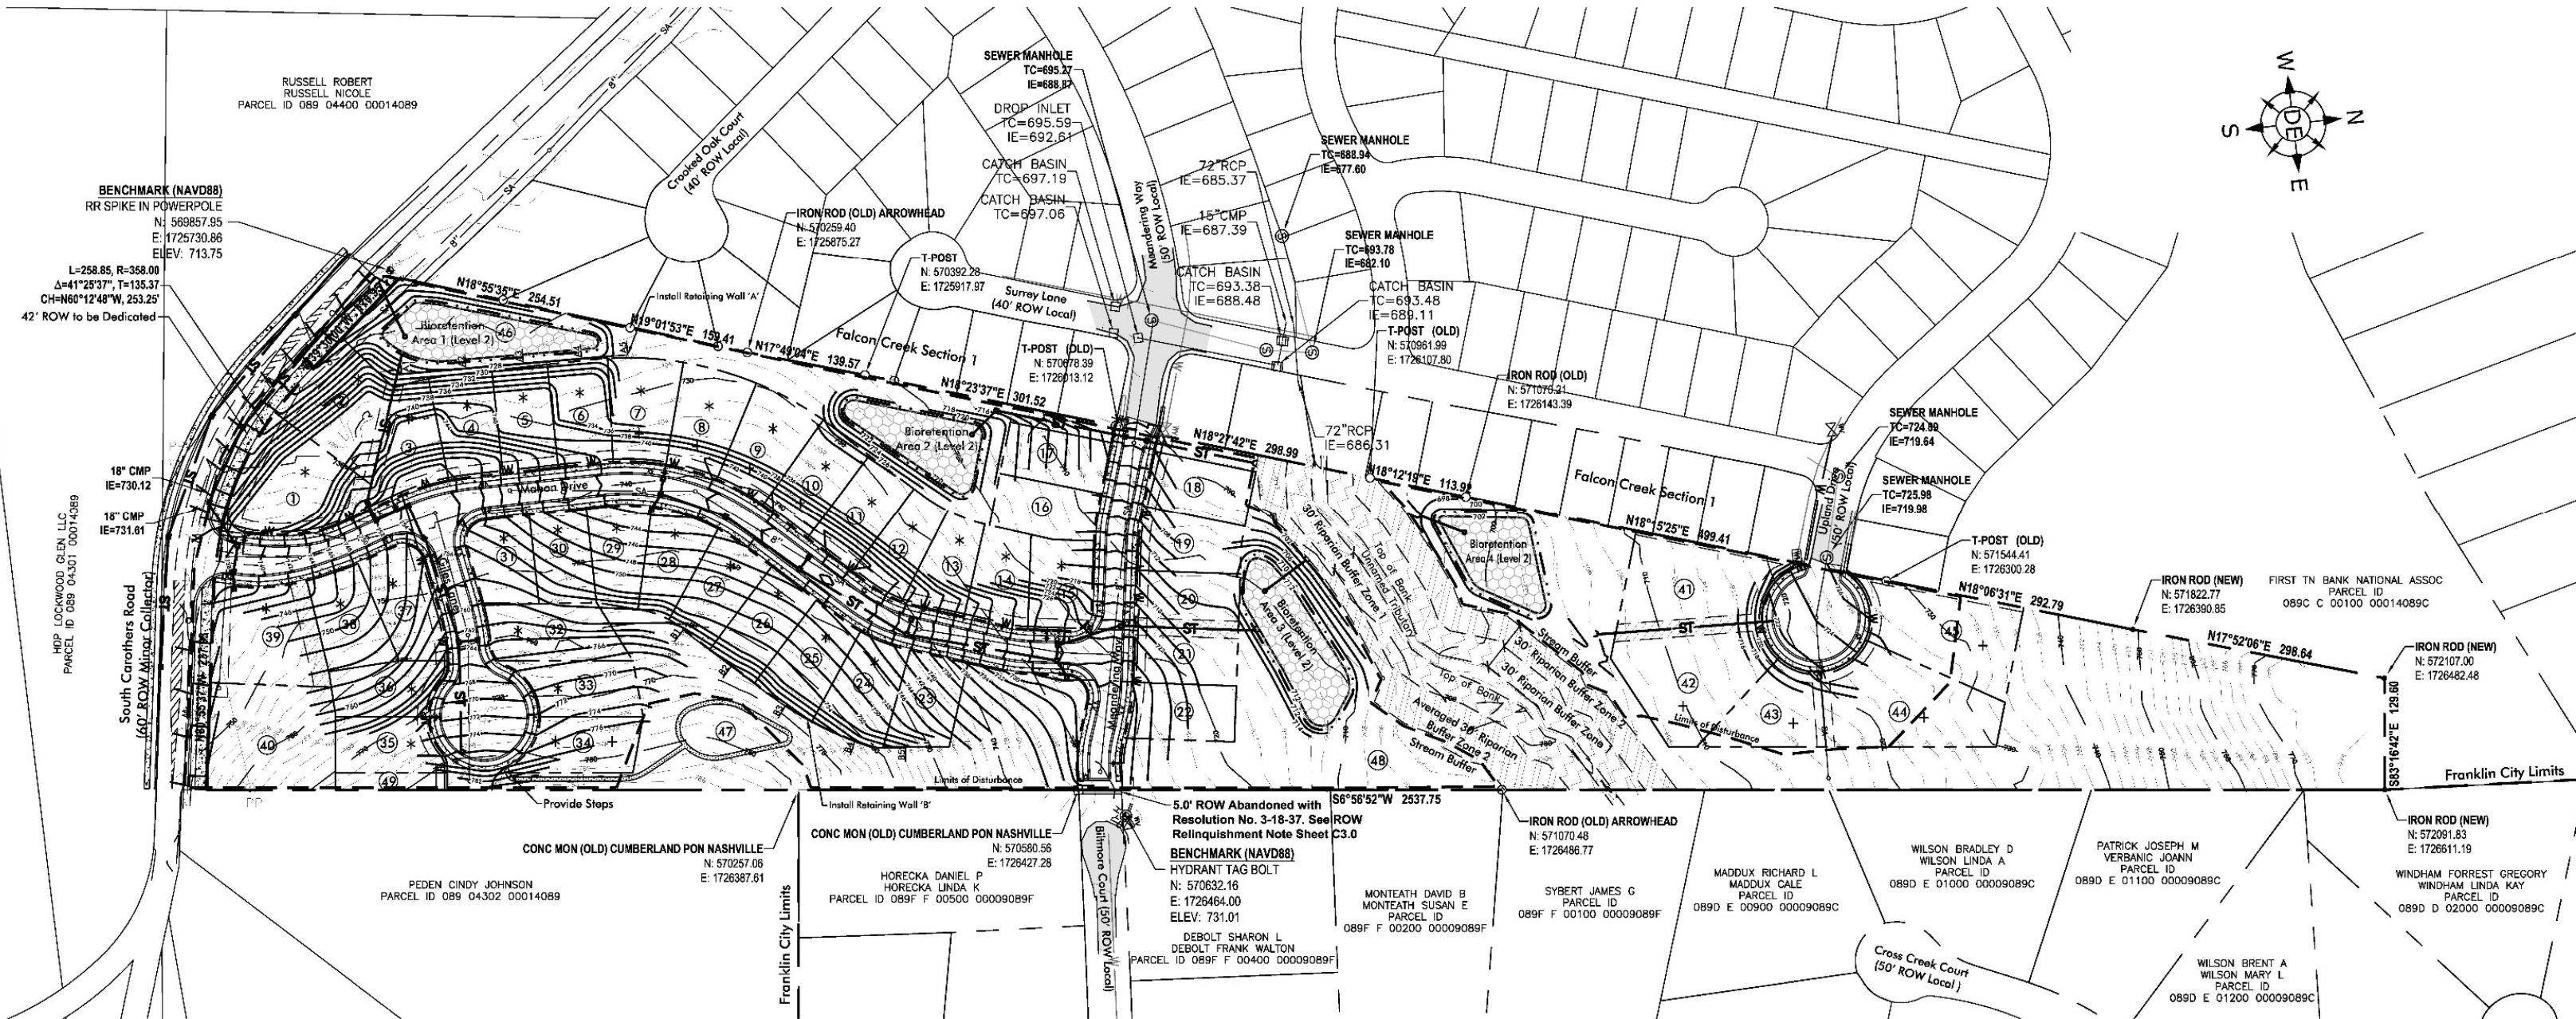

Grading and Infrastructure