




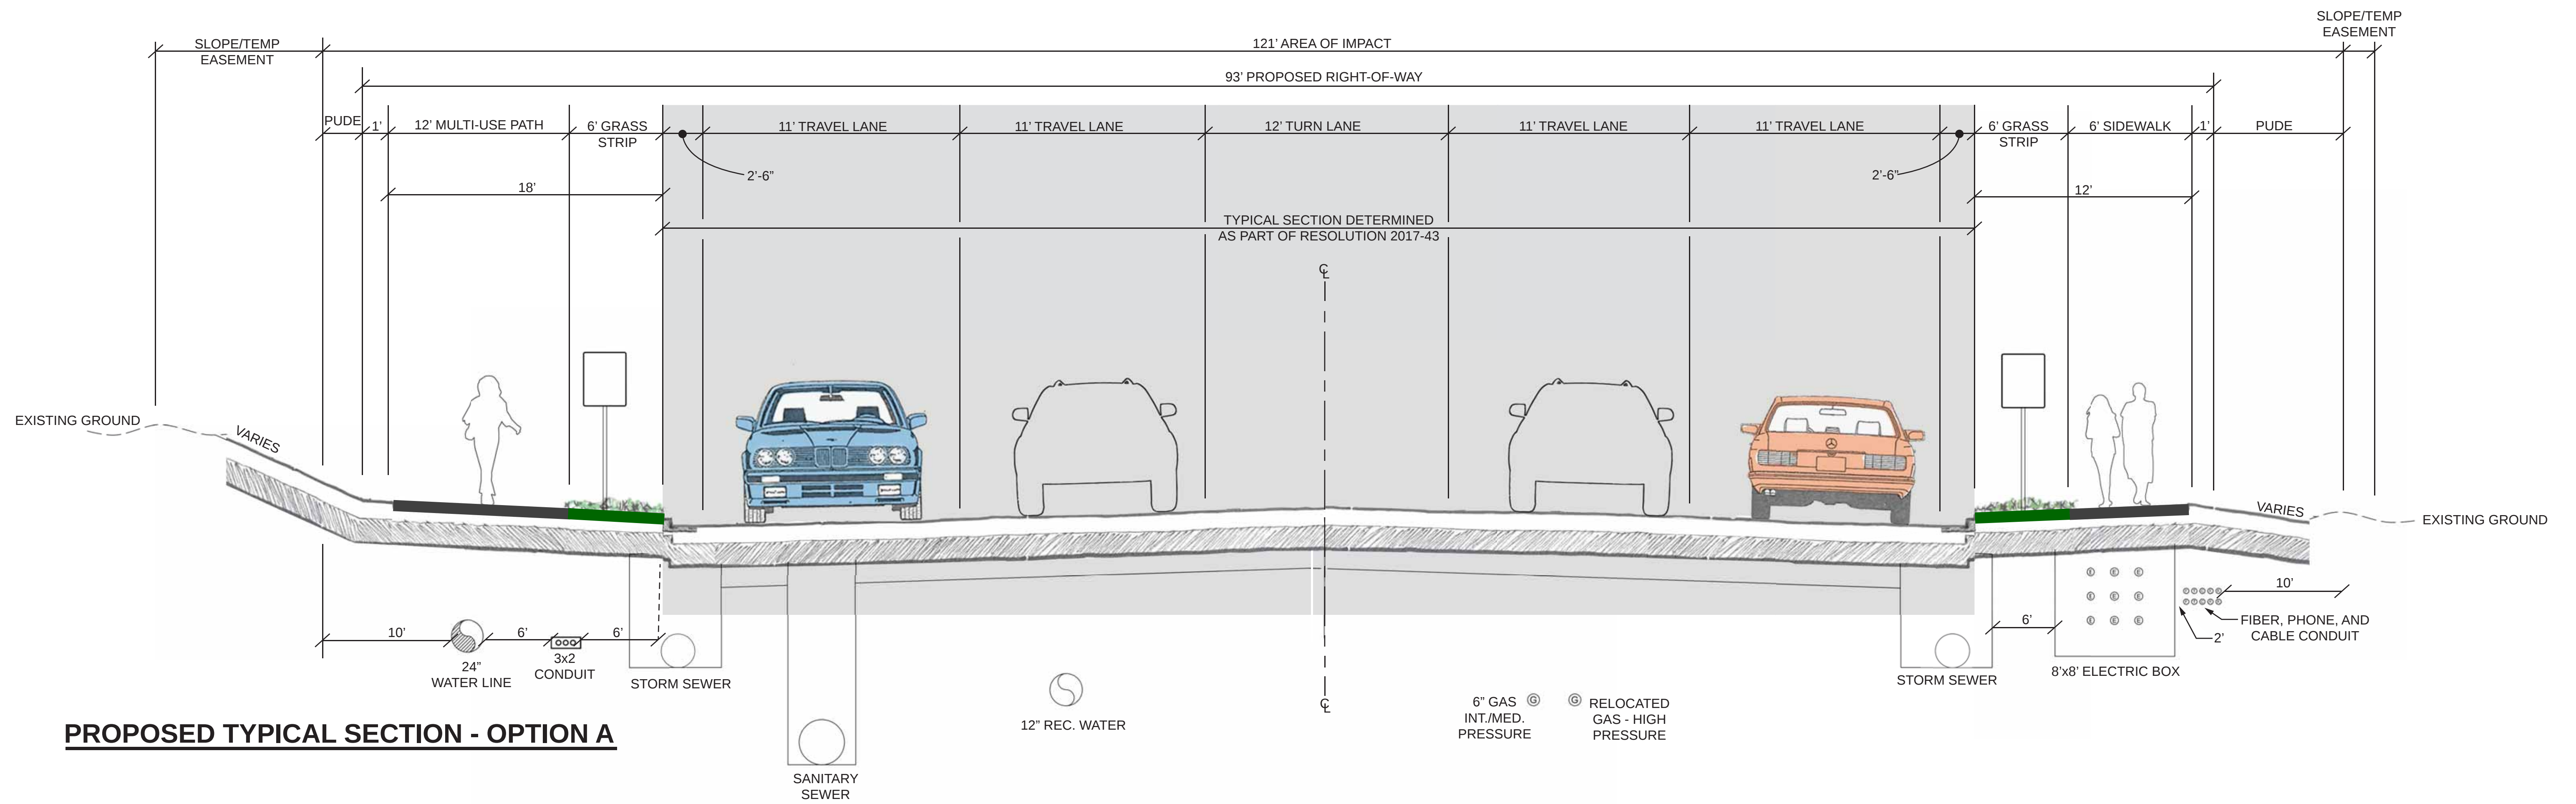


PROPOSED TYPICAL SECTION - OPTION A

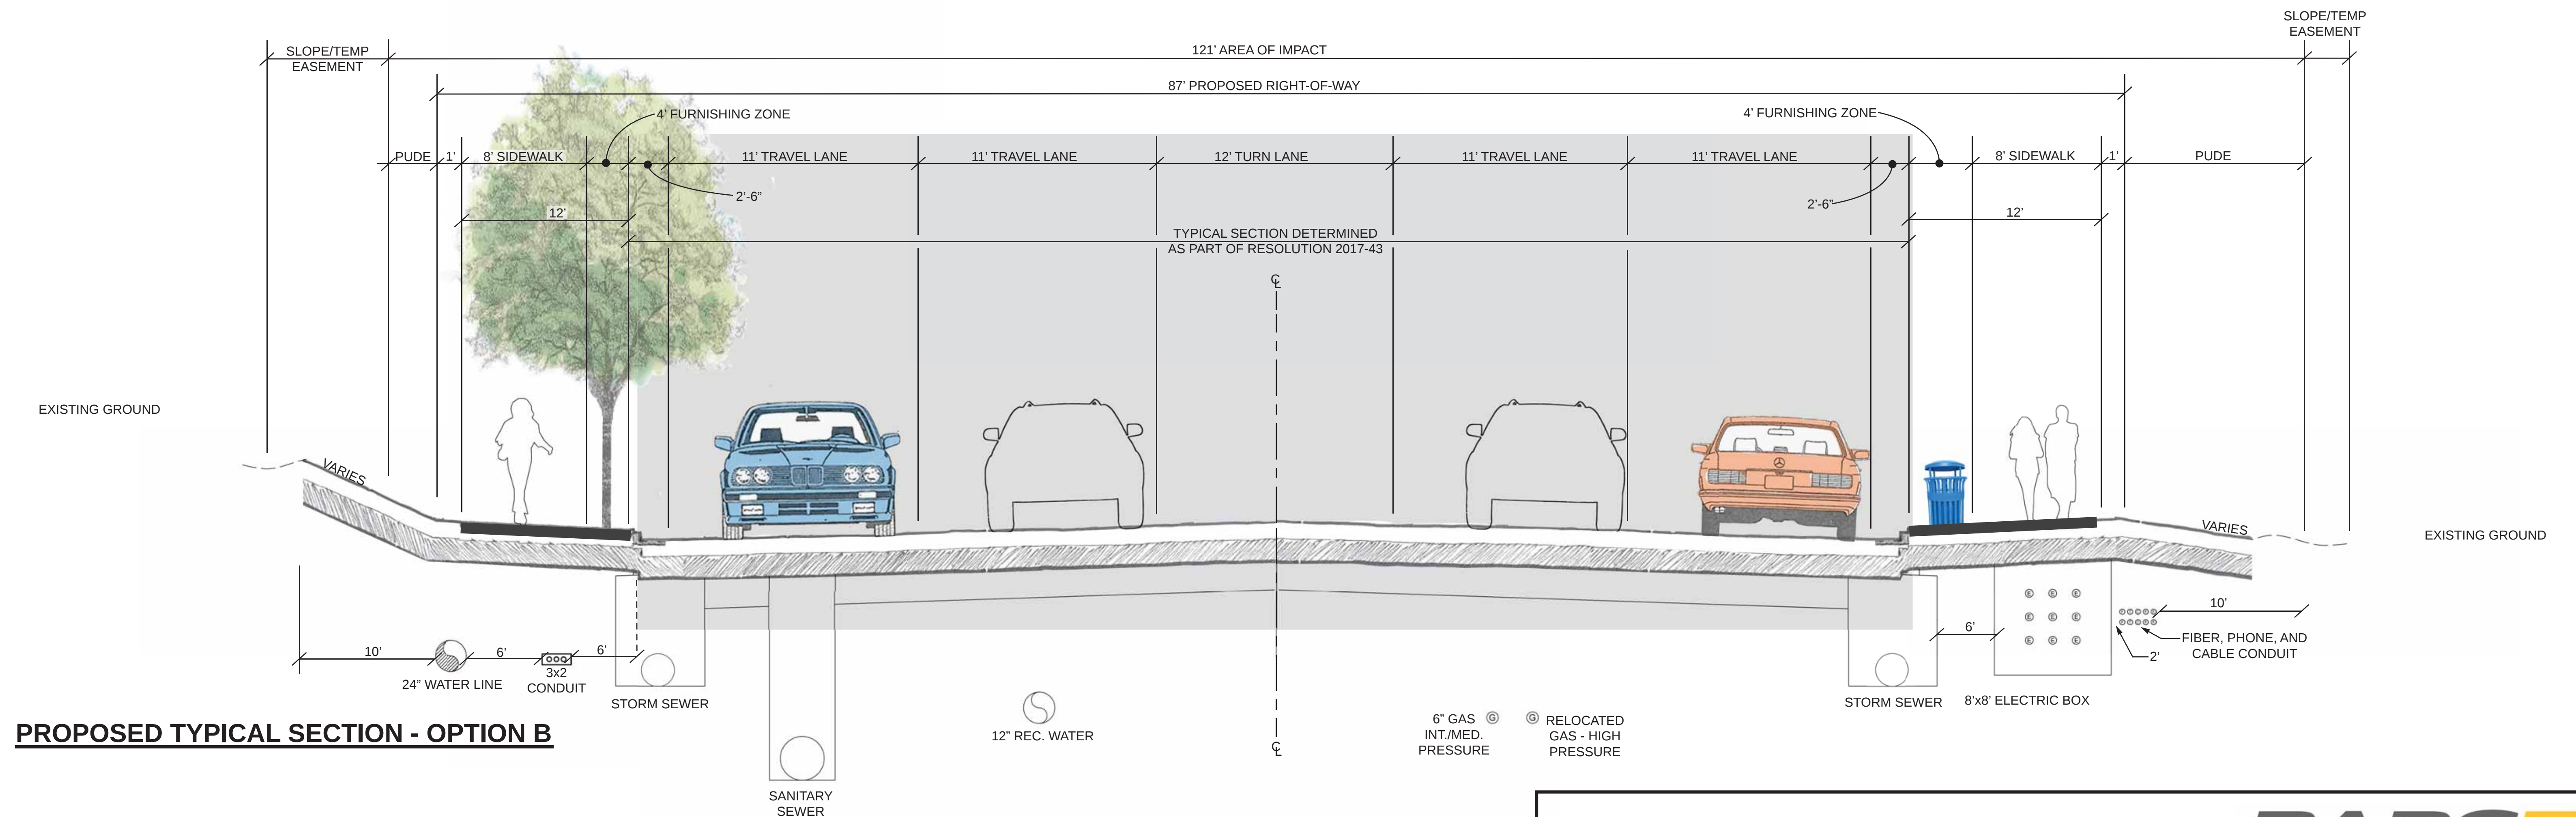


PROPOSED TYPICAL SECTION - OPTION B

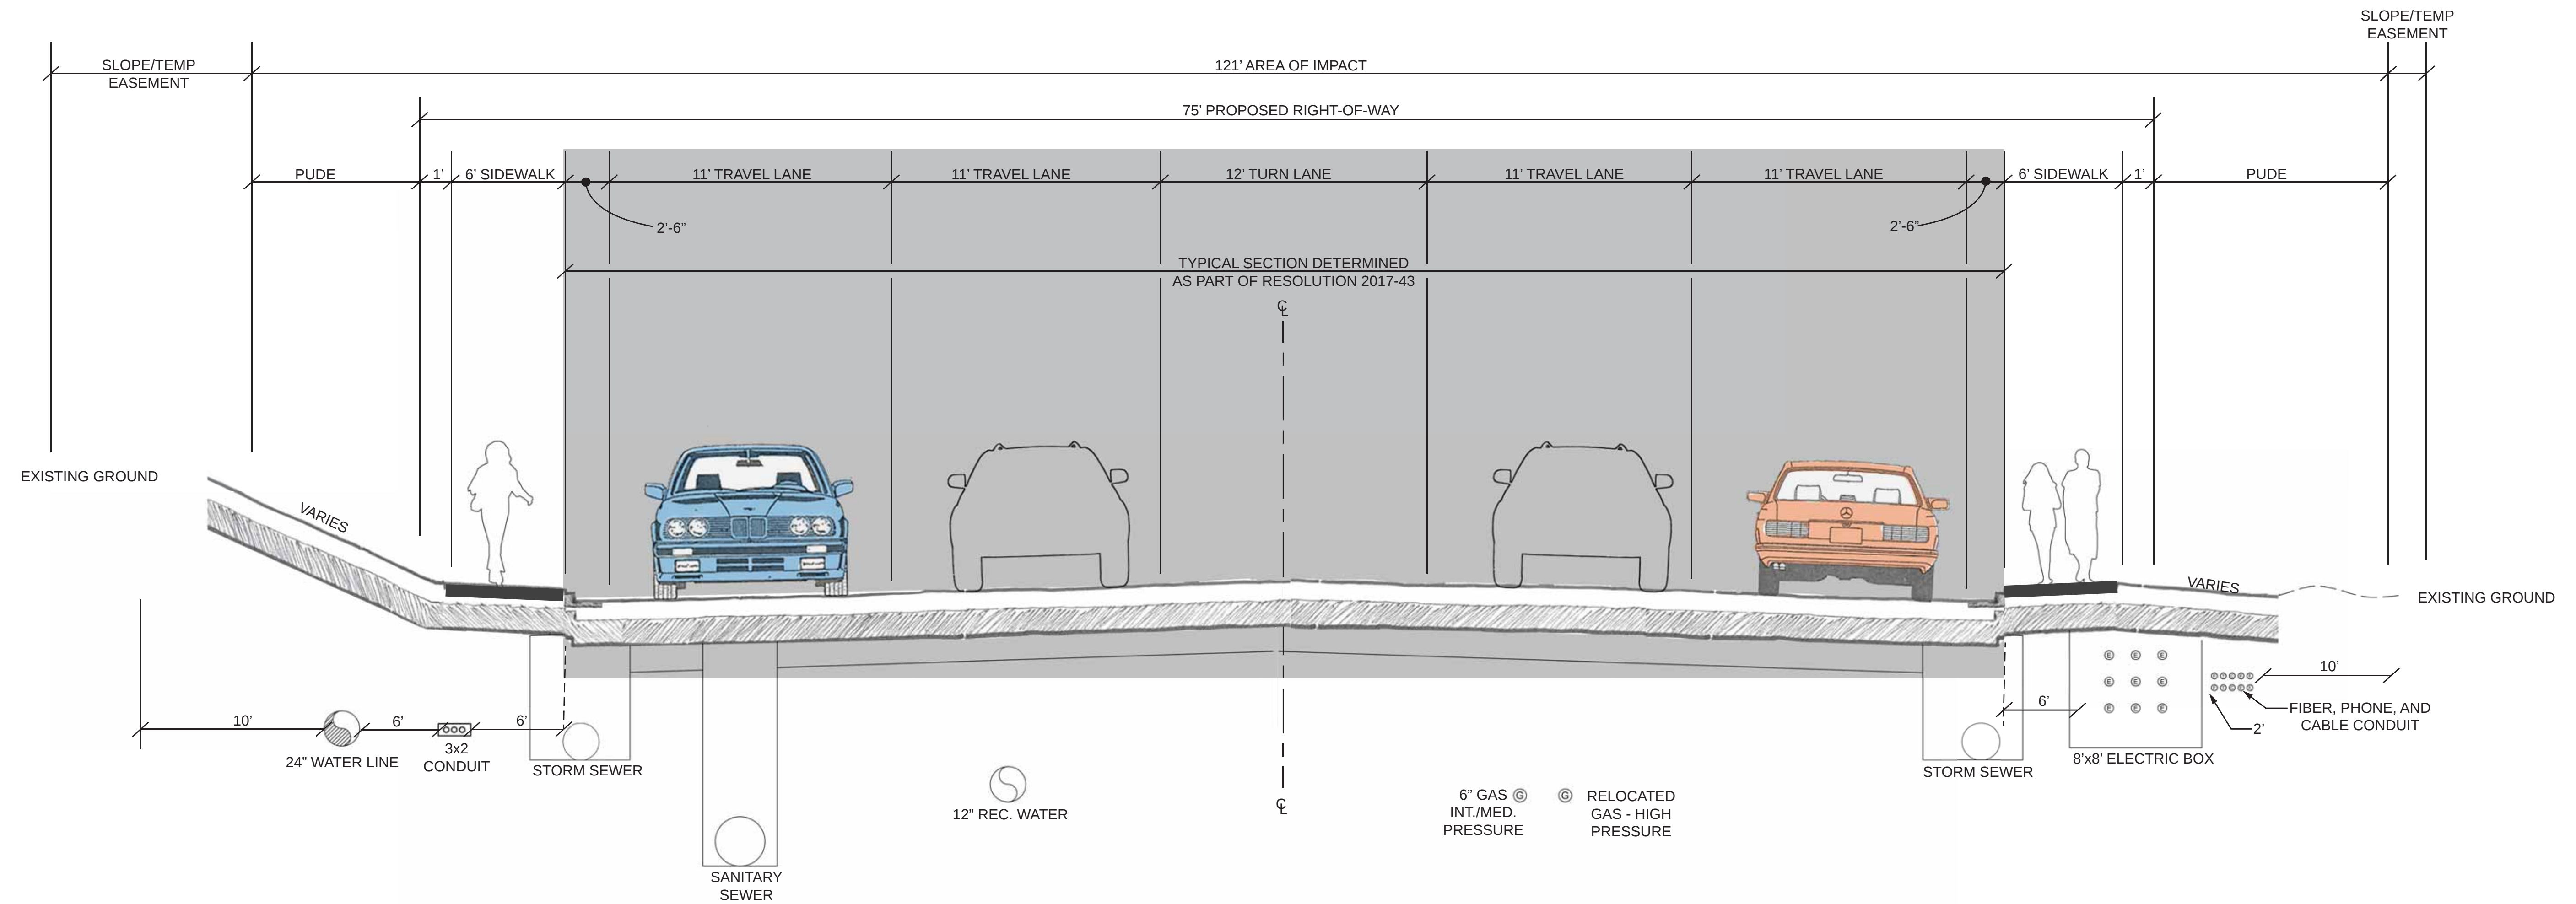


PROPOSED TYPICAL SECTION - OPTION C

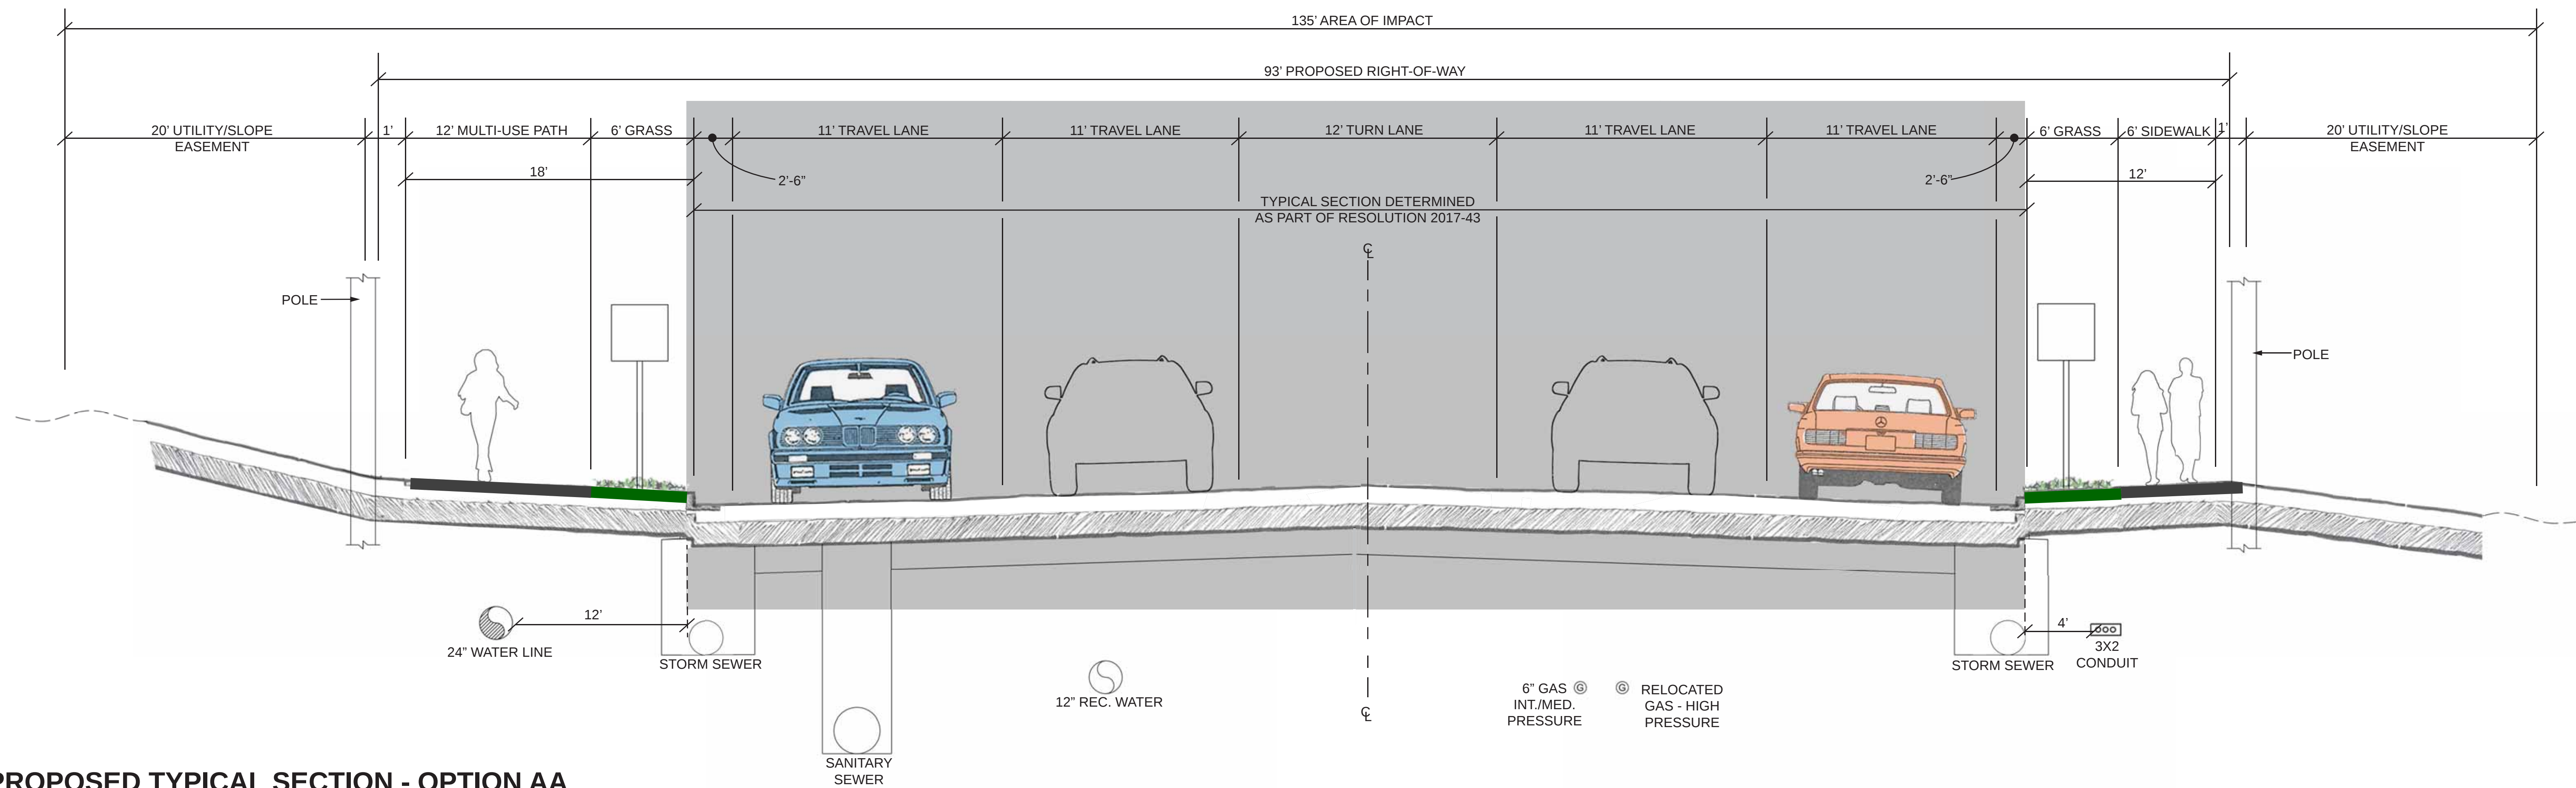

PROPOSED TYPICAL SECTION - OPTION AA

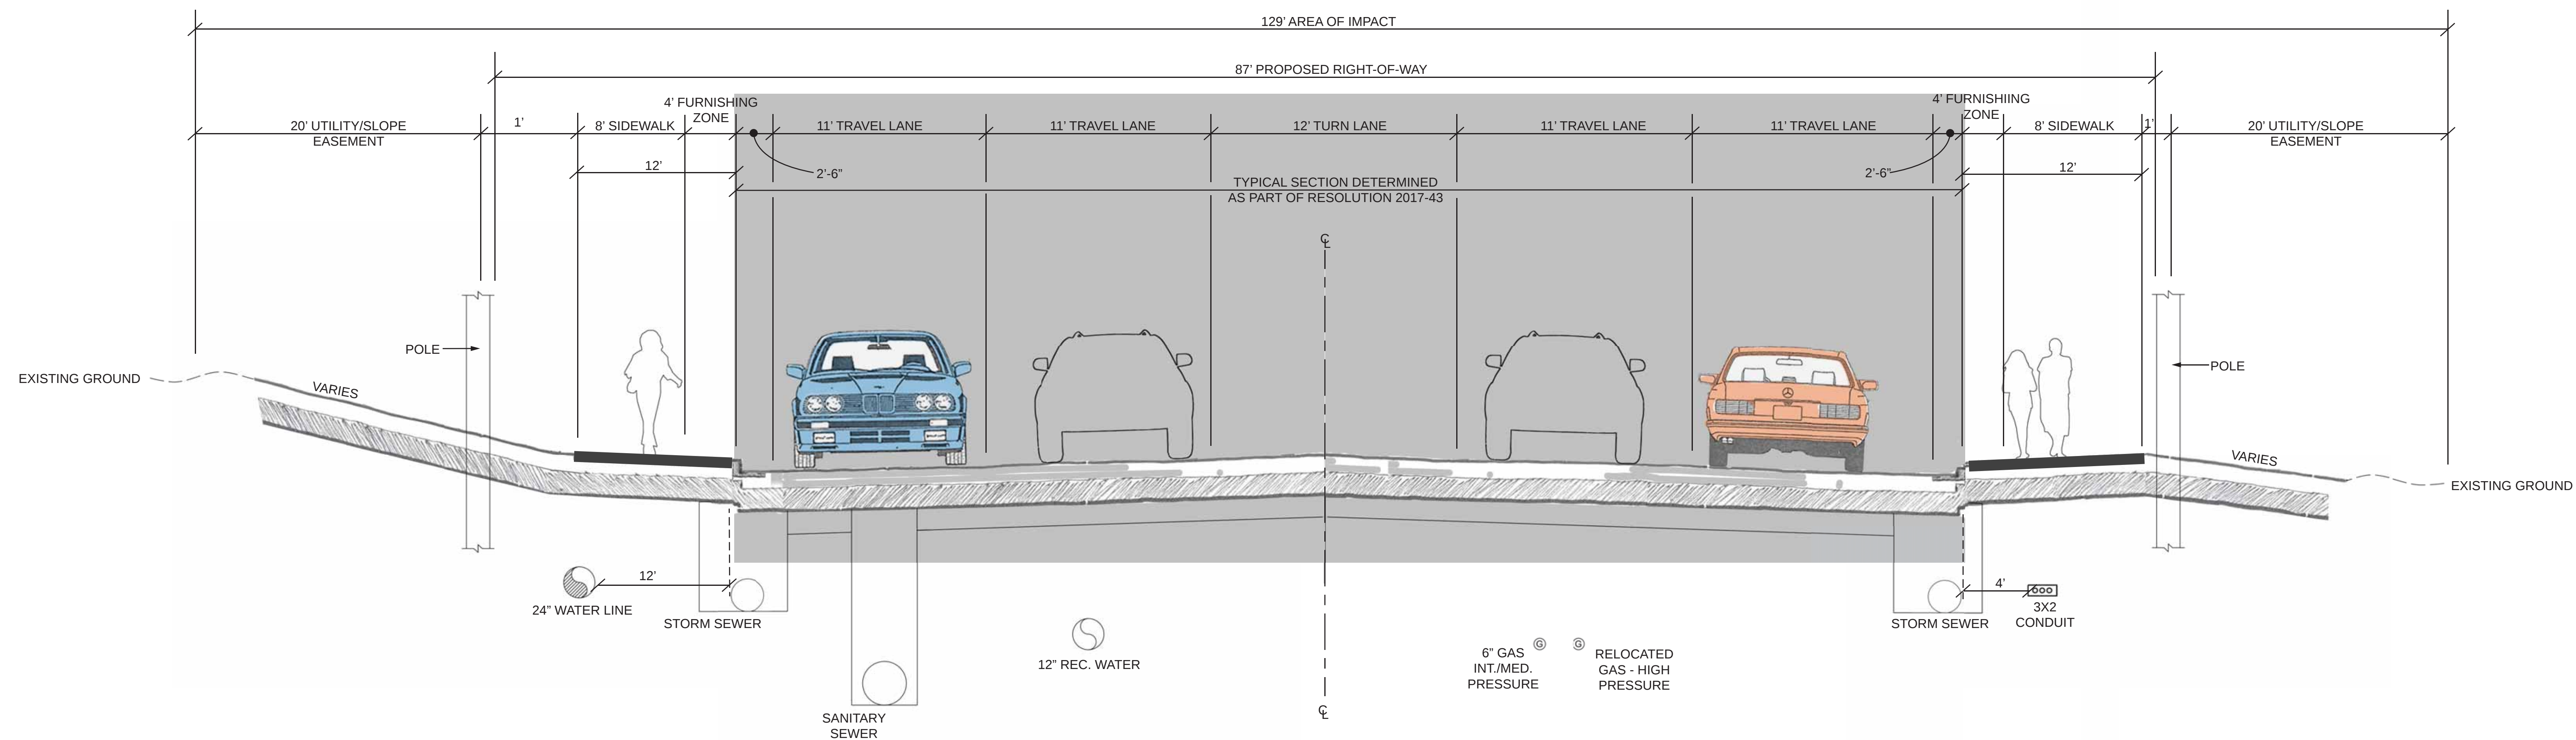

PROPOSED TYPICAL SECTION - OPTION BB

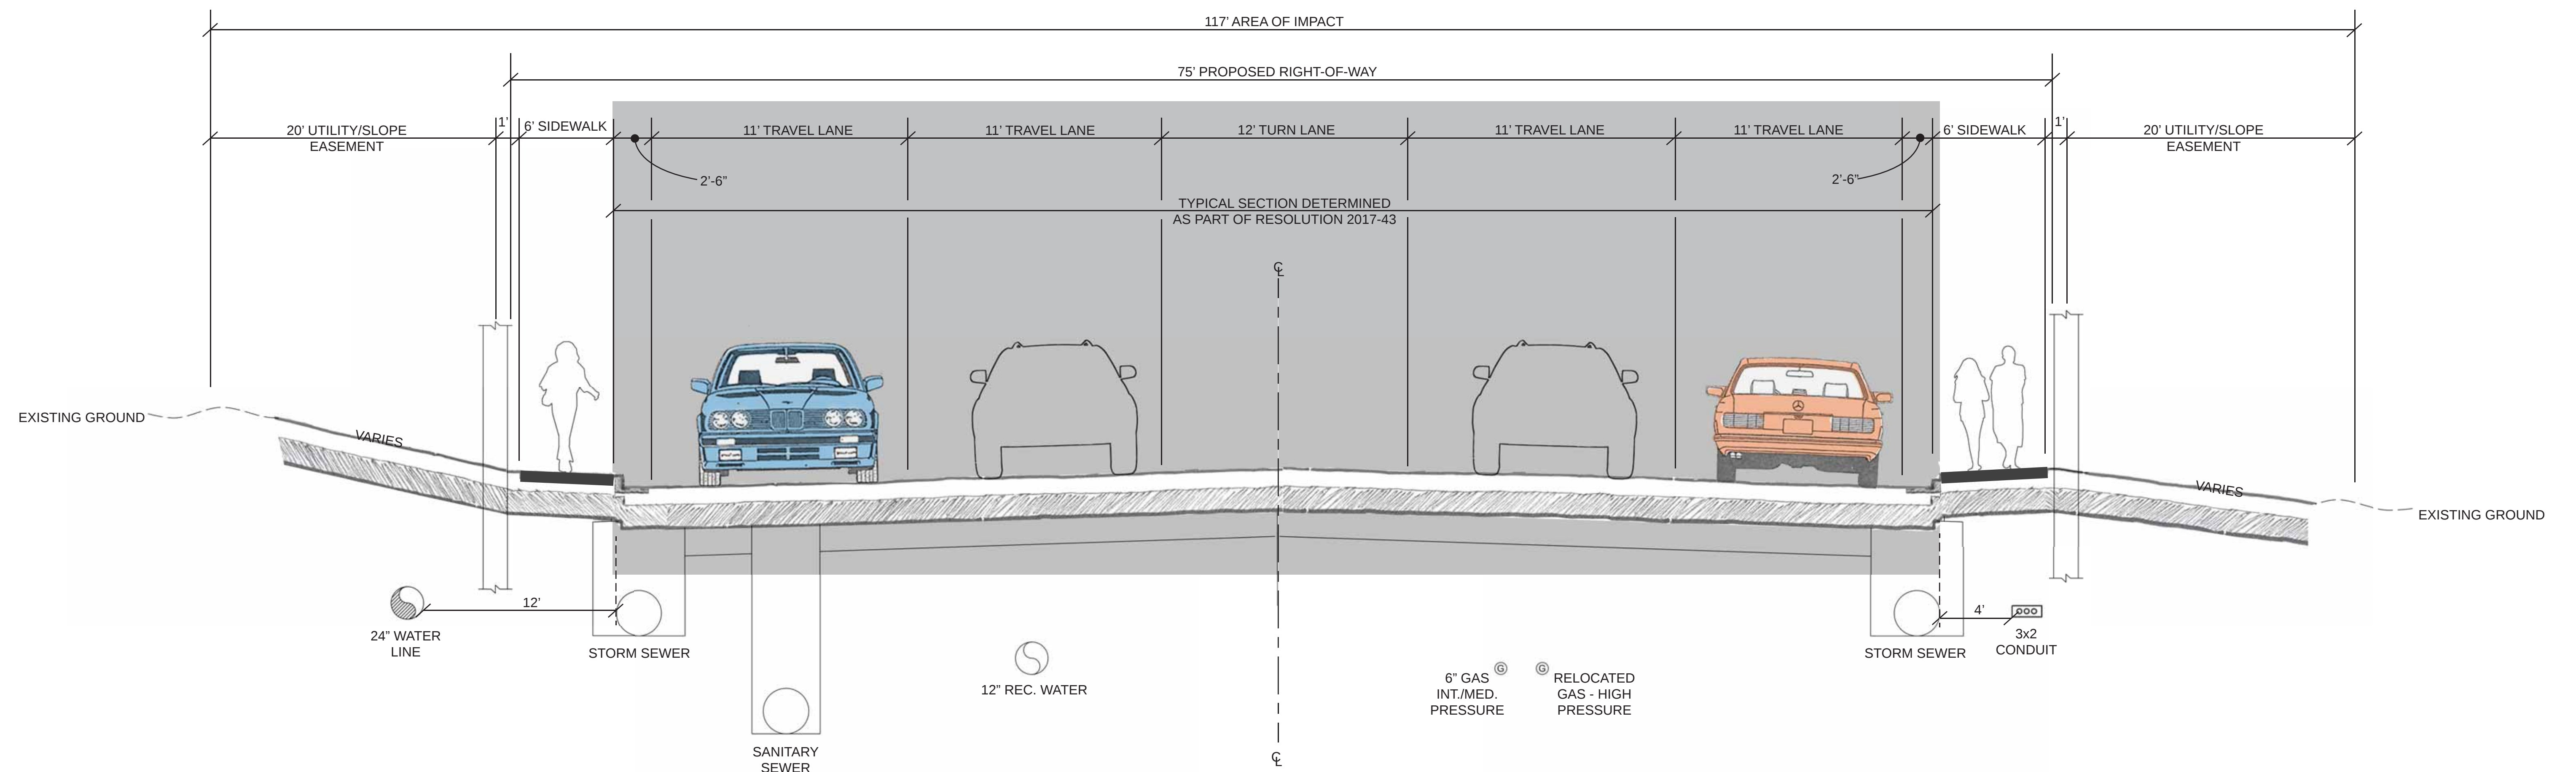

PROPOSED TYPICAL SECTION - OPTION CC